


RevNo	Revision note	Date	Checked

S/1:100
0
10
20
30
40
50 mm

FRONT ELEVATION



REAR ELEVATION

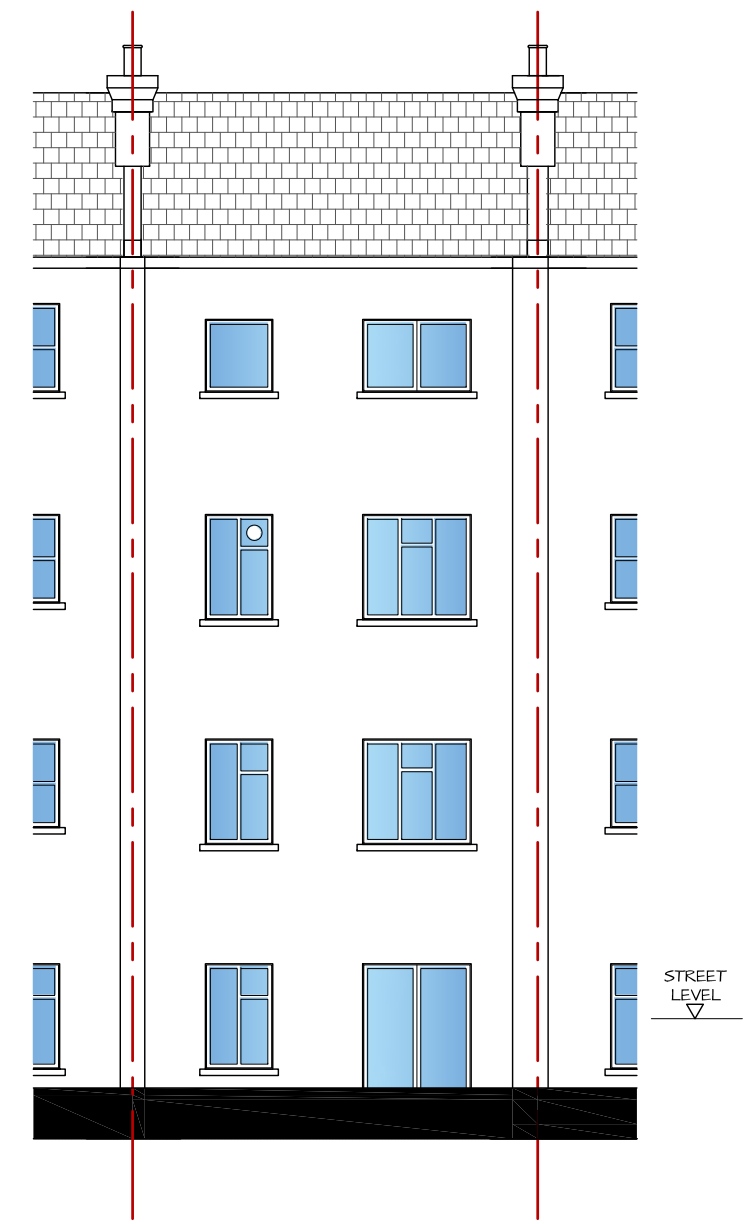

CLIENT Mr. A Reisman
PROJECT ADDRESS Flat D, 10 Iverson Road - NWG 2HE
DRAWING STATUS PLANNING APPLICATION

LEAD DESIGNER ALC. LTD
DRAWING TITLE EXISTING FRONT AND REAR ELEVATION
FILE NAME 190321_Iverson Road.dwg

DRAWING NO. EX-02	REVISION -
SCALE 1:100	SIZE A3
PROJECT 10IR	ISSUED 3/29/2019

© Copyright

- All dimensions in mm unless noted otherwise.
- All dimensions and levels to be checked on site. Their accuracy cannot be guaranteed and therefore cannot be used for fabrication, manufacture or construction.
- Contractor to verify and to be responsible for all requirements and restrictions due to local rules.
- Contractor to report if there is any discrepancy in the drawings in time to specify alternatives.
- This drawing is to be read together with all other relevant drawings.
- Do not scale from this drawing.

ALC Architecture & Design Ltd
 Albaluna Crespo
 Architect/Technologist/ Interior designer
 Mobile: +44787386533
 email: alba.luna.crespo@outlook.com

