





ST 01 EXISTING FRONT ELEVATION  
01 SCALE 1:50 @ A1

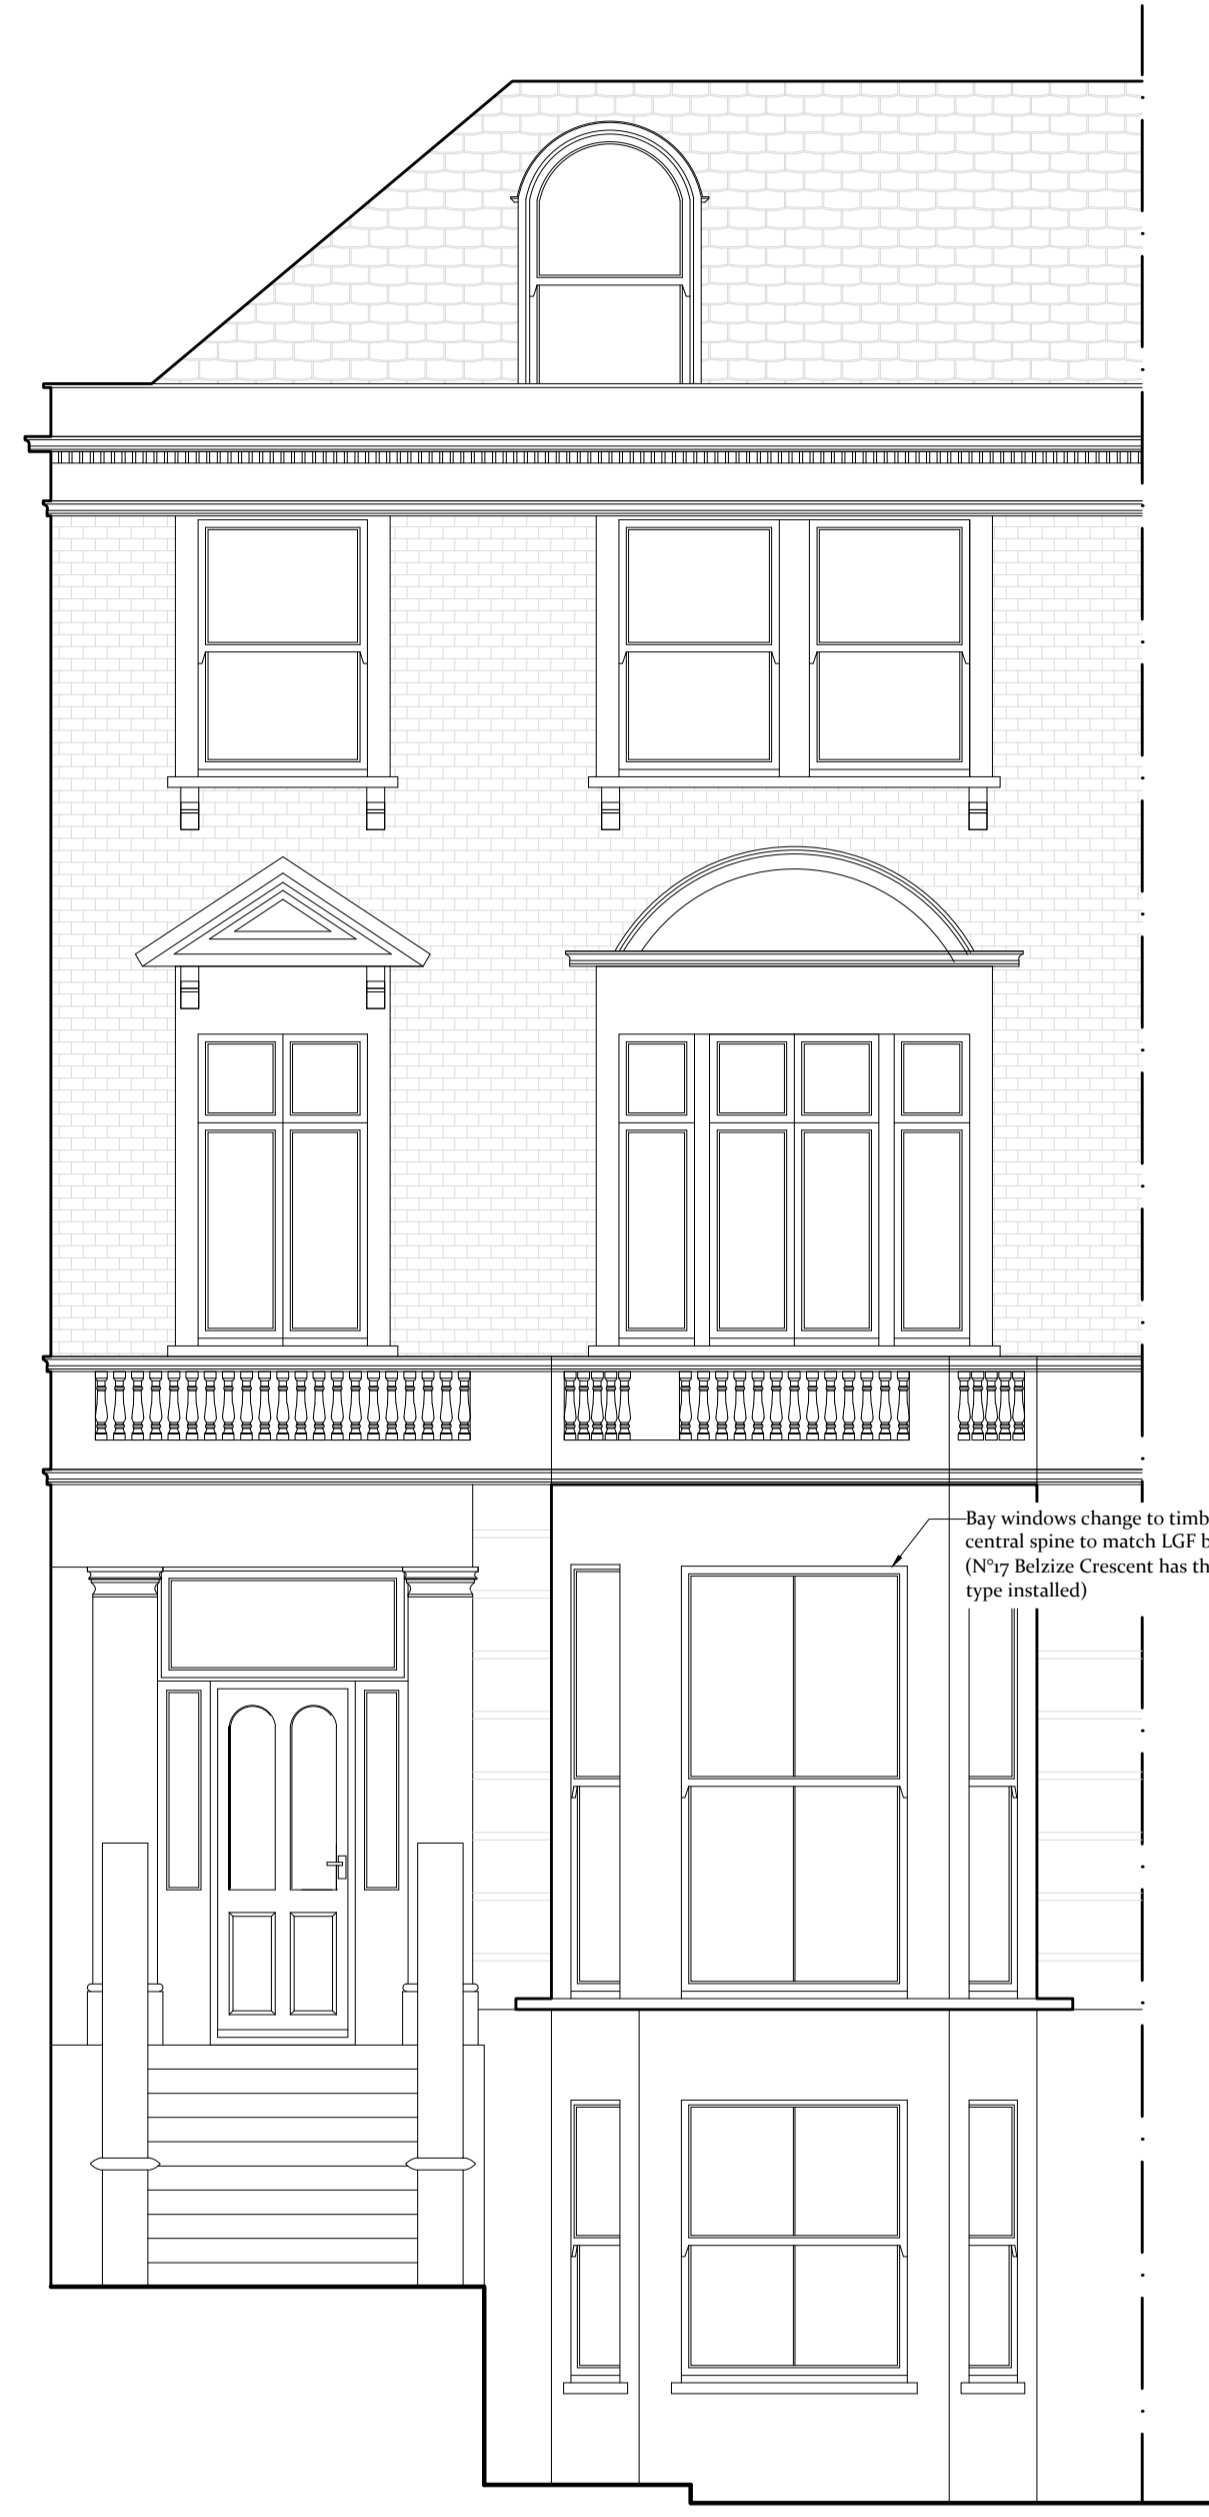

ST 01 PROPOSED FRONT ELEVATION  
02 SCALE 1:50 @ A1



ST 01 SITE PLAN  
04 SCALE 1:500 @ A1

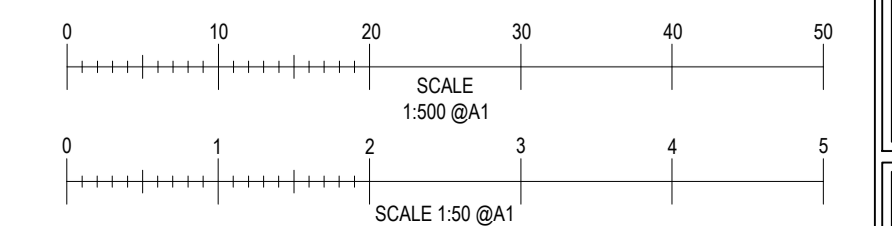

NO.	REVISIONS	DATE
SITE ADDRESS		
21 BELSIZE CRESCENT		
LONDON		
NW3 5QU		
JOB TITLE		
EXISTING/PROPOSED		
DETAILS		
DRAWING TITLE		
EXISTING & PROPOSED FRONT		
ELEVATIONS & SITE PLAN		
1:50/500@A1	26/03/2019	AKJ
London CAD & Survey Services		
www.londoncad.com		
21BEL/02		