


# FRESSON AND TEE

6th Floor Queens House  
55-56 Lincoln's Inn Fields  
LONDON WC2A 3LJ

020 7391 7100 www.fandt.com

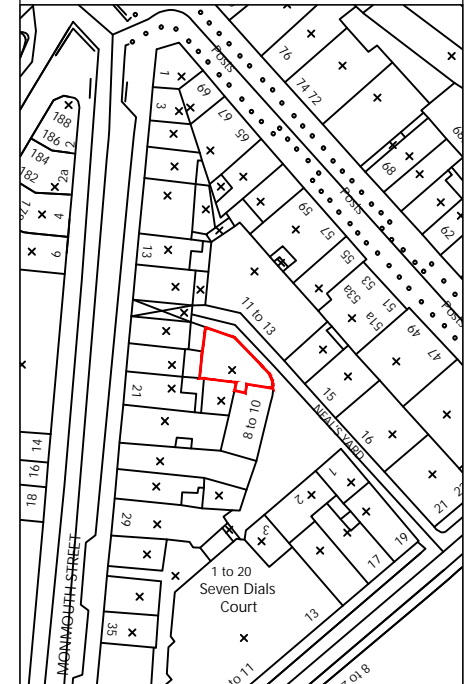

NOTES:  
LOCATION PLAN @ 1:1250 and NORTH UP  
ALL SCALES/DIMENSIONS TO BE CHECKED ON SITE.

REV	D.B.	Description	Date
A	KK	Revised Scale	03/04/2019

DRAWING TITLE  
**Ground Floor Plan  
As Existing**

PROJECT NAME  
**Window Adjustments**



ADDRESS  
**10 Neals Yard,  
London, WC2H 9ER**

CLIENT  
**Shaftesbury Covent Gardend Ltd**


JOB NO. <b>23033</b>	DRAWING NO. <b>E01</b>
SCALE <b>1:50@A3</b>	DATE <b>Dec 2018</b>

DRAWN BY <b>KK</b>	CHECKED BY <b>XX</b>
-----------------------	-------------------------




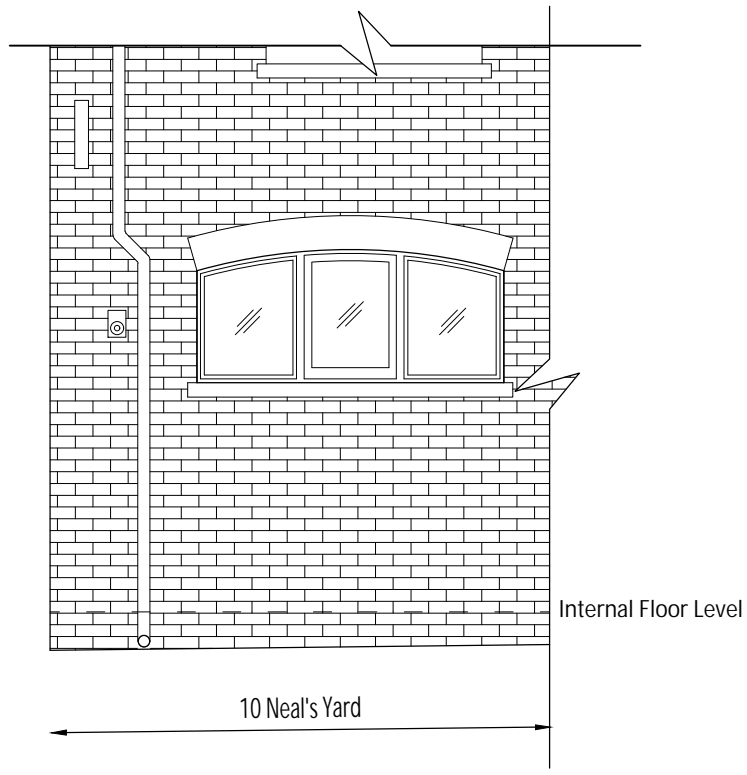 

North Elevation

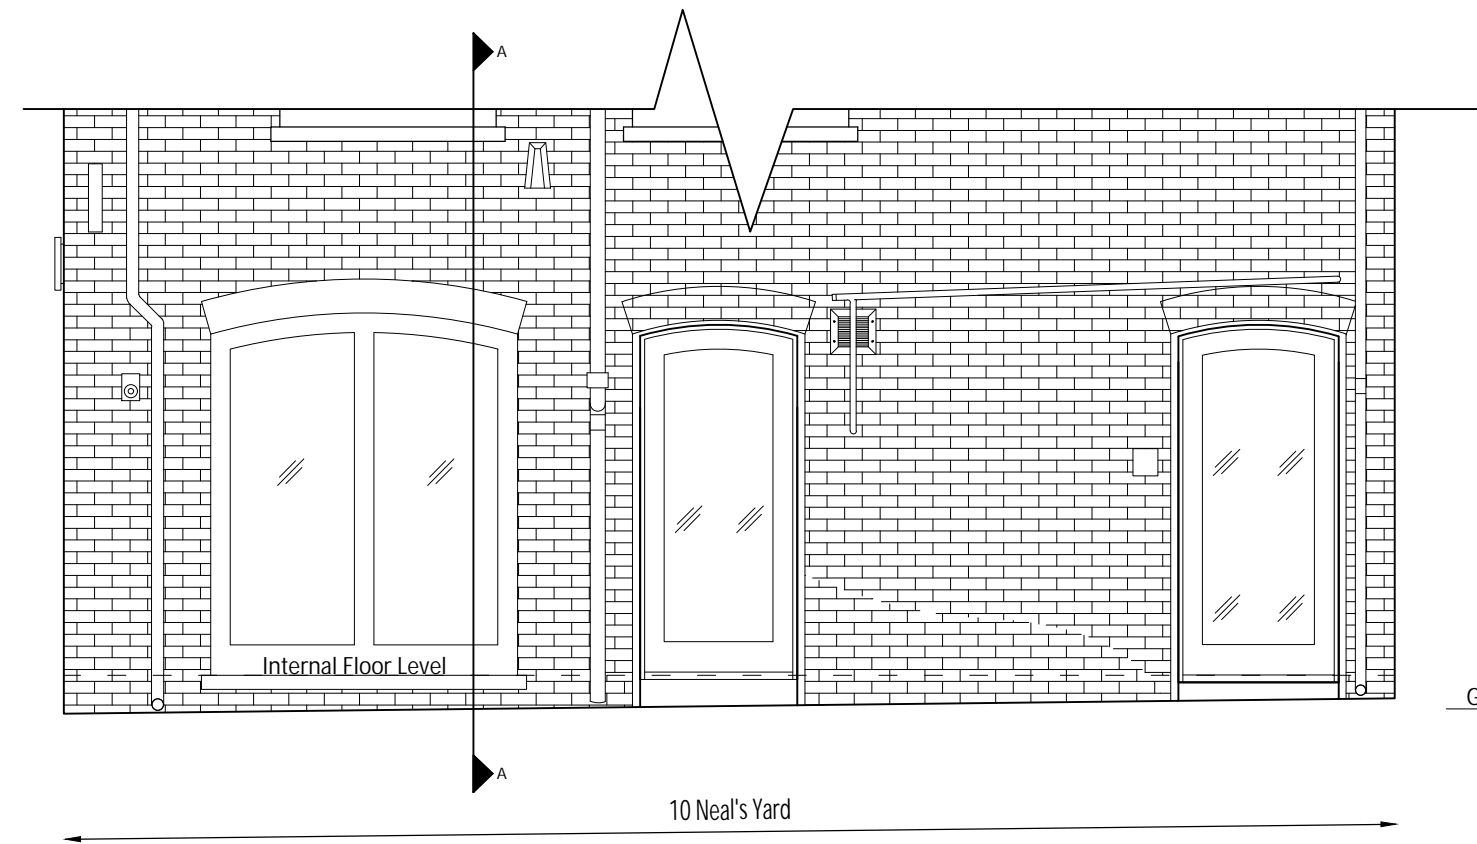

West Elevation

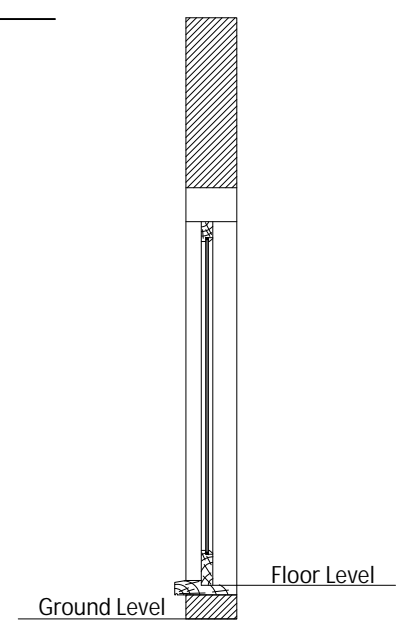


Window Section A-A

# FRESSON AND TEE

6th Floor Queens House  
55-56 Lincoln's Inn Fields  
LONDON WC2A 3LJ

020 7391 7100 www.fandt.com

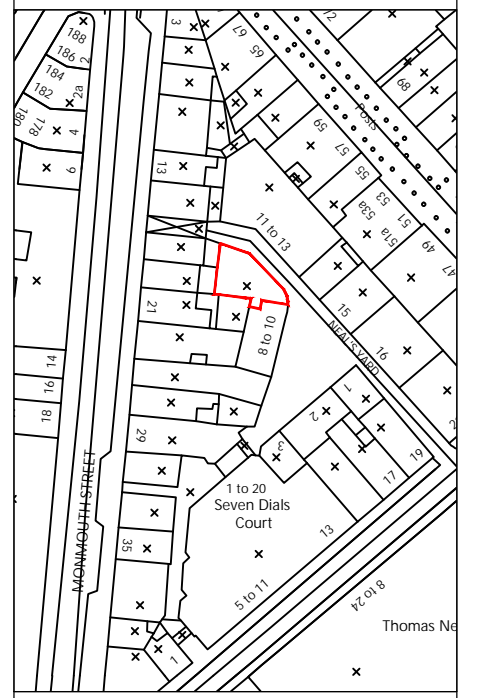

NOTES:  
LOCATION PLAN @ 1:1250 and NORTH UP  
ALL SCALES/DIMENSIONS TO BE CHECKED ON SITE.

REV	DESCRIPTION	DATE
A	KK Revised Scale	03/04/2019
REV	D.B. Description	Date

DRAWING TITLE  
**Elevations & Section As Existing**

PROJECT NAME  
**Window Adjustments**


ADDRESS  
**10 Neals Yard,  
London, WC2H 9ER**

CLIENT  
**Shaftesbury Covent Gardend Ltd**

JOB NO. **23033** DRAWING NO. **E02**

SCALE **1:50@A3** DATE **Dec 2018**

DRAWN BY **KK** CHECKED BY **XX**

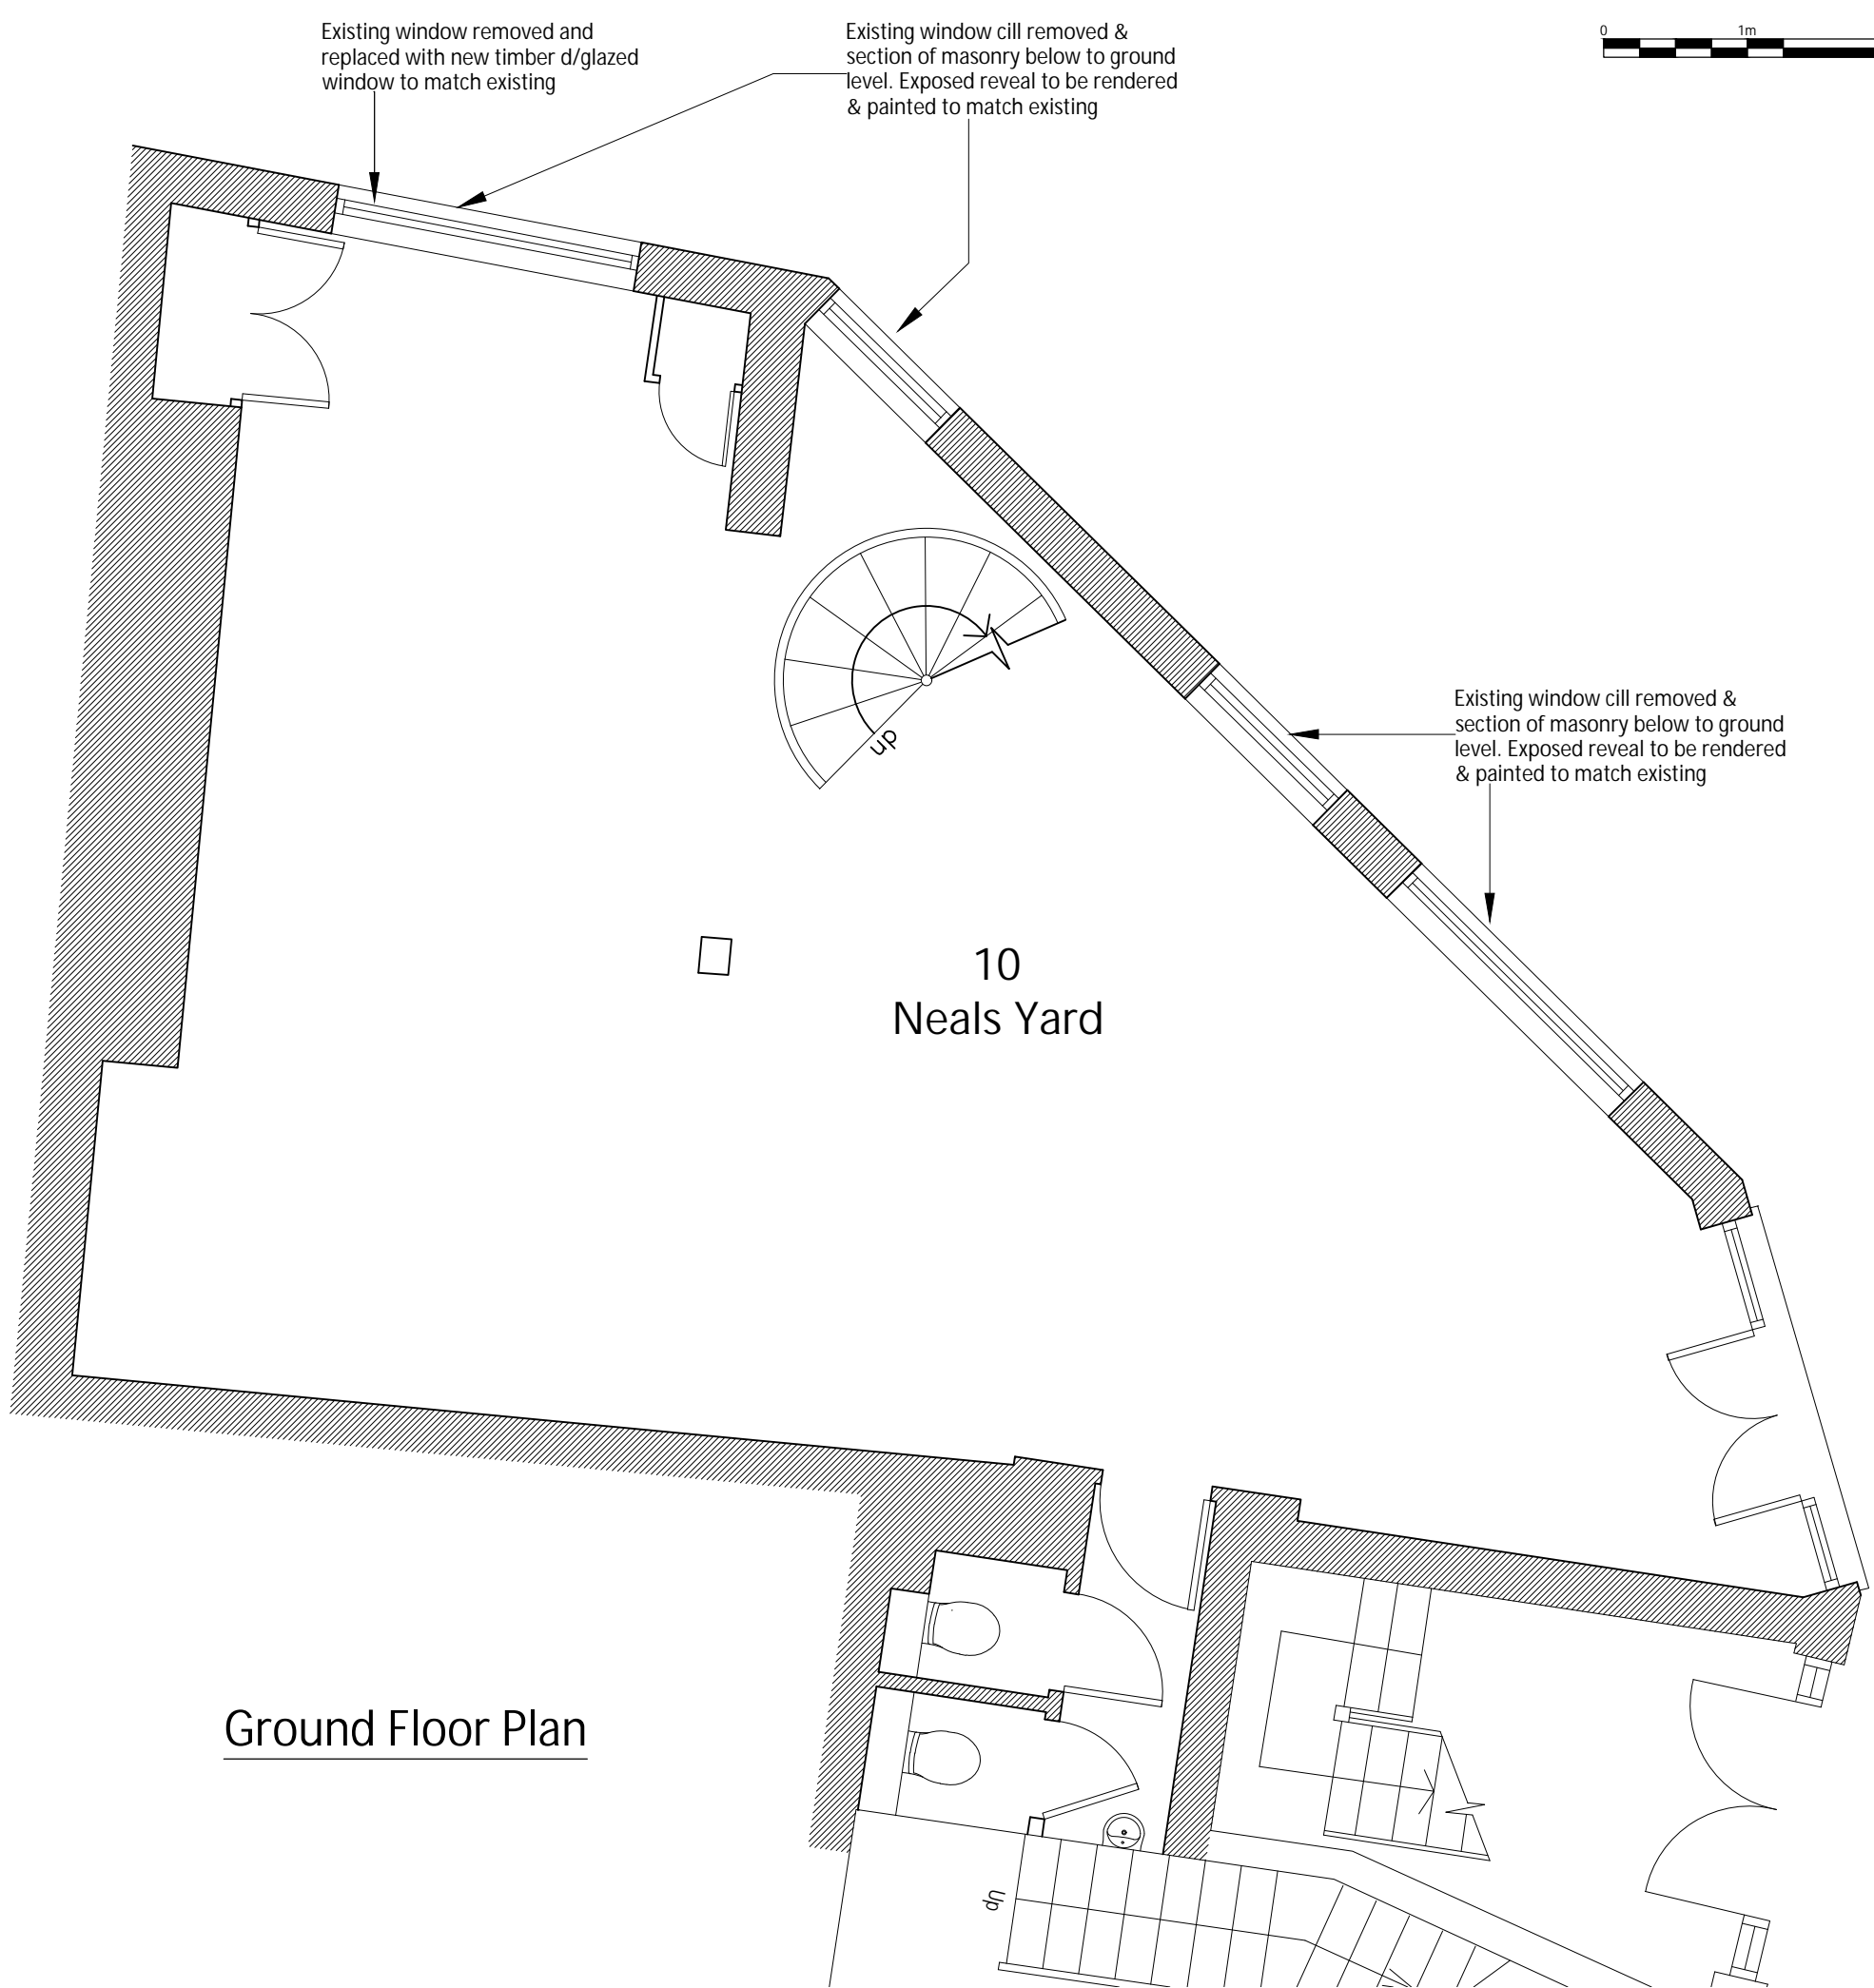


Ground Floor Plan

# FRESSON AND TEE

6th Floor Queens House  
55-56 Lincoln's Inn Fields  
LONDON WC2A 3LJ

020 7391 7100 www.fandt.com

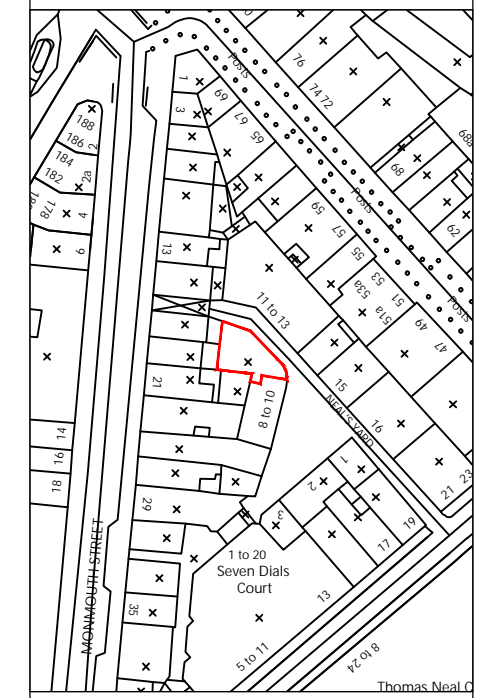

NOTES:  
LOCATION PLAN @ 1:1250 and NORTH UP  
ALL SCALES/DIMENSIONS TO BE CHECKED ON SITE.

REV	D.B.	Description	Date
A	KK	Revised Scale	03/04/2019

DRAWING TITLE  
**Ground Floor Plan  
As Proposed**

PROJECT NAME  
**Window Adjustments**

ADDRESS  
**10 Neals Yard,  
London, WC2H 9ER**



CLIENT  
**Shaftesbury Covent Gardend Ltd**

JOB NO. **23033** DRAWING NO. **P01**


SCALE **1:50@A3** DATE **Dec 2018**

DRAWN BY **KK** CHECKED BY **XX**




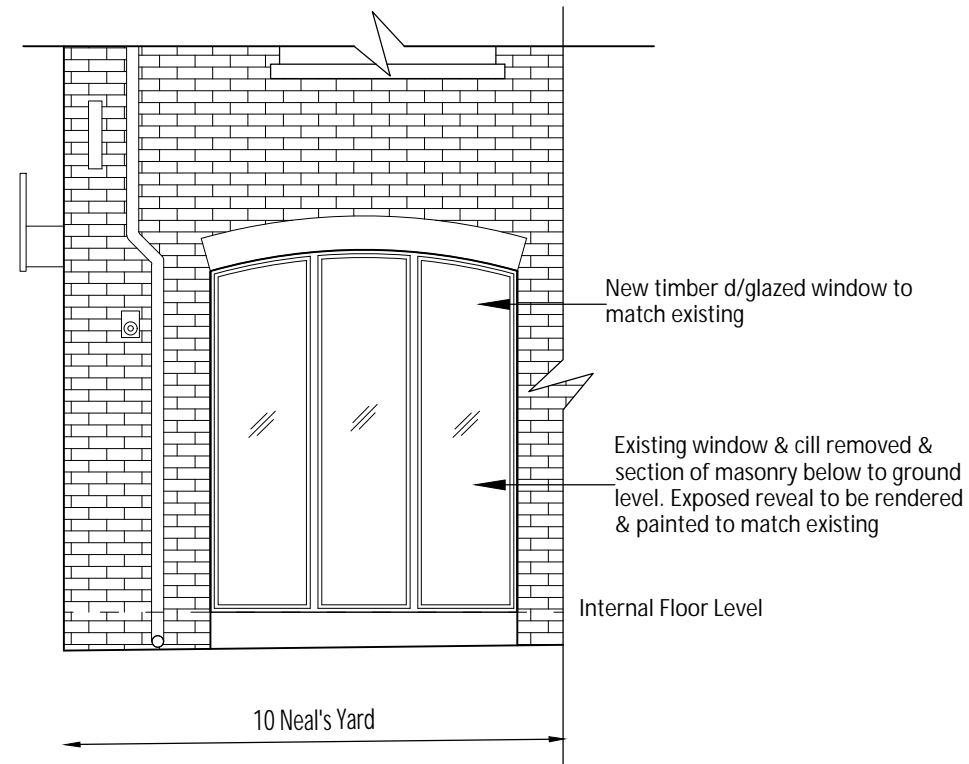 

**North Elevation**

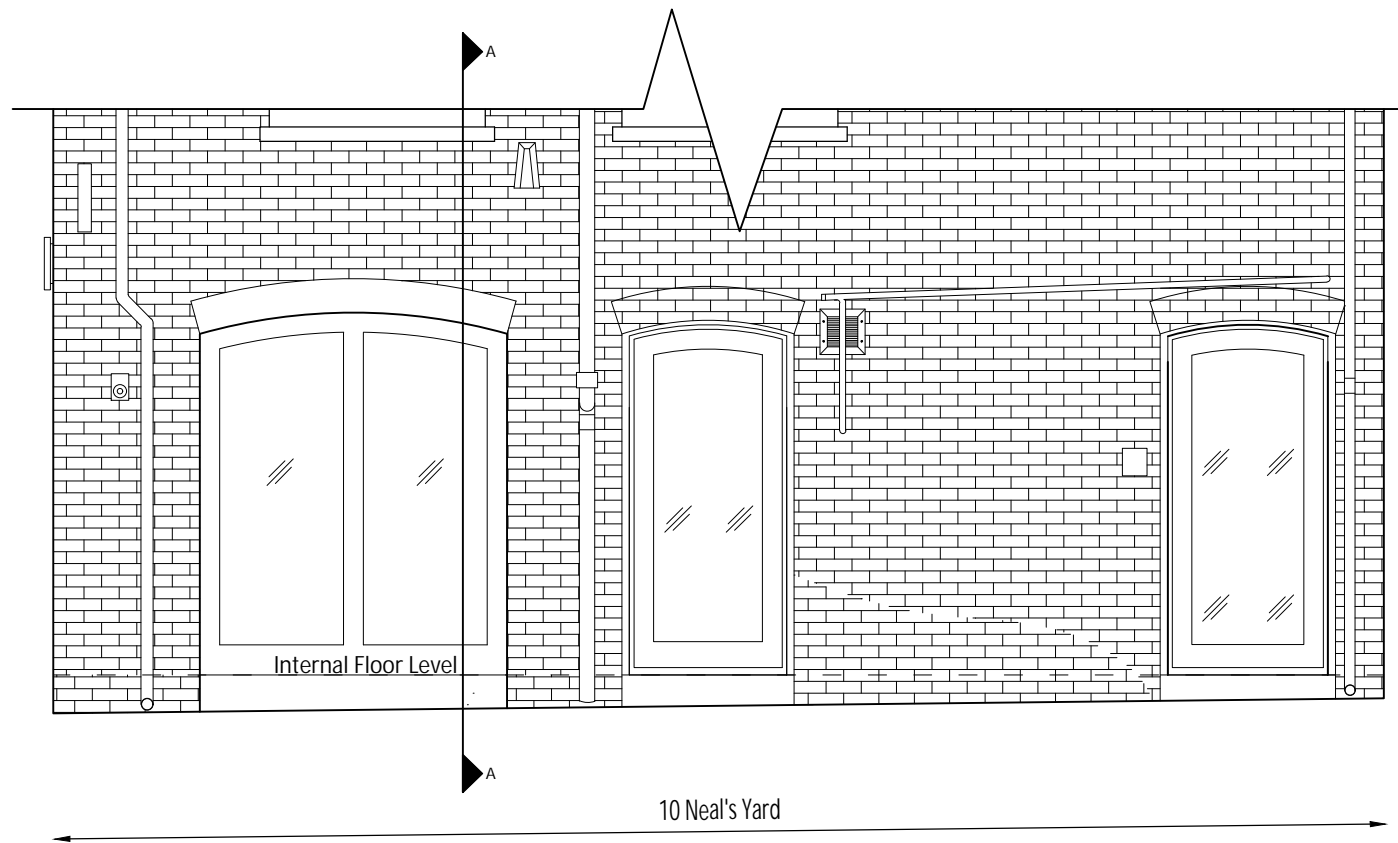

**West Elevation**

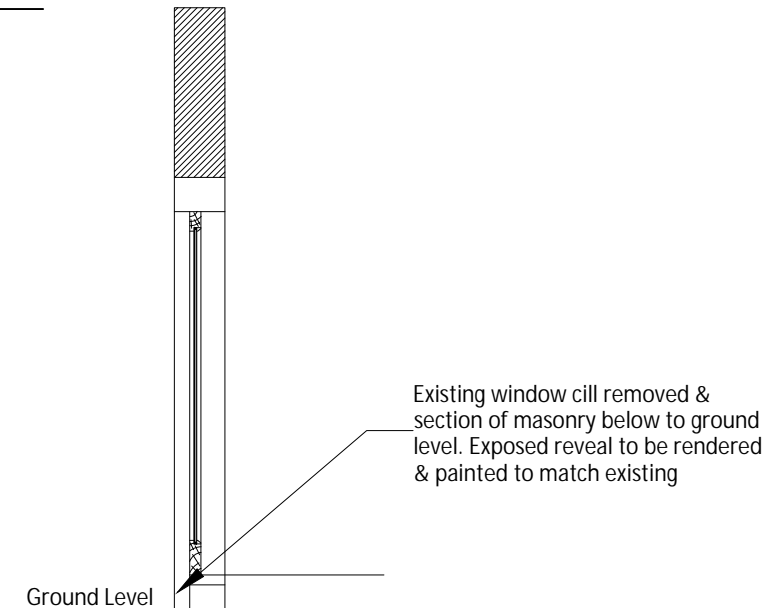


**Window Section A-A**

# FRESSON AND TEE

6th Floor Queens House  
55-56 Lincoln's Inn Fields  
LONDON WC2A 3LJ

020 7391 7100 www.fandt.com

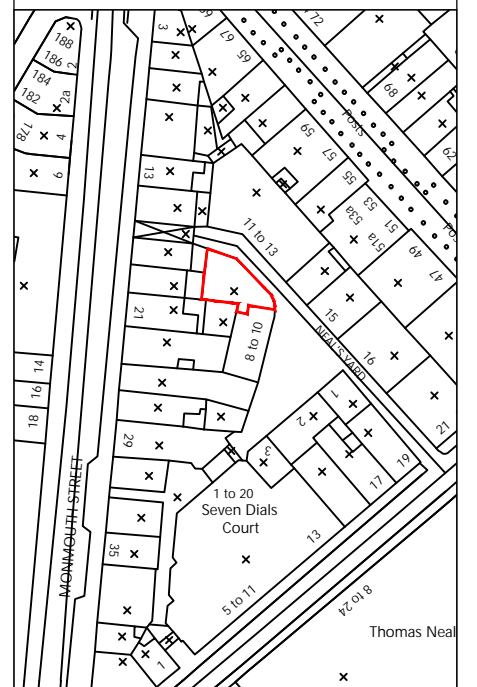

NOTES:  
LOCATION PLAN @ 1:1250 and NORTH UP  
ALL SCALES/DIMENSIONS TO BE CHECKED ON SITE.

REV	D.B.	Description	Date
A	KK	Revised Scale & Numbering	03/04/2019

DRAWING TITLE  
**Elevations & Section As Proposed**

PROJECT NAME  
**Window Adjustments**

ADDRESS  
**10 Neals Yard,  
London, WC2H 9ER**

CLIENT  
**Shaftesbury Covent Gardend Ltd**

JOB NO. 23033 DRAWING NO. P02

SCALE 1:50@A3 DATE Dec 2018

DRAWN BY KK CHECKED BY XX