


THIS DRAWING IS PROTECTED BY COPYRIGHT AND MUST NOT BE COPIED OR REPRODUCED WITHOUT THE WRITTEN CONSENT OF CHRIS DYSON ARCHITECTS LIMITED. NO DIMENSIONS ARE TO BE SCALED FROM THIS DRAWING. ALL DIMENSIONS AND SIZES TO BE CHECKED ON SITE. NORTH POINTS SHOWN ARE INDICATIVE.

SITE SPECIFIC HAZARDS
 IN ACCORDANCE WITH THE REQUIREMENTS OF THE COM REGULATIONS 2007 THE FOLLOWING SIGNIFICANT RESIDUAL HAZARDS HAVE NOT BEEN ISSUED OUT OF THIS PROJECT AND MUST BE TAKEN INTO CONSIDERATION BY CONTRACTORS PLANNING TO UNDERTAKE THE WORKS SHOWN ON THIS DRAWING:

- KEY**
- EXISTING FOOTPRINT
 - EXISTING FABRIC RETAINED
 - NEW FABRIC
 - NEW FABRIC - FRONT EXTENSION
 - NEW FABRIC - SIDE EXTENSION
 - NEW FABRIC - REAR EXTENSION

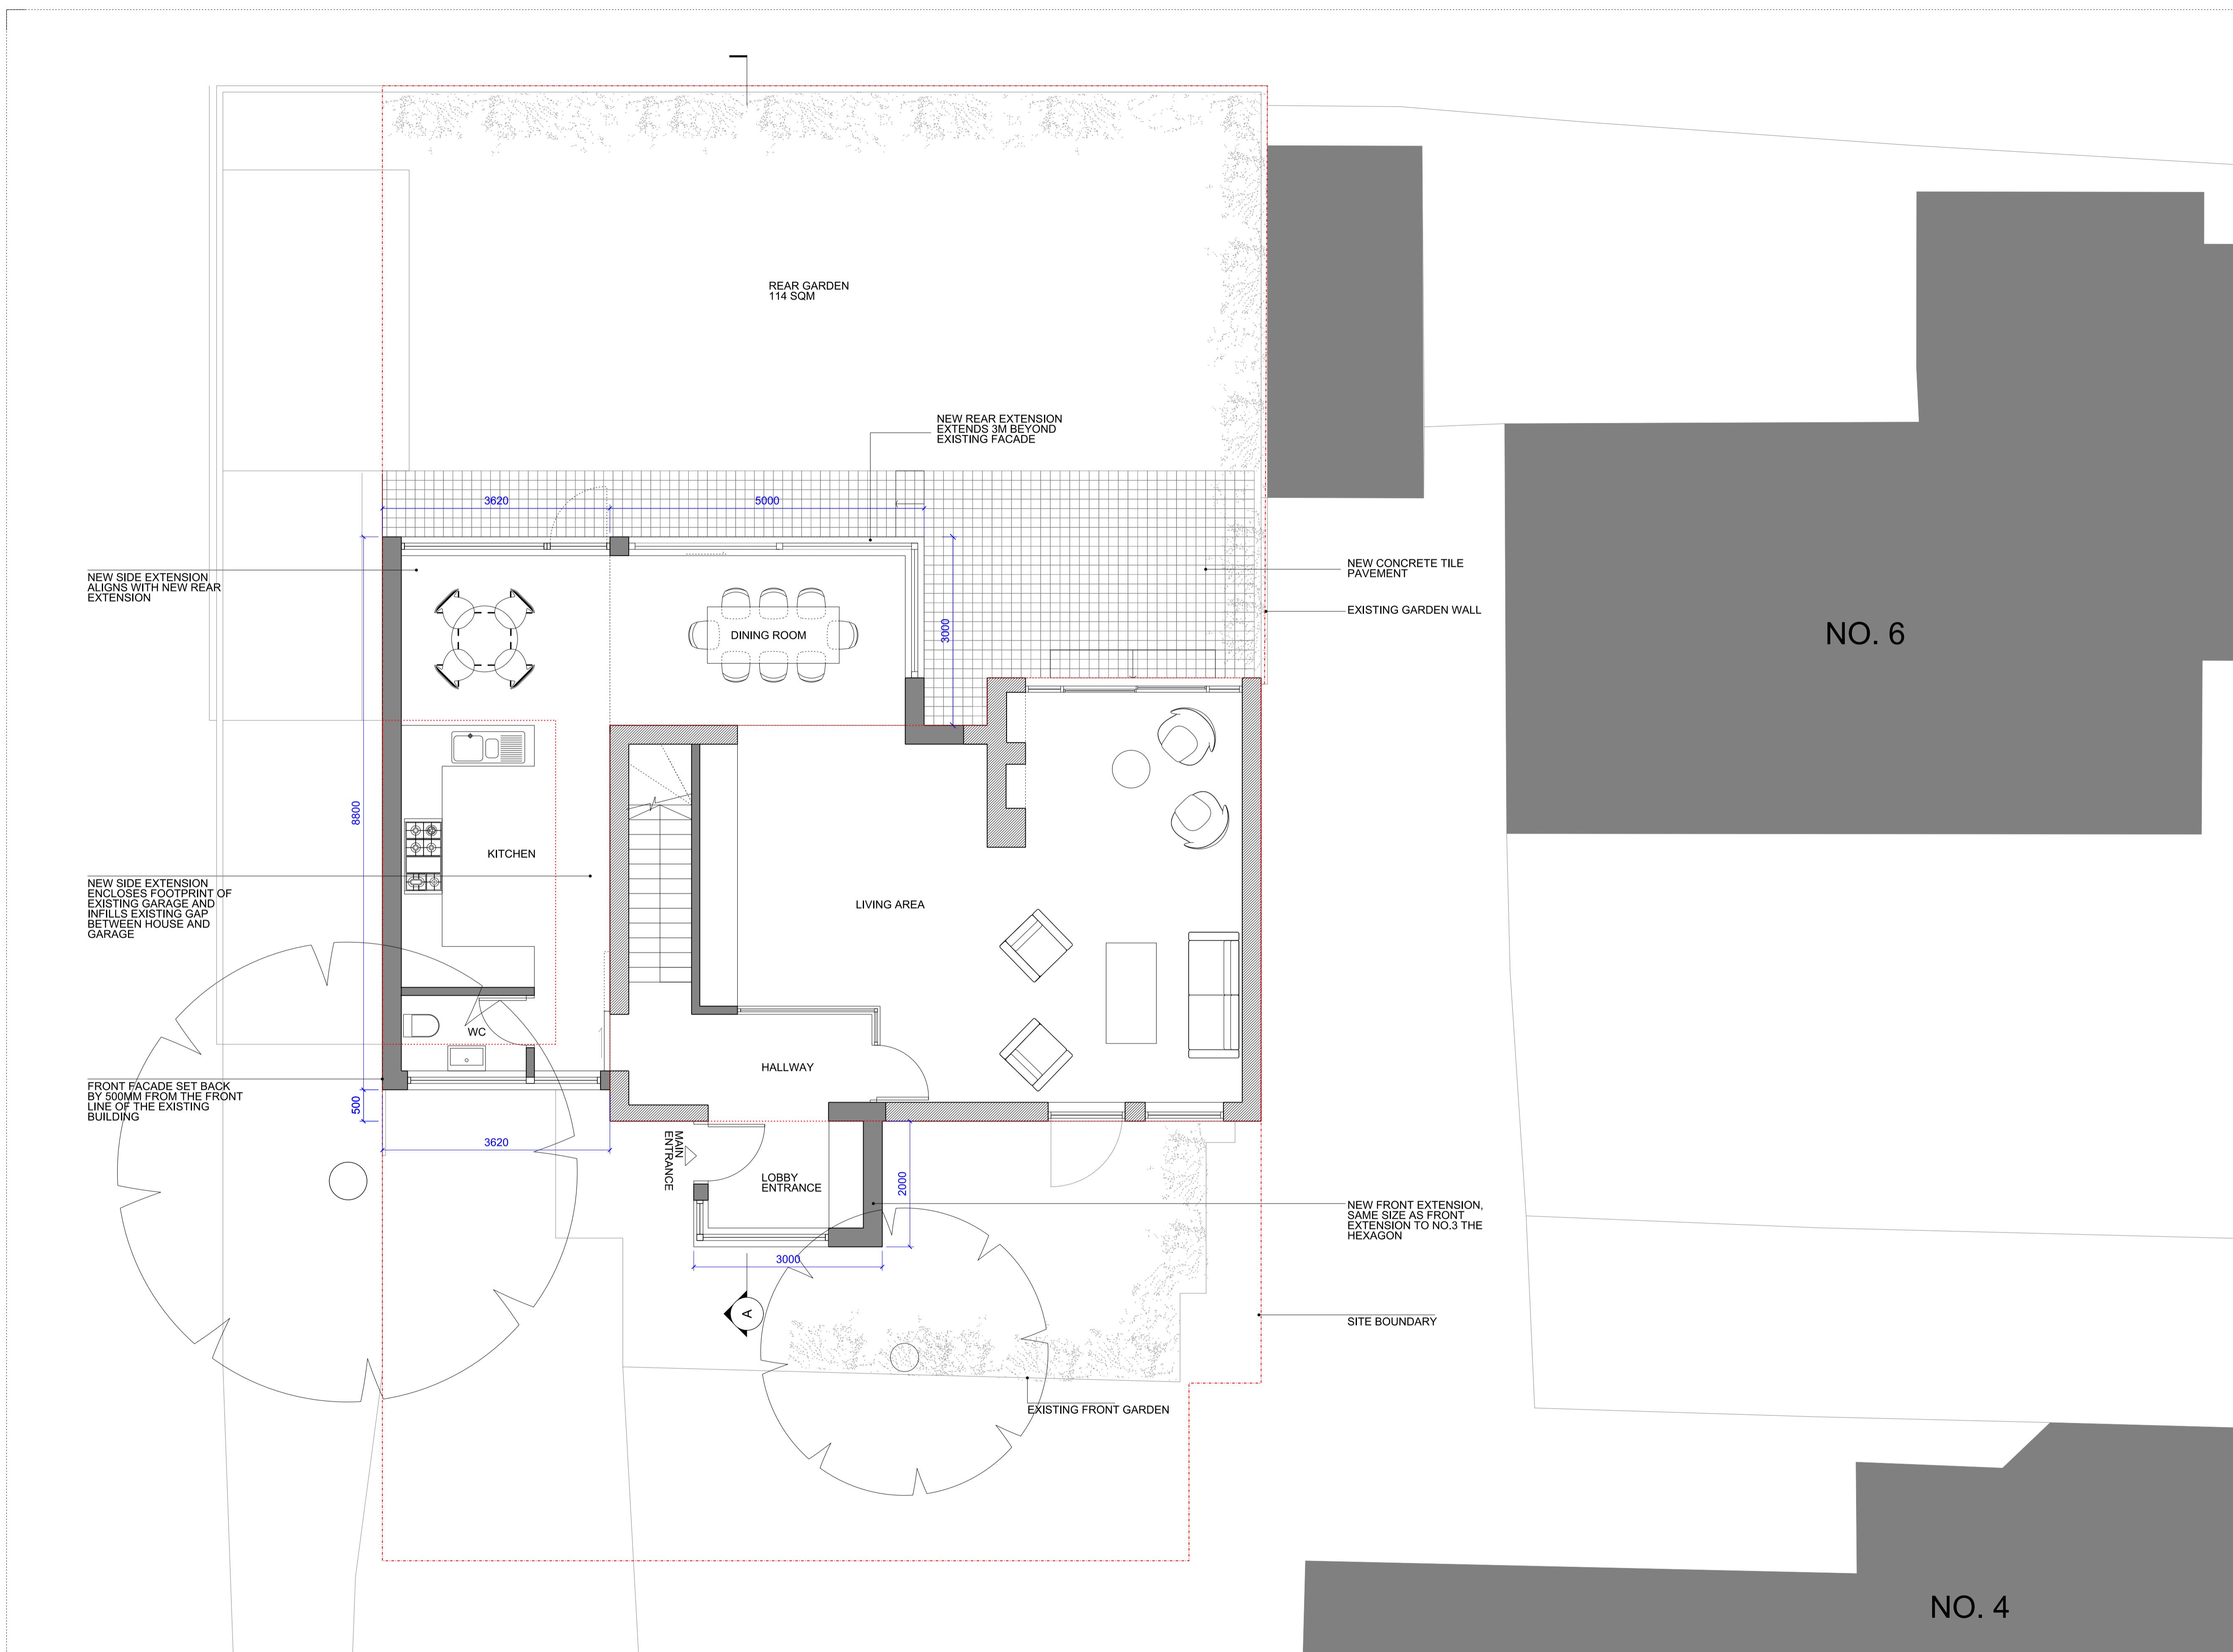

1 1:50 / 1:100
PROPOSED GROUND FLOOR PLAN

0 1 2 3 4 5
 SCALE IN METRES - 1:50 @ A1, 1:100 @ A3

02	14.03.19	REVISED PLANNING	VB
01	28.01.19	PLANNING ISSUE	BSI
00	21.06.18	PRE-APP ISSUE	
REV	DATE	NOTES	INIT.
PROJECT			
NO.5 THE HEXAGON, FITZROY PARK, LONDON, N6 6HR			
DRAWING TITLE			
PROPOSED GROUND FLOOR PLAN			
STATUS PLANNING			
DATE	DRAWN	CHECK	SCALE @ A3 1:100
APRIL 18	KS	MW	SCALE @ A1 1:50
PROJECT NUMBER	CODE	STATUS	TYPE & REVISION NUMBER LETTER
0398	P		1000 02