



ROOF PLAN

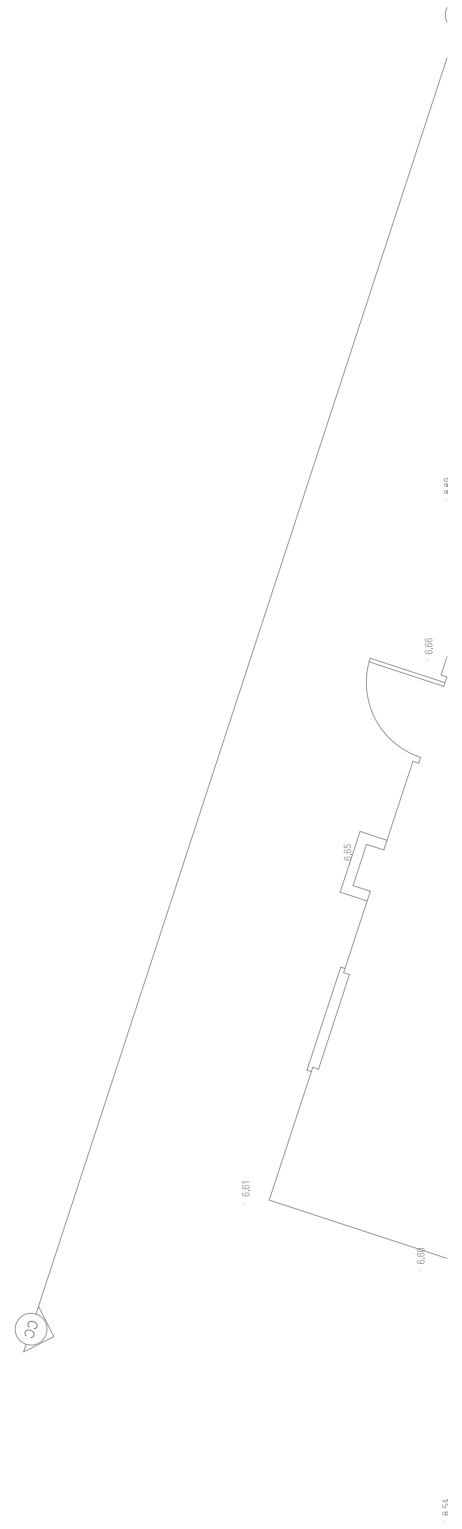

First Floor

 

No.	Date	Rev. By	Revision Description	Ckd. By

Client:
CÔTE

Project:
**Cote Restaurant
Camden
London**

Drawing Title:
**Existing Ventilation
Layout As Fitted**

Drawing No.:
COT10-05

Rev:
-

Scale: @A1 = 1:50 @A3 = 1:100

Drawn By: CG Date: 29-05-15

**chapman
ventilation**

Unit: 2 Little Marsells
Wolyn Garden City
Hertfordshire AL7 1EW
Tel: 01707 372658 Fax: 01707 325001
E-mail: info@chapmanventilation.co.uk
Web: www.chapmanventilation.co.uk

Copyright of this drawing resides with Chapman Ventilation Limited