

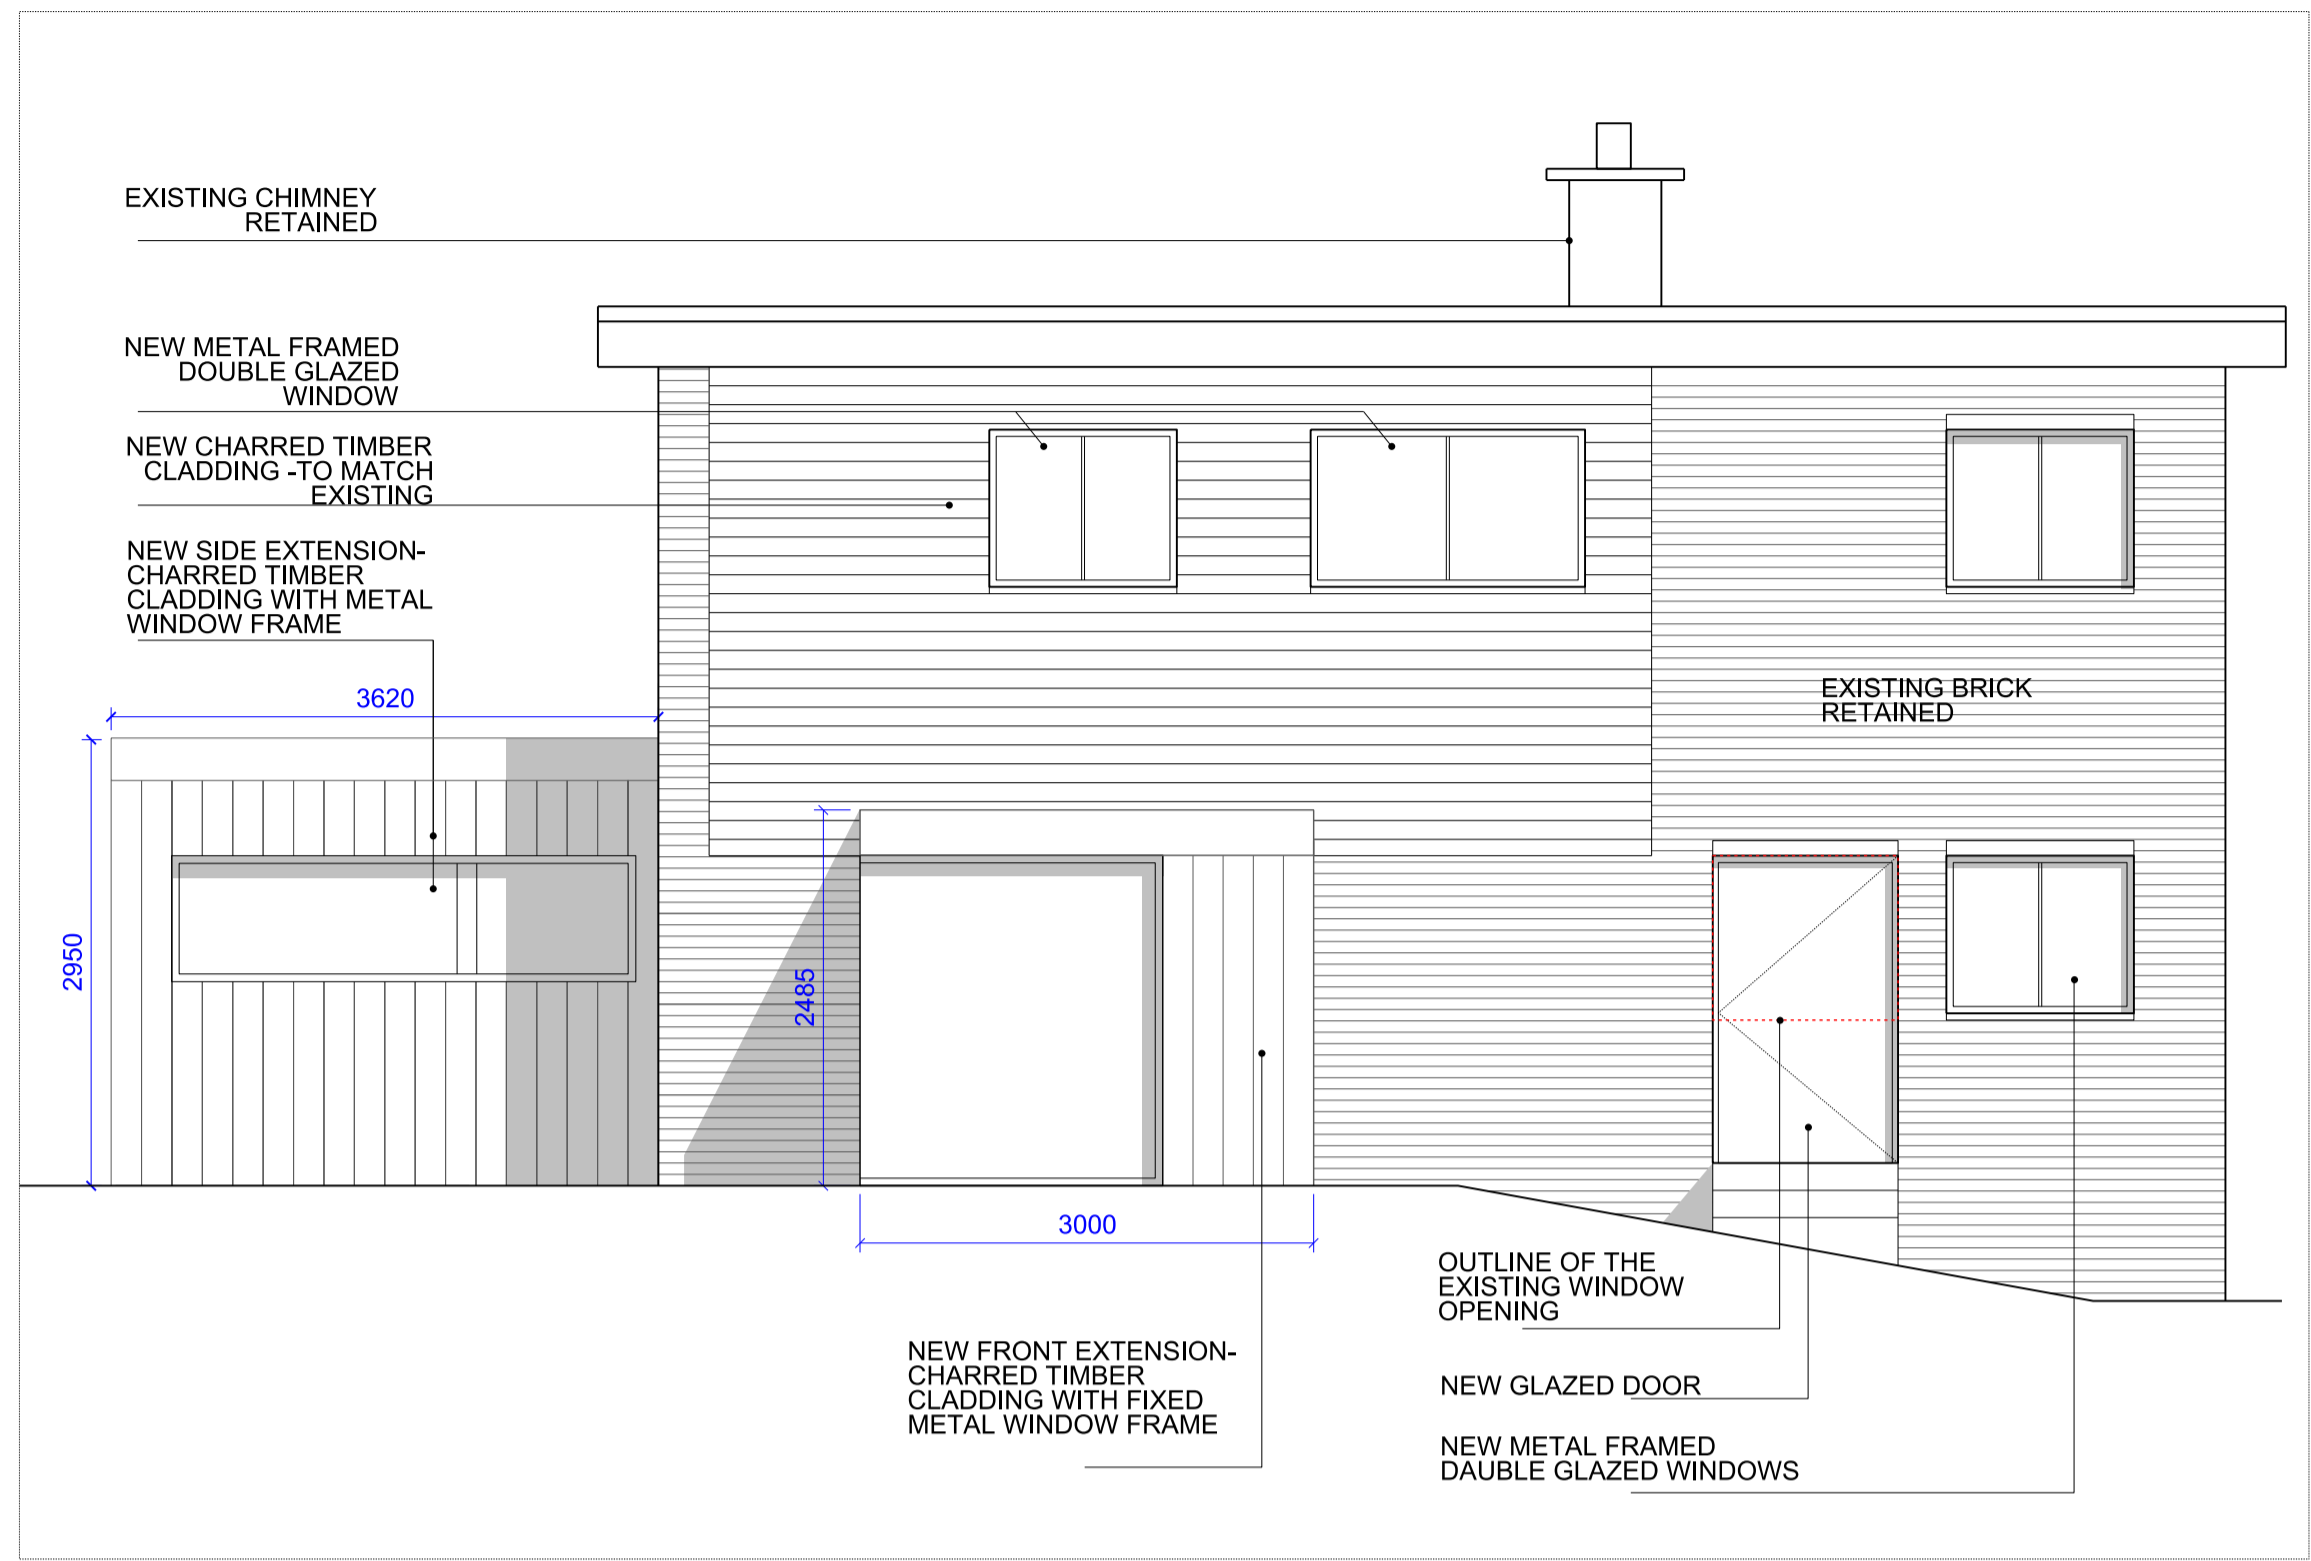



SITE SPECIFIC HAZARDS
 IN ACCORDANCE WITH THE REQUIREMENTS OF THE CONSTRUCTION (CIVIL) REGULATIONS 2007 THE FOLLOWING SIGNIFICANT RESIDUAL HAZARDS HAVE NOT BEEN IDENTIFIED OUT OF THIS PROJECT AND MUST BE TAKEN INTO CONSIDERATION BY CONTRACTORS PLANNING TO UNDERTAKE THE WORKS SHOWN ON THIS DRAWING:

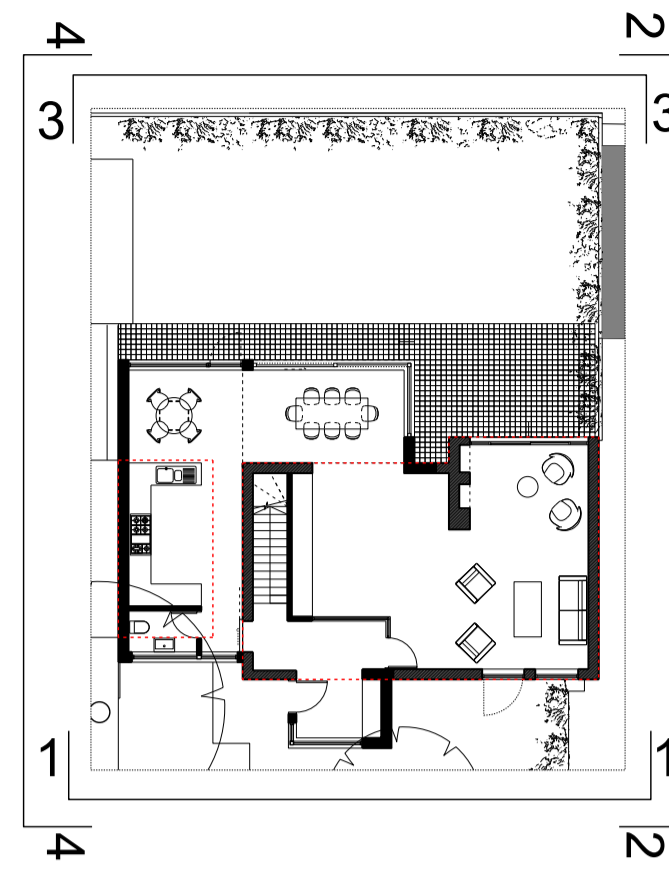


1 1:50/1:100 FRONT ELEVATION (WEST)

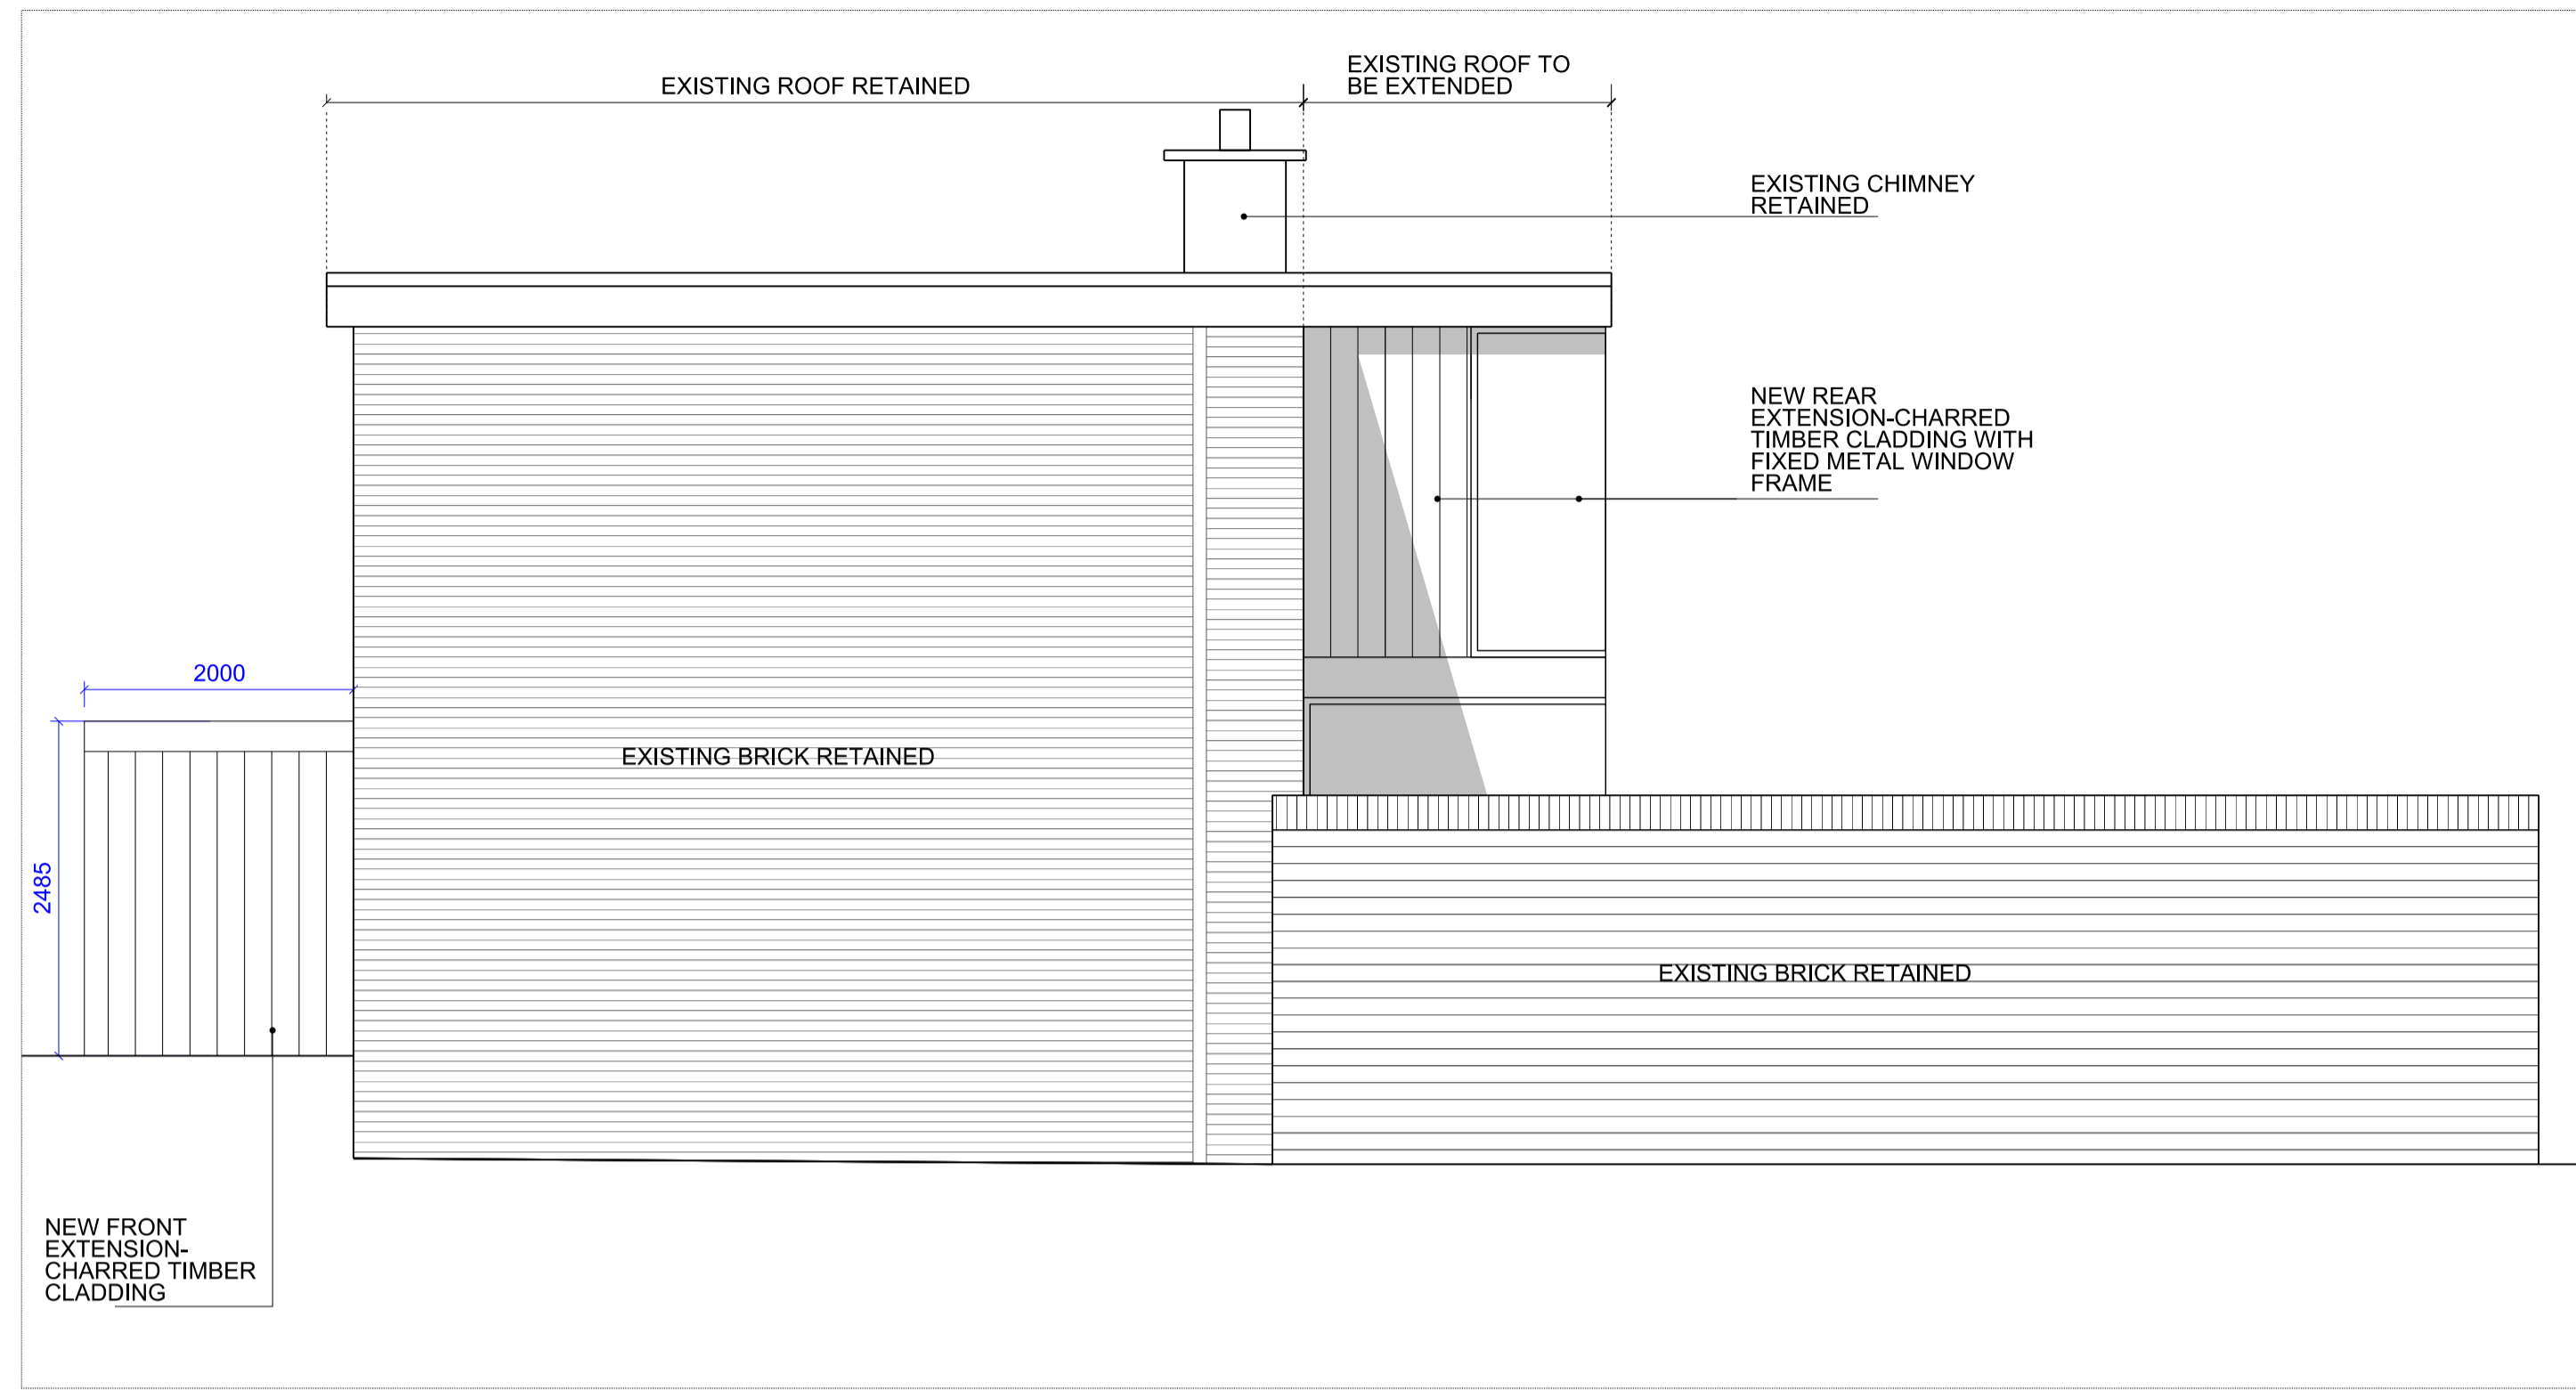

2 1:50/1:100 SIDE ELEVATION (SOUTH)

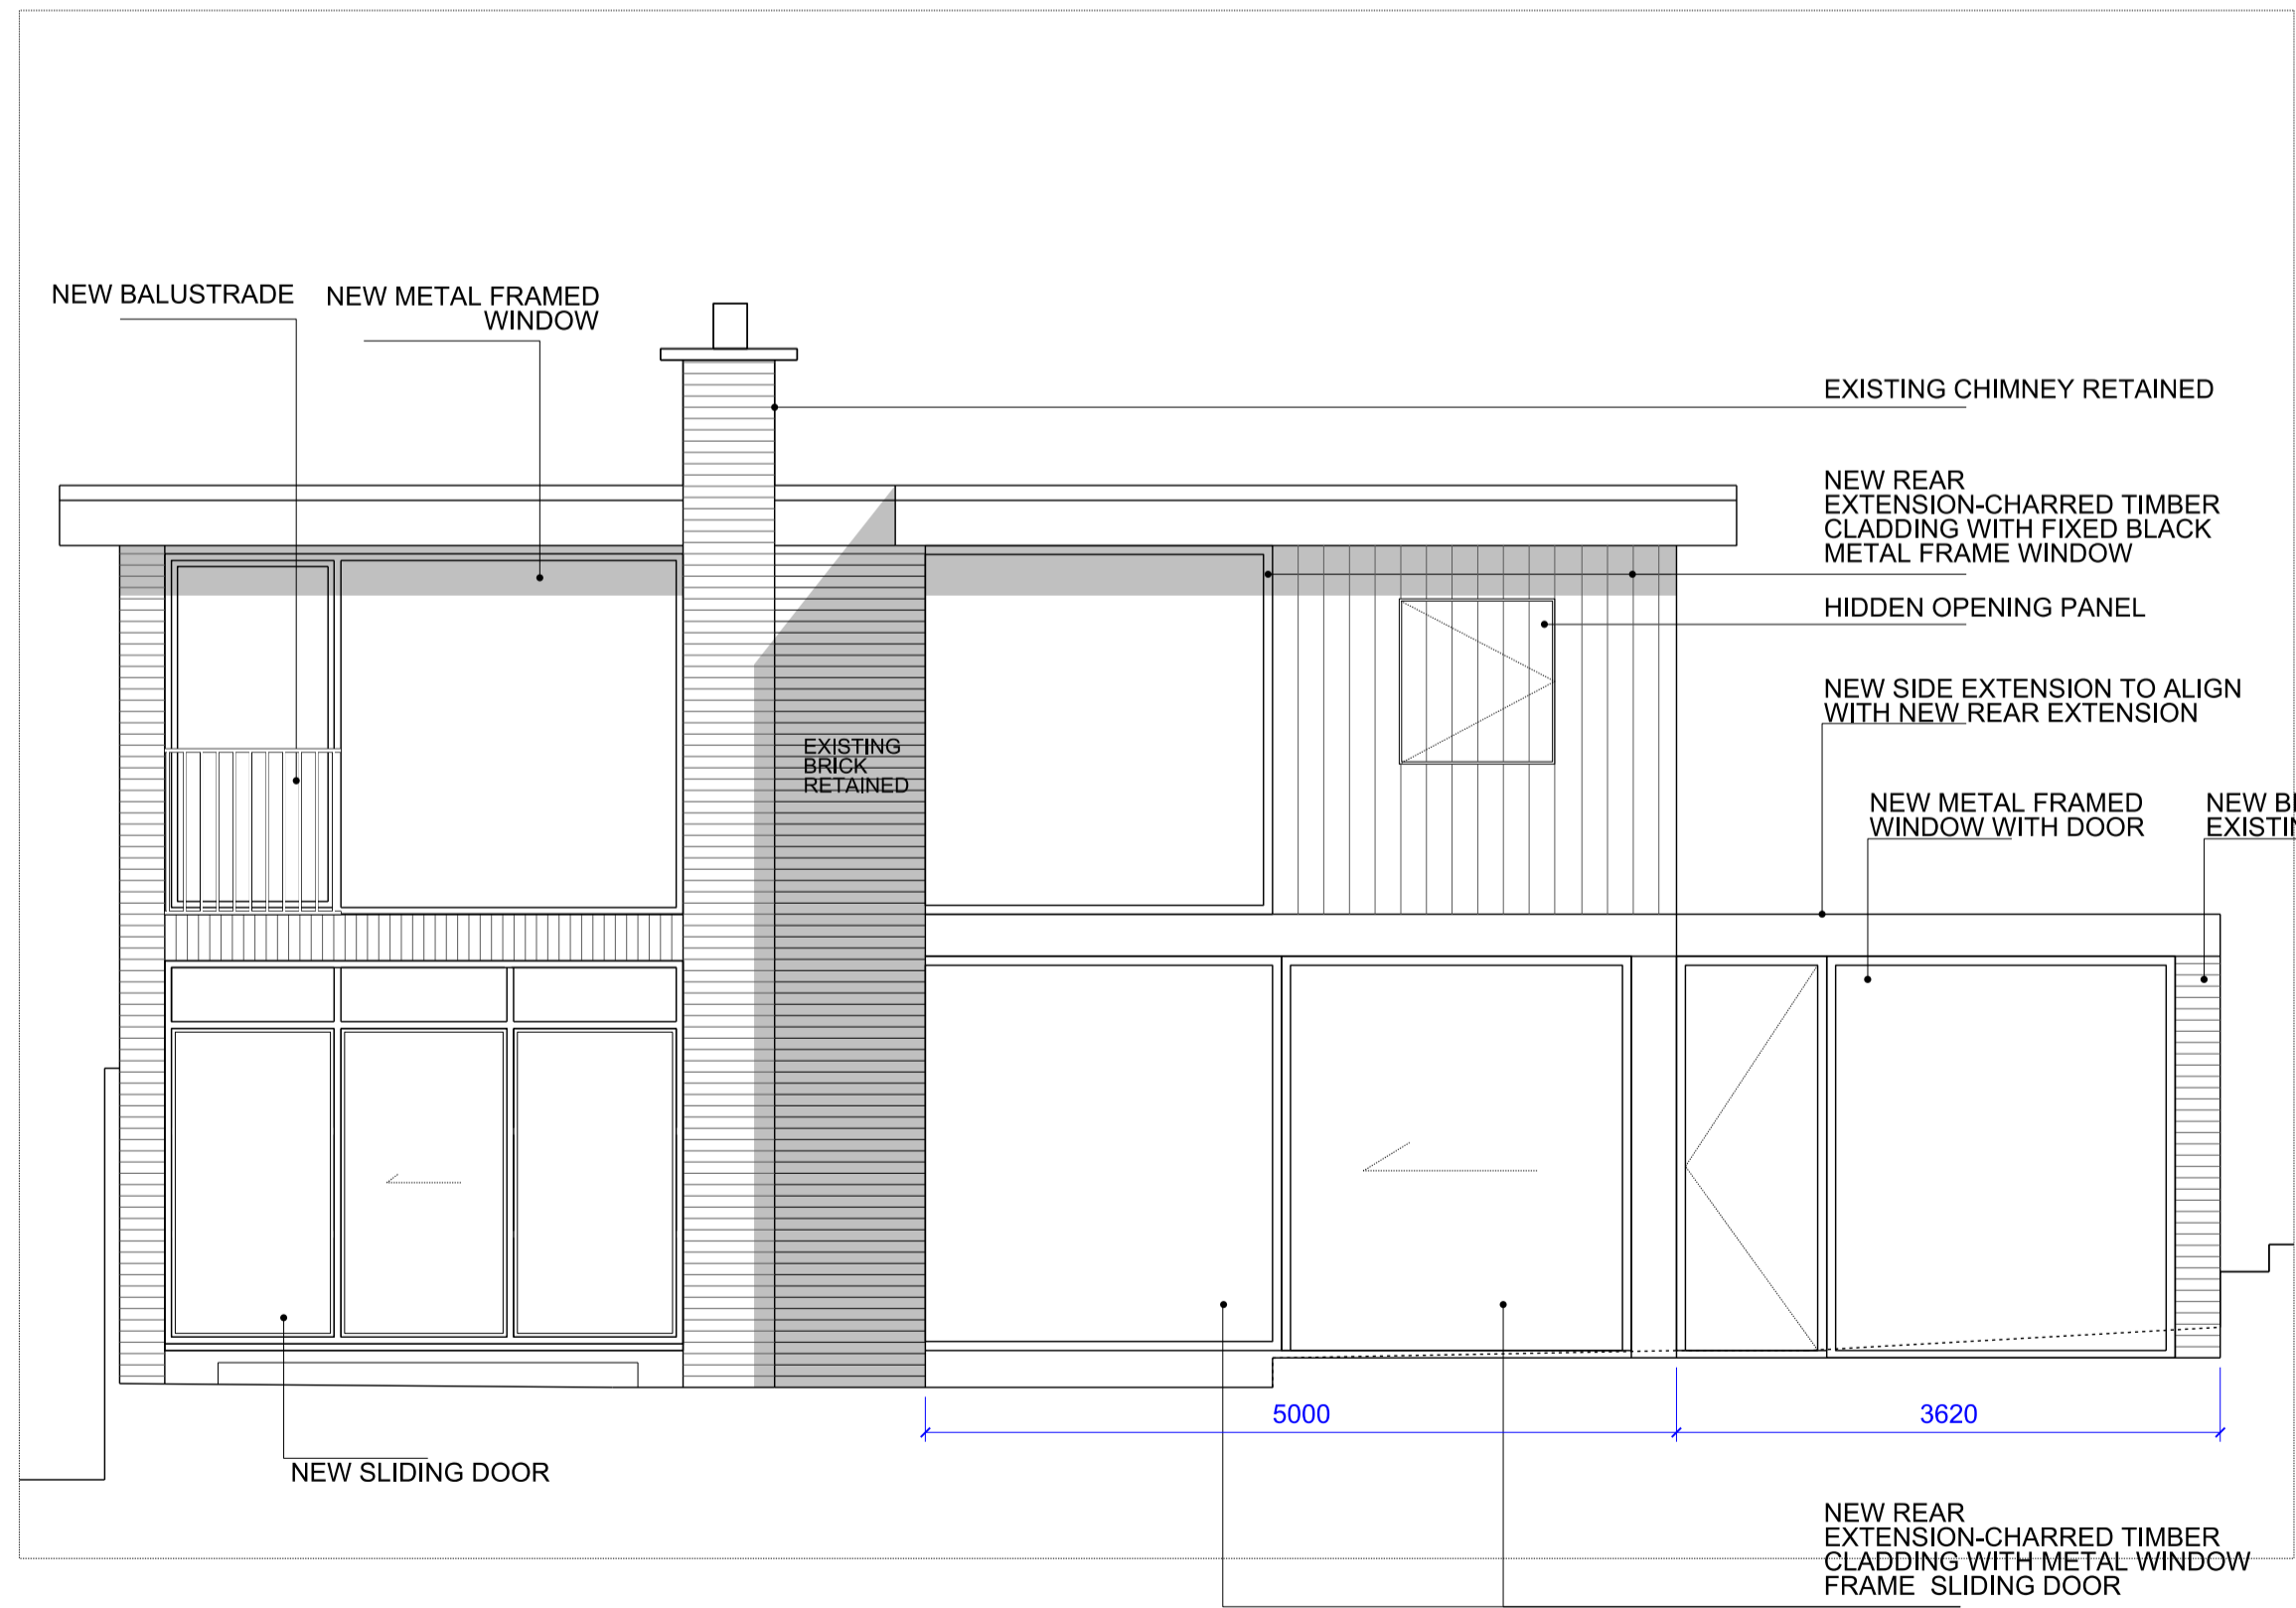

3 1:50/1:100 REAR ELEVATION (EAST)

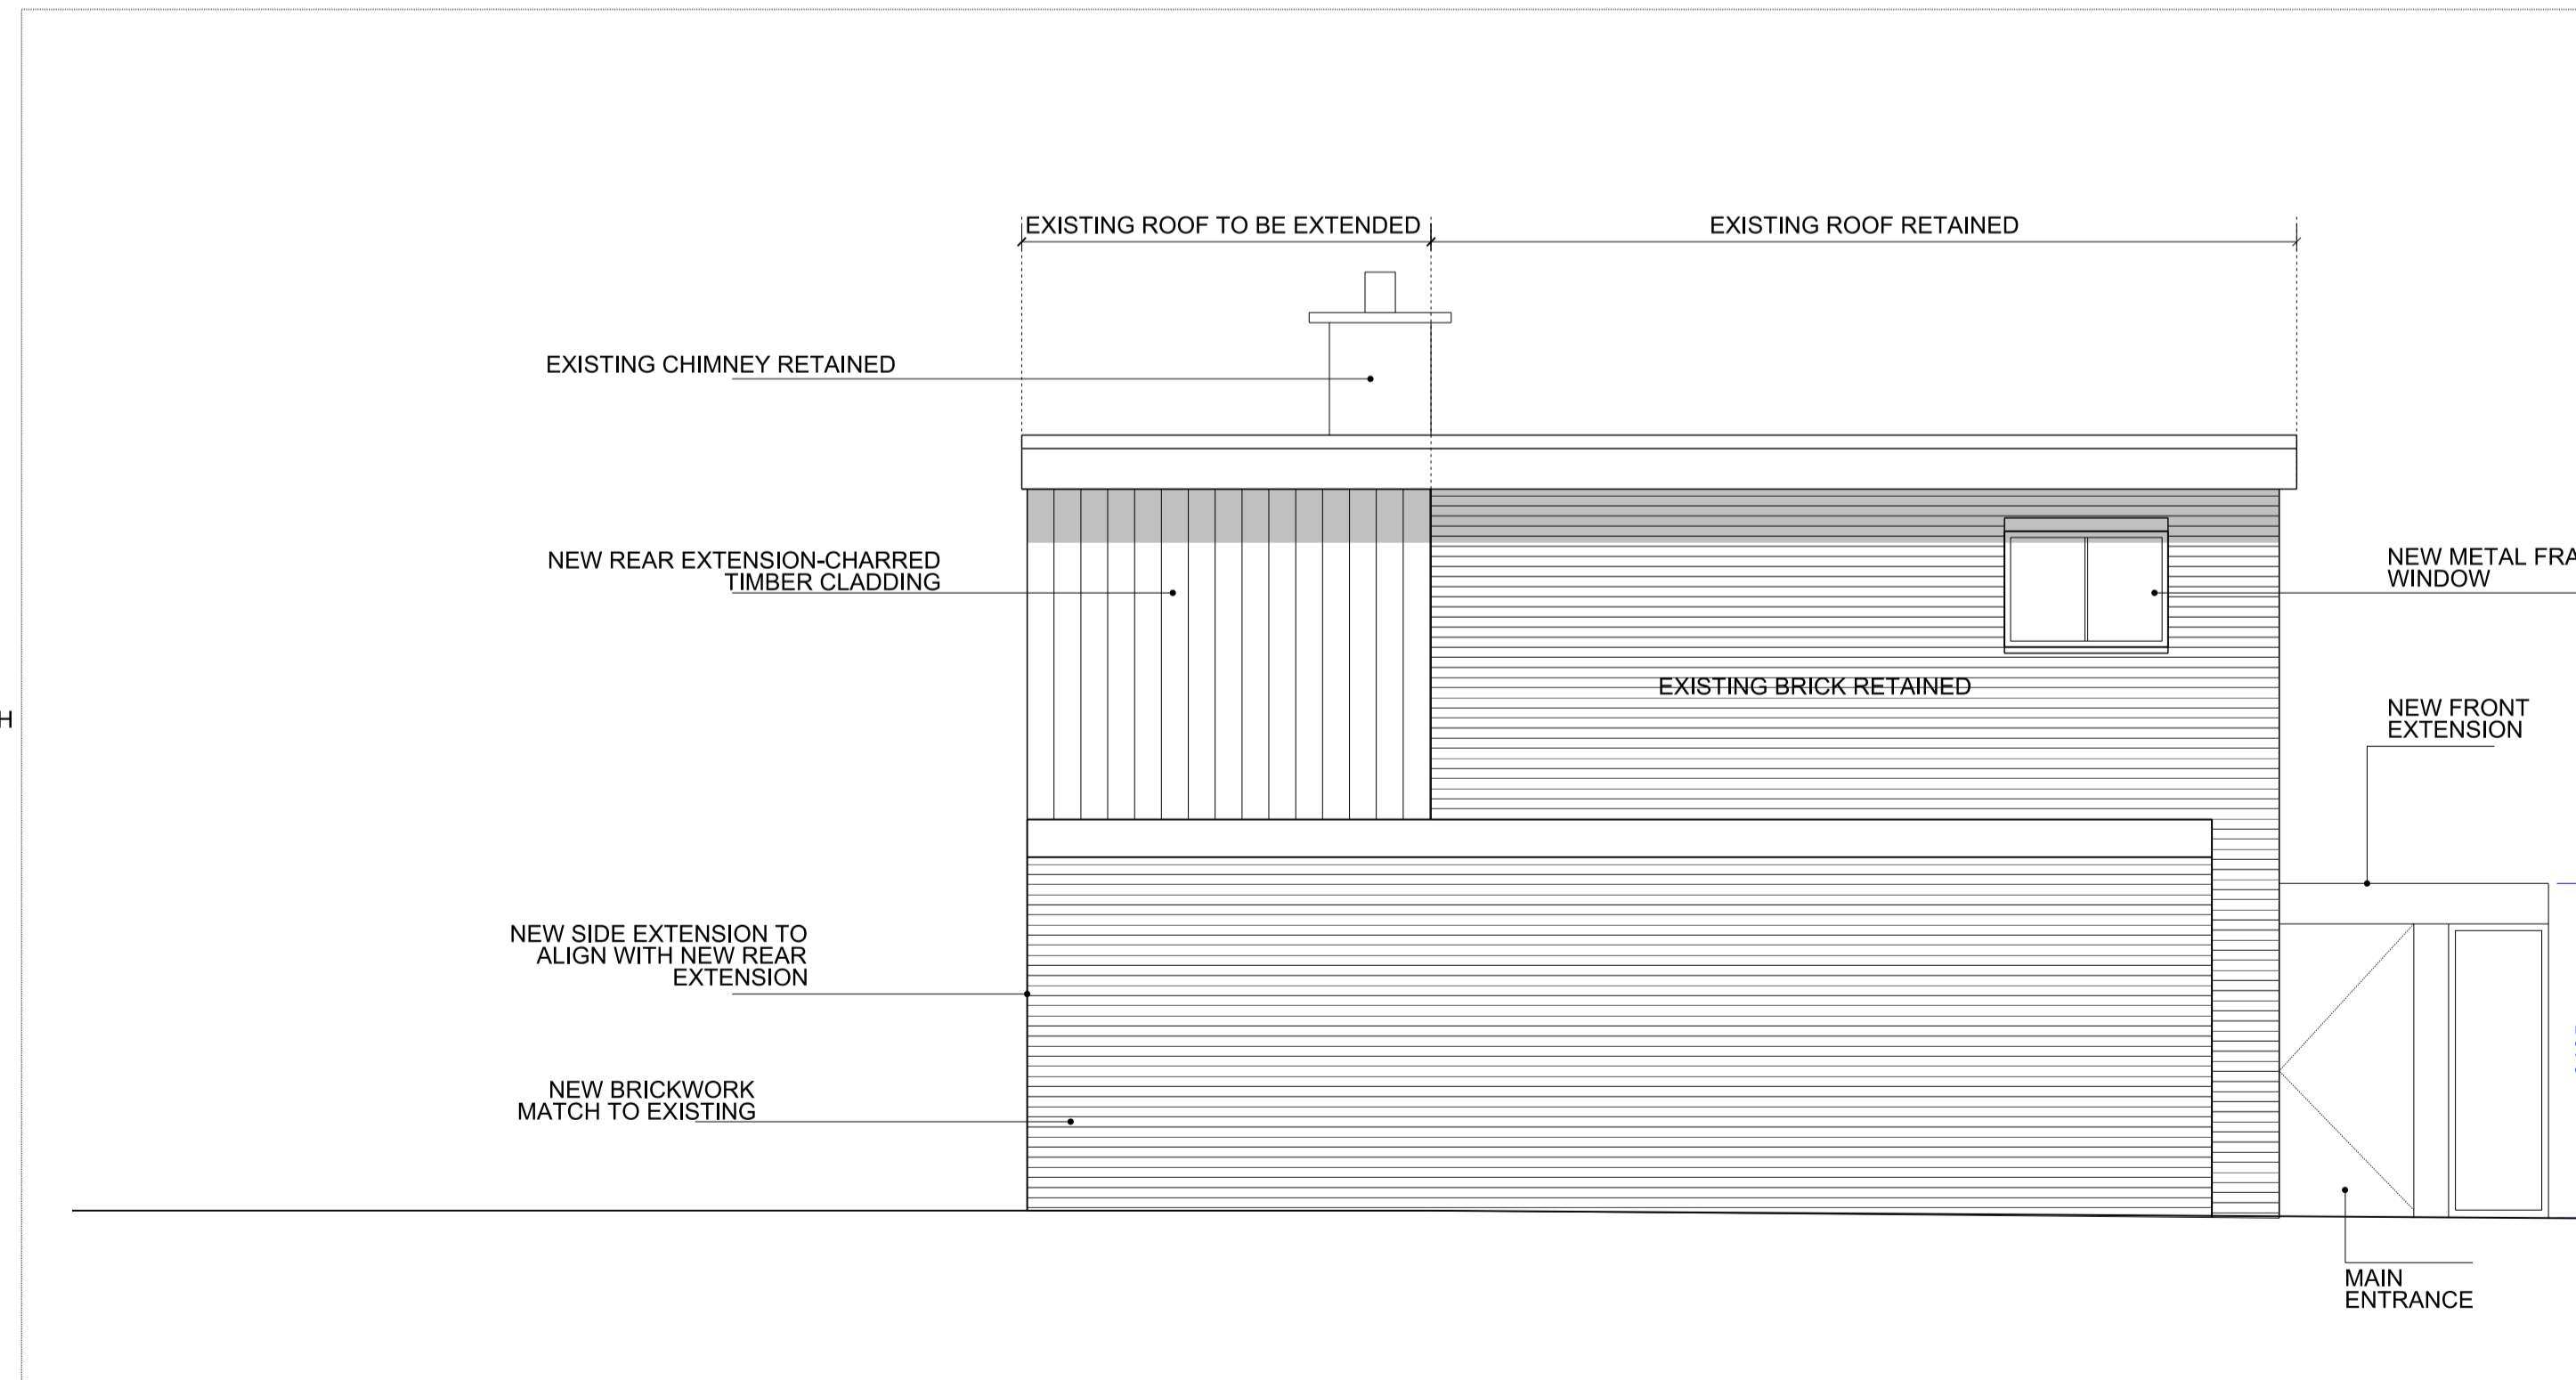

4 1:50/1:100 SIDE ELEVATION (NORTH)

0 1 2 3 4 5
 SCALE IN METRES - 1:50 @ A1, 1:100 @ A3

02	14.03.19	REVISED PLANNING	VB
01	28.01.19	PLANNING ISSUE	BSJ
00	21.06.18	PRE-APP ISSUE	
REV	DATE	NOTES	INIT.
PROJECT			
NO.5 THE HEXAGON, FITZROY PARK, LONDON, N6 6HR			
DRAWING TITLE			
PROPOSED ELEVATIONS			
STATUS PLANNING			
DATE	DRAWN	CHECK	SCALE @ A3 1:100
APRIL 19	KS	MW	SCALE @ A1 1:50
PROJECT NUMBER	CODE	STATUS	TYPE & REVISION NUMBER LETTER
0398	P	1100	02