

PROPOSED SITE OF BUILD

JOHN STREET

BOUNDARY

BOUNDARY


AMERICAN CHURCH

NORTH →

BOUNDARY

TOTTENHAM-COURT ROAD

SITE PLAN

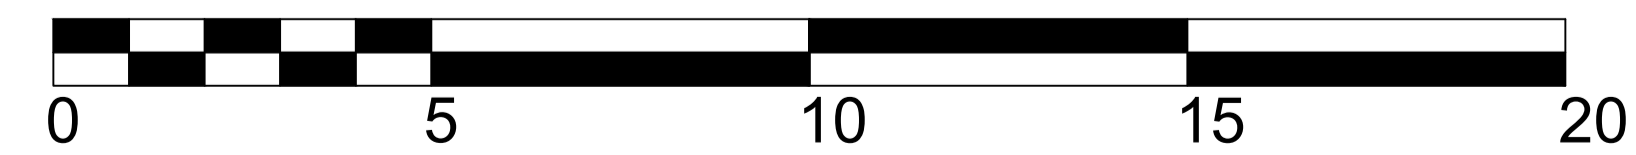

SCALE BAR 1:100

NOTES:

|  |  |  |  |
|--|--|--|--|
|  |  |  |  |
|  |  |  |  |
| REV: | DESCRIPTION: | BY: | DATE: |
|------|--------------|-----|-------|
|------|--------------|-----|-------|

**B2 Live Events Ltd**  
 Watgate  
 Brox Hill Road  
 Havering-Atte-Bower  
 Essex RM4 1QH

CLIENT:  
**The SOUP KITCHEN**


SITE: American International Church  
 79A Tottenham Court Road, London W1T 4TD,  
 Floor -1

TITLE: **SK-SITE-002**


| SCALE AT A1: | DATE:       | DRAWN BY: | CHECKED: |
|--------------|-------------|-----------|----------|
| 1:100        | 04 April 19 | JC        |          |

| PROJECT No.: | DRAWING No.: | REVISION: |
|--------------|--------------|-----------|
| B2-SK-001    | 1            | .         |


NOTES:

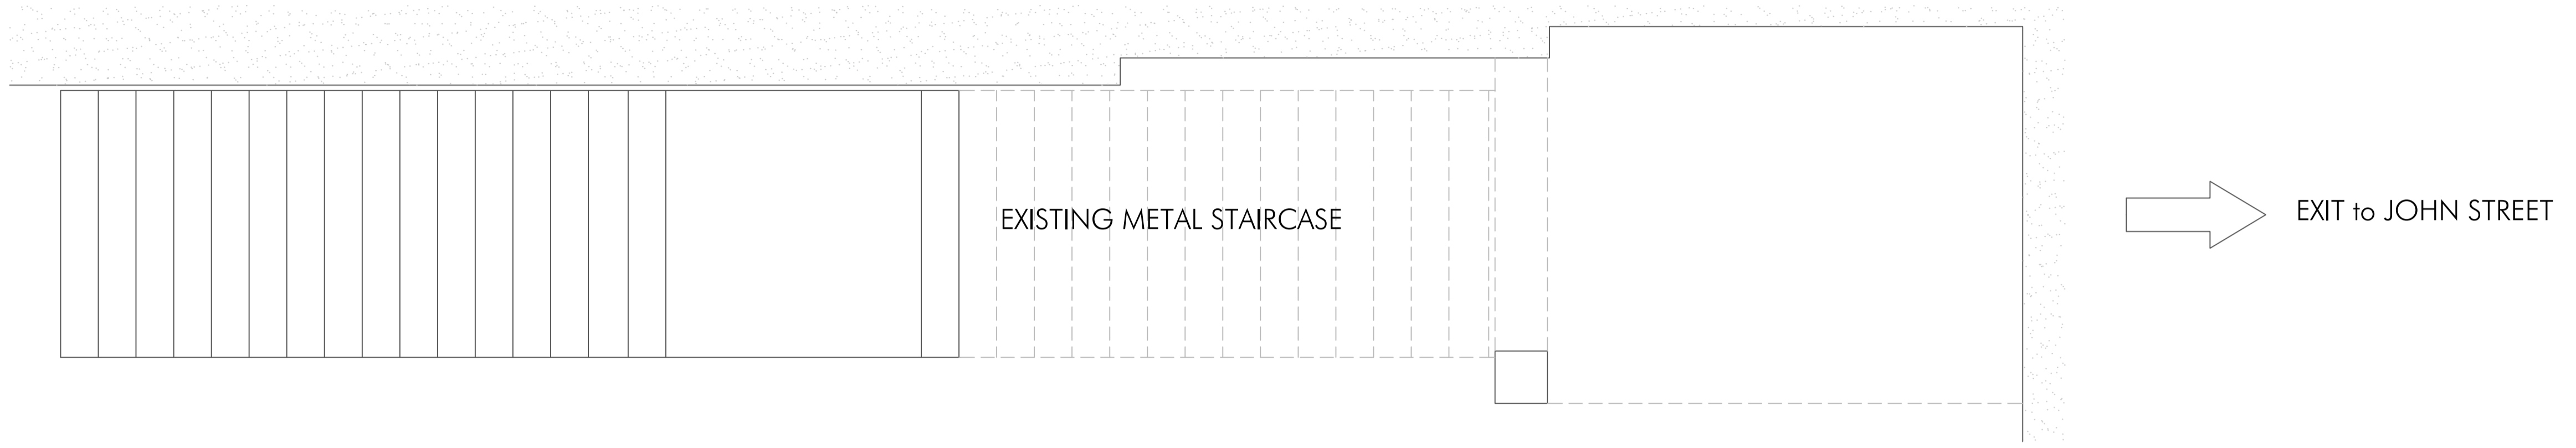

PLAN SECTION (EXISTING)

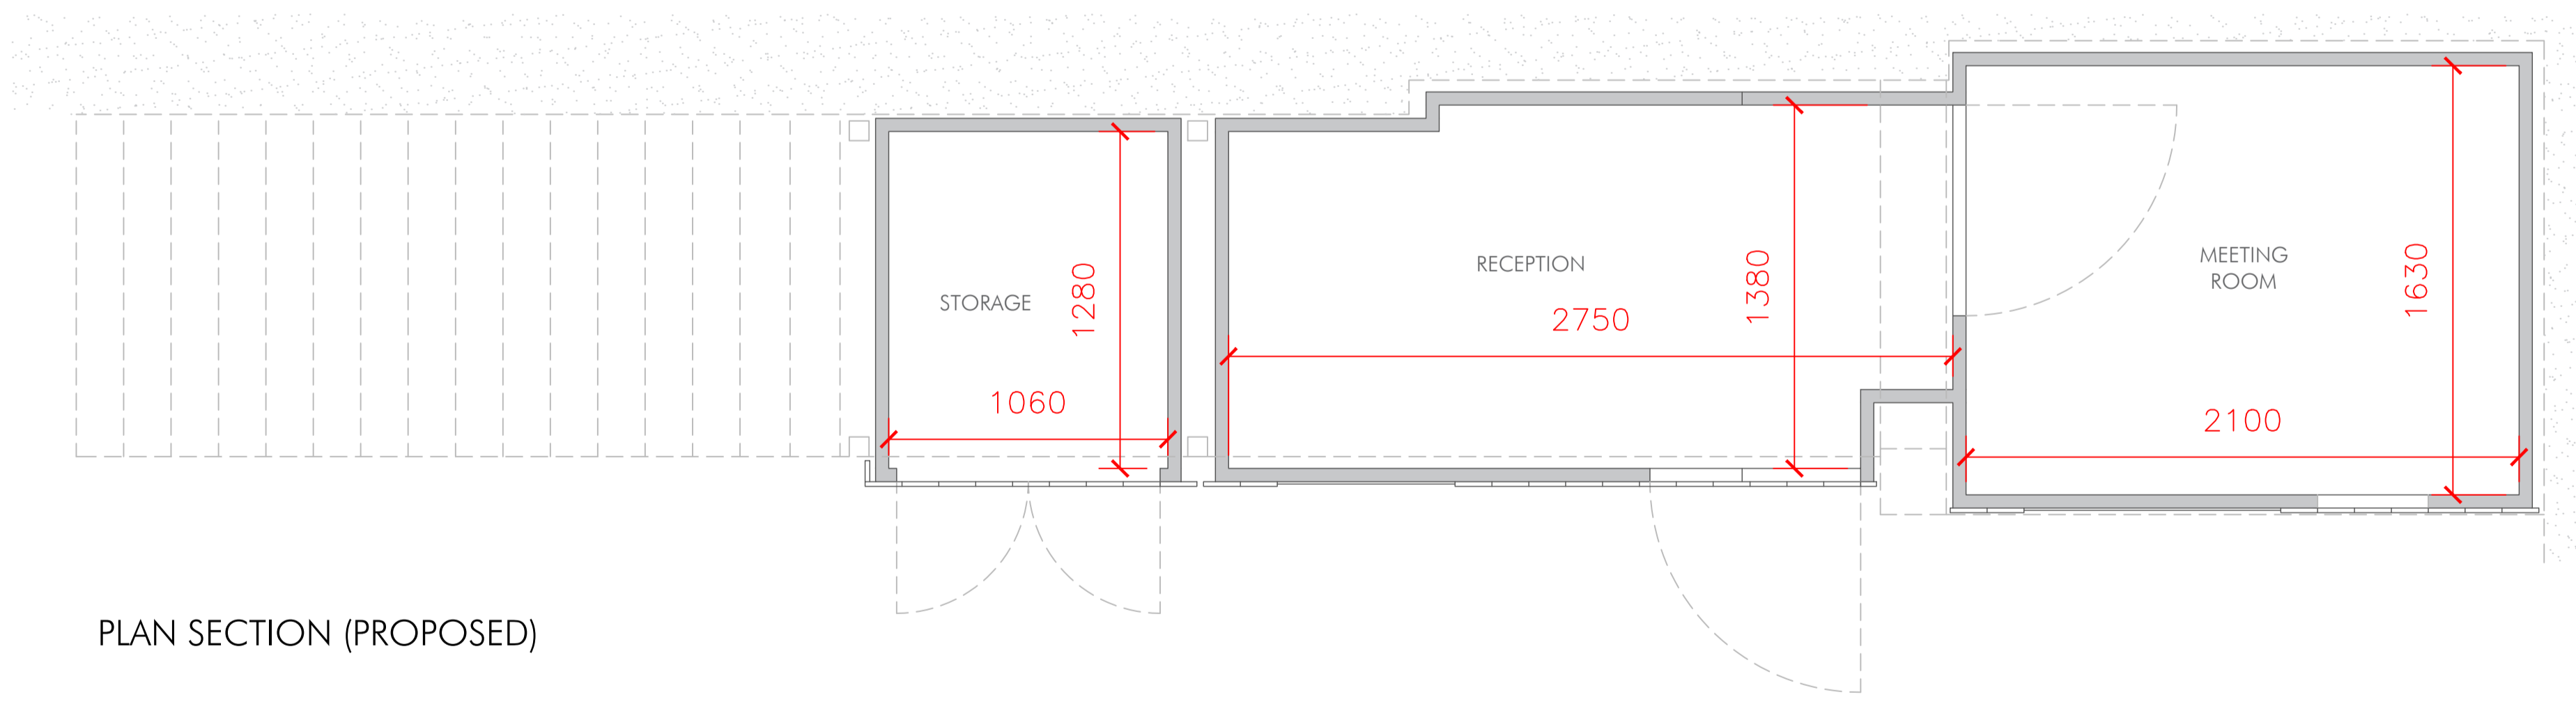

PLAN SECTION (PROPOSED)

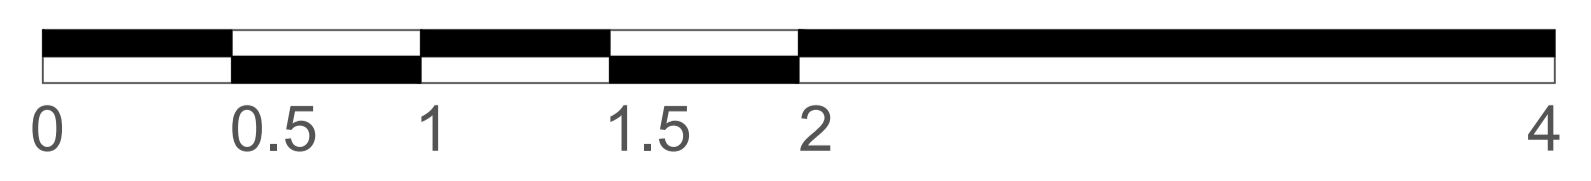

SCALE BAR 1:20

| REV | DESCRIPTION | BY | DATE |
|-----|-------------|----|------|
|     |             |    |      |
|     |             |    |      |
**b2** B2 Live Events Ltd  
 Watgate  
 Brox Hill Road  
 Havering-Atte-Bower  
 Essex RM4 1QH

CLIENT:  
**The SOUP KITCHEN**

SITE:  
 American International Church  
 79A Tottenham Court Road, London W1T 4TD,  
 Floor -1

TITLE:  
**SK-PLAN-002**

| SCALE AT A1: | DATE:        | DRAWN BY: | CHECKED: |
|--------------|--------------|-----------|----------|
| 1:20         | 04 April 19  | JC        |          |
| PROJECT No.: | DRAWING No.: | REVISION: |          |
| B2-SK-001    | 1            |           |          |

