





WOLFF ARCHITECTS

London 16 Lambton Place Notting Hill
London W11 2SH
T +44 (0)20 7229 3125


Oxford Chandos Yard 83 Bicester Road
Long Crendon HP18 9EE
T +44 (0)1844 203310

W www.wolffarchitects.co.uk
E info@wolffarchitects.co.uk

This drawing is protected under Copyright and at no time should any portion be reproduced or copied without the permission of the Architect (Design Copyright Act 1968). It must not be used for purposes other than that for which it is provided. It is supplied without liability for any errors or omissions. All dimensions to be checked on site.

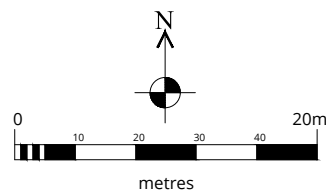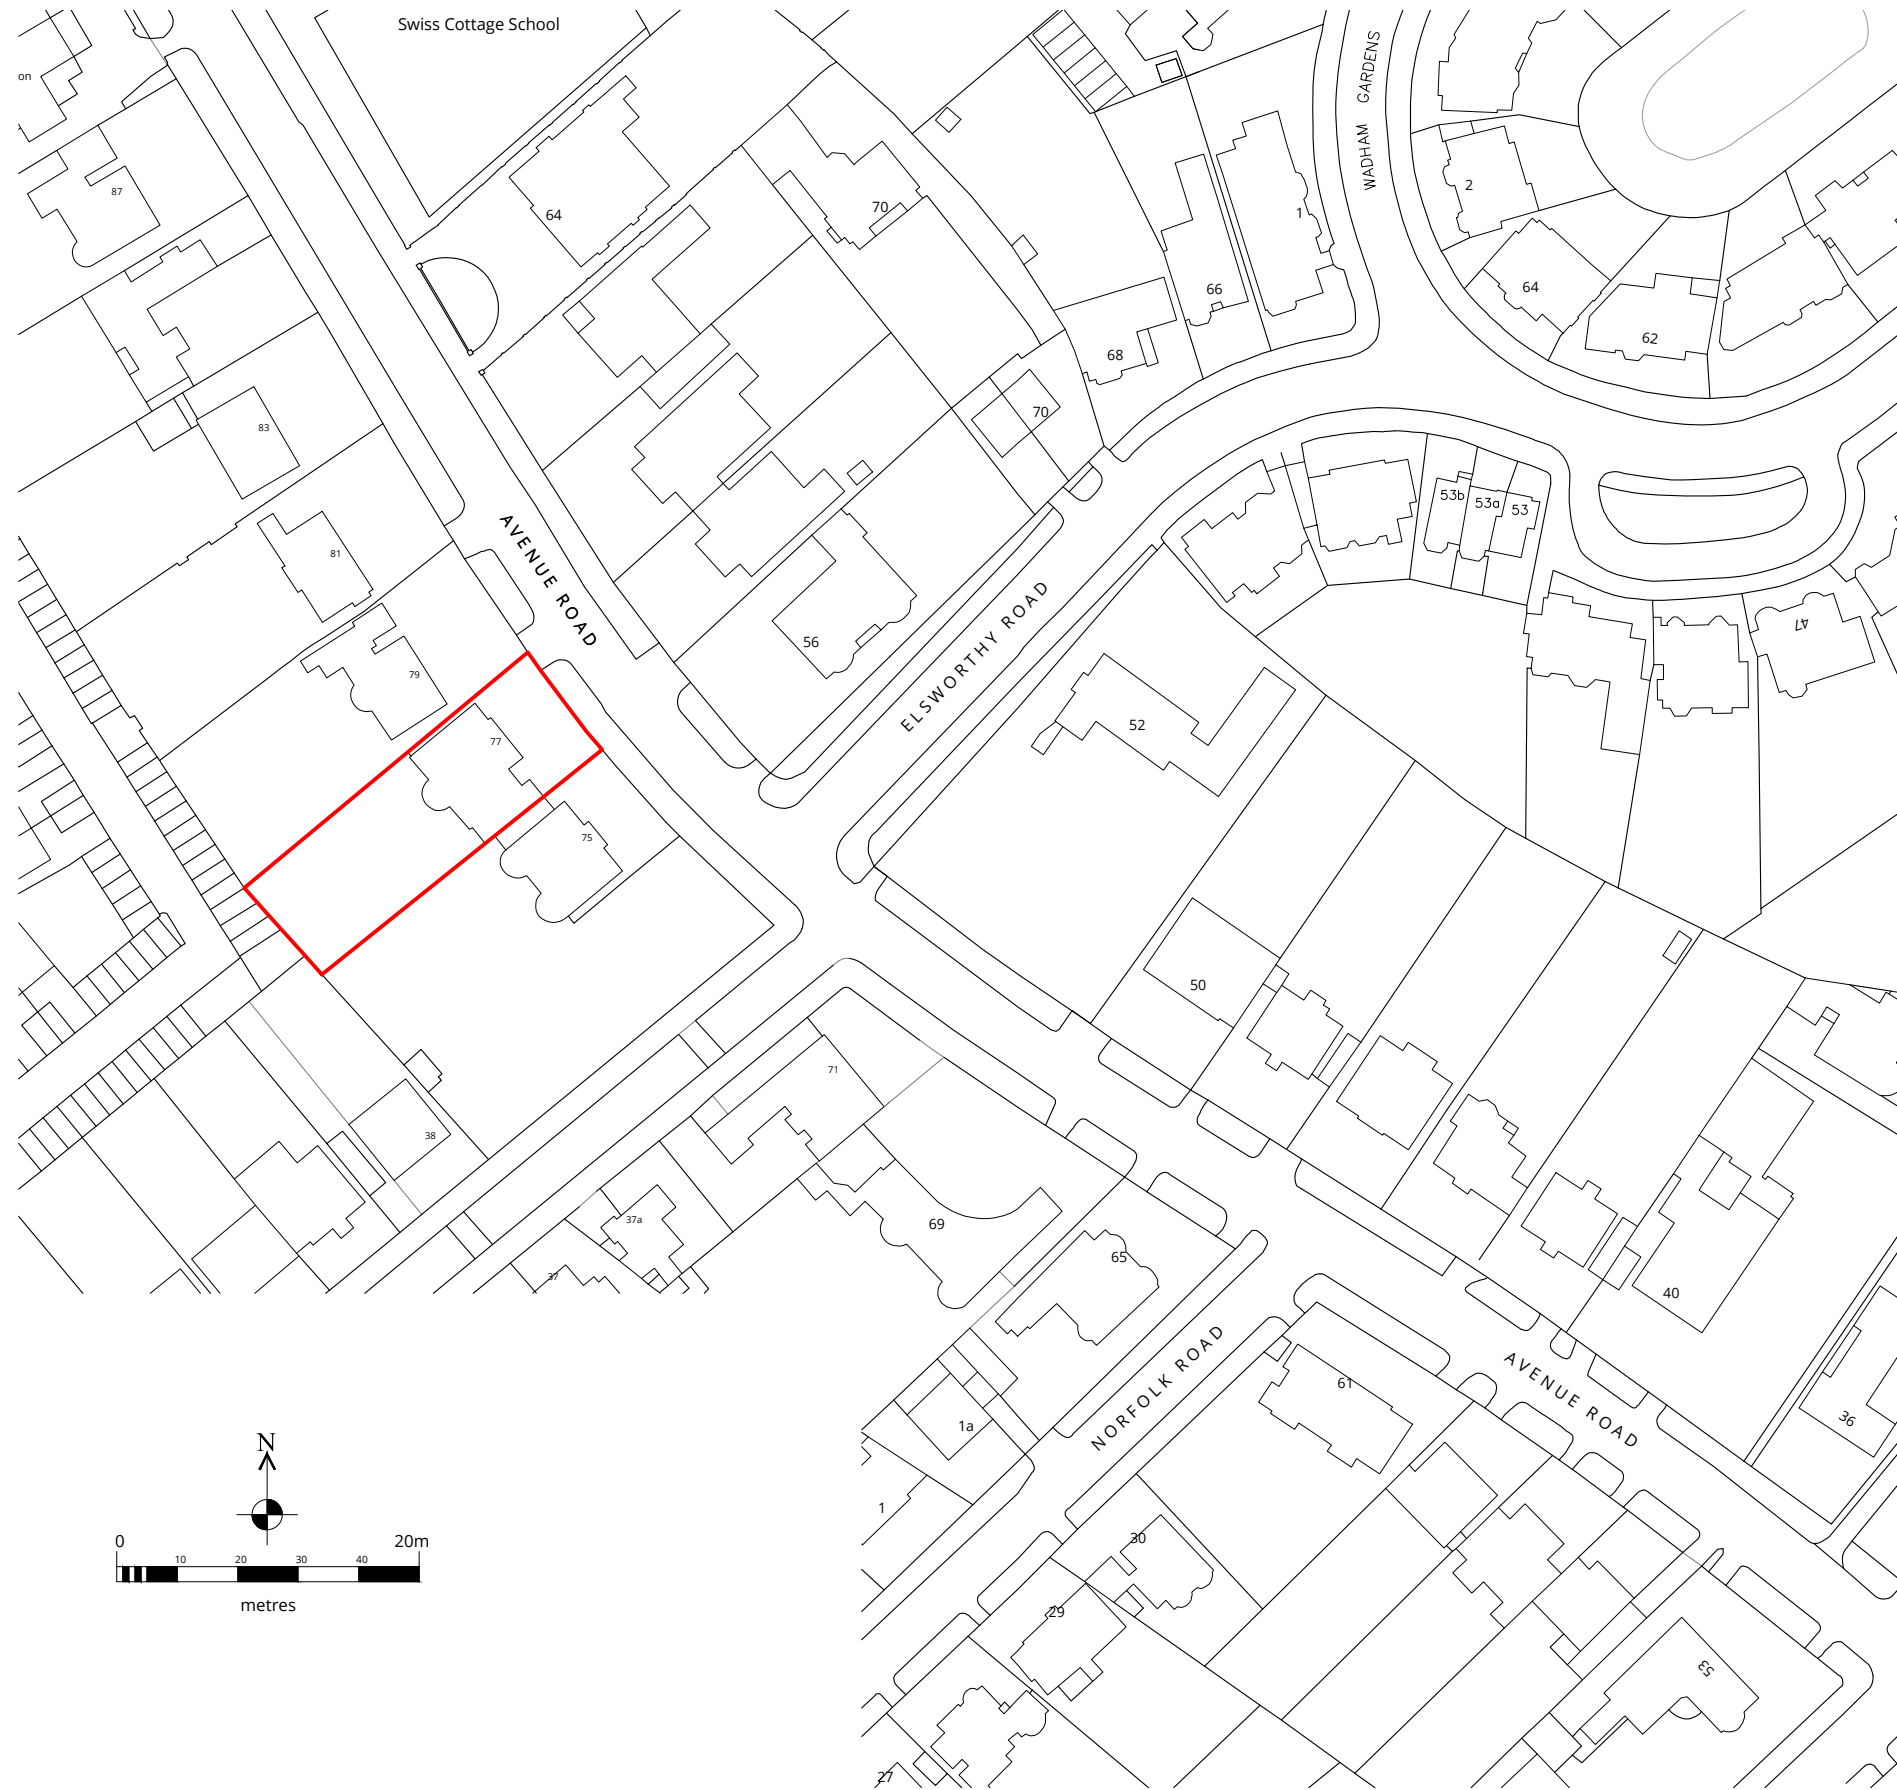

Rev.	Description	Date
0	First issue.	06.04.18

 

Project Title
77 Avenue Road
LONDON

Drawing Title
Site Location Plan

Status
Planning

Drawn by	Checked by	Scale
EW	DW	1:1250 @ A3

Project No.	Work Stage	Dwg. No.	Rev.
1716	PL	001	0





WOLFF ARCHITECTS

London 16 Lambton Place Notting Hill
London W11 2SH
T +44 (0)20 7229 3125

Oxford Chandos Yard 83 Bicester Road
Long Crendon HP18 9EE
T +44 (0)1844 203310

W www.wolffarchitects.co.uk
E info@wolffarchitects.co.uk

This drawing is protected under Copyright and at no time should any portion be reproduced or copied without the permission of the Architect (Design Copyright Act 1968). It must not be used for purposes other than that for which it is provided. It is supplied without liability for any errors or omissions. All dimensions to be checked on site.

 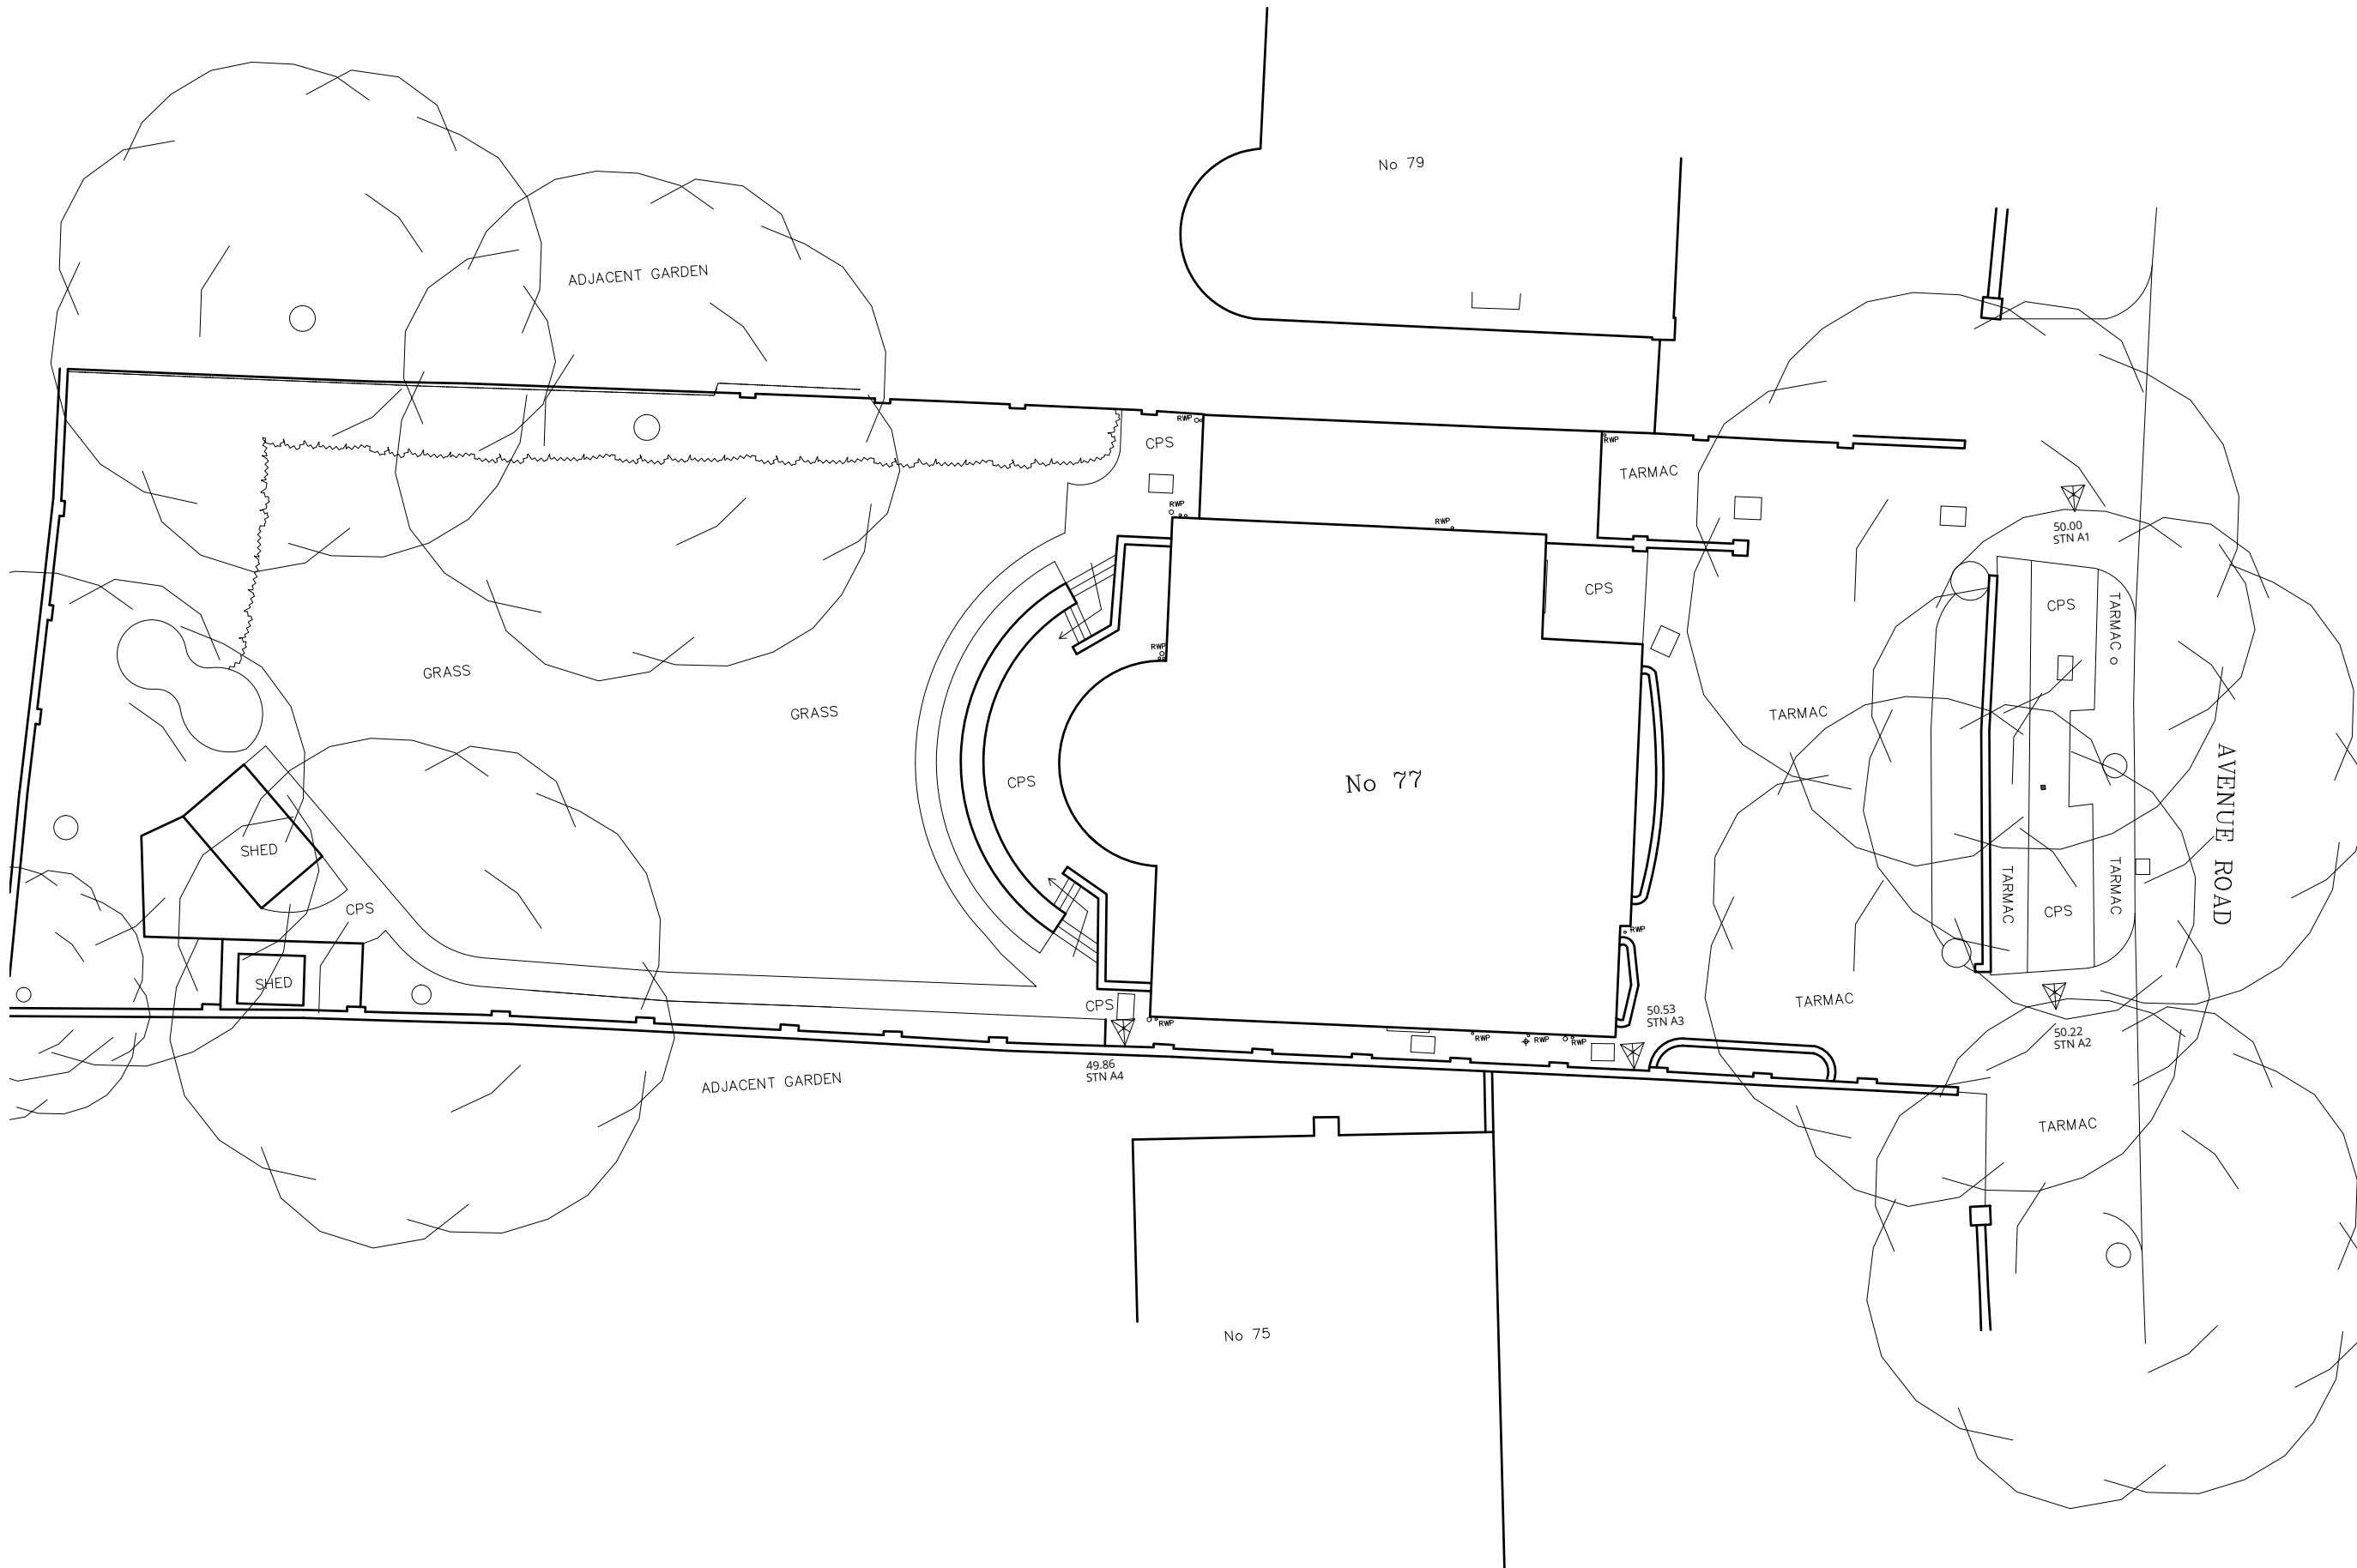

0	First issue.	06.04.18
Rev.	Description	Date



Project Title
77 Avenue Road
LONDON

Drawing Title
Existing site plan

Status
Planning

Drawn by	Checked by	Scale
AM	AP	1:200 @ A3

Project No.	Work Stage	Dwg. No.	Rev.
1716	PL	002	0





WOLFF ARCHITECTS

London 16 Lambton Place Notting Hill
London W11 2SH
T +44 (0)20 7229 3125


Oxford Chandos Yard 83 Bicester Road
Long Crendon HP18 9EE
T +44 (0)1844 203310

W www.wolffarchitects.co.uk
E info@wolffarchitects.co.uk

This drawing is protected under Copyright and at no time should any portion be reproduced or copied without the permission of the Architect (Design Copyright Act 1968). It must not be used for purposes other than that for which it is provided. It is supplied without liability for any errors or omissions. All dimensions to be checked on site.

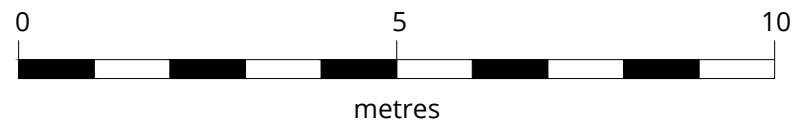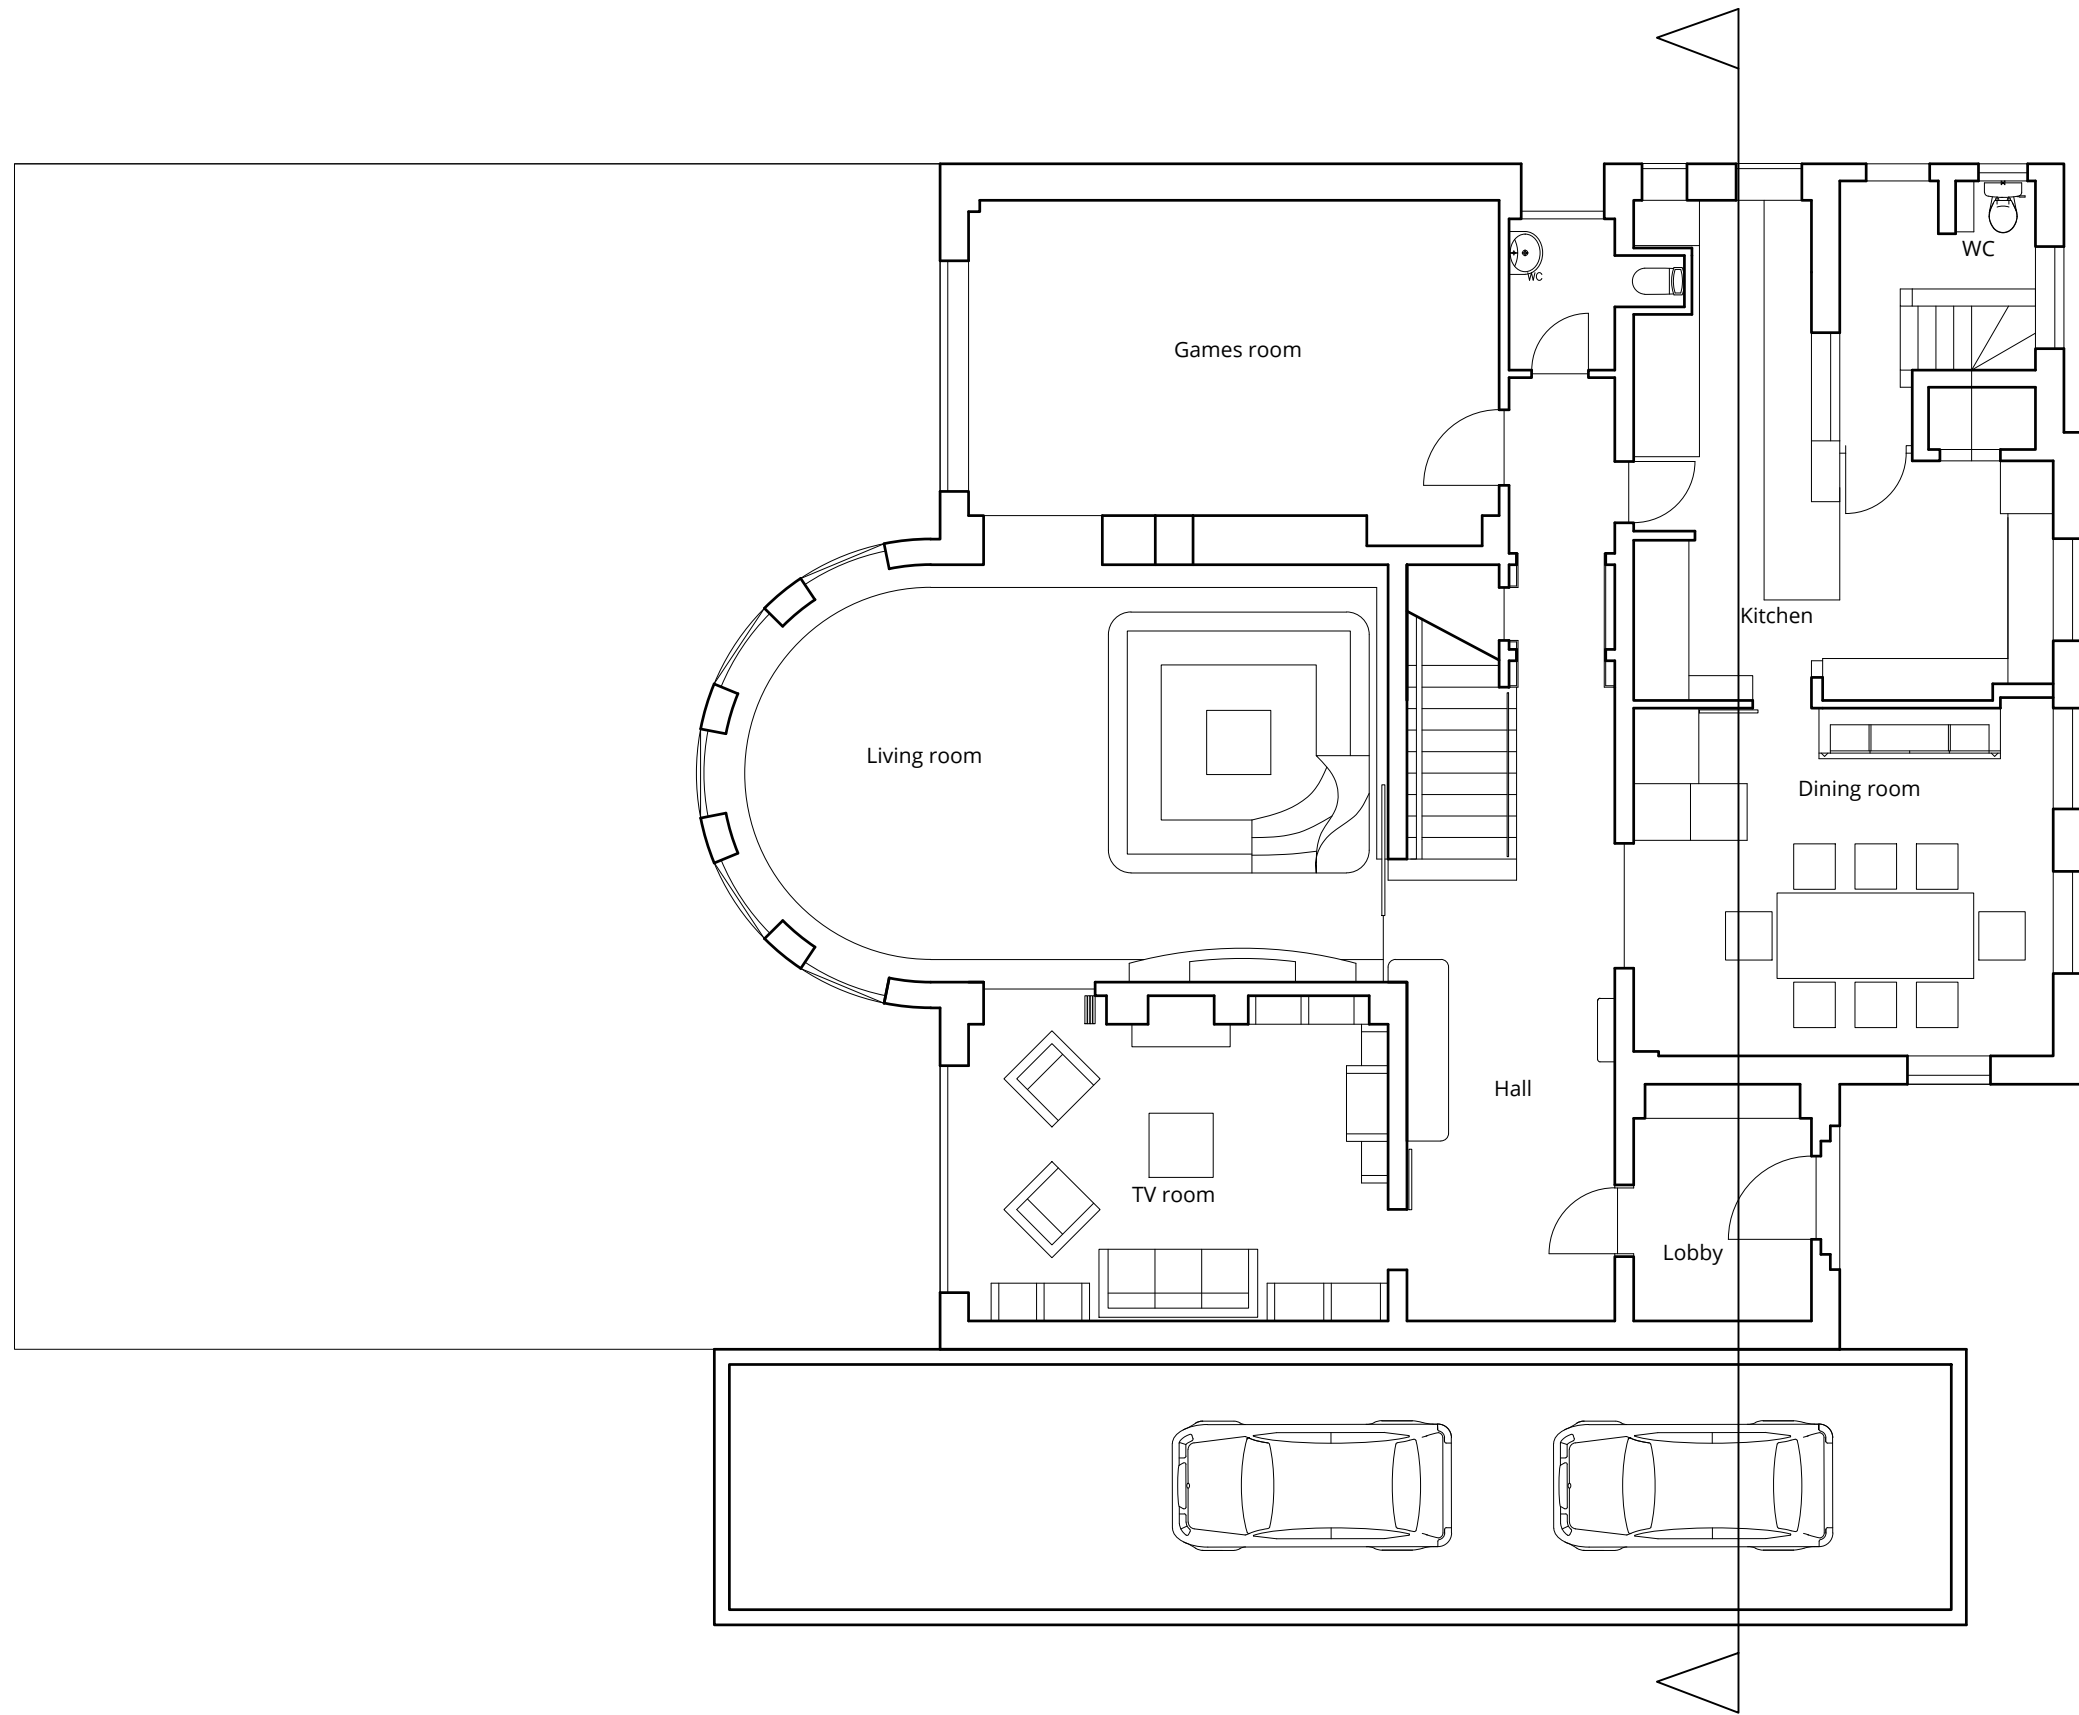

Rev.	Description	Date
0	First issue.	09.04.18

 

Project Title
**77 Avenue Road
LONDON**

Drawing Title
**Existing Ground
Floor Plan**

Status
Planning

Drawn by AM	Checked by DW	Scale 1:100 @ A3
-----------------------	-------------------------	----------------------------

Project No. 1716	Work Stage PL	Dwg. No. 100	Rev. 0
----------------------------	-------------------------	------------------------	------------------





WOLFF ARCHITECTS

London 16 Lambton Place Notting Hill
London W11 2SH
T +44 (0)20 7229 3125

Oxford Chandos Yard 83 Bicester Road
Long Crendon HP18 9EE
T +44 (0)1844 203310

W www.wolffarchitects.co.uk
E info@wolffarchitects.co.uk

This drawing is protected under Copyright and at no time should any portion be reproduced or copied without the permission of the Architect (Design Copyright Act 1968). It must not be used for purposes other than that for which it is provided. It is supplied without liability for any errors or omissions. All dimensions to be checked on site.

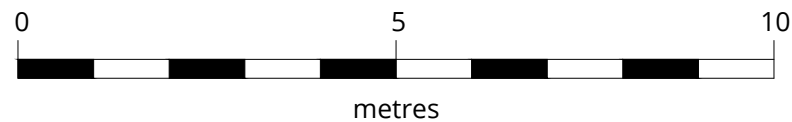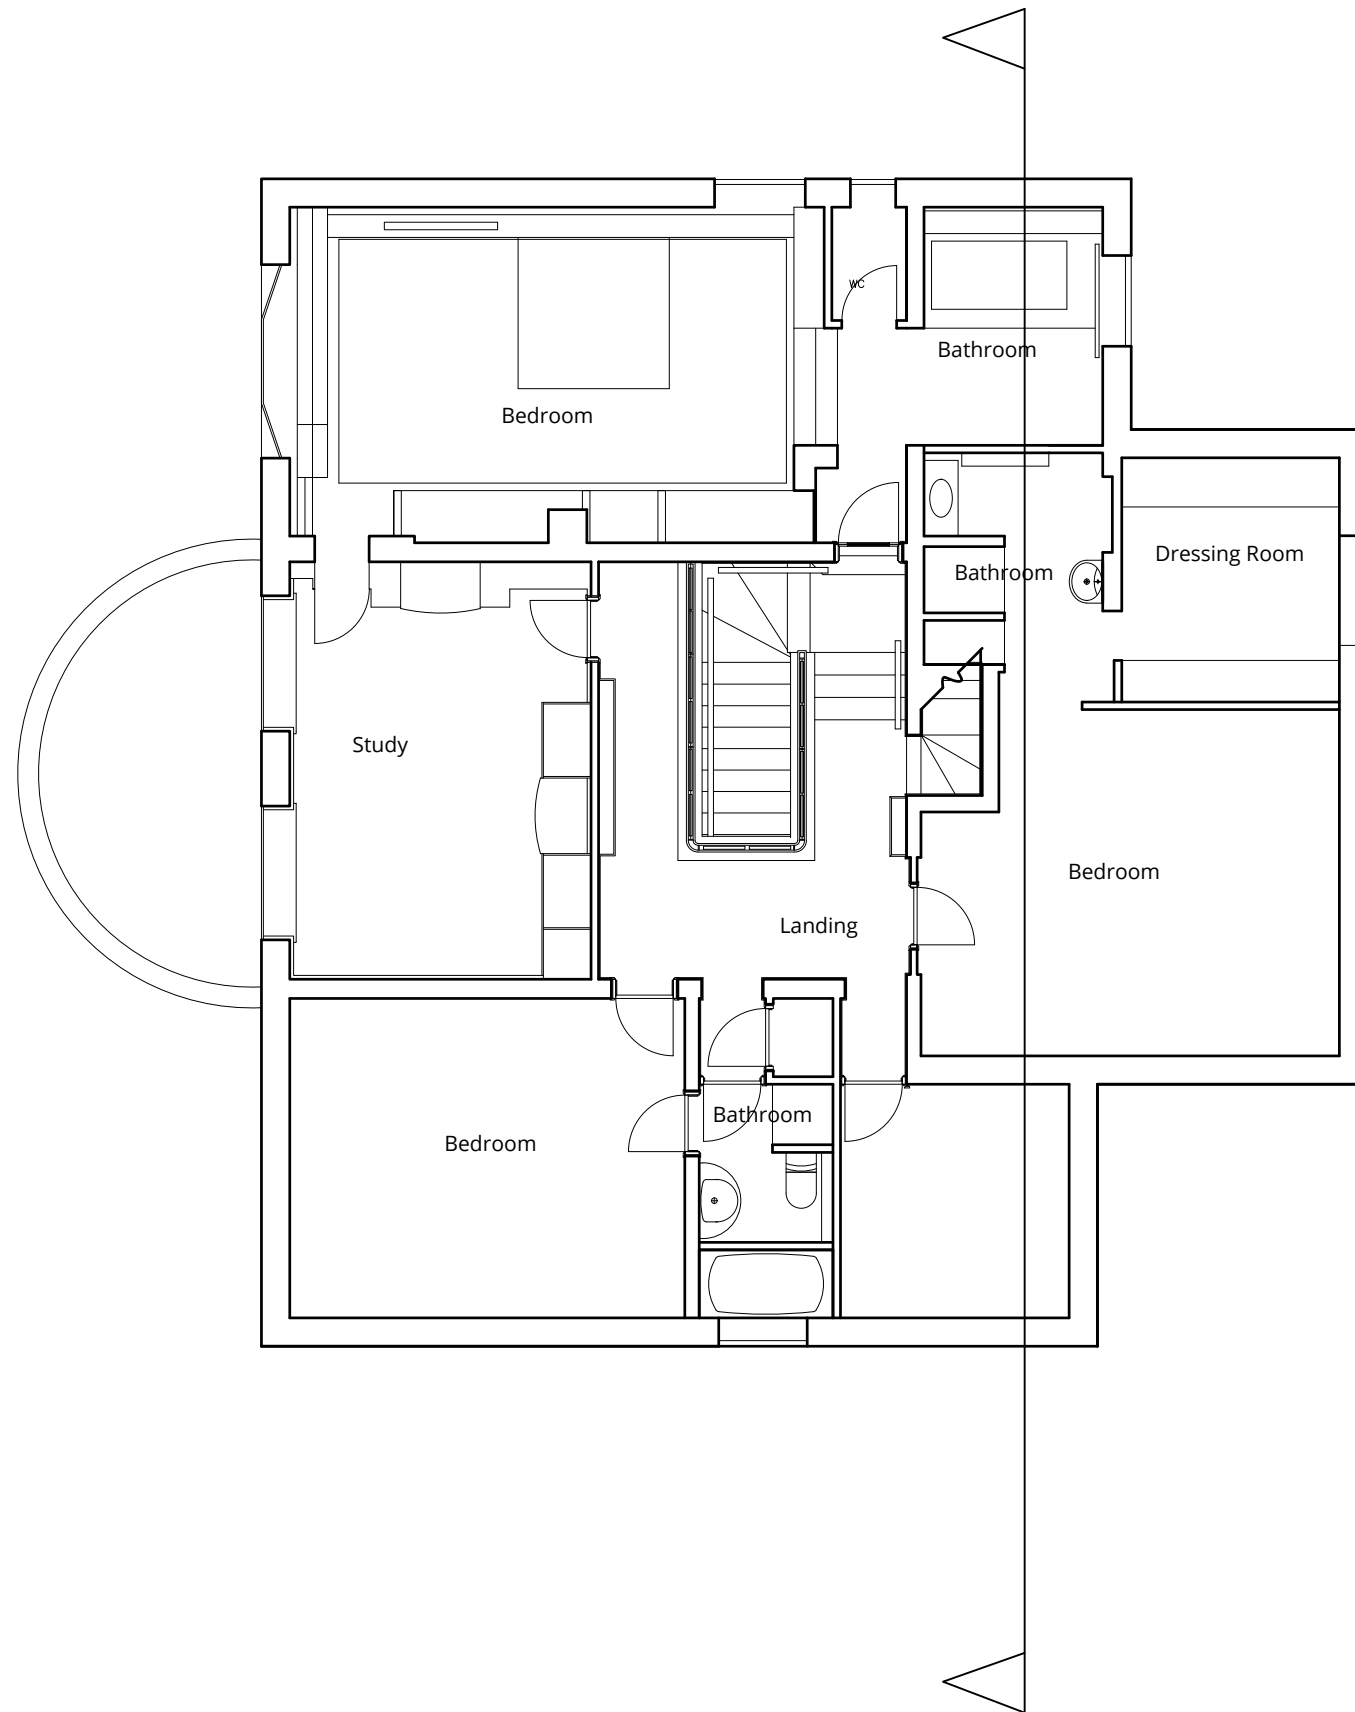

Rev.	Description	Date
0	First issue.	09.04.18

Project Title
77 Avenue Road
LONDON

Drawing Title
**Existing First
Floor Plan**

Status
Planning

Drawn by AM	Checked by DW	Scale 1:100 @ A3
-----------------------	-------------------------	----------------------------

Project No. 1716	Work Stage PL	Dwg. No. 101	Rev. 0
----------------------------	-------------------------	------------------------	------------------





WOLFF ARCHITECTS

London 16 Lambton Place Notting Hill
London W11 2SH
T +44 (0)20 7229 3125

Oxford Chandos Yard 83 Bicester Road
Long Crendon HP18 9EE
T +44 (0)1844 203310

W www.wolffarchitects.co.uk
E info@wolffarchitects.co.uk

This drawing is protected under Copyright and at no time should any portion be reproduced or copied without the permission of the Architect (Design Copyright Act 1968). It must not be used for purposes other than that for which it is provided. It is supplied without liability for any errors or omissions. All dimensions to be checked on site.

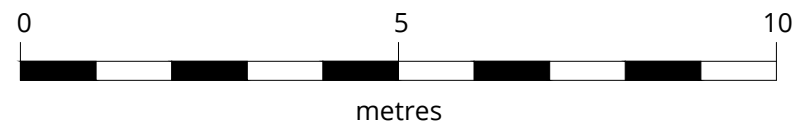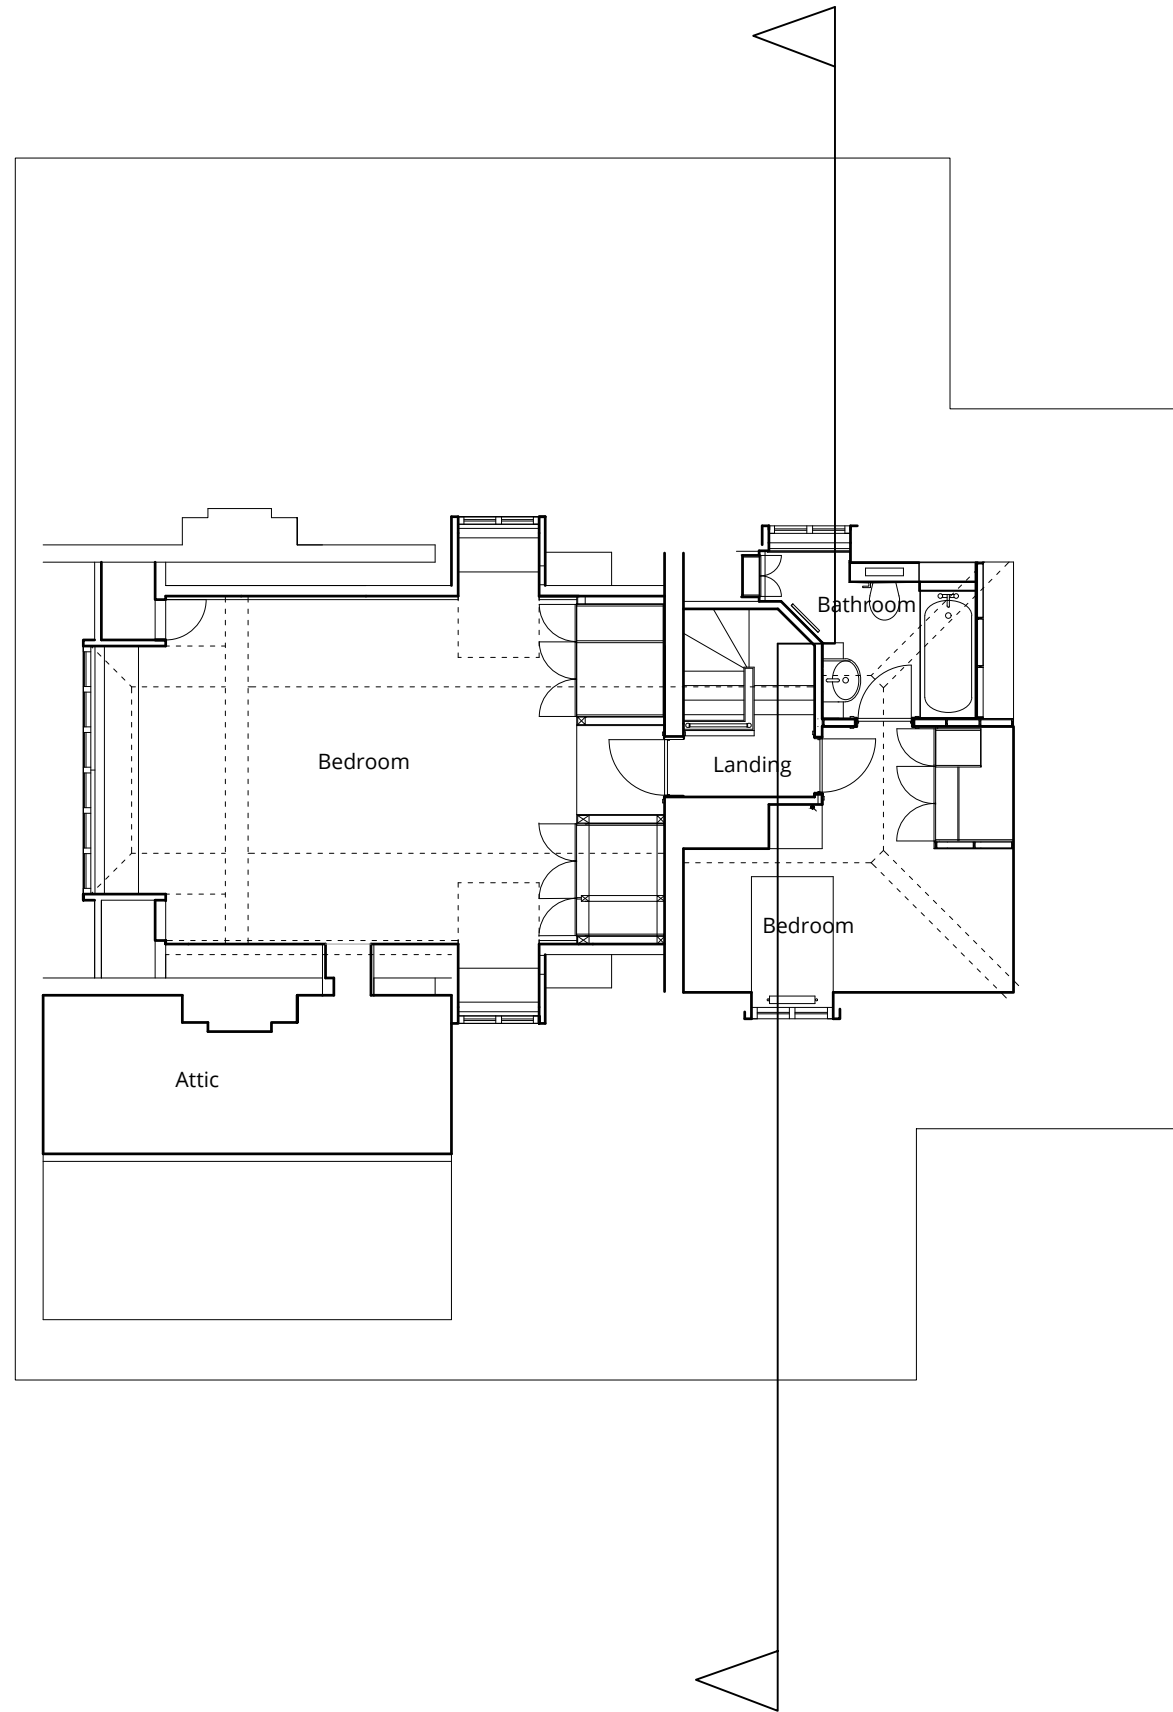

Rev.	Description	Date
0	First issue.	09.04.18



Project Title
77 Avenue Road
LONDON

Drawing Title
**Existing Second
Floor Plan**

Status
Planning

Drawn by AM	Checked by DW	Scale 1:100 @ A3
-----------------------	-------------------------	----------------------------

Project No. 1716	Work Stage PL	Dwg. No. 102	Rev. 0
----------------------------	-------------------------	------------------------	------------------



WOLFF ARCHITECTS

London 16 Lambton Place Notting Hill
London W11 2SH
T +44 (0)20 7229 3125

Oxford Chandos Yard 83 Bicester Road
Long Crendon HP18 9EE
T +44 (0)1844 203310


W www.wolffarchitects.co.uk
E info@wolffarchitects.co.uk

This drawing is protected under Copyright and at no time should any portion be reproduced or copied without the permission of the Architect (Design Copyright Act 1968). It must not be used for purposes other than that for which it is provided. It is supplied without liability for any errors or omissions. All dimensions to be checked on site.



Existing Front (northeast) Elevation
Cut through front garden.

Rev.	Description	Date
0	First issue.	06.04.18

 

Project Title
**77 Avenue Road
LONDON**

Drawing Title
**Existing Front
Elevation**

Status
Planning

Drawn by AM	Checked by DW	Scale 1:100 @ A3
-----------------------	-------------------------	----------------------------

Project No. 1716	Work Stage PL	Dwg. No. 110	Rev. 0
----------------------------	-------------------------	------------------------	------------------



WOLFF ARCHITECTS

London 16 Lambton Place Notting Hill
London W11 2SH
T +44 (0)20 7229 3125


Oxford Chandos Yard 83 Bicester Road
Long Crendon HP18 9EE
T +44 (0)1844 203310

W www.wolffarchitects.co.uk
E info@wolffarchitects.co.uk


This drawing is protected under Copyright and at no time should any portion be reproduced or copied without the permission of the Architect (Design Copyright Act 1968). It must not be used for purposes other than that for which it is provided. It is supplied without liability for any errors or omissions. All dimensions to be checked on site.



Existing Rear (southwest) Elevation
Cut through rear gardens.

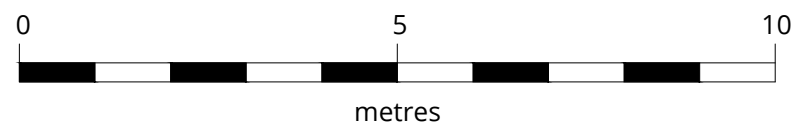

Rev.	Description	Date
0	First issue.	06.04.18

 

Project Title
77 Avenue Road
LONDON

Drawing Title
**Existing Rear
Elevation**

Status
Planning

Drawn by AM	Checked by DW	Scale 1:100 @ A3
----------------	------------------	---------------------

Project No.	Work Stage	Dwg. No.	Rev.
1716	PL	111	0



WOLFF ARCHITECTS

London 16 Lambton Place Notting Hill
London W11 2SH
T +44 (0)20 7229 3125


Oxford Chandos Yard 83 Bicester Road
Long Crendon HP18 9EE
T +44 (0)1844 203310

W www.wolffarchitects.co.uk
E info@wolffarchitects.co.uk

This drawing is protected under Copyright and at no time should any portion be reproduced or copied without the permission of the Architect (Design Copyright Act 1968). It must not be used for purposes other than that for which it is provided. It is supplied without liability for any errors or omissions. All dimensions to be checked on site.



Existing Side (southeast) Elevation
Facing No 75 Avenue Road.

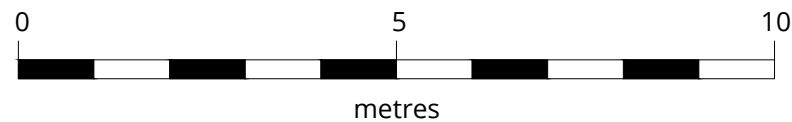

Rev.	Description	Date
0	First issue.	06.04.18



Project Title
77 Avenue Road
LONDON

Drawing Title
Existing SE Side
Elevation

Status
Planning

Drawn by AM	Checked by DW	Scale 1:100 @ A3
----------------	------------------	---------------------

Project No. 1716	Work Stage PL	Dwg. No. 112	Rev. 0
---------------------	------------------	-----------------	-----------



WOLFF ARCHITECTS

London 16 Lambton Place Notting Hill
London W11 2SH
T +44 (0)20 7229 3125


Oxford Chandos Yard 83 Bicester Road
Long Crendon HP18 9EE
T +44 (0)1844 203310

W www.wolffarchitects.co.uk
E info@wolffarchitects.co.uk

This drawing is protected under Copyright and at no time should any portion be reproduced or copied without the permission of the Architect (Design Copyright Act 1968). It must not be used for purposes other than that for which it is provided. It is supplied without liability for any errors or omissions. All dimensions to be checked on site.



Existing Side (northwest) Elevation
Facing No 79 Avenue Road

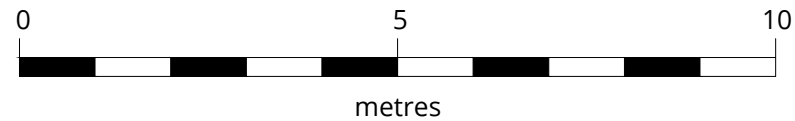

Rev.	Description	Date
0	First issue.	06.04.18



Project Title
77 Avenue Road
LONDON

Drawing Title
Existing NW side
elevation

Status
Planning

Drawn by AM	Checked by DW	Scale 1:100 @ A3
----------------	------------------	---------------------

Project No.	Work Stage	Dwg. No.	Rev.
1716	PL	113	0




WOLFF ARCHITECTS

London 16 Lambton Place Notting Hill
London W11 2SH
T +44 (0)20 7229 3125

Oxford Chandos Yard 83 Bicester Road
Long Crendon HP18 9EE
T +44 (0)1844 203310

W www.wolffarchitects.co.uk
E info@wolffarchitects.co.uk

This drawing is protected under Copyright and at no time should any portion be reproduced or copied without the permission of the Architect (Design Copyright Act 1968). It must not be used for purposes other than that for which it is provided. It is supplied without liability for any errors or omissions. All dimensions to be checked on site.

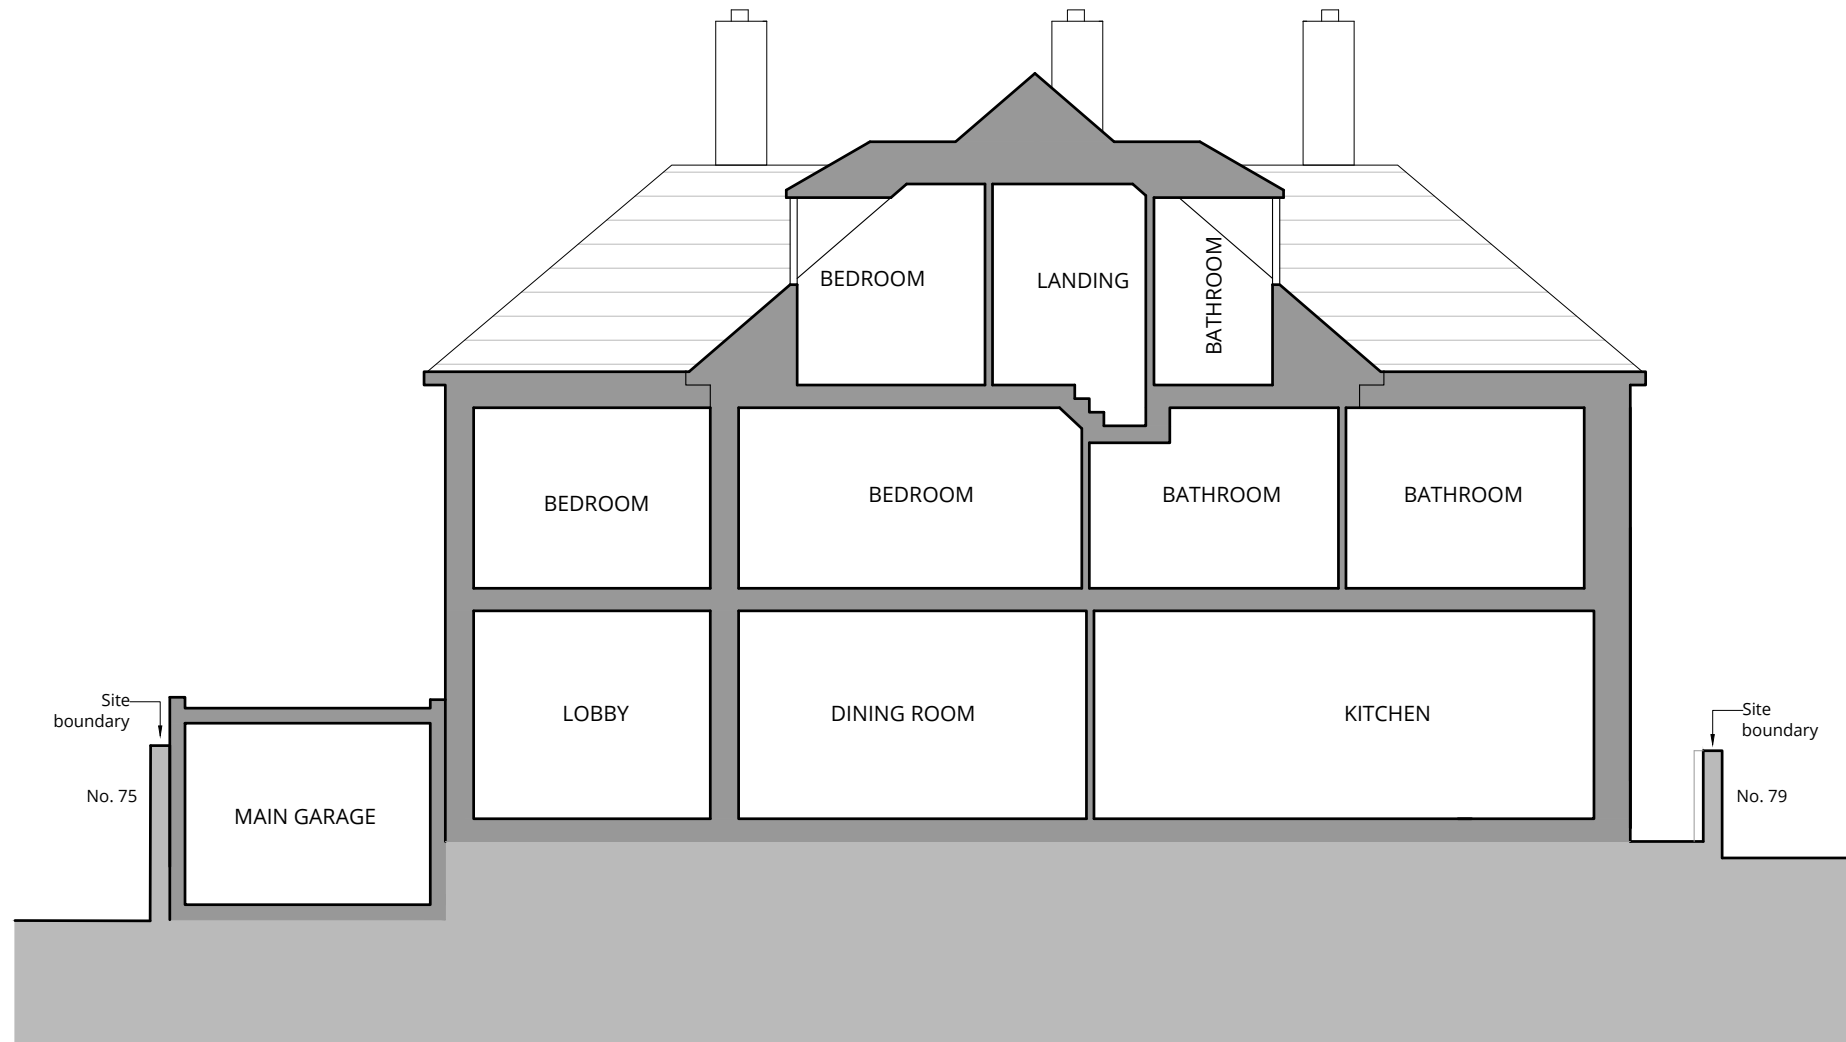

Rev.	Description	Date
0	First issue.	06.04.18



Project Title
77 Avenue Road
LONDON

Drawing Title
**Existing Section
A-A**

Status
Planning

Drawn by AM	Checked by AP	Scale 1:100 @ A3
----------------	------------------	---------------------

Project No.	Work Stage	Dwg. No.	Rev.
1716	PL	130	0