



General Notes:


1. This drawing to be read in conjunction with all relevant drawings and specification.
2. All information related to existing building must be checked and confirmed on site before the construction.
3. All dimensions are in millimeters. To be confirmed by the contractors.

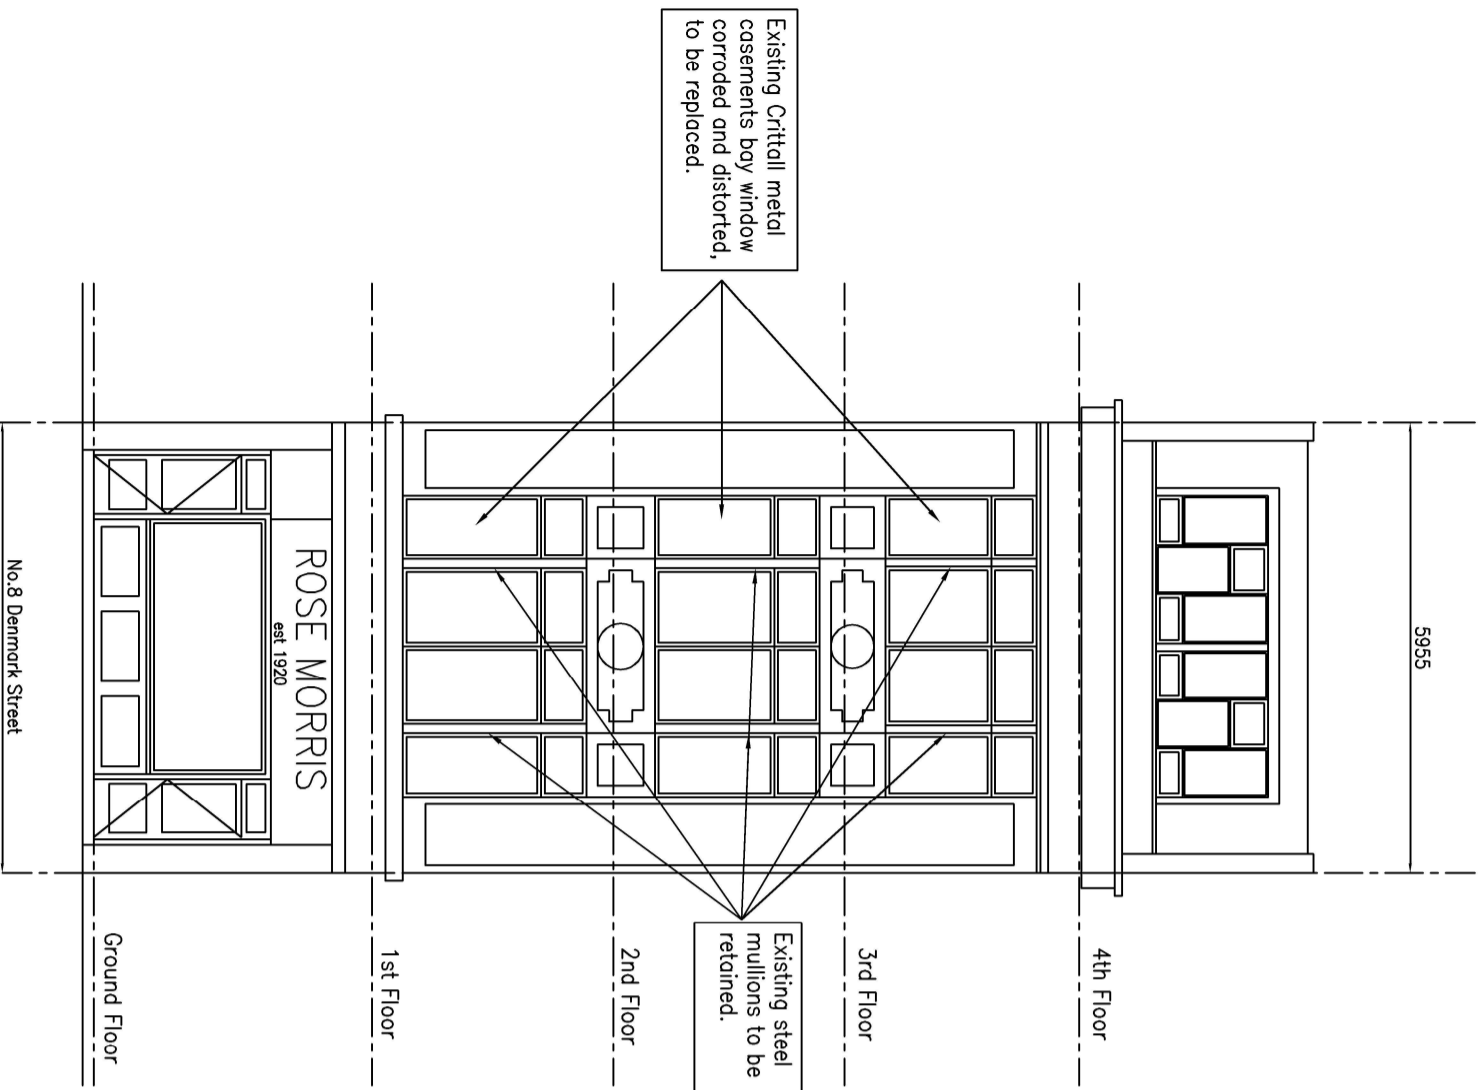

EXISTING FRONT ELEVATION

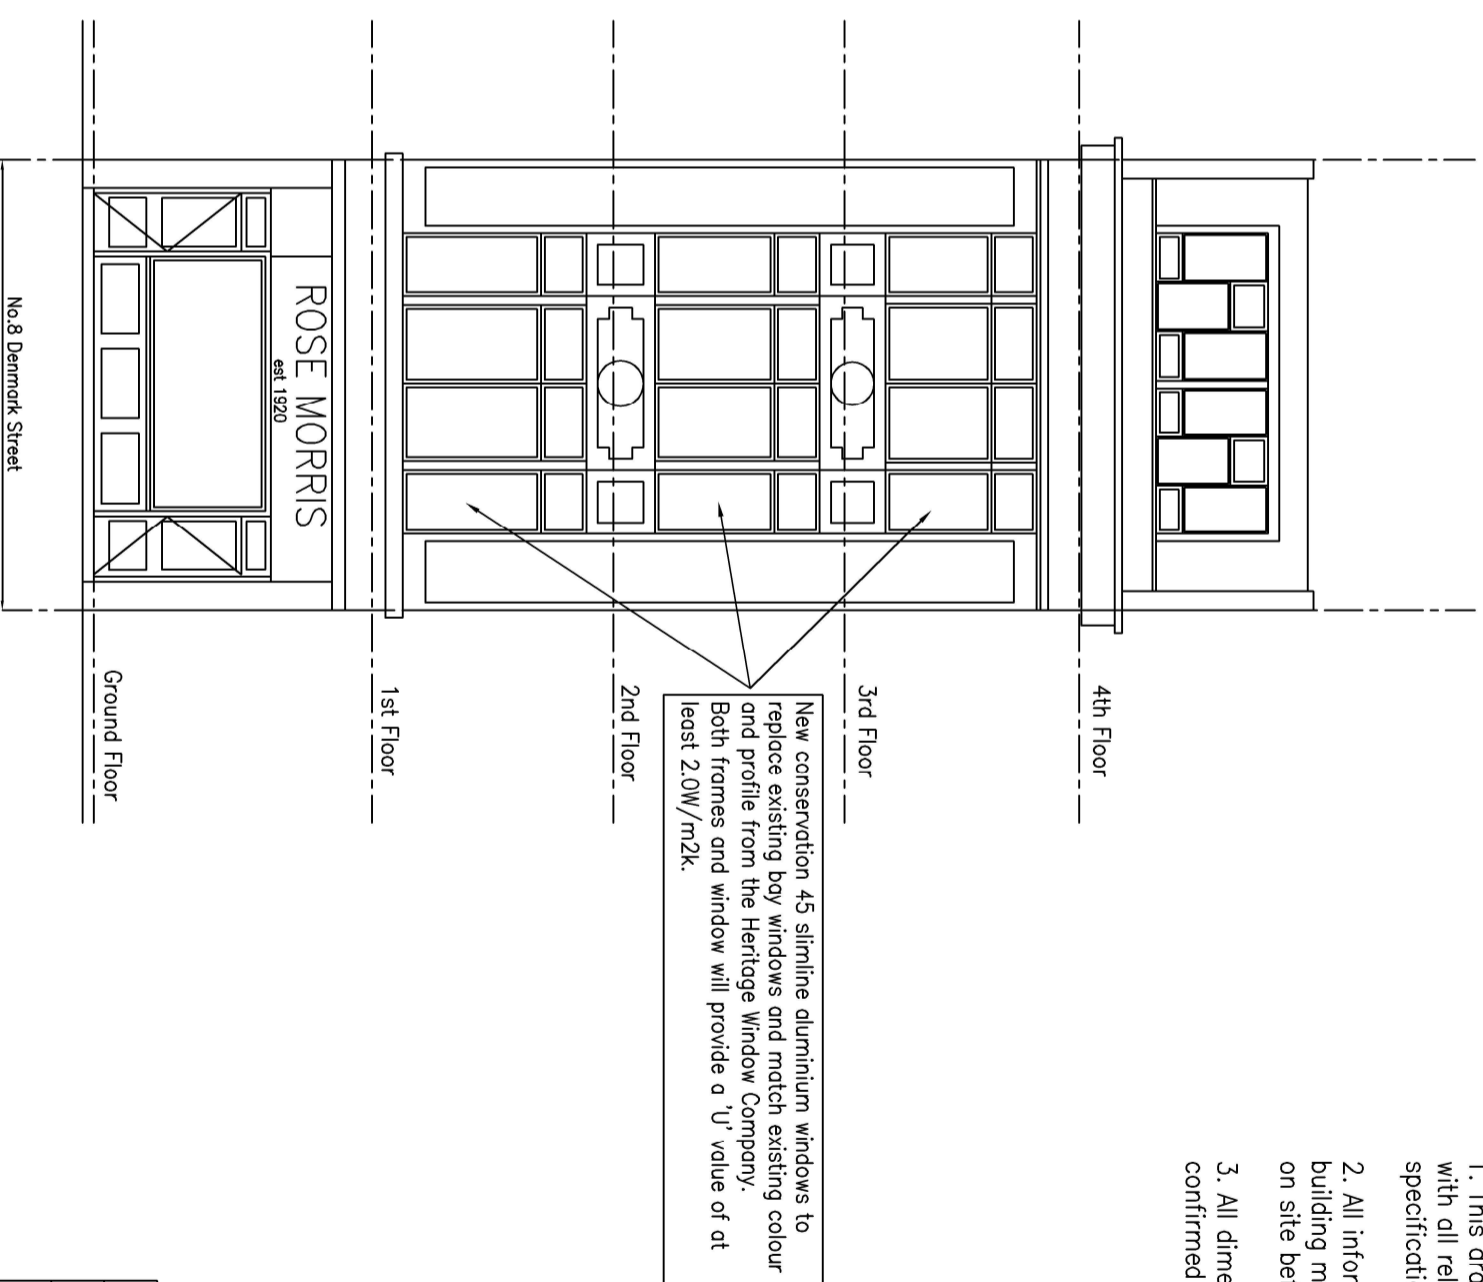

PROPOSED FRONT ELEVATION

 

Scale 1:100@A3

Rev.	Description	Date

Job
8 DENMARK STREET
LONDON WC2H 8LS

Title
EXISTING AND PROPOSED
FRONT ELEVATIONS

Scale 1:100@A3	Drg.No. L6362-01	Rev.
Date FEB/2019		