

NOTES

THESE NOTES ARE TO BE READ IN CONJUNCTION WITH ALL STRUCTURAL ENGINEER, M&E AND ARCHITECTURAL DRAWINGS AND SPECIFICATIONS. IF DISCREPANCIES APPEAR TO ARISE THE CONTRACTOR(S) /CONSULTANT(S) ARE TO RAISE QUERIES WITH ARCHITECT BEFORE PROCEEDING.

ALL WORK SHALL BE IN ACCORDANCE WITH CODES OF PRACTICE AND BUILDING REGULATIONS CURRENT AT THE DATE OF COMMENCING.

ALL MATERIALS AND PRODUCTS ARE TO BE INSTALLED/APPLIED IN STRICT ACCORDANCE WITH MANUFACTURERS BEST RECOMMENDATIONS AT ALL TIMES. WHERE CONFLICTS APPEAR TO ARISE BETWEEN MANUFACTURERS RECOMMENDATIONS AND ARCHITECTS DRAWINGS CONTRACTOR(S)/CONSULTANT(S) ARE TO RAISE QUERIES WITH ARCHITECT BEFORE PROCEEDING.

ALL ELEMENTS OF STRUCTURE ARE TO HAVE A MINIMUM OF HALF HOUR FIRE RESISTANCE. TBC BY BUILDING CONTROL.


DO NOT SCALE THIS DRAWING.

ALL DETAILS AND DIMENSIONS ARE TO BE CHECKED BY THE CONTRACTOR / FABRICATOR PRIOR TO COMMENCEMENT OF CONSTRUCTION / FABRICATION. DIMENSIONS SHOWN ARE TO STRUCTURE NOT FINISHED SURFACES.

ALL DIMENSIONS ARE IN MILLIMETERS UNLESS OTHERWISE NOTED.

SETTING OUT IS TO BE CARRIED OUT BY THE MAIN CONTRACTOR. GRID LINE SETTING OUT MAY VARY DUE TO DISCREPANCIES IN EXISTING SURVEY WHERE RELATIVE TO EXISTING STRUCTURE. WHERE DISCREPANCIES APPEAR TO ARISE CONTACT ARCHITECT BEFORE PROCEEDING.

THIS DRAWING MUST NOT BE USED ON SITE UNLESS 'ISSUED FOR CONSTRUCTION'.

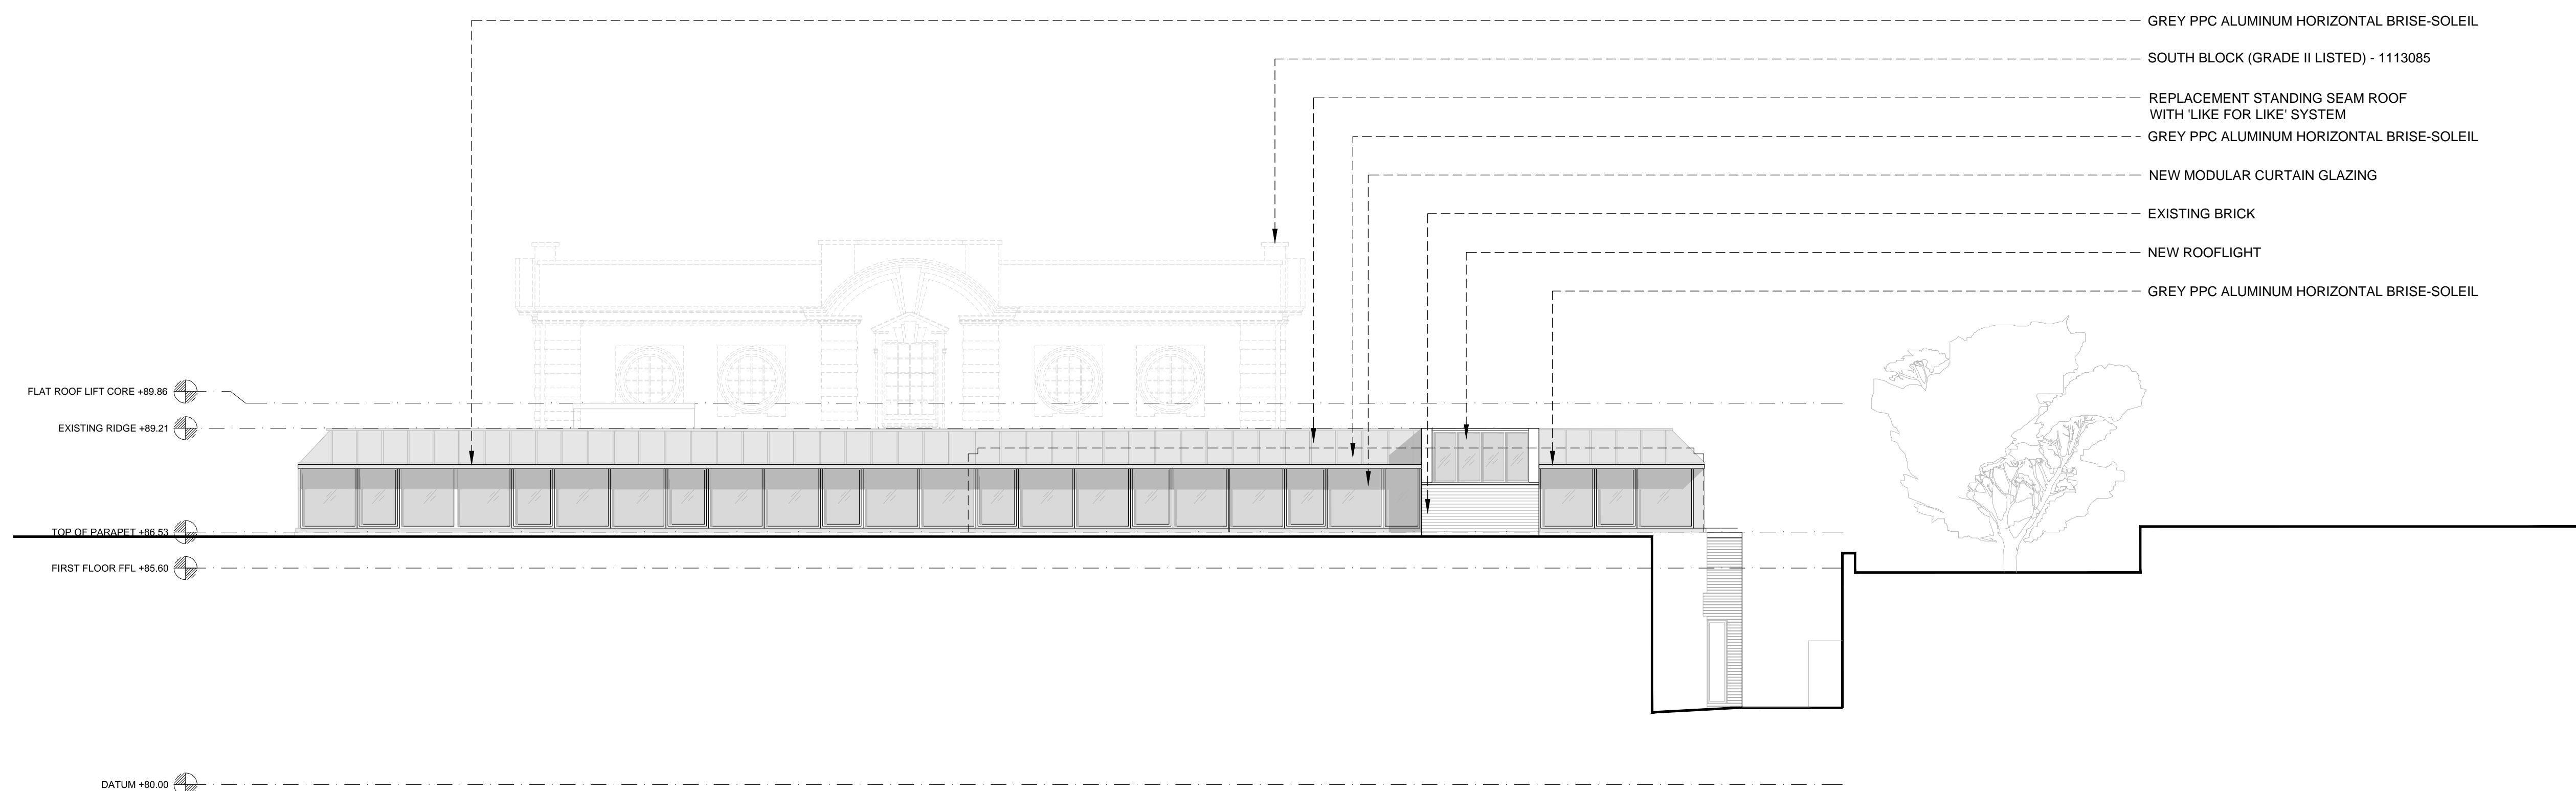

- GREY PPC ALUMINUM HORIZONTAL BRISE-SOLEIL
- SOUTH BLOCK (GRADE II LISTED) - 1113085
- REPLACEMENT STANDING SEAM ROOF WITH 'LIKE FOR LIKE' SYSTEM
- GREY PPC ALUMINUM HORIZONTAL BRISE-SOLEIL
- NEW MODULAR CURTAIN GLAZING
- EXISTING BRICK
- NEW ROOFLIGHT
- GREY PPC ALUMINUM HORIZONTAL BRISE-SOLEIL

- FLAT ROOF LIFT CORE +89.86
- EXISTING RIDGE +89.21
- TOP OF PARAPET +86.53
- FIRST FLOOR FFL +85.60

DATUM +80.00



PROPOSED SOUTH ELEVATION 1:100 @ (A1)

00 APRIL 2019 ISSUED FOR PLANNING DJS

REV	DATE	DESCRIPTION	DRAWN
-----	------	-------------	-------

CLIENT
UCS HAMPSTEAD SENIOR SCHOOL

PROJECT
SIXTH FORM CENTRE REFURBISHMENT AND EXTENSION

DRAWING TITLE
PROPOSED SOUTH ELEVATION

STATUS
PLANNING

PROJECT No	DWG TYPE	DWG No	REV
2533	PL	302	00

SCALE	DATE	DRAWN	CHECKED
1:100@A1	APRIL '19	DJS	AC

CONTRACTOR TO CHECK SITE DIMENSIONS AND REPORT ANY VARIATIONS OR OMISSIONS TO LEWANDOWSKI ARCHITECTS. THIS DRAWING IS COPYRIGHT OF LEWANDOWSKI ARCHITECTS AND MUST NOT BE REPRODUCED OR USED WITHOUT PERMISSION.

1st FLOOR, RAFTS COURT, BROCAS ST, ETON, SL4 6RF.
T. 01753 620700 F. 01753 620621
www.lewandowskiarchitects.com

