



NOTES

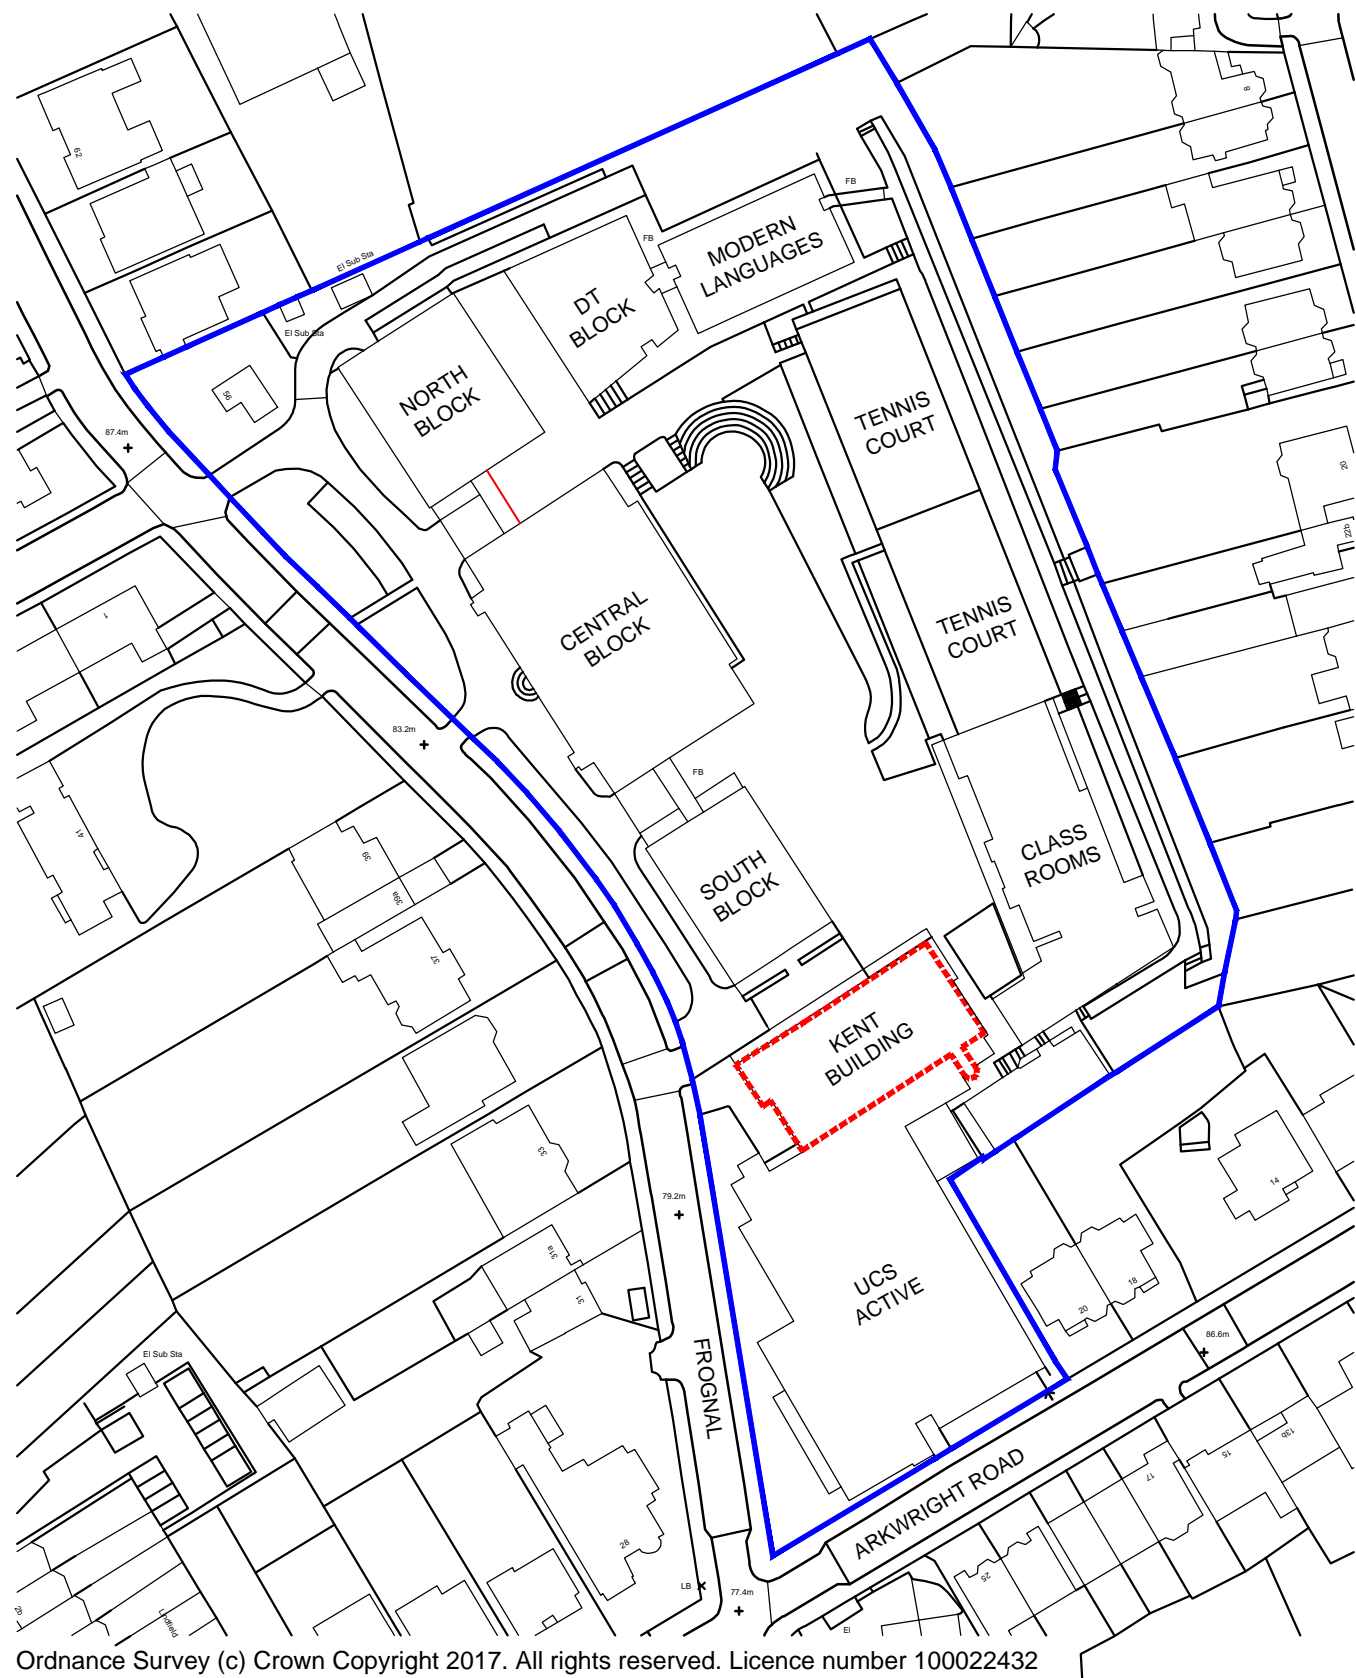

Ordnance Survey (c) Crown Copyright 2017. All rights reserved. Licence number 100022432

LOCATION PLAN @ 1:1250 (A3)

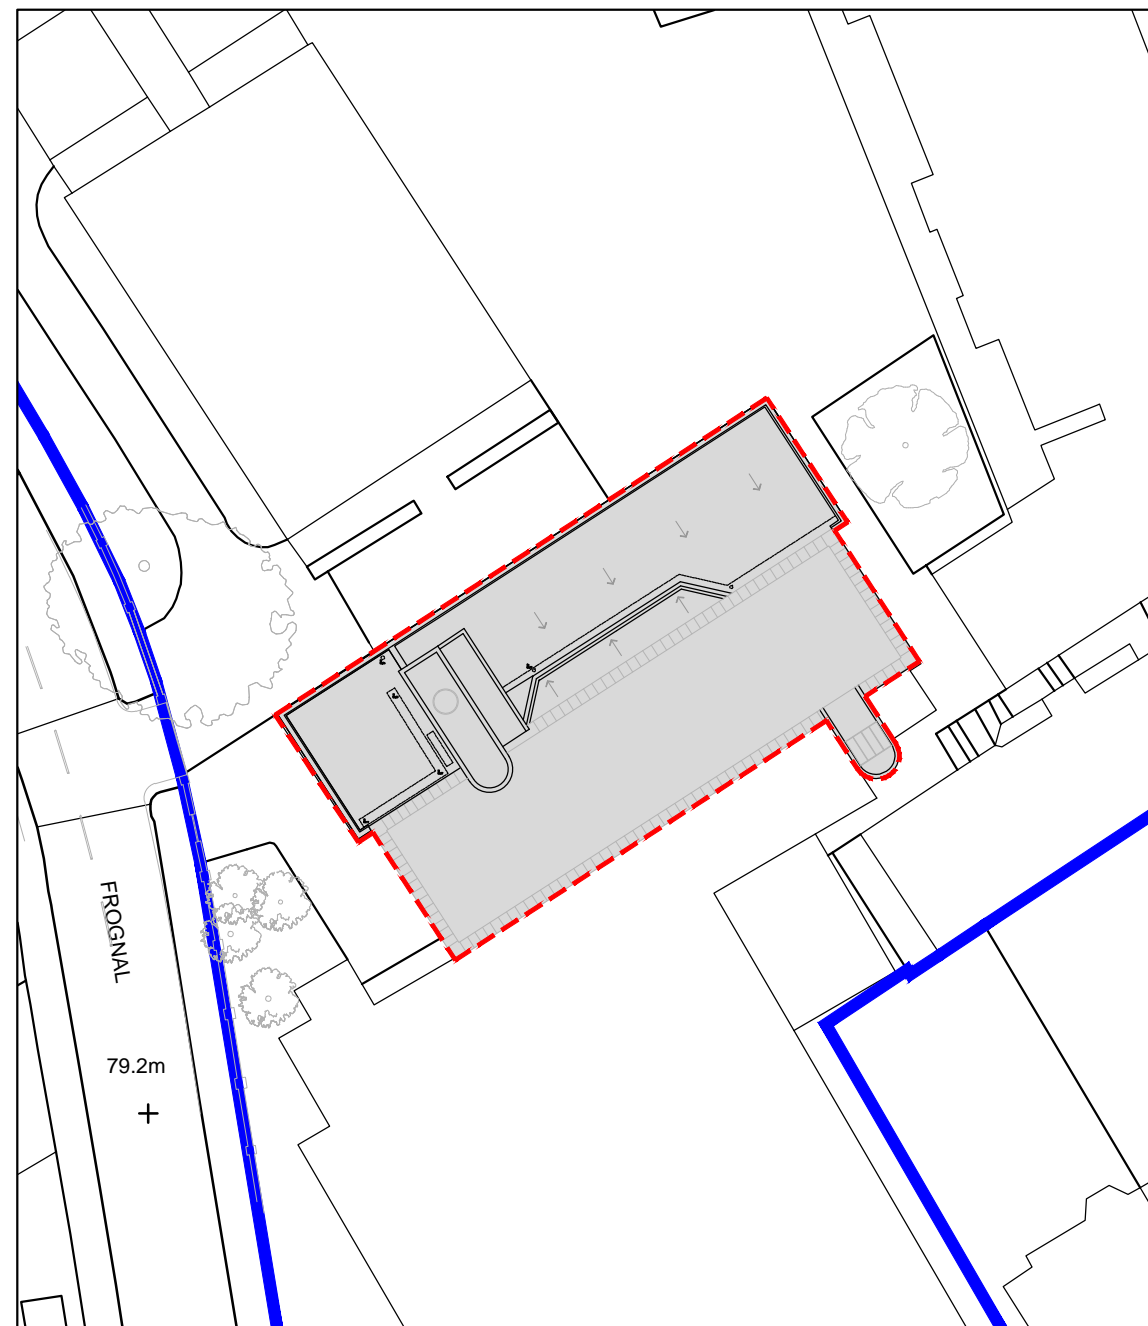

ROOF PLAN @ 1:500 (A3)

00 APRIL 2019 ISSUED FOR PLANNING DJS

REV	DATE	DESCRIPTION	DRAWN
00	APRIL 2019	ISSUED FOR PLANNING	DJS

CLIENT  
UCS HAMPSTEAD SENIOR SCHOOL

PROJECT  
SIXTH FORM CENTRE  
UCS HAMPSTEAD

DRAWING TITLE  
LOCATION & ROOF PLAN

STATUS  
PLANNING

PROJECT No	DWG TYPE	DWG No	REV
2533	PL	010	00

SCALE	DATE	DRAWN	CHECKED
1:1250@A3	APR '19	DJS	AC

CONTRACTOR TO CHECK SITE DIMENSIONS AND REPORT ANY VARIATIONS OR OMISSIONS TO LEWANDOWSKI ARCHITECTS. THIS DRAWING IS COPYRIGHT OF LEWANDOWSKI ARCHITECTS AND MUST NOT BE REPRODUCED OR USED WITHOUT PERMISSION. DO NOT SCALE FROM THIS DRAWING.

1st FLOOR, RAFTS COURT, BROCAS ST, ETON, SL4 6RF.  
T. 01753 620700 F. 01753 620621  
www.lewandowskiarchitects.com

