


Proposed Elevation to Procter Street

Dwg.568/P7C


REVISION C: FENESTRATION ALTERED

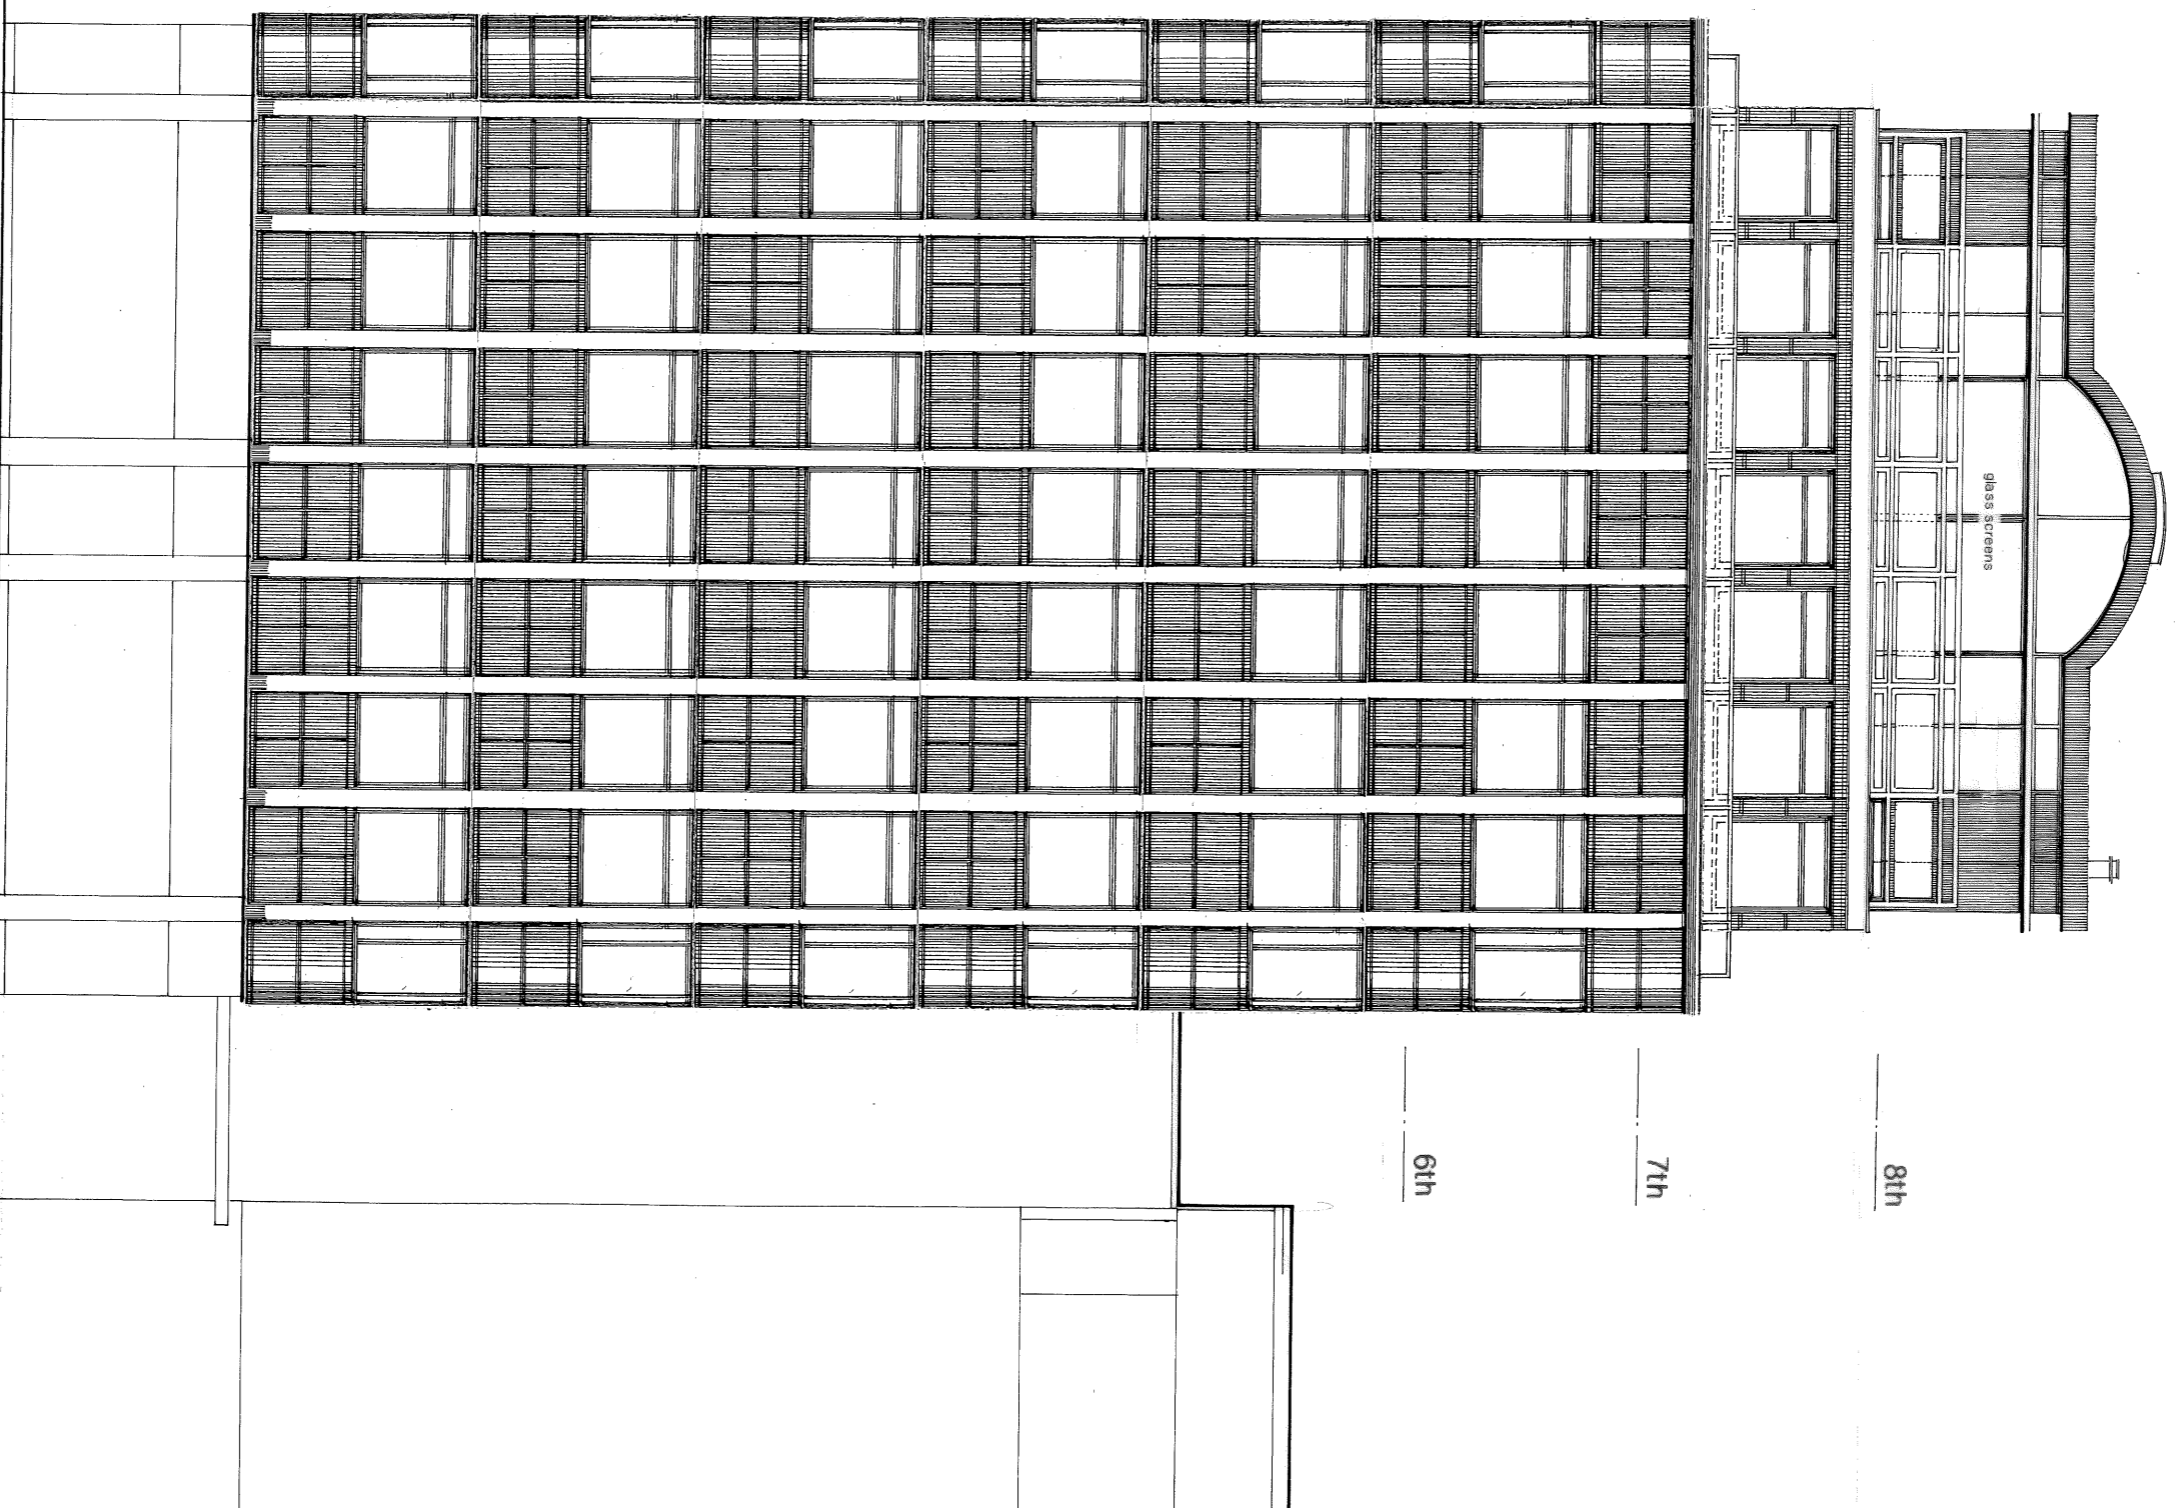


FLAT 16, 10 RED LION SQUARE, LONDON WC1R 4QG • PROPOSED EXTENSION • SCALE 1:100 • JUNE 2004

Dwg. 568/P8C

REVISION B: EXTENSION REDESIGNED
REVISION C: FENESTRATION ALTERED

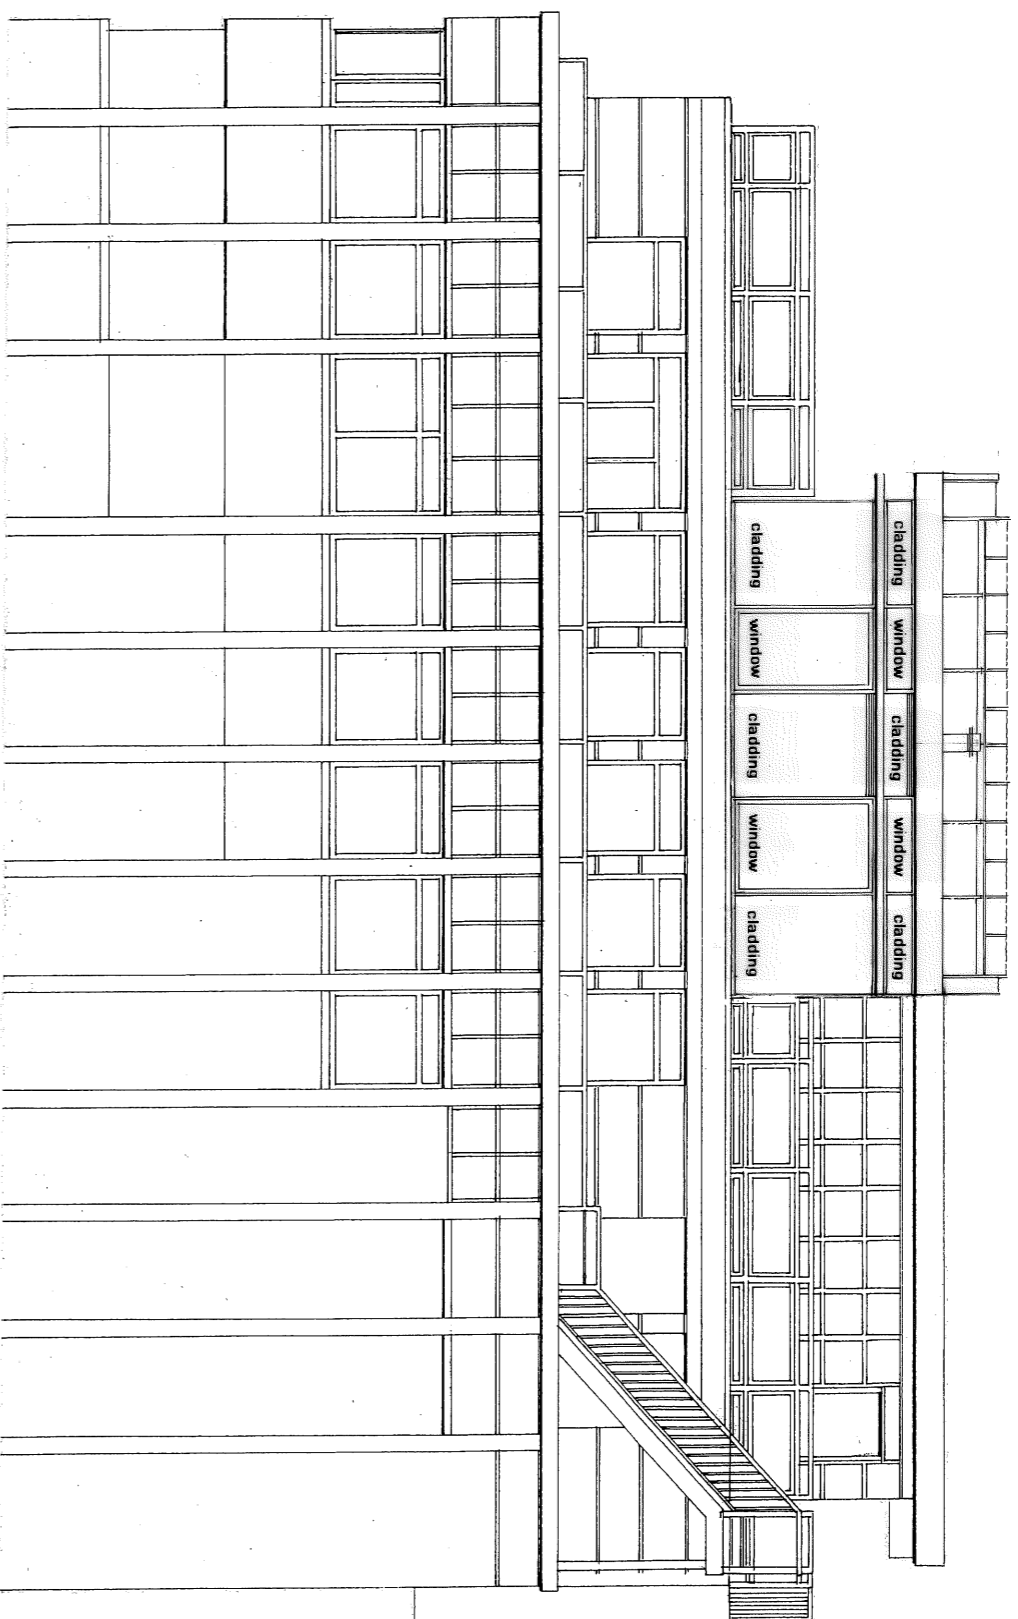


Proposed South Elevation

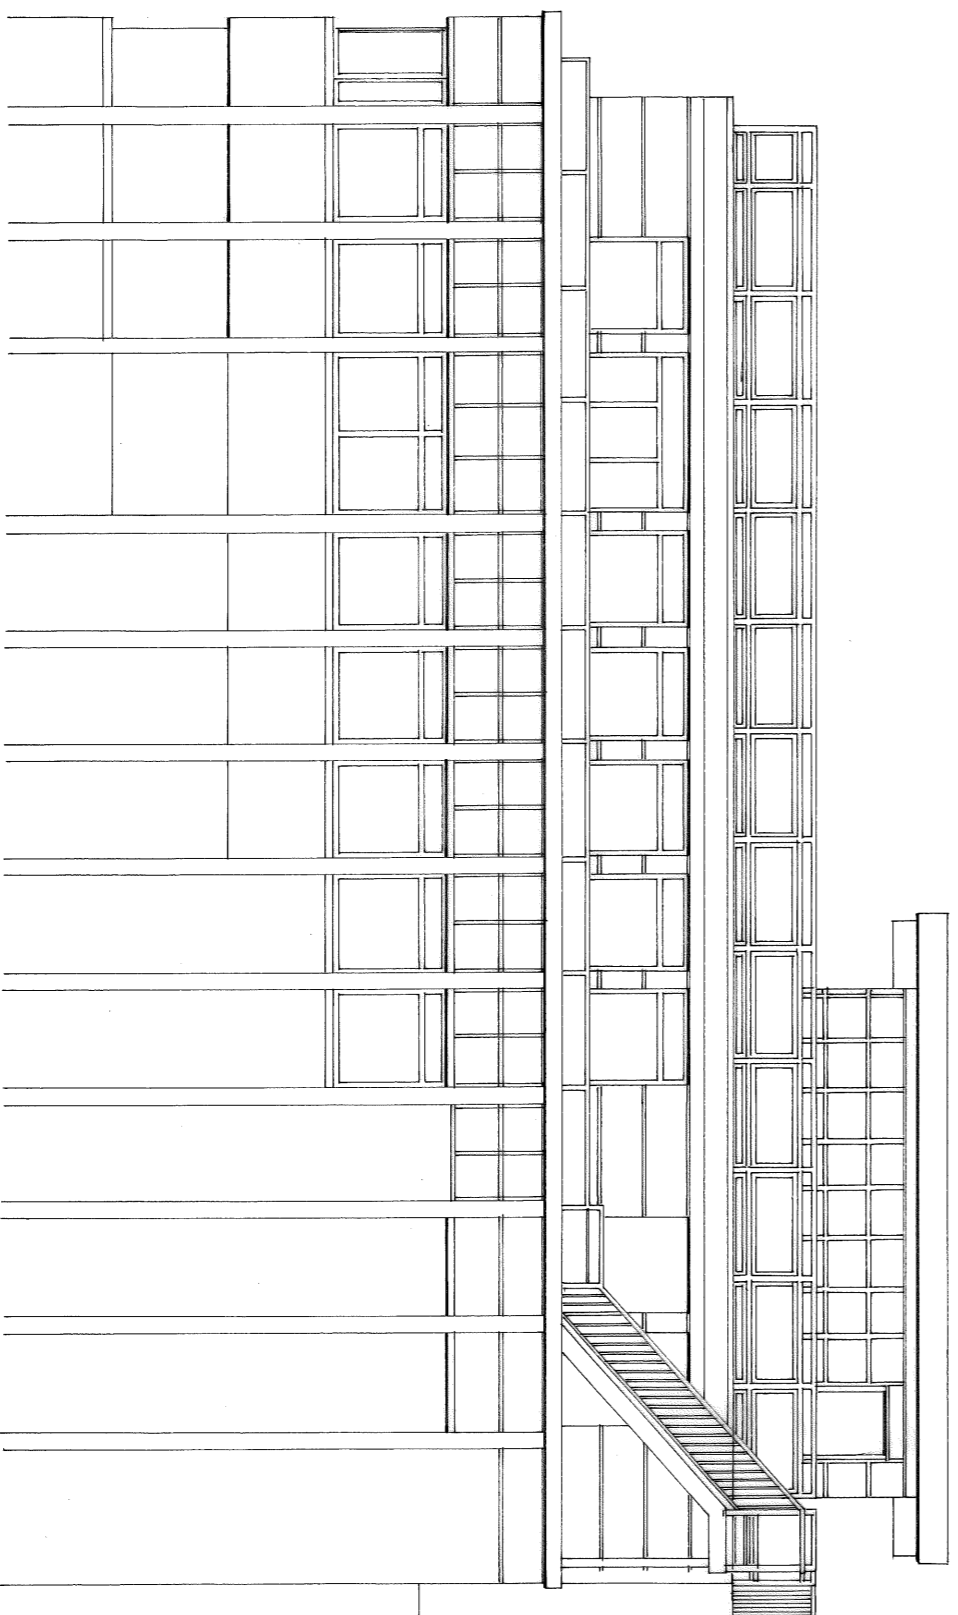


Existing South Elevation

Dwg. 568/P9B

REVISION B: EXTENSION REDESIGNED

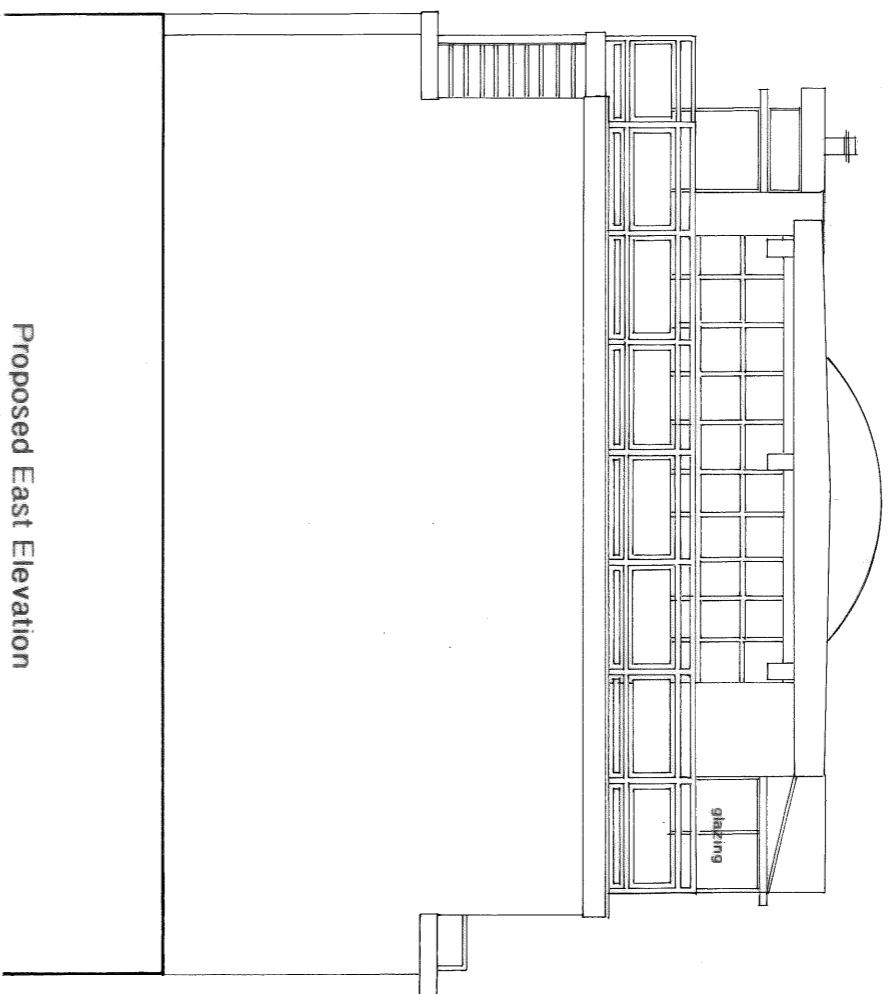

Proposed East Elevation

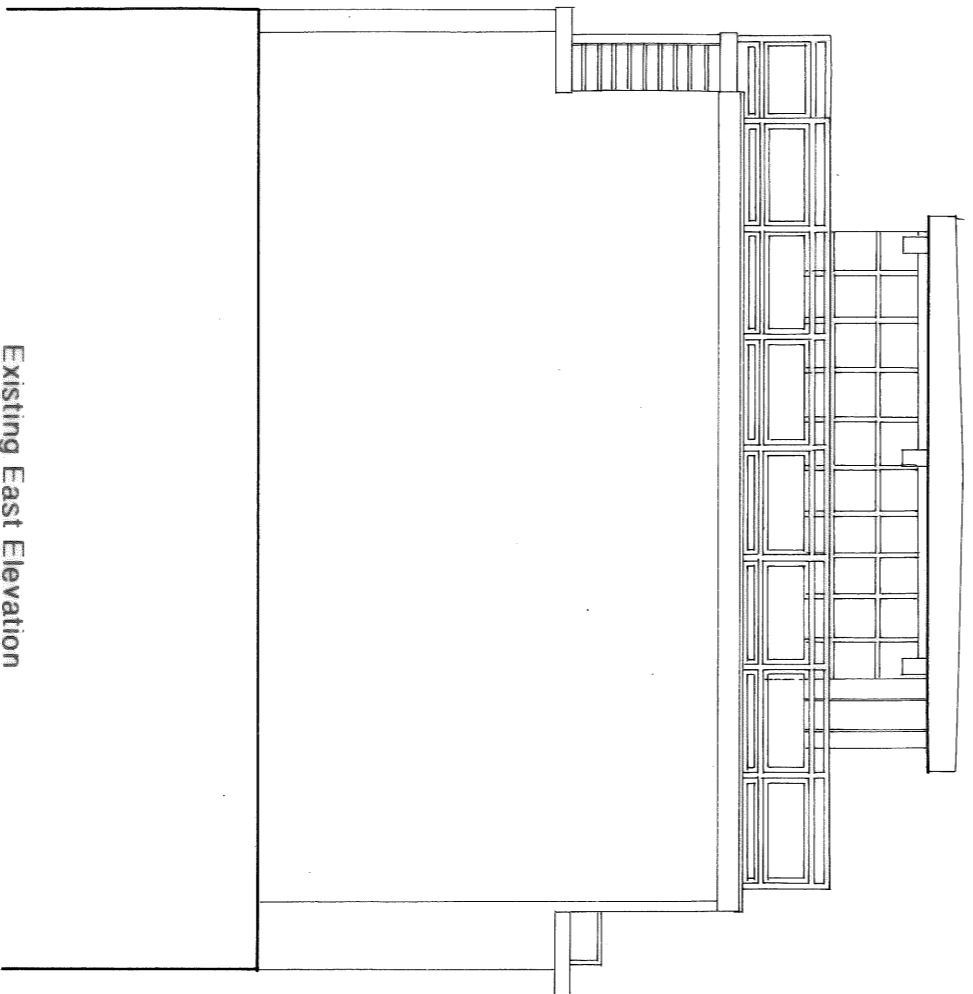

Existing East Elevation