




LOCATION PLAN  
Scale 1/1250.

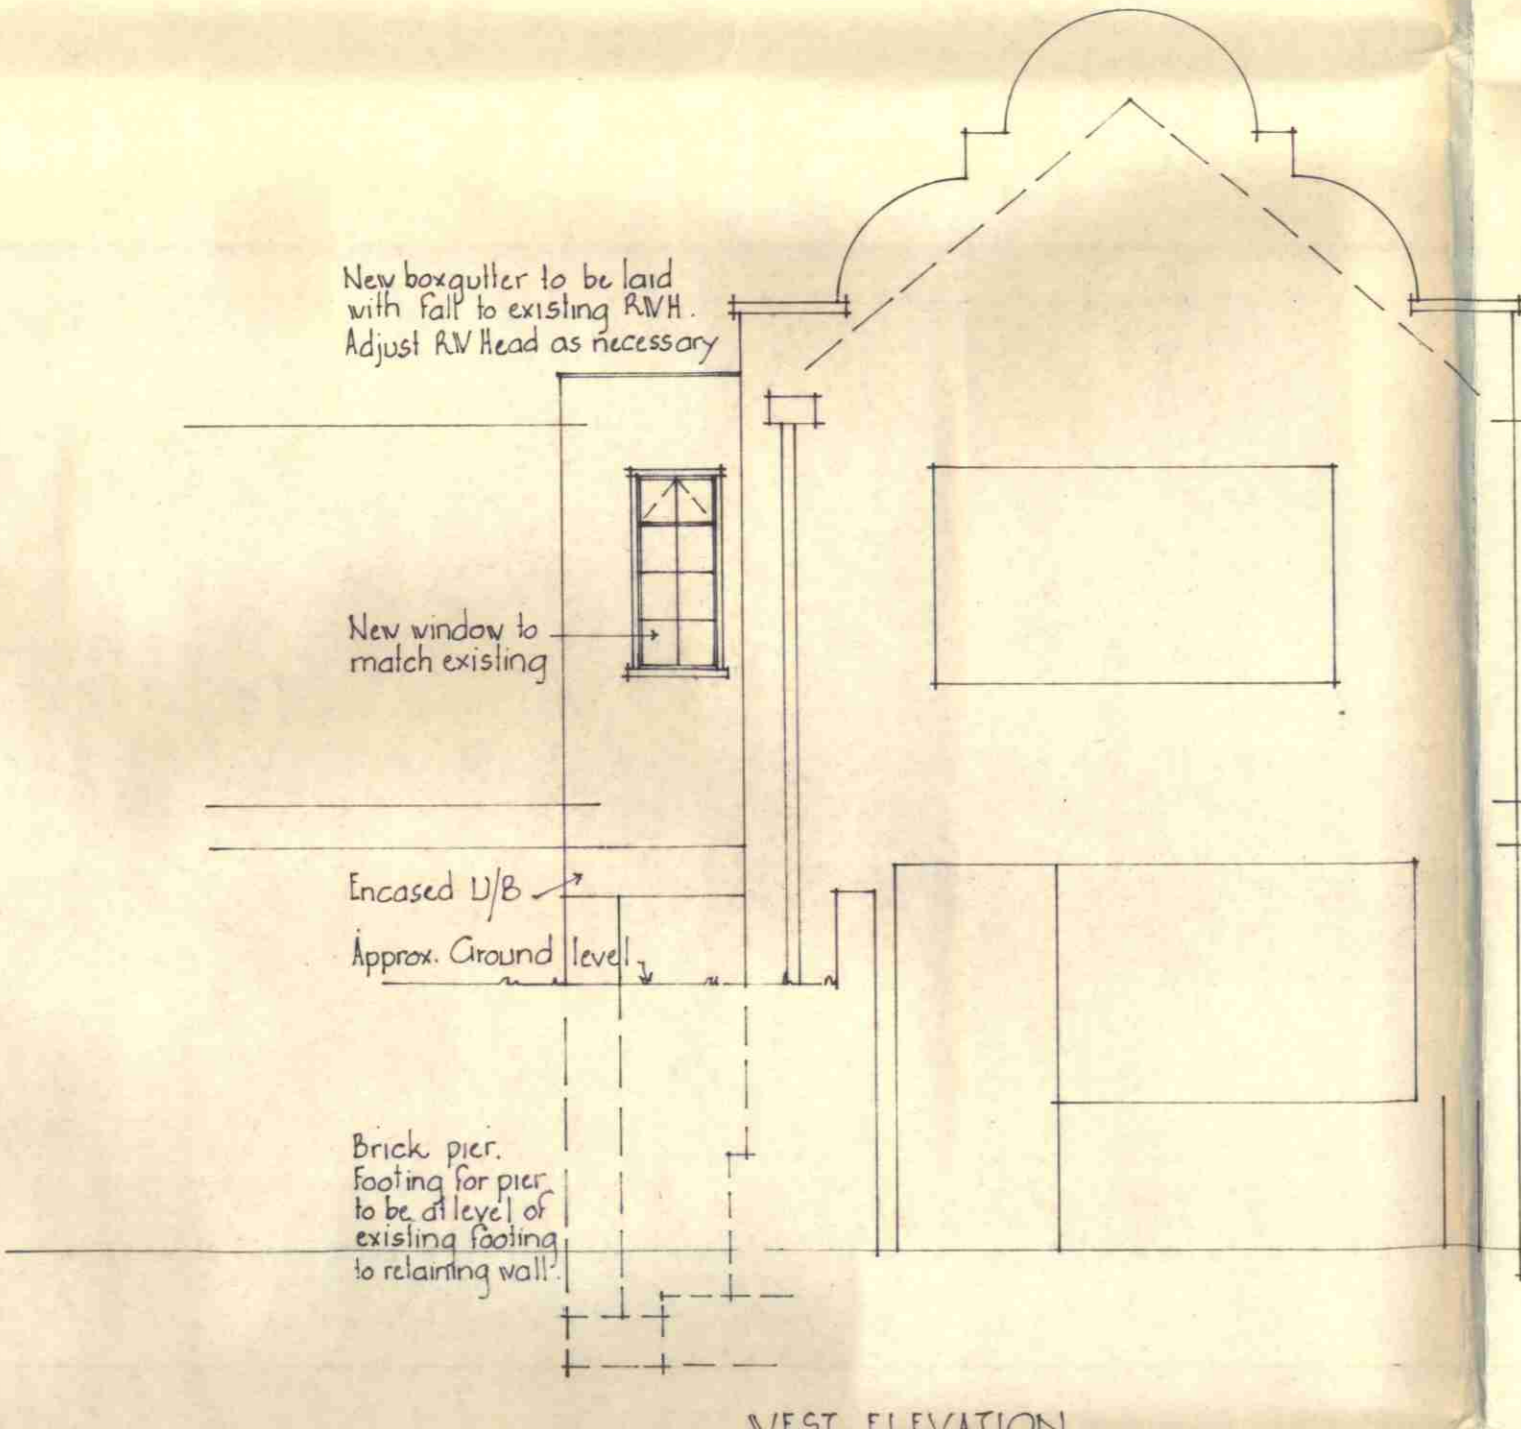


WEST ELEVATION.

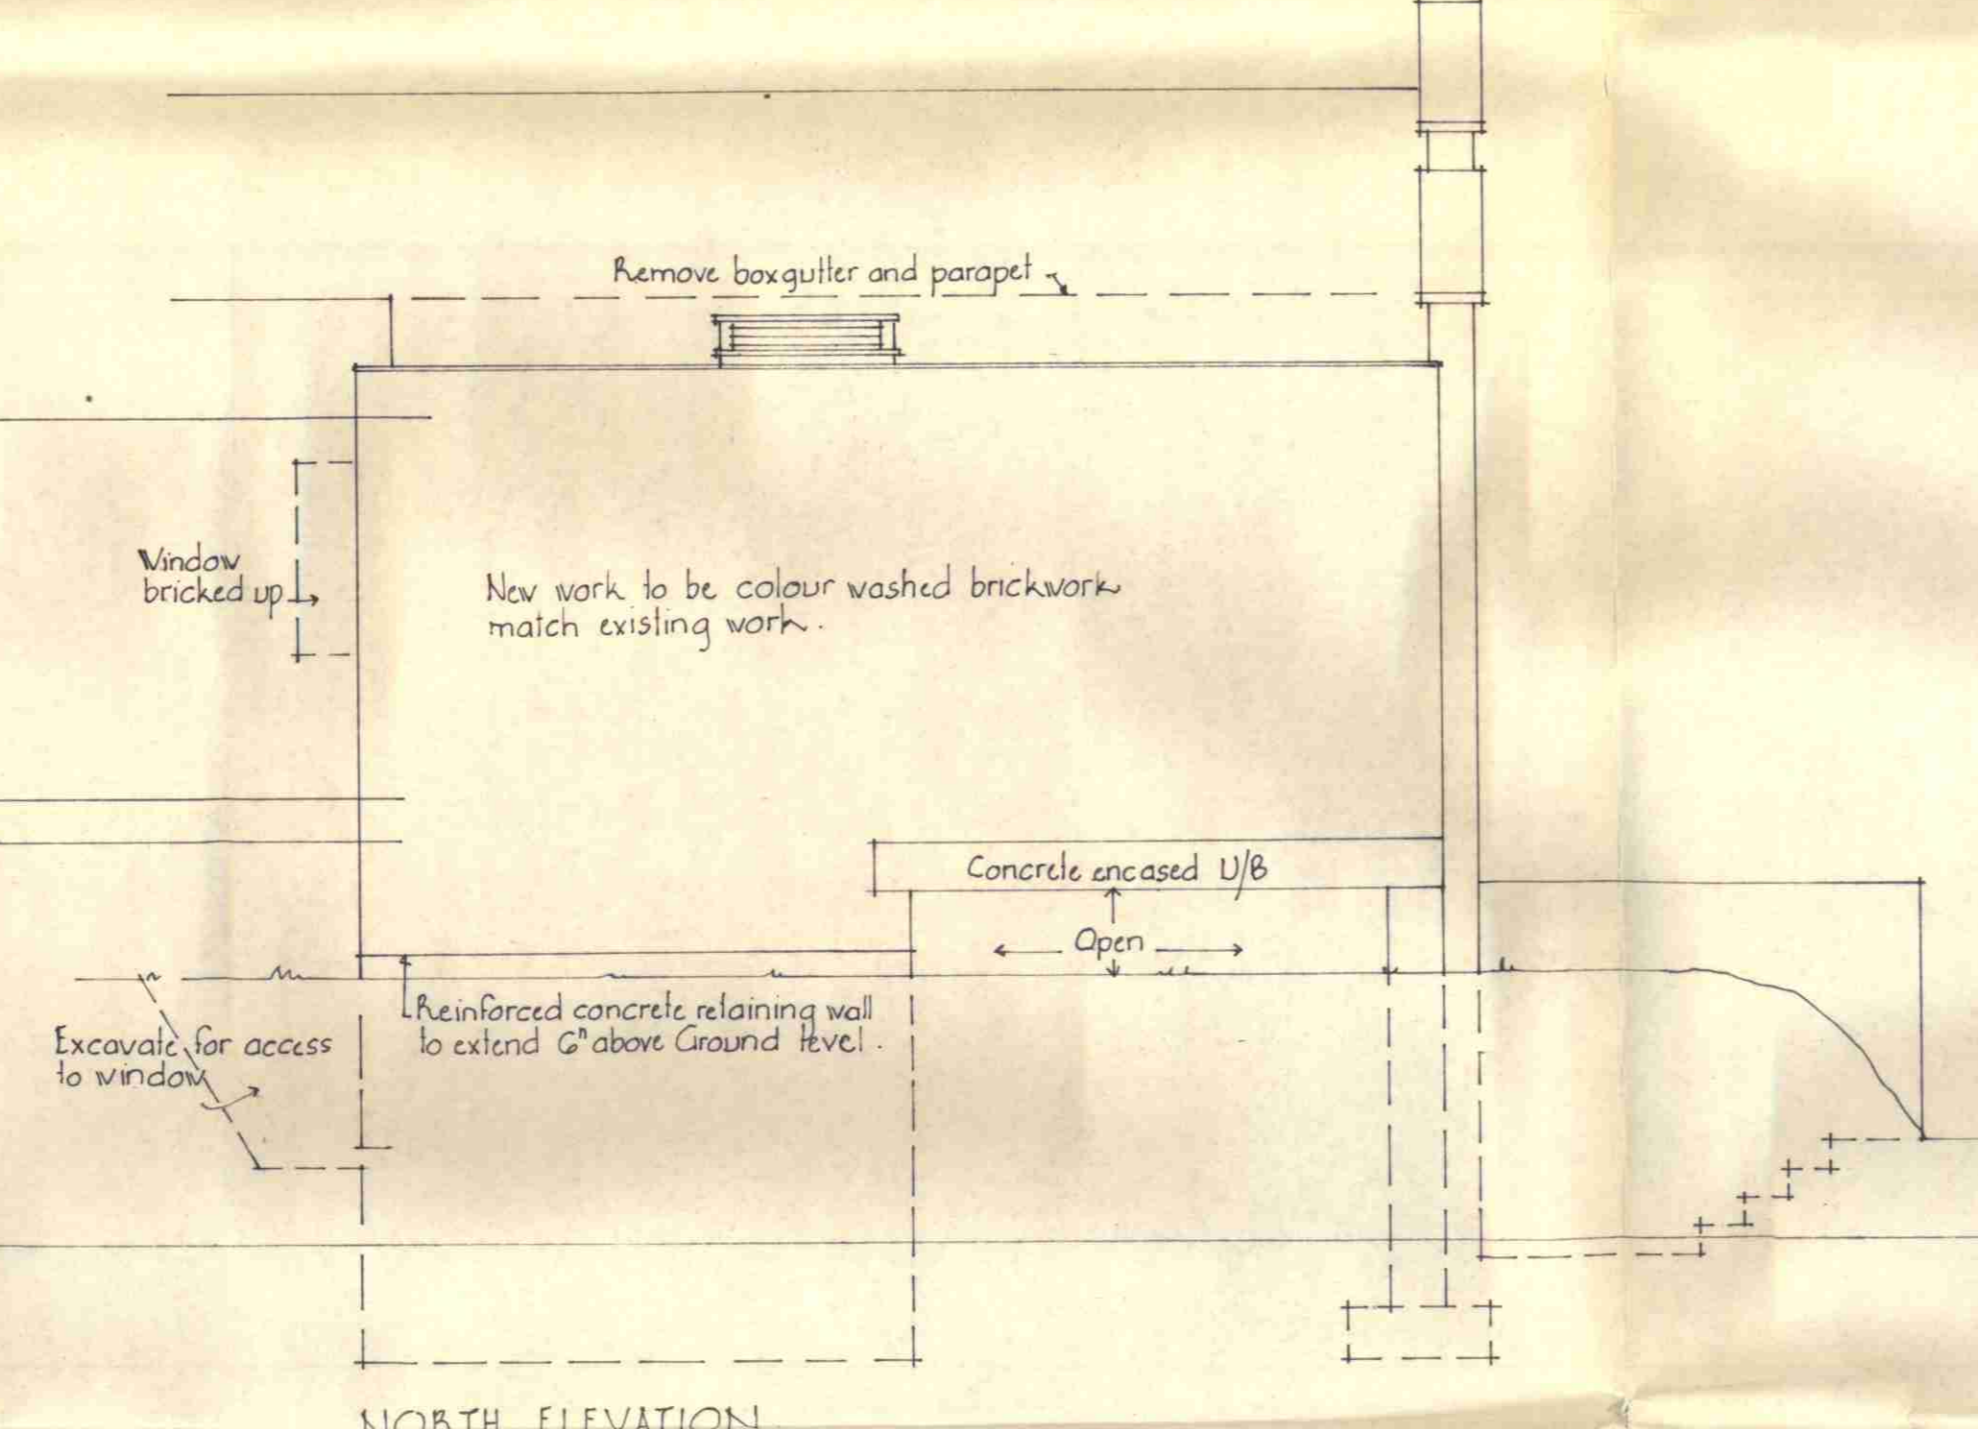


NORTH ELEVATION

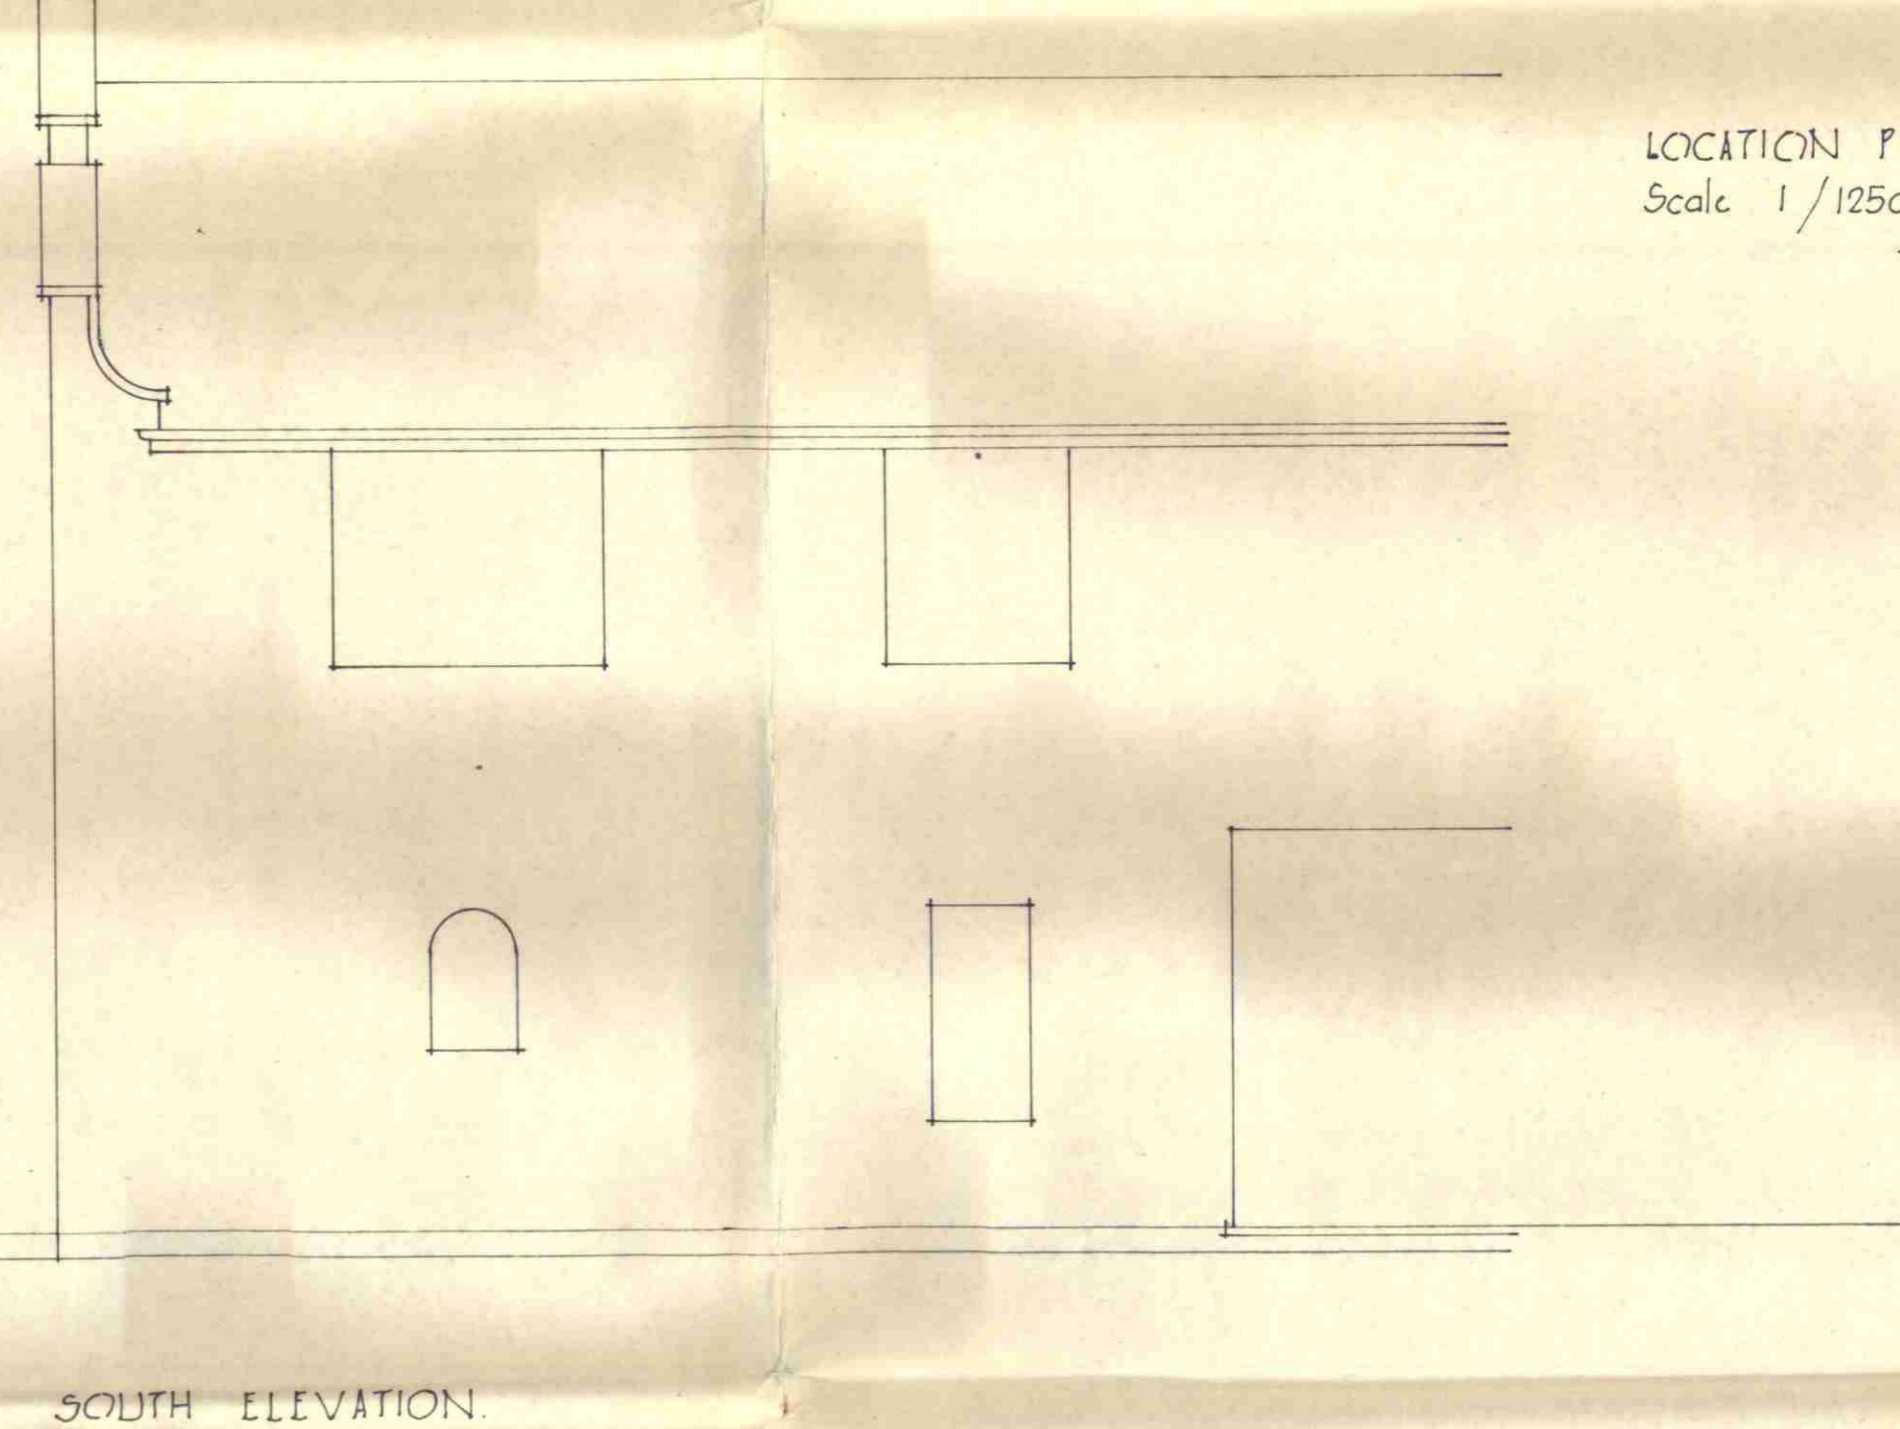


SOUTH ELEVATION.

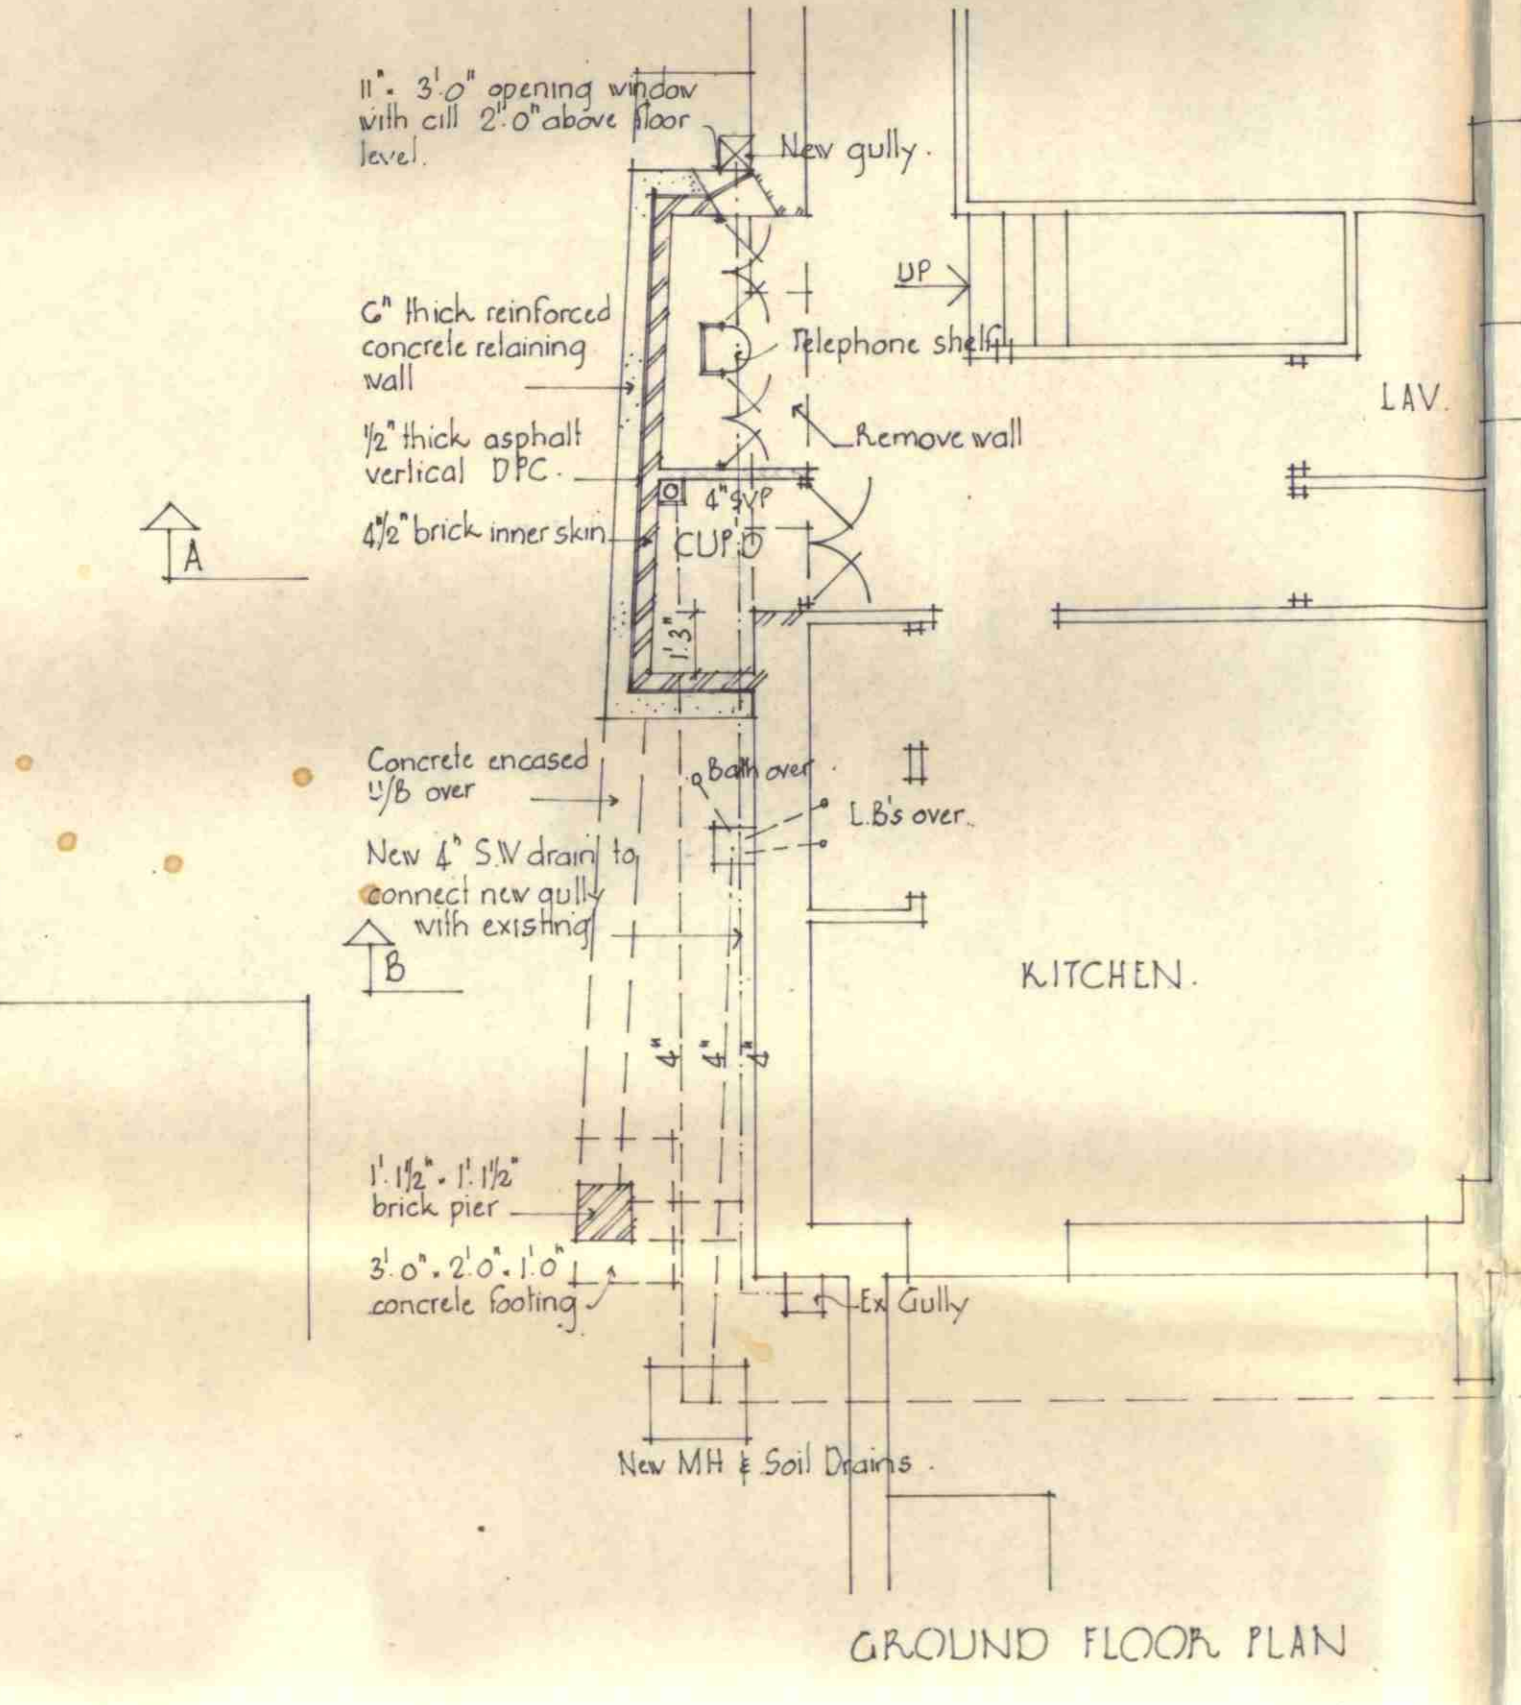


GROUND FLOOR PLAN.

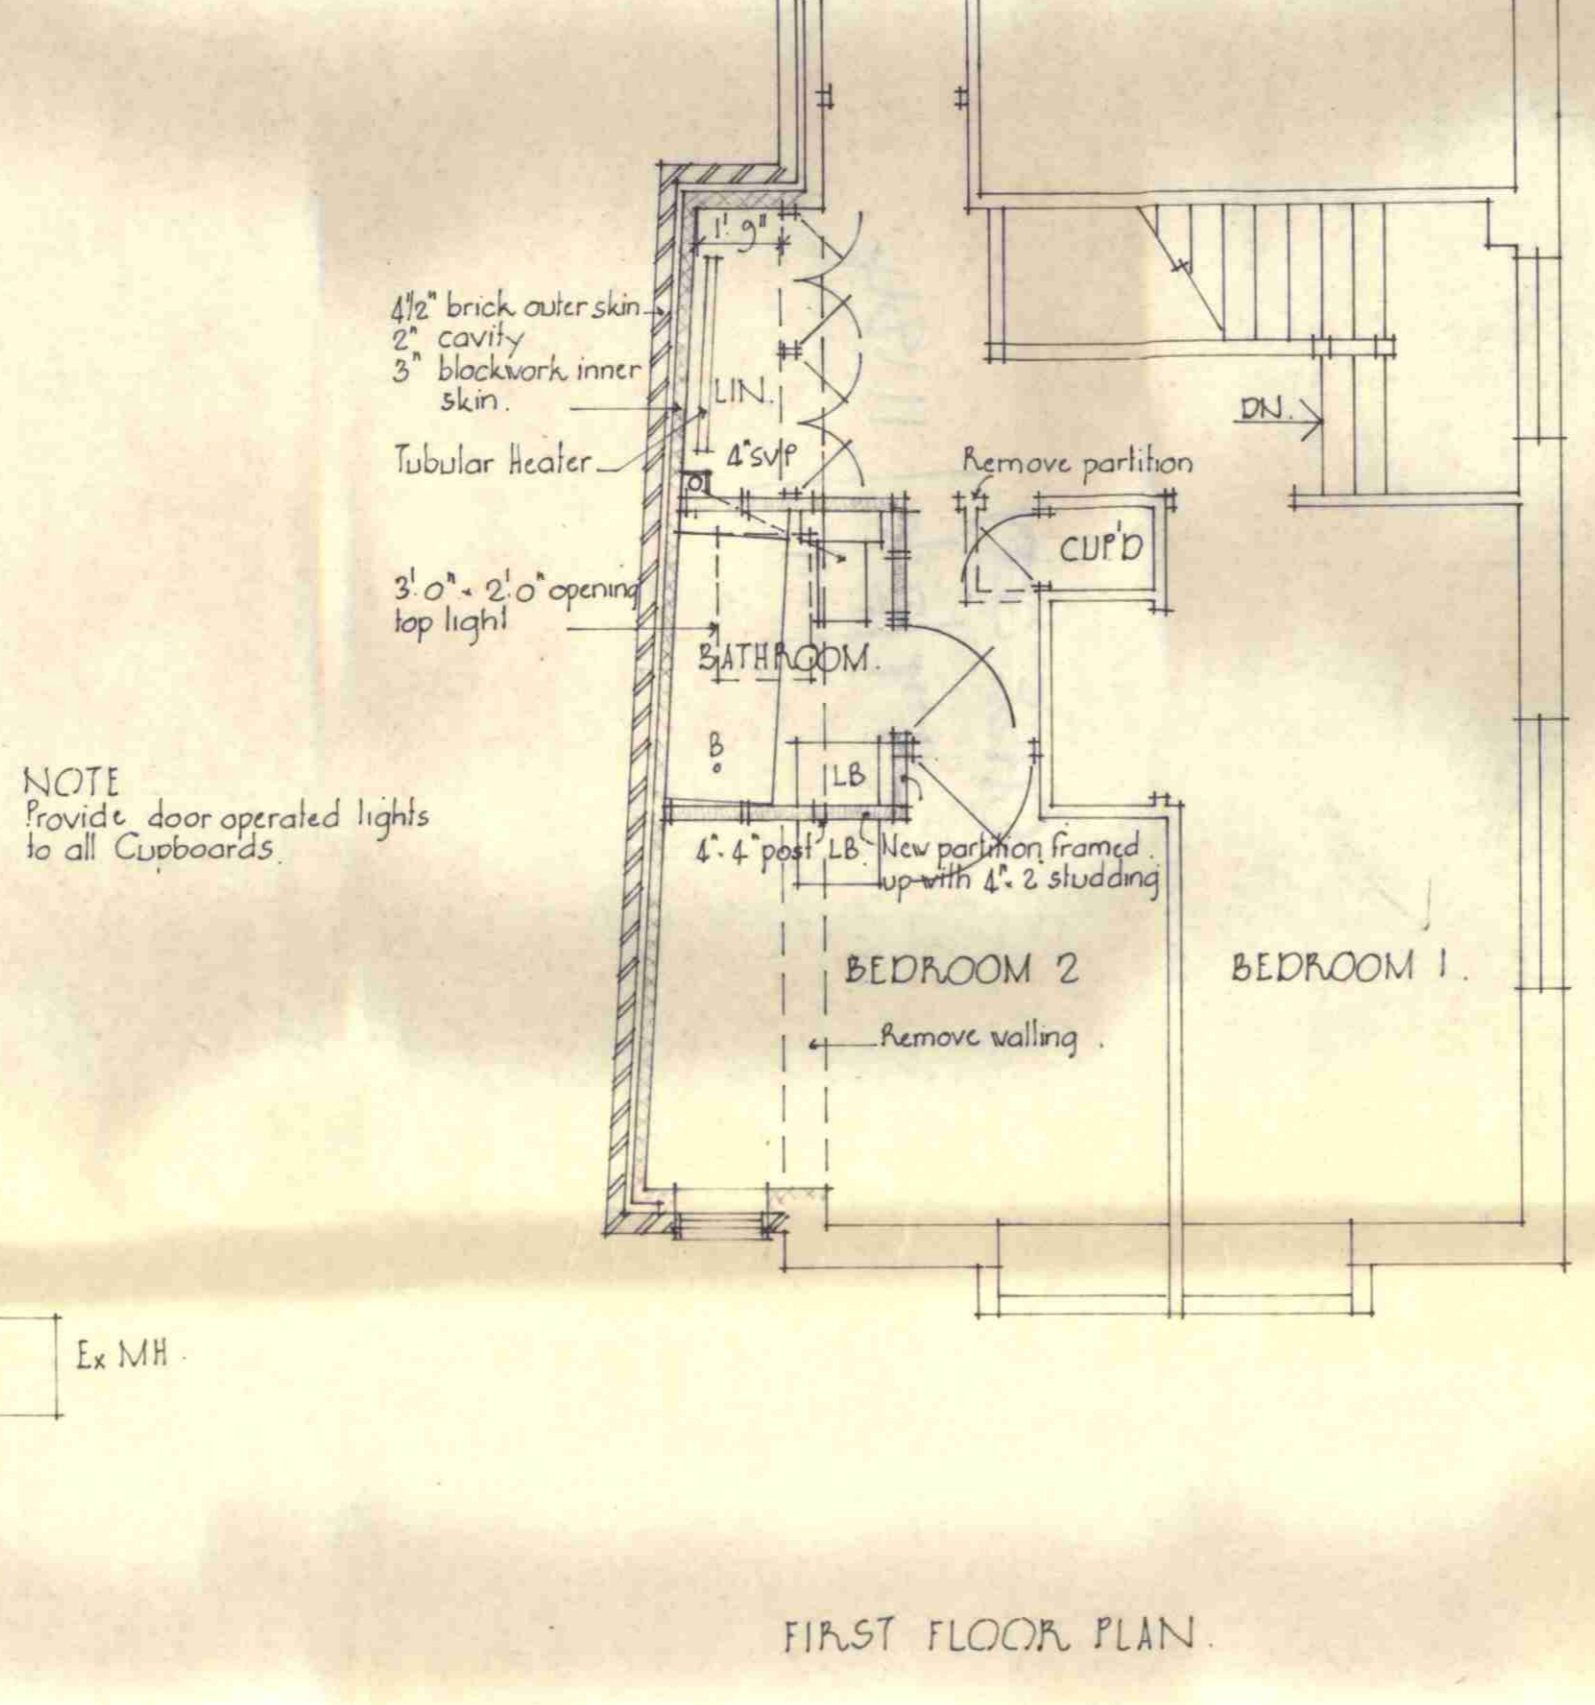

FIRST FLOOR PLAN.

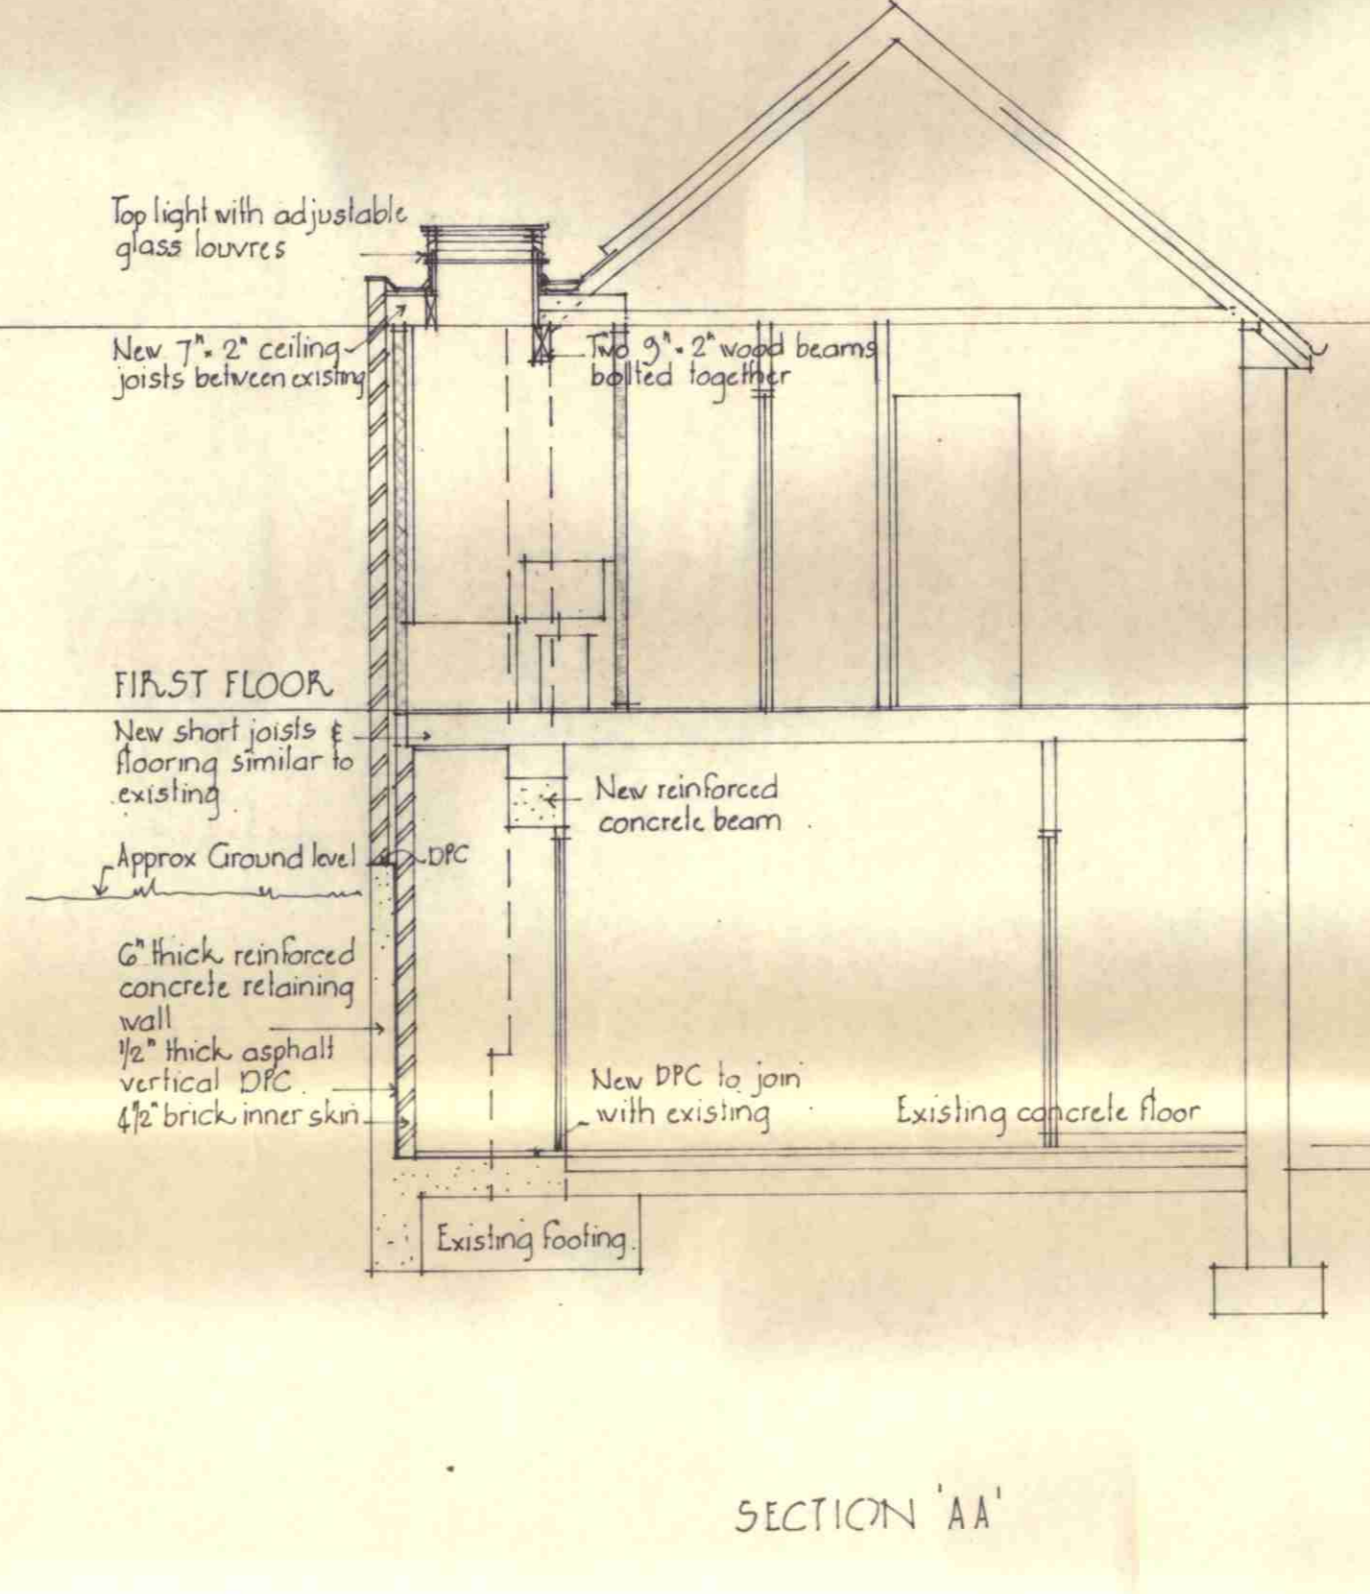

SECTION 'AA'

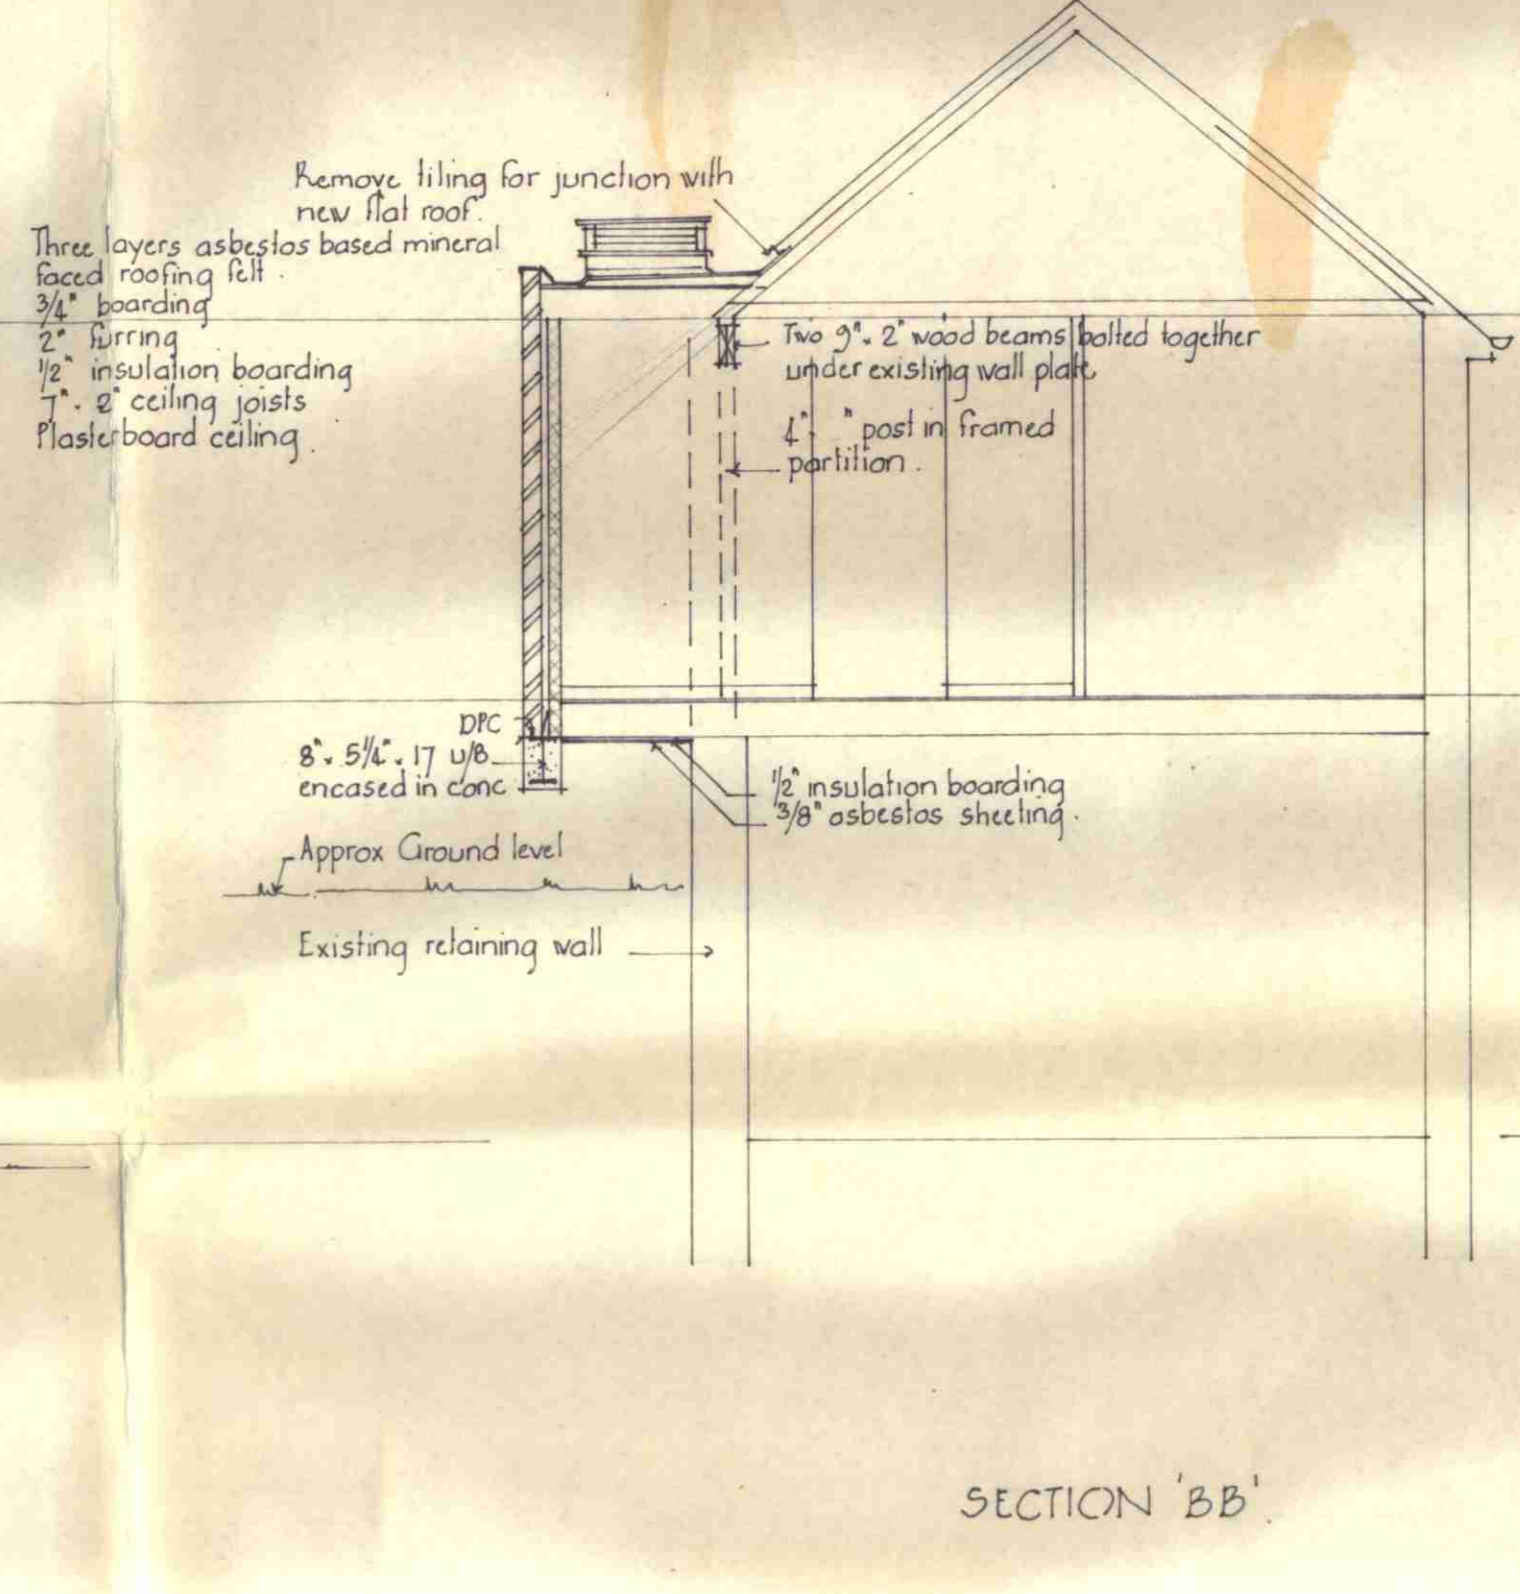

SECTION 'BB'

LONDON BOROUGH OF CAMDEN  
PLANS APPROVED  
13 JUL 1971  
ON BEHALF OF THE COUNCIL

CTP/F7/2/c/1184

DATE MAY 1971  
SCALE 1/4" = 1' 0"  
DRWG NO. T1. 2456/G

THE WHITE HOUSE FITZJOHNS AVENUE HAMPSTEAD  
PROPOSED ALTERATIONS AND ADDITIONS TO STAFF ACCOMMODATION.

RICHARDSON BELLAMY & BENTON  
CHARTERED ARCHITECTS  
17 EXCHANGE ROAD WATFORD HEATS.

