



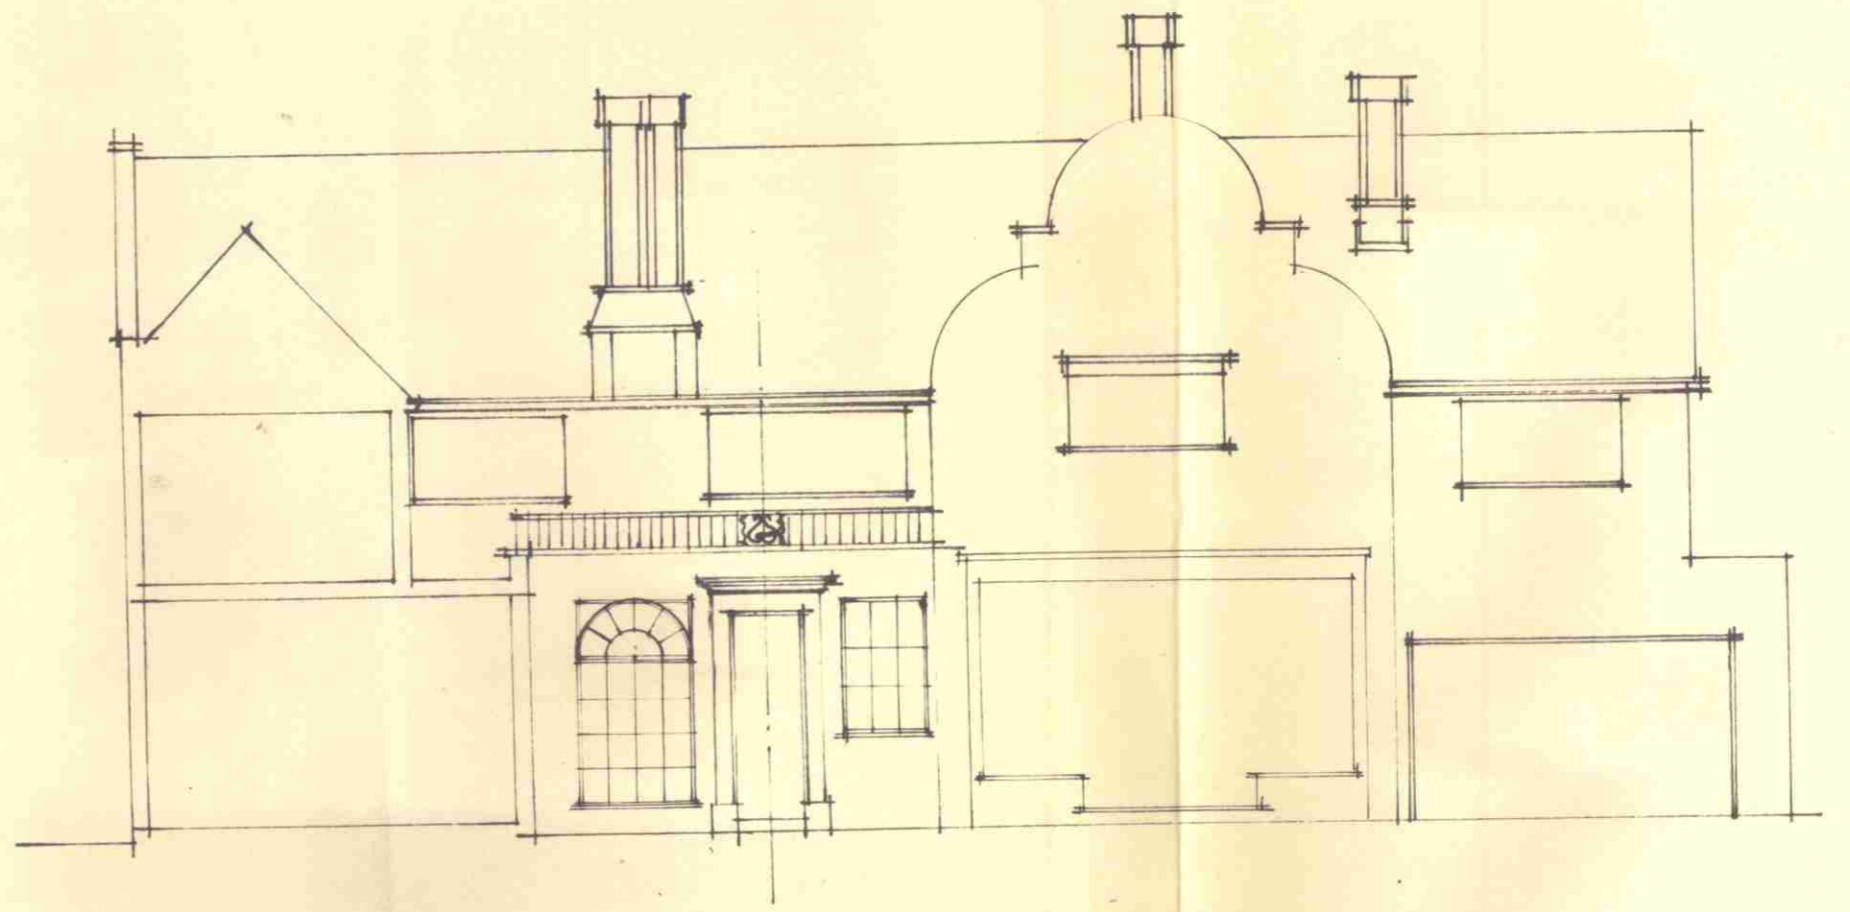

ELEVATIONS to GARDEN.
SOUTH EAST




SOUTH WEST.

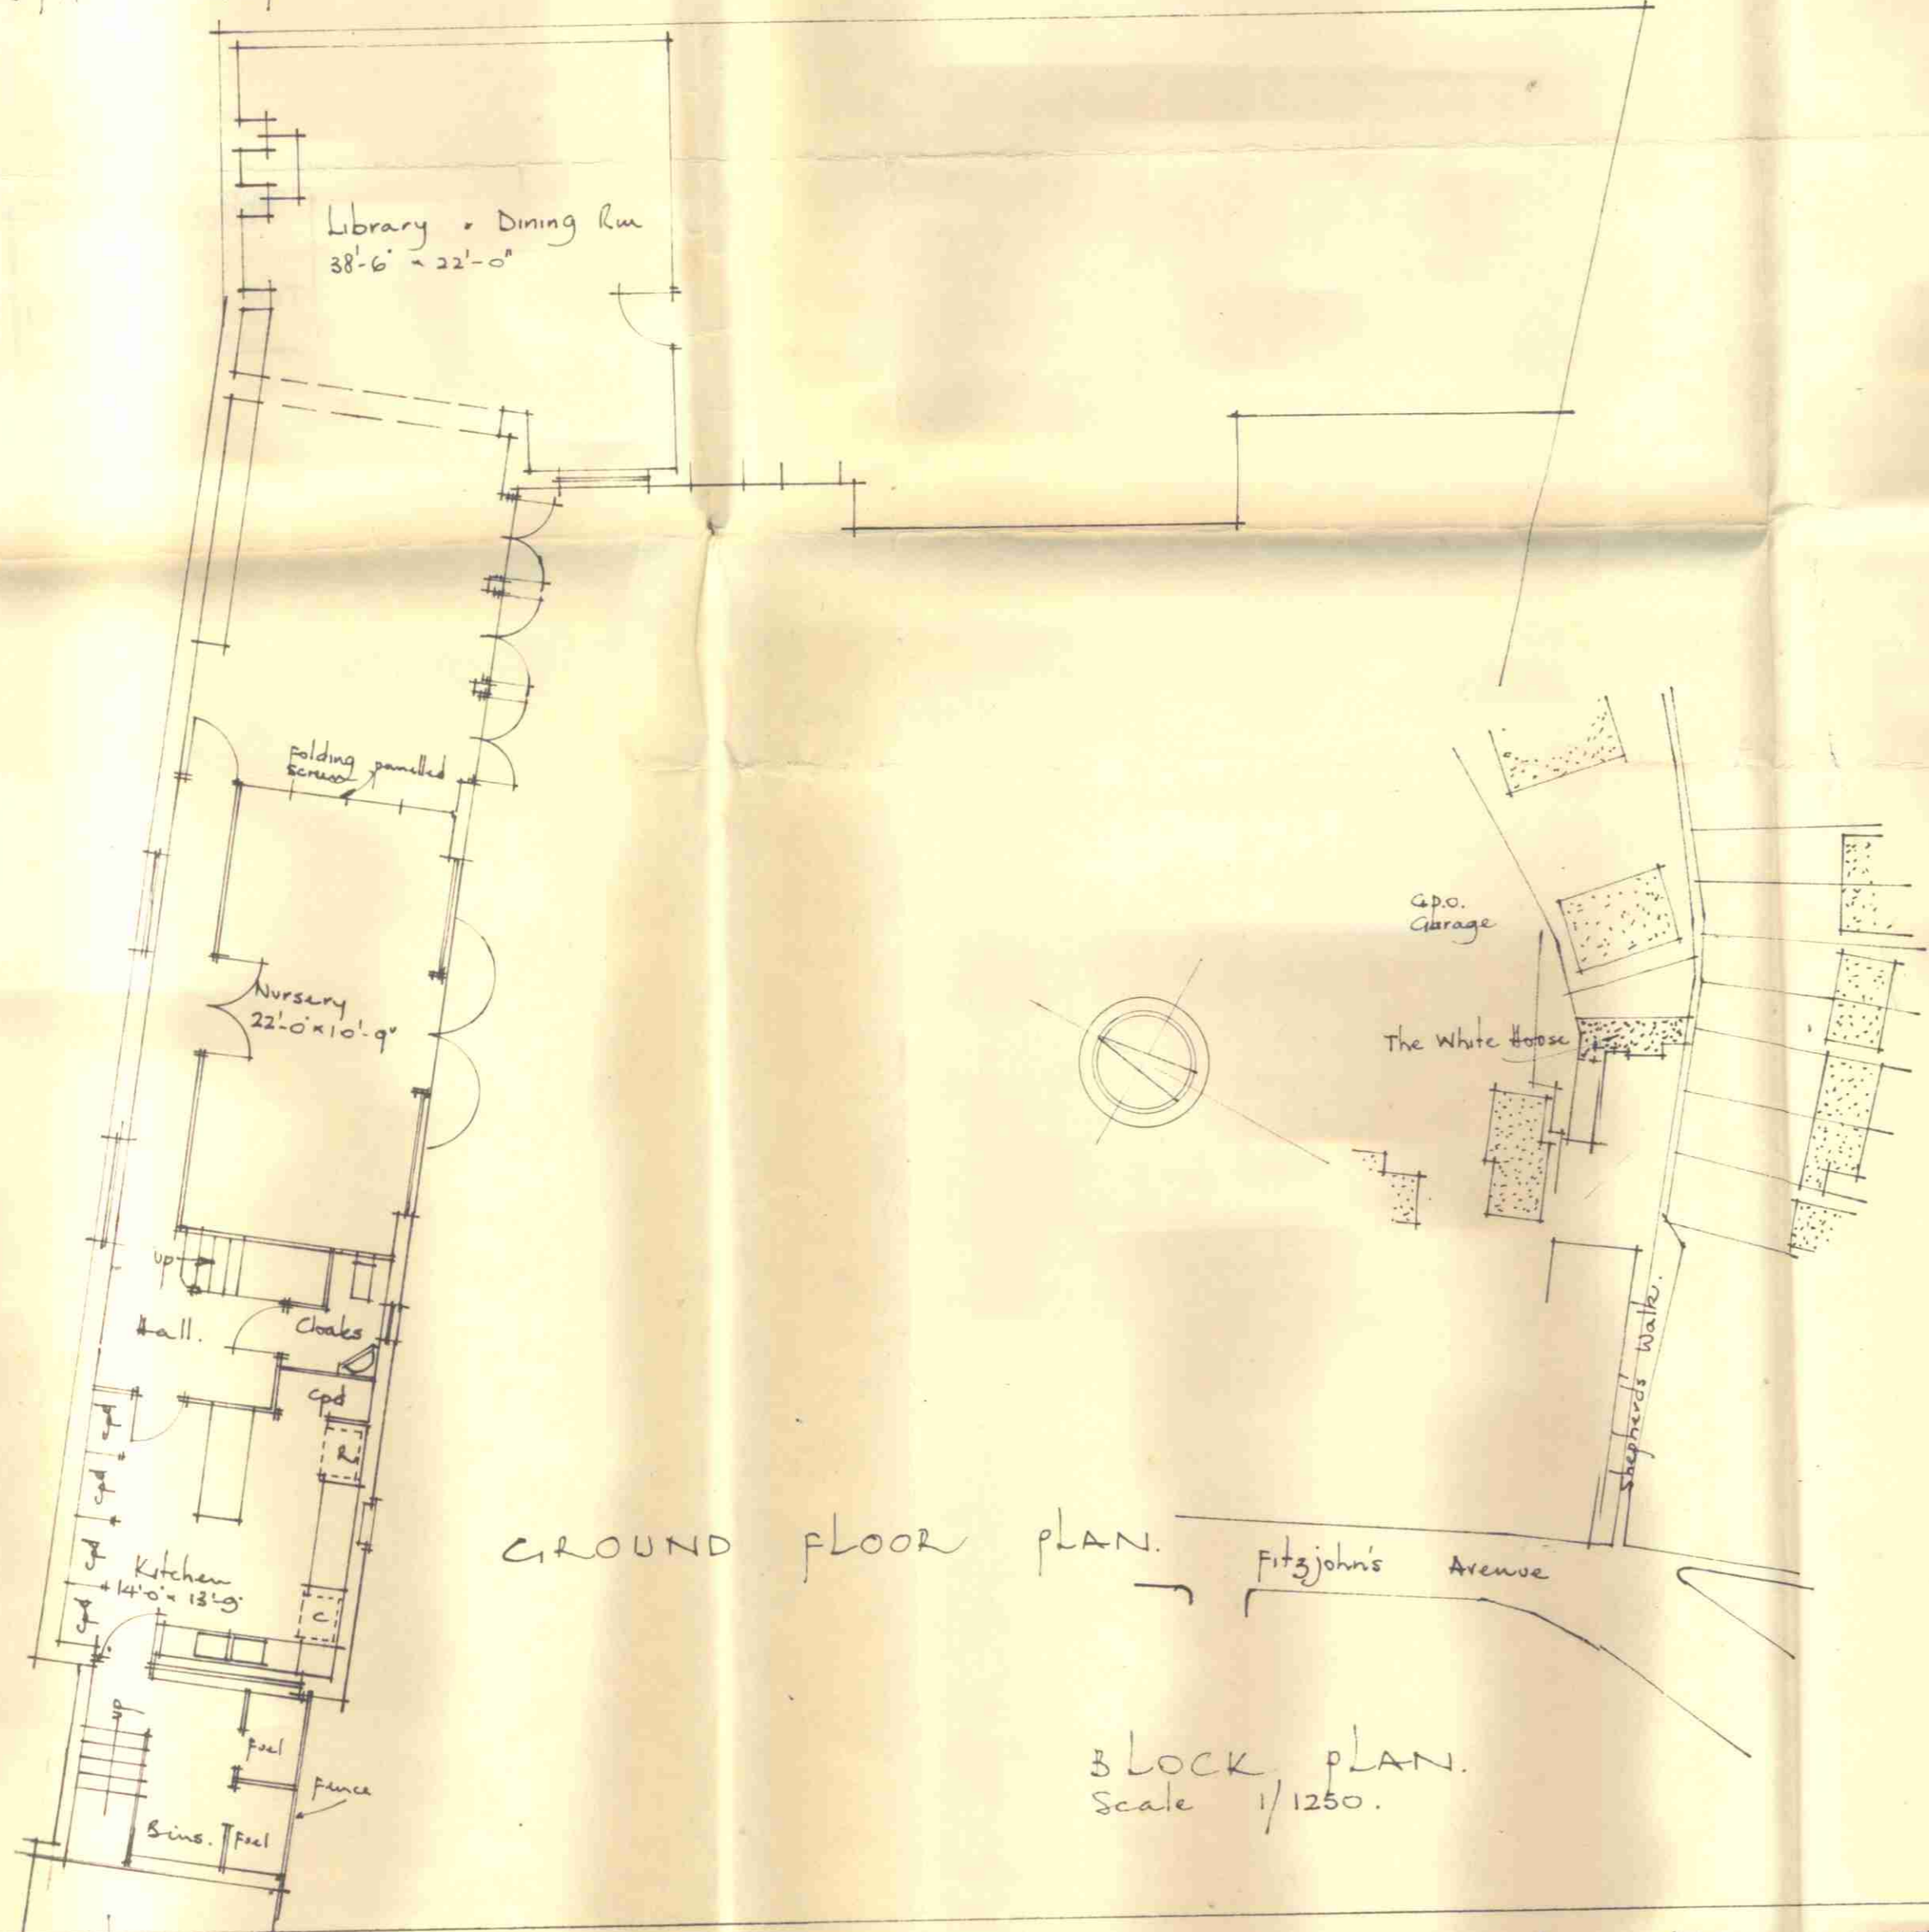

GROUND FLOOR PLAN.

3 LOCK PLAN.
Scale 1/1250.

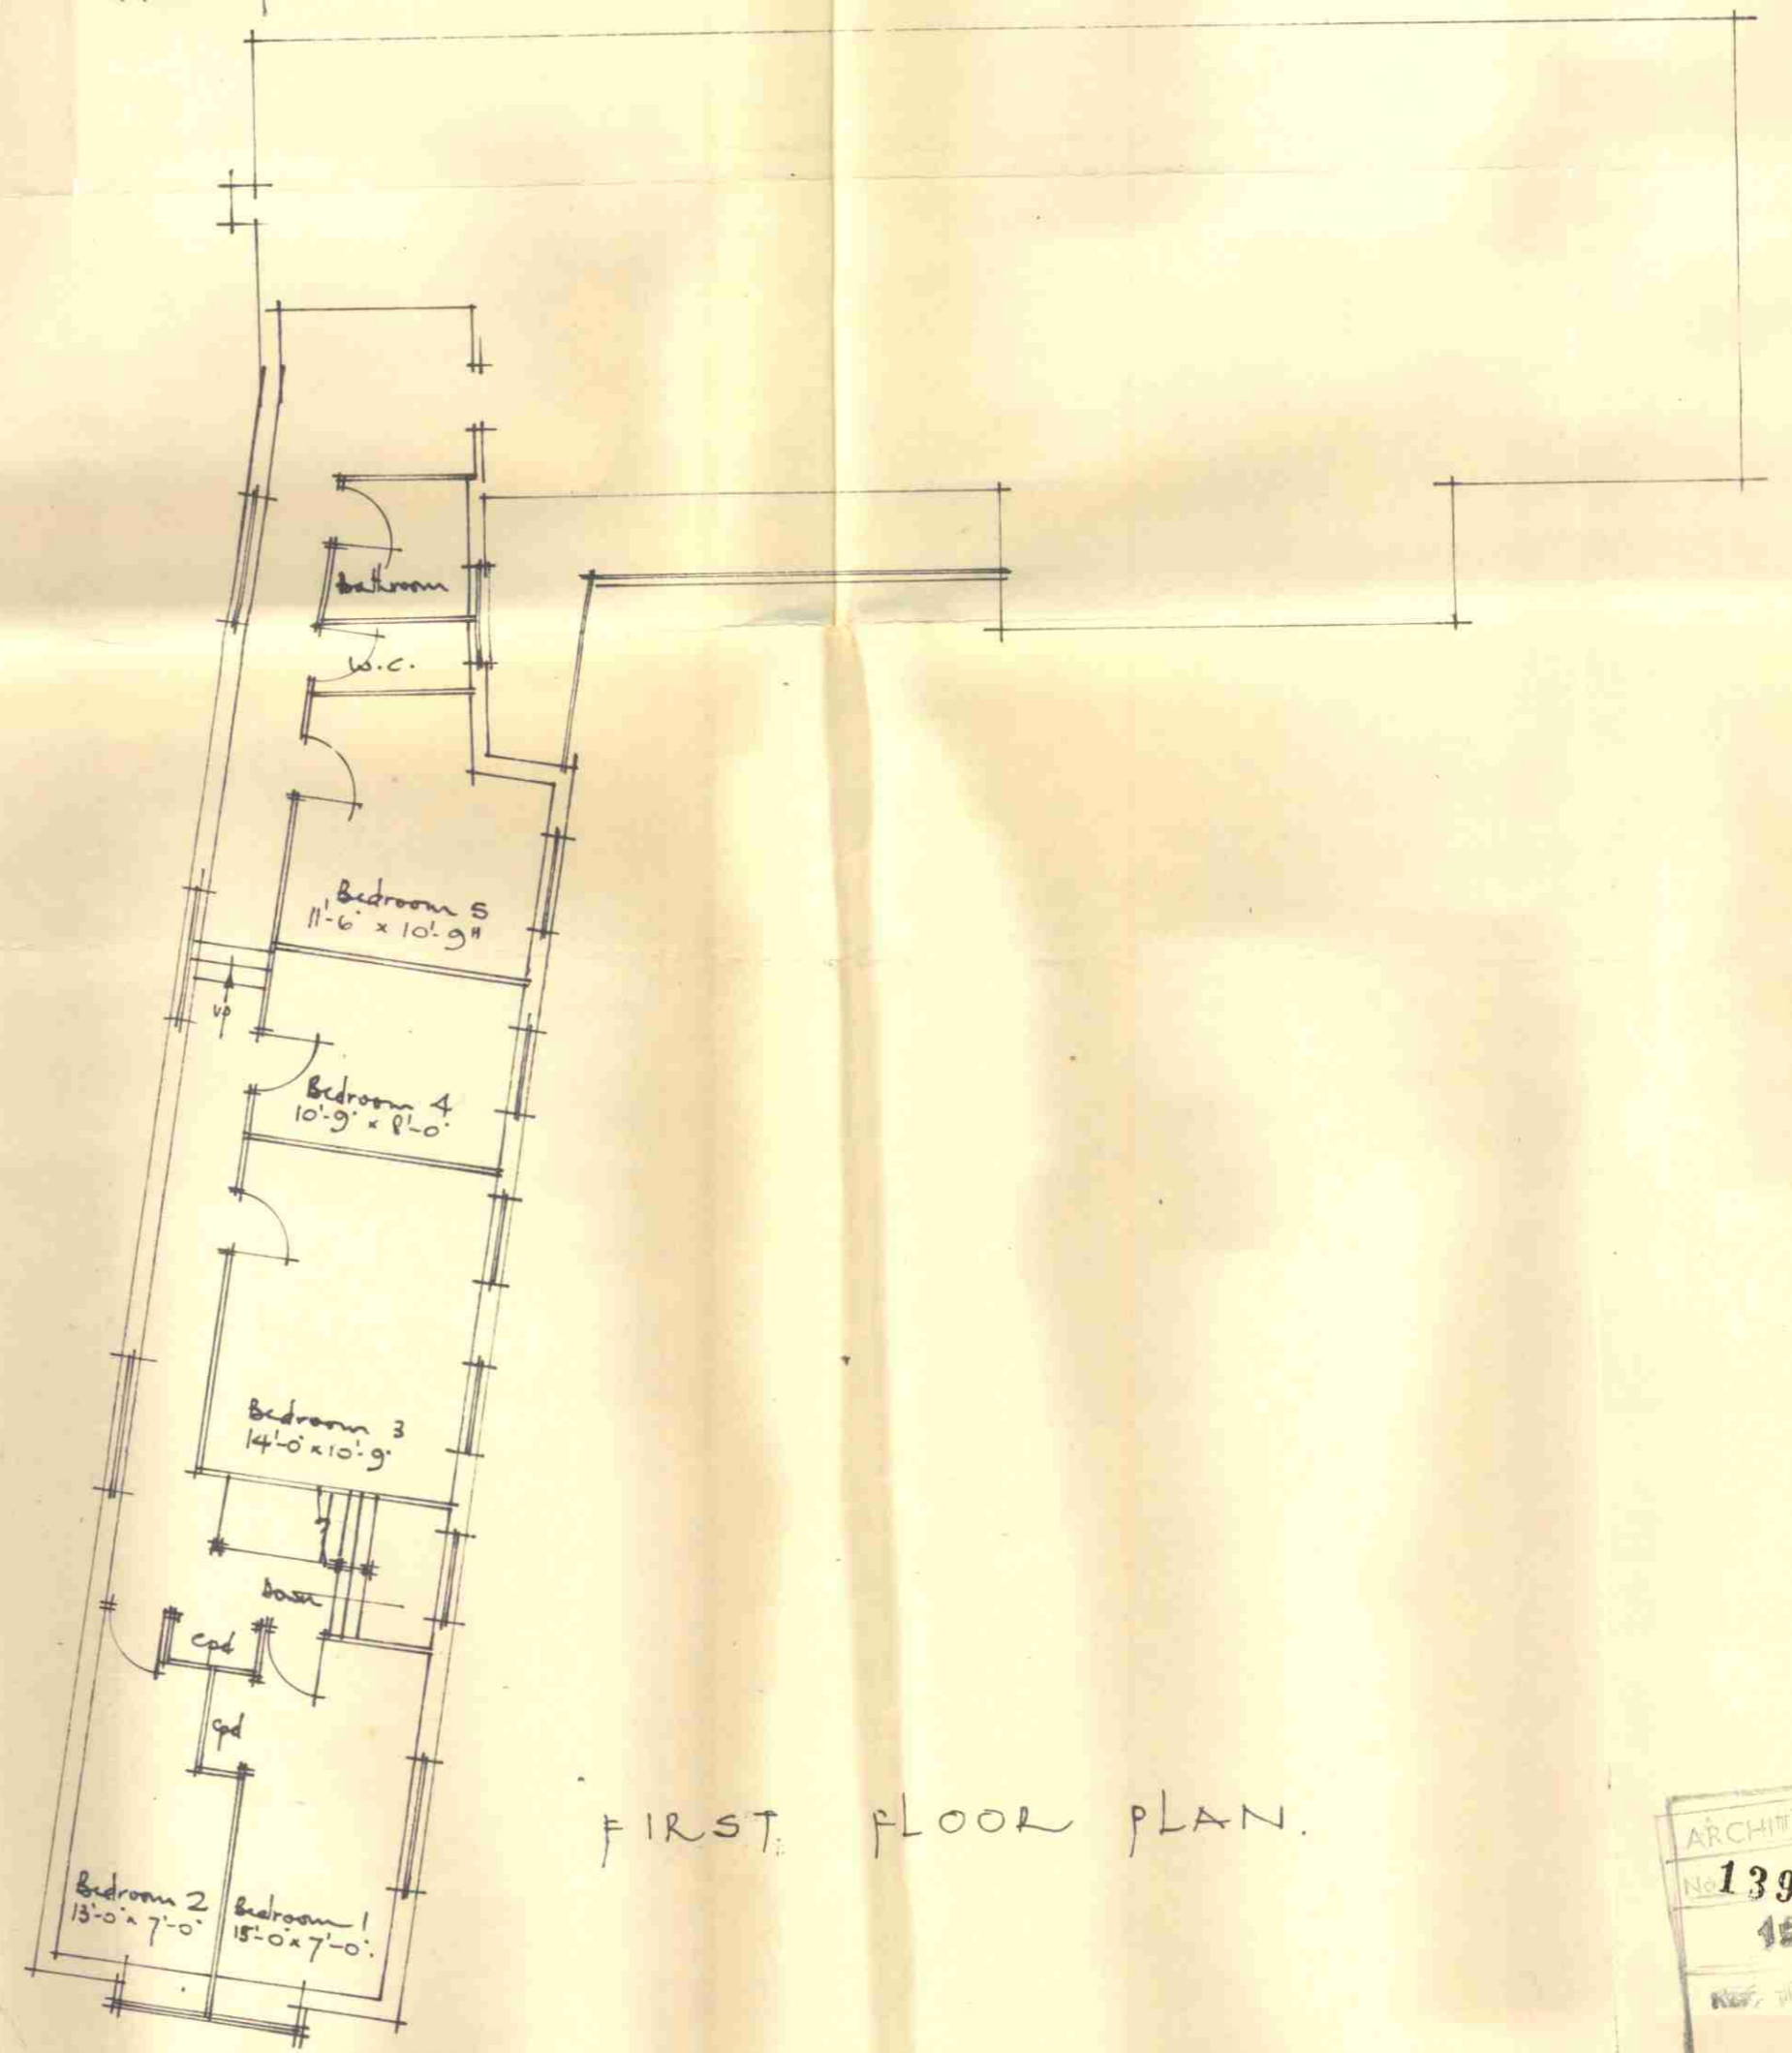

FIRST FLOOR PLAN.

ARCHITECTS
No 13916
15 SEP 1960
REF. 500
ORD.

Drawing Number
591126/8A
Scale 1/8" = 1'-0"
August 1960.

PROPOSED EXTENSIONS AND ALTERATIONS AT THE WHITE HOUSE, FITZJOHN'S AVENUE N.W.3.
for J. W. LOVERIDGE ESQ. REVISED PROPOSALS FOR WEST WING. See drawing No 591126/3c for details of other works.

Richardson & McLaughlan
Chartered Architects
15, Mansfield Street
London W.1.