


1 20 Denmark Street & 16 Denmark Place - Proposed Lower Ground Floor Plan LBC
Scale: 1 : 50


D02

Revision note: Discharged condition
REF: no. 2018/5311/L

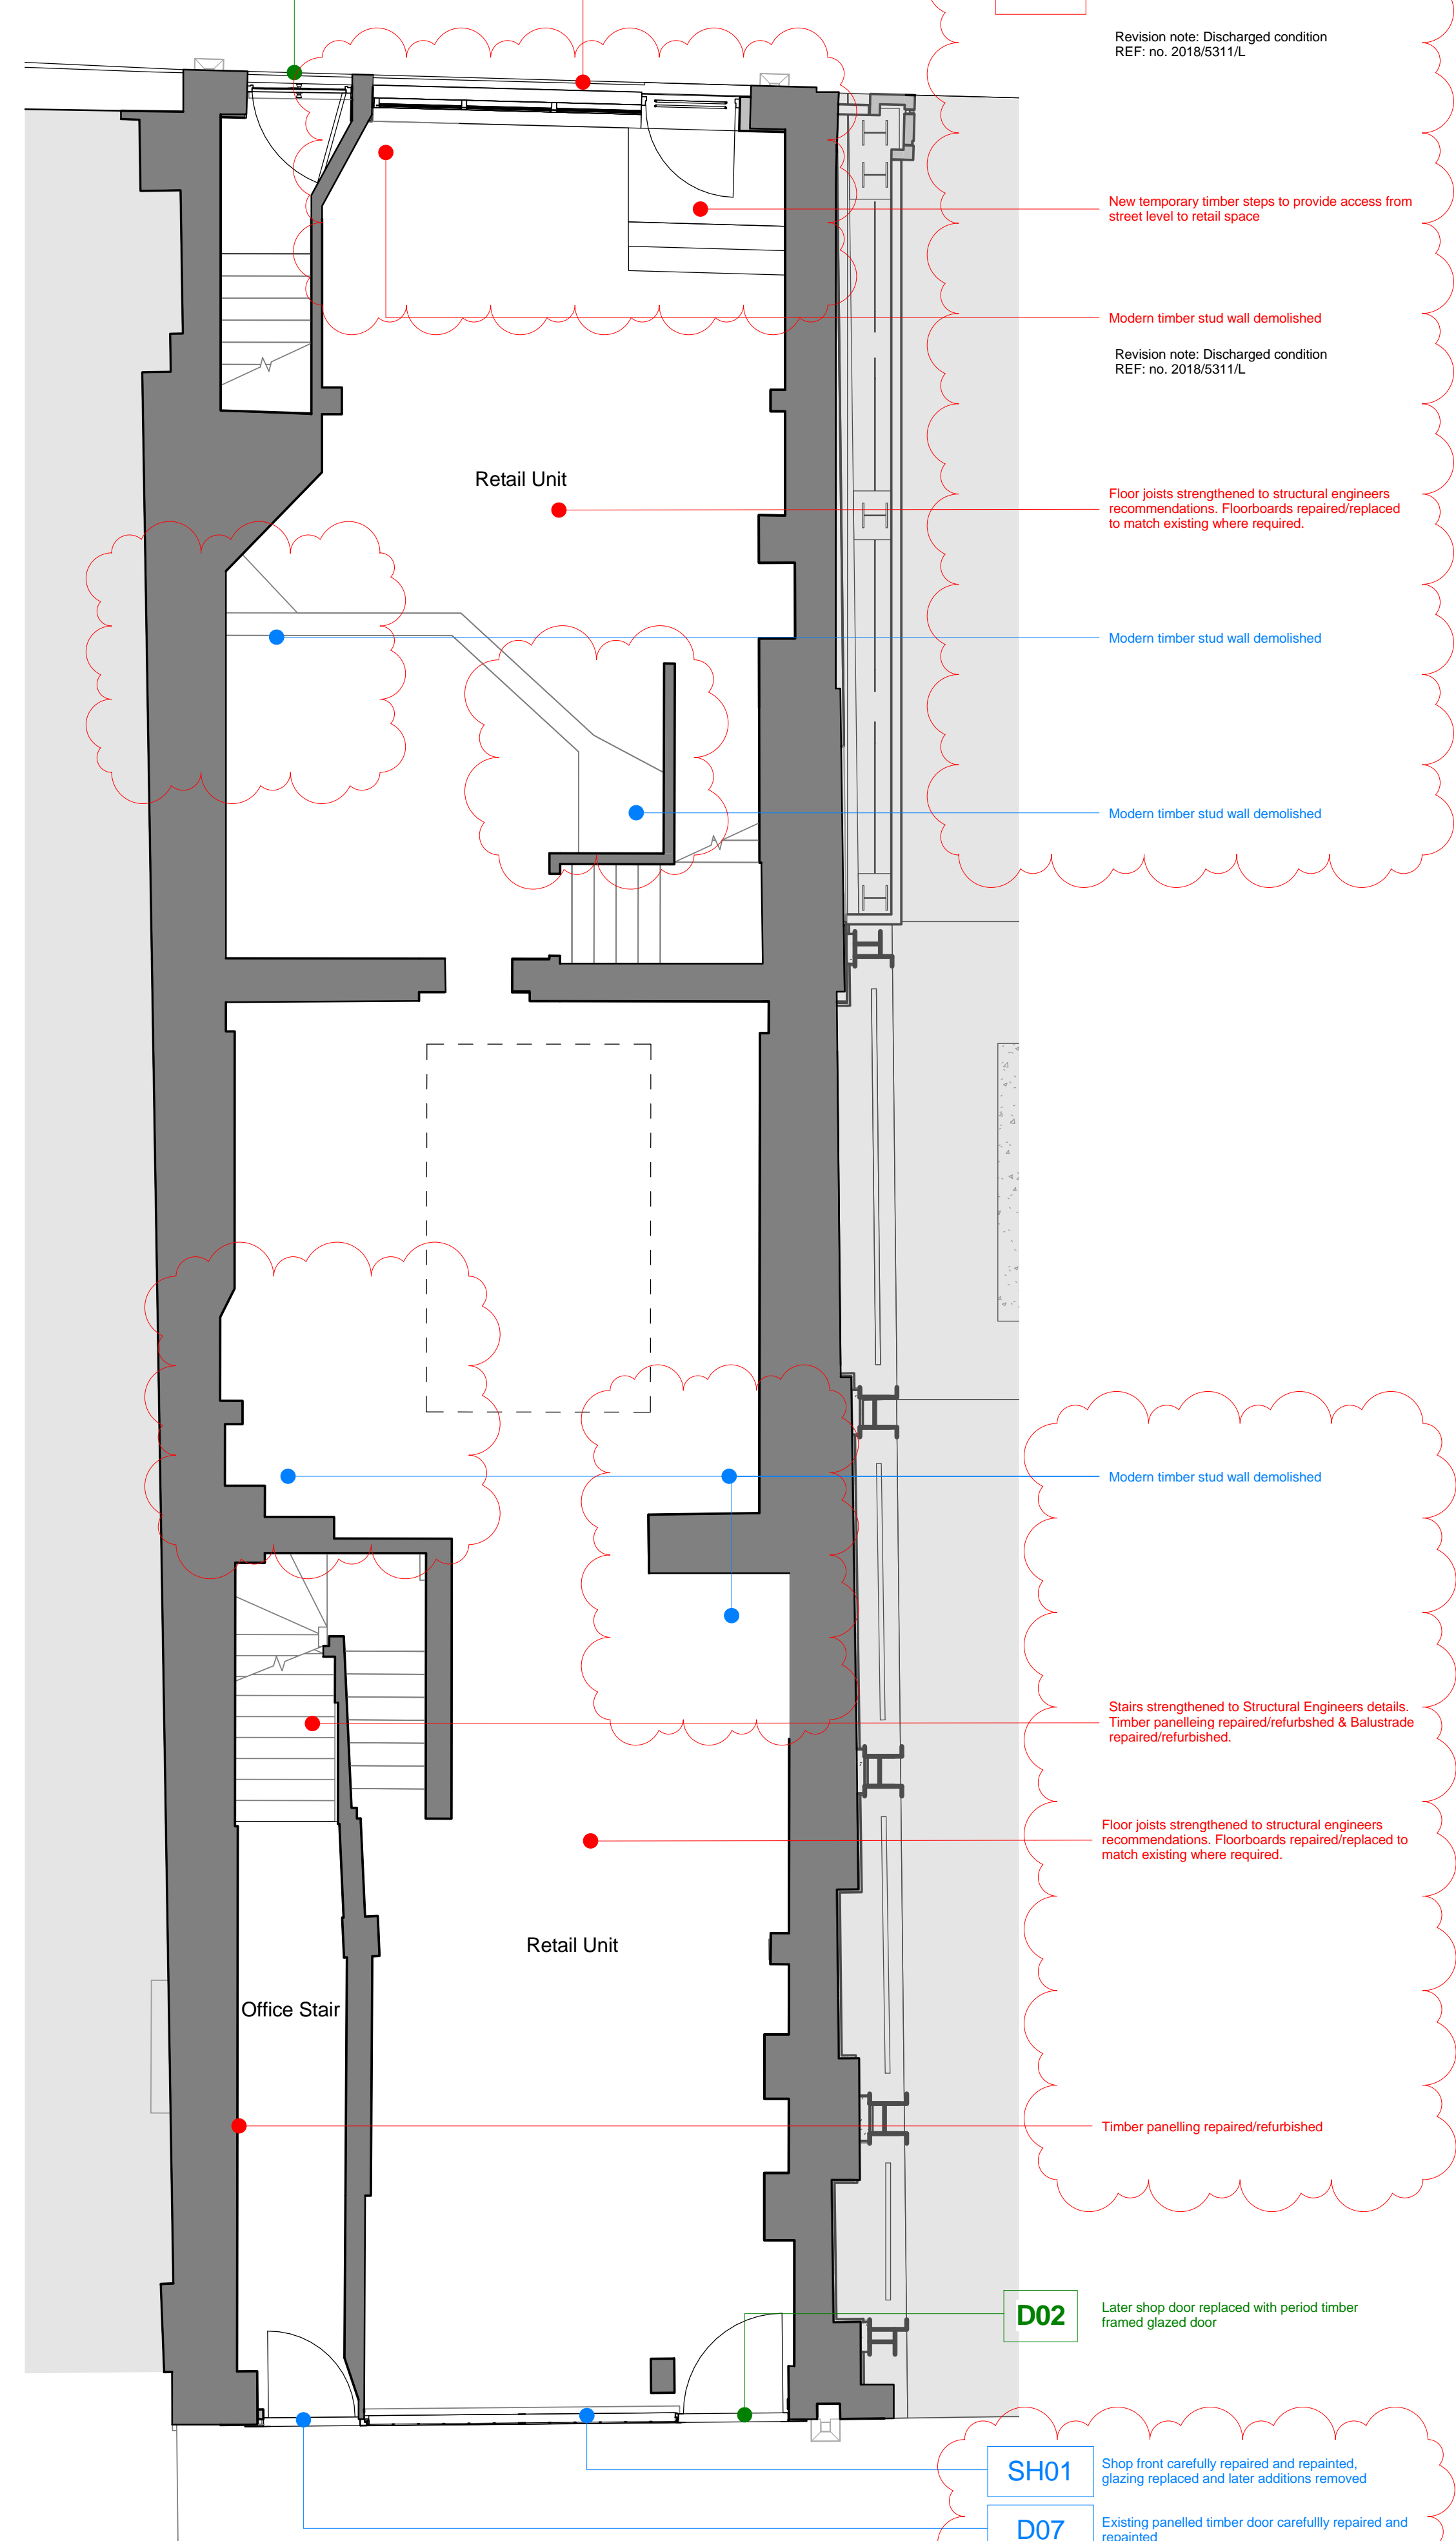

2 20 Denmark Street & 16 Denmark Place - Proposed Ground Floor Plan LBC
Scale: 1 : 50

Key Plan:

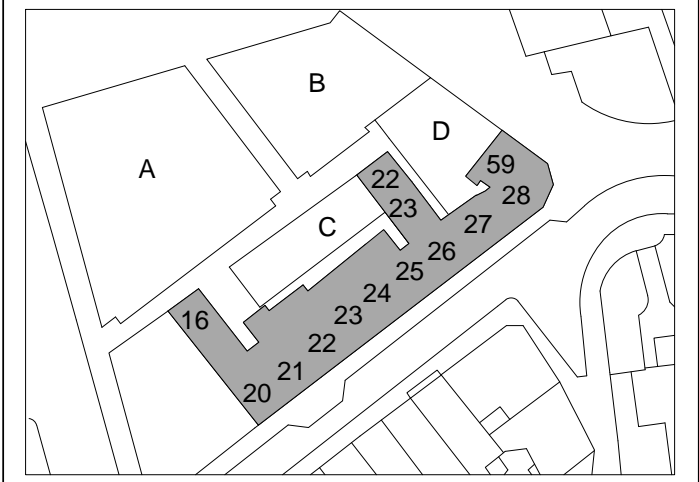

CDM:



Refer to the Risk Register for more information.

Revised/New annotation (proposed works)

Consented annotation replicated from consented drawings for clarity

Consented annotation

Project: **St Giles Circus**

Project Number: **1793**

Drawing Title:
No. 20 Denmark Street Proposed Basement & Ground Floor Plans

Drawing No.
1793PL017-00

Scale@A1: **1 : 50**

Issued for: **S2 - INFORMATION**

Revision:
P01 25.03.19 Issued for Information



1 Oliver's Yard
55-71 City Road
London
EC1Y 1HQ
0207 833 8533
orms@orms.co.uk
orms.co.uk

Do not scale. All dimensions to be confirmed on site. Information contained in this drawing is the sole copyright of Orms designers + architects ltd and is not to be reproduced without permission.