




1 SOUTH EAST ELEVATION - EXISTING

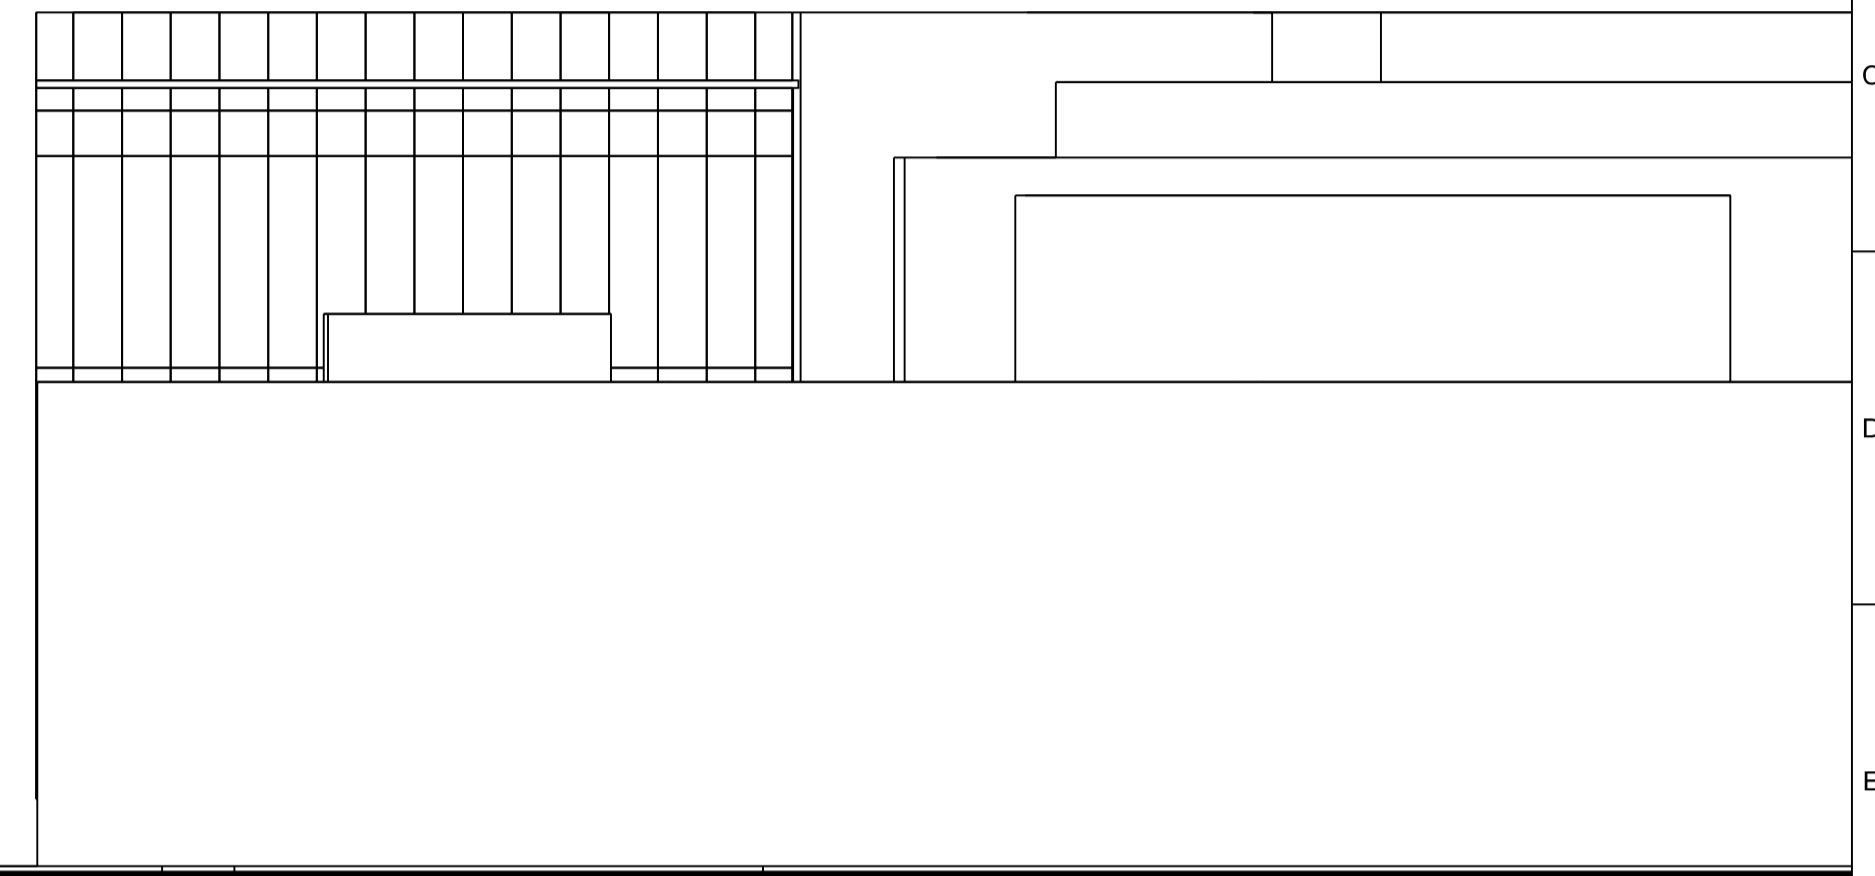

2 NORTH WEST ELEVATION - EXISTING

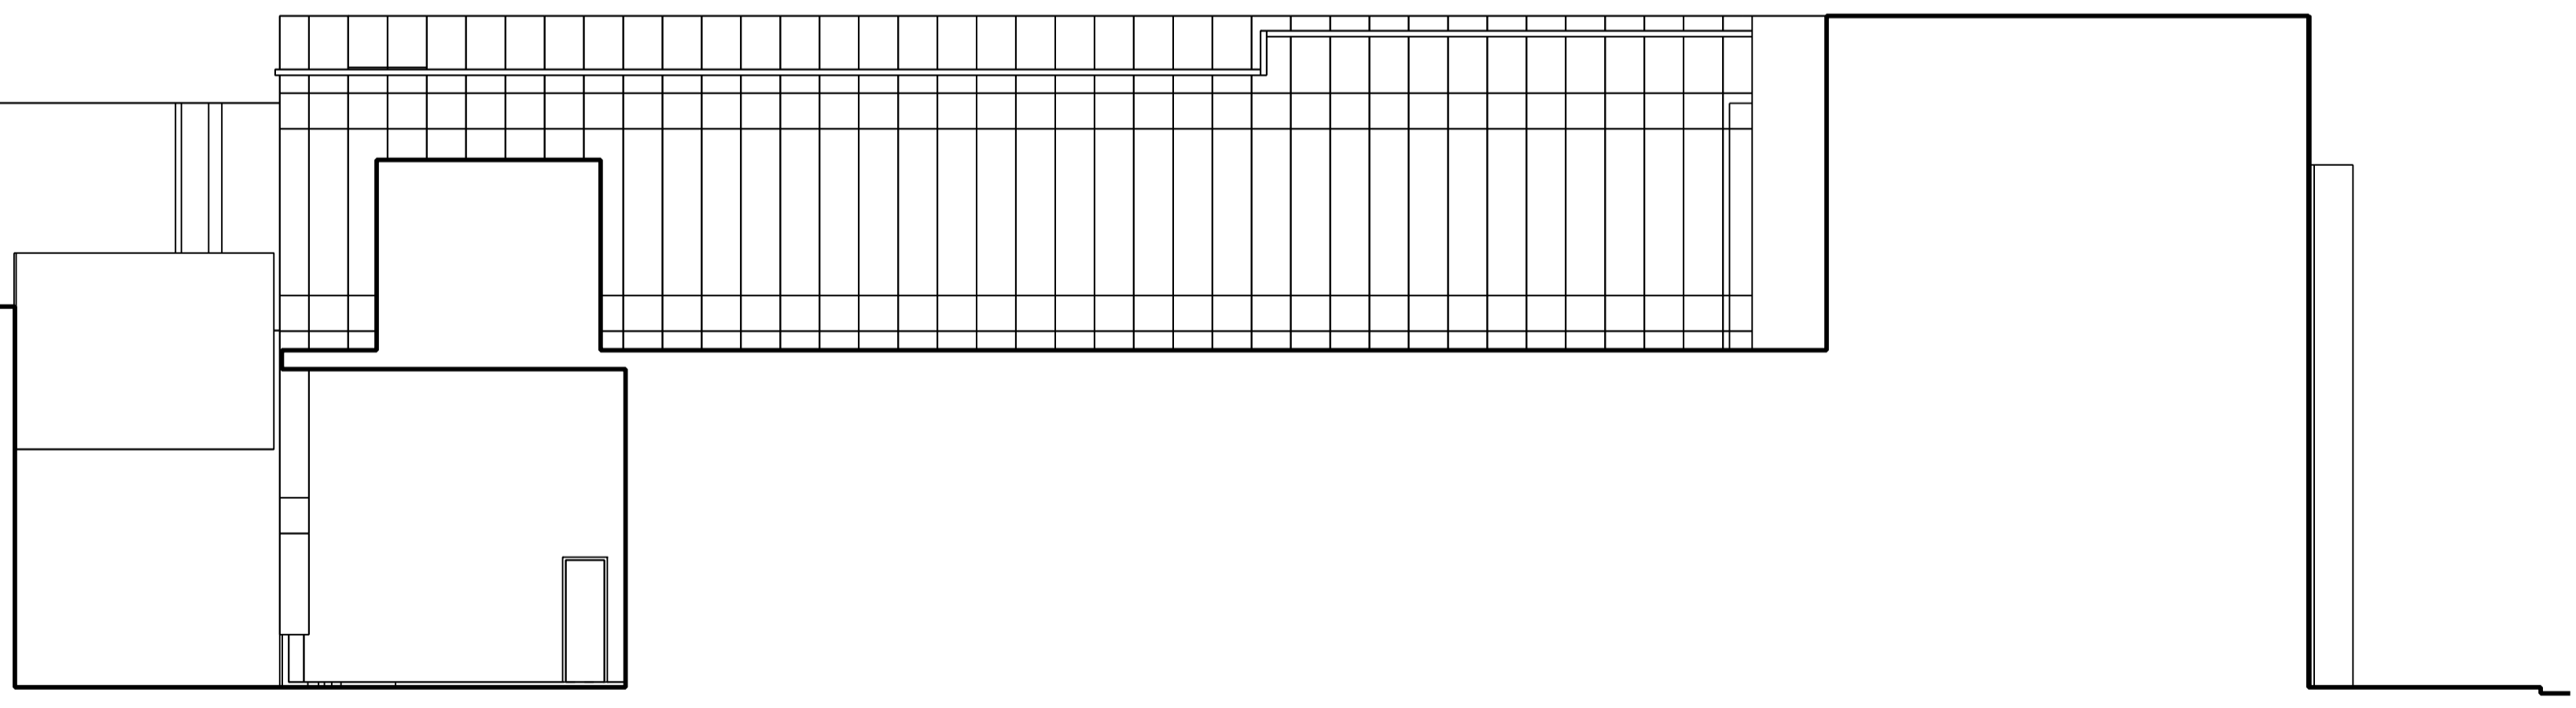

3 SOUTH WEST ELEVATION - EXISTING

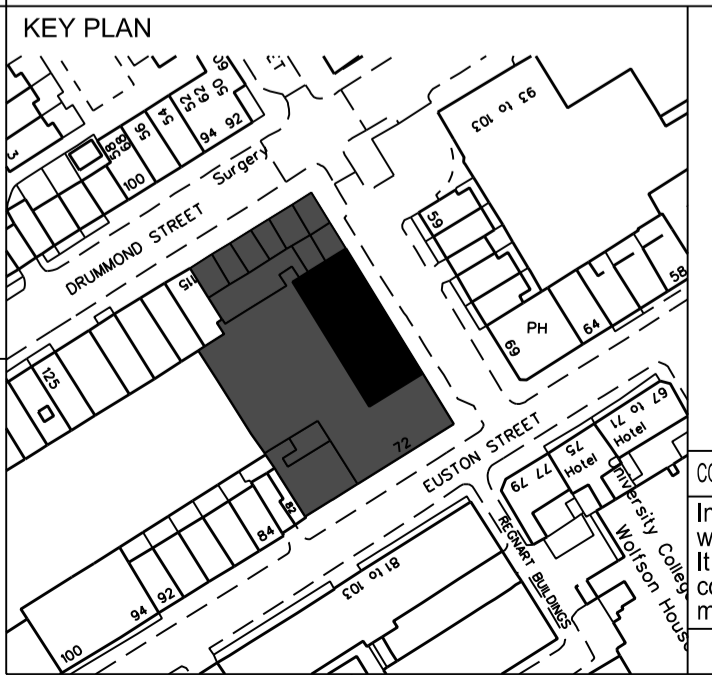

CONSTRUCTION RISKS	MAINTENANCE / CLEANING RISKS	DEMOLITION / ADAPTATION RISKS
In addition to the hazard/risks normally associated with the type of works detailed on this drawing take note of the above. It is assumed that all works on this drawing will be carried out by a competent contractor working where appropriate, to an appropriate method statement.		
SAFETY HEALTH AND ENVIRONMENTAL INFORMATION BOX		

**KEY:**

ALL DIMENSIONS ARE IN MILLIMETRES UNLESS OTHERWISE STATED. ALL LEVELS ARE IN METRES TO LU DATUM

ALL DIMENSIONS AND LEVELS TO BE CHECKED ON SITE BEFORE COMMENCEMENT OF ANY WORKS OR FABRICATION

DRAWING TO BE READ IN CONJUNCTION WITH ALL OTHER DRAWINGS AND DOCUMENTS AS PART OF THE PROJECT

ANY DISCREPANCIES, ERRORS OR OMISSIONS TO BE CLARIFIED WITH THE PROJECT ENGINEER PRIOR TO COMMENCEMENT OF ANY WORKS

ALL WORKS TO BE CARRIED OUT IN ACCORDANCE WITH LU MATERIALS AND WORKMANSHIP SPECIFICATIONS STANDARD T005 AND ALL CONSTRUCTION DRAWINGS

THE CONTRACTOR SHALL ENSURE THAT ALL EXISTING SERVICES AND EQUIPMENT ARE PROTECTED WHILE THE PROPOSED WORKS ARE CARRIED OUT

THE CONTRACTOR SHALL COMPLY WITH ALL HEALTH AND SAFETY REQUIREMENTS AS SET OUT BY THE CDM REGULATIONS AND THE HSE MANUFACTURERS GUIDELINES

ALL PROPRIETARY PRODUCTS TO BE INSTALLED AS PER THE MANUFACTURERS GUIDELINES

DATA BASED ON DRAWINGS AND POINT CLOUD SURVEY PROVIDED BY SURVEY TEAM.

**TFL RESTRICTED**

FOR COORDINATION			
REV	CREATED BY	DATE	APPROVED BY
P01.01	R.NOGAWA	22/01/2019	L.BRANCO
			22/01/2019
			D.BOOTLE
			22/01/2019

PROJECT	2344 PICCADILLY LINE SUBSTATION UPGRADES
LOCATION	X534 COBOURG STREET SUBSTATION
ASSET CLASSIFICATION	PREMISES
OWNER	LONDON UNDERGROUND
SUITABILITY CODE	S1
SUITABILITY FOR COORDINATION	FOR COORDINATION

TITLE	X534 COBOURG STREET SUBSTATION EXISTING ELEVATIONS
SCALE	1:100 @ A1
Transport for London	
London Underground	
DRAWING NUMBER	2344-LU-PRM-X534_X-DR-A-1200
REV.	P01.01

**WORK IN PROGRESS**