


1 26 Denmark Street - Proposed Lower Ground Floor Plan Service Routes
Scale: 1 : 50



2 26 Denmark Street - Proposed Ground Floor Plan - Service Routes
Scale: 1 : 50

Key Plan:

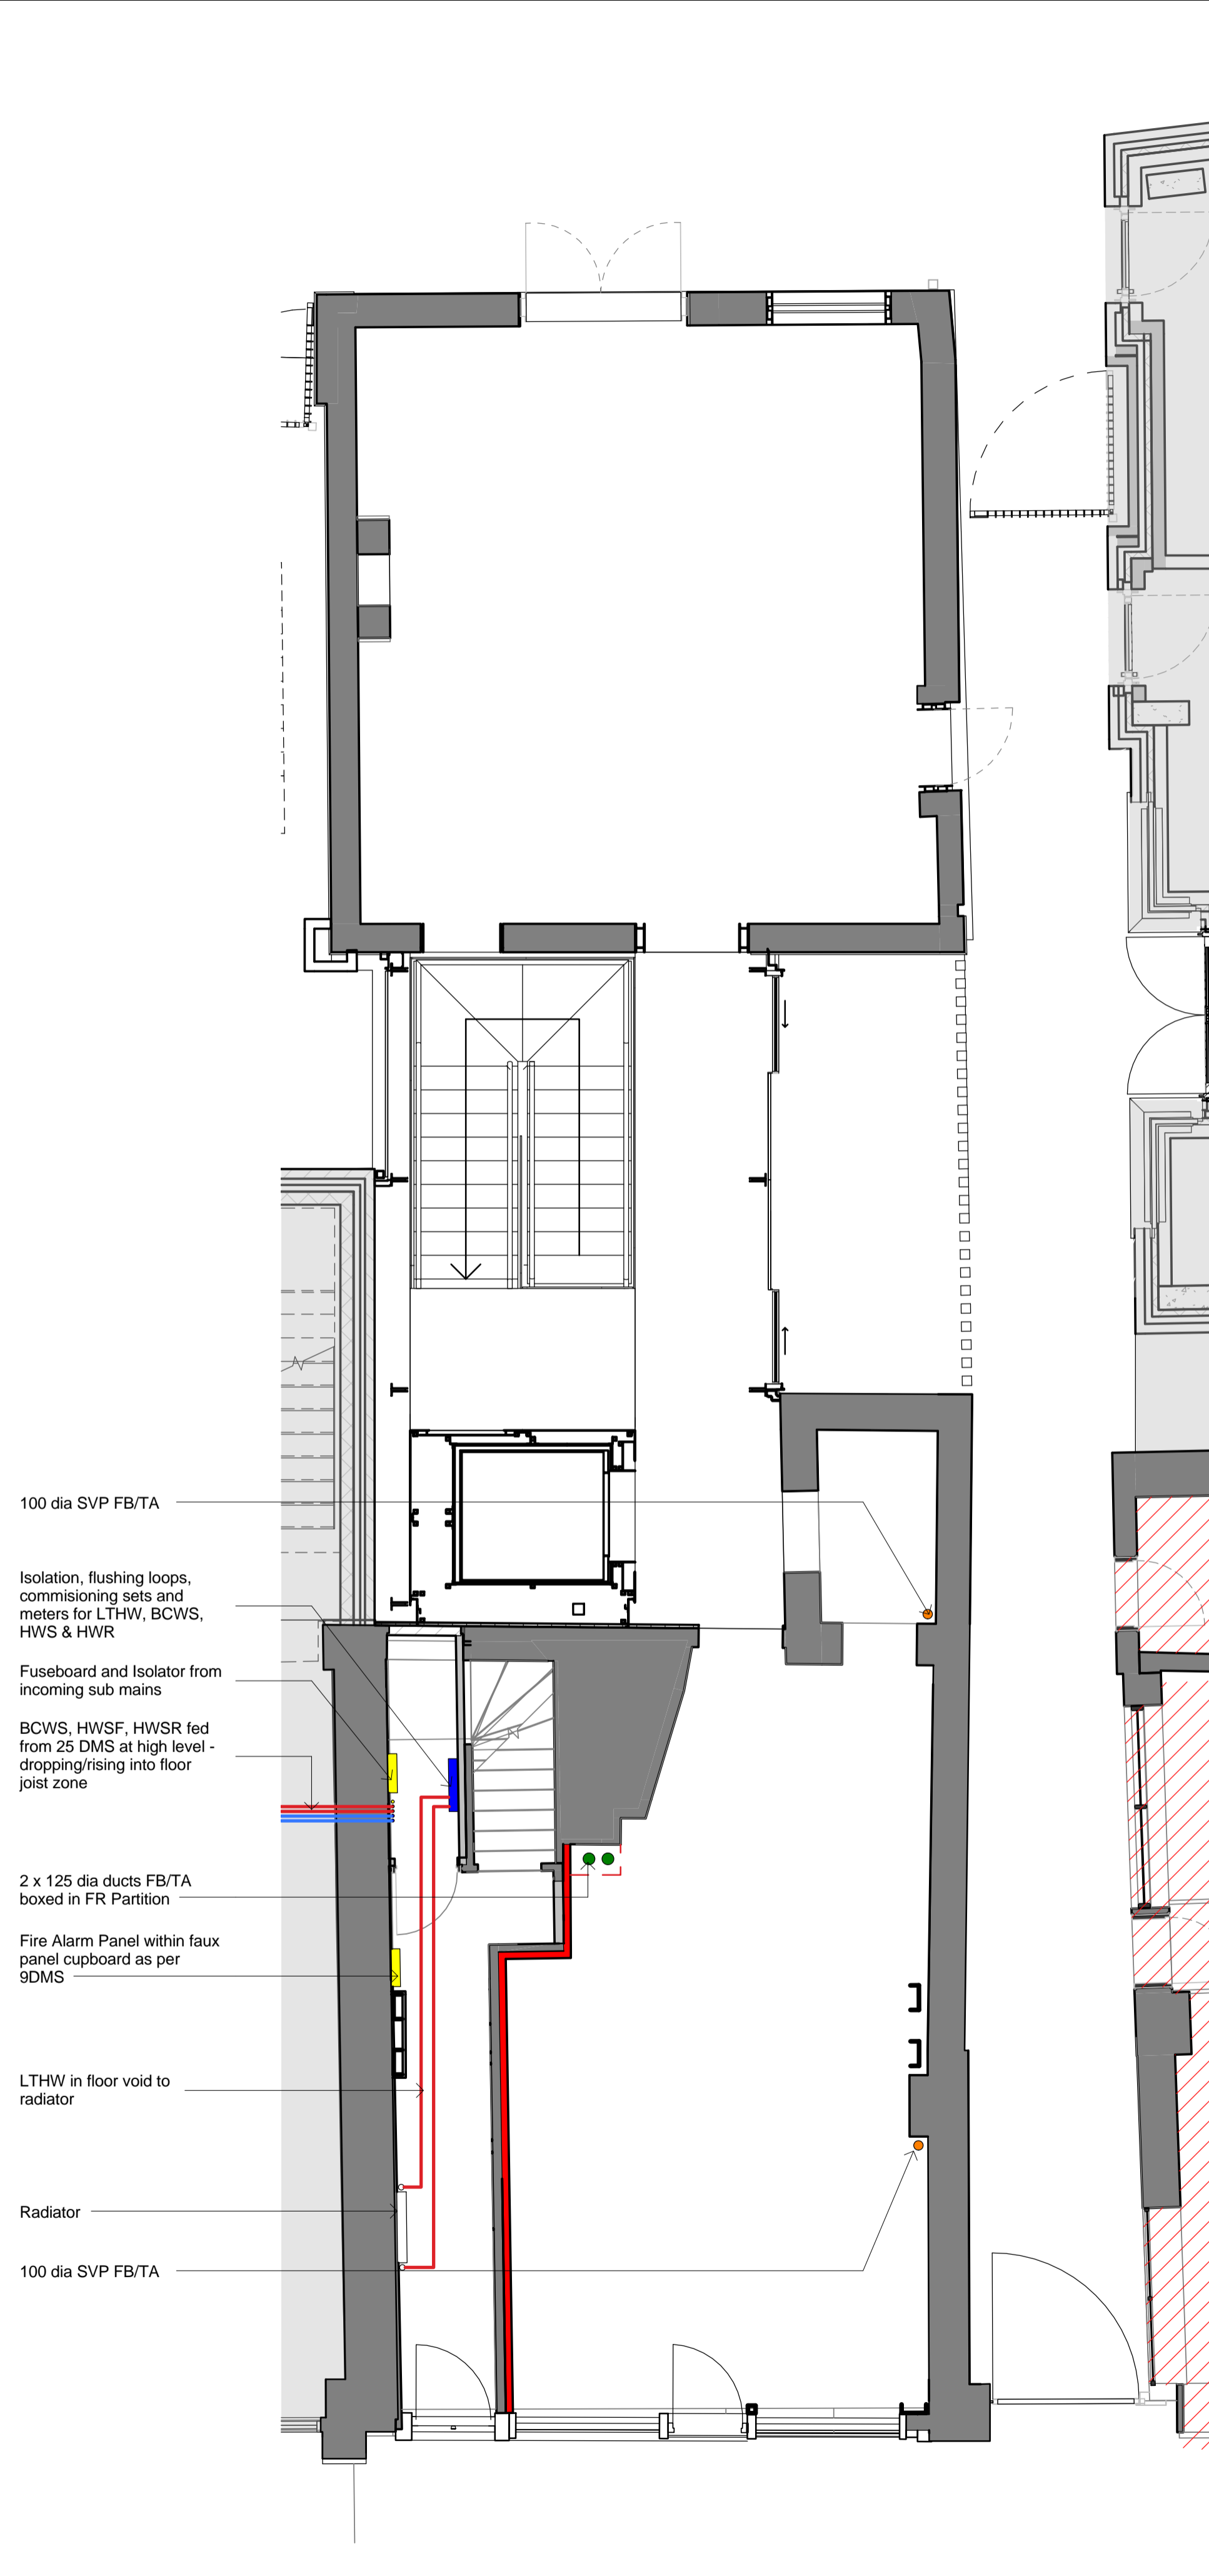

CDM:



Refer to the Risk Register for more information.

Notes:

Project: **St Giles Circus**

Project Number: **1793**

Drawing Title:
**Proposed Basement & Ground Floor
Plan 26 Denmark Street Service
Routes**

Drawing No.

1793_2_PL(LG)04

Scale@A1: **1 : 50**

Issued for: **S2 - INFORMATION**

Revision:
**P01 28.03.19 Issued for
Information**

Orms

1 Oliver's Yard
55-71 City Road
London
EC1Y 1HQ
0207 833 8533
orms@orms.co.uk
orms.co.uk

Do not scale. All dimensions to be confirmed on site. Information contained in this drawing is the sole copyright of Orms designers + architects ltd and is not to be reproduced without permission.