



ALL DIMENSIONS ARE IN mm UNLESS NOTED OTHERWISE

N.G.R | E: 529225 N: 181922
 CONCESSION REQUIRED | NO

NOTES:

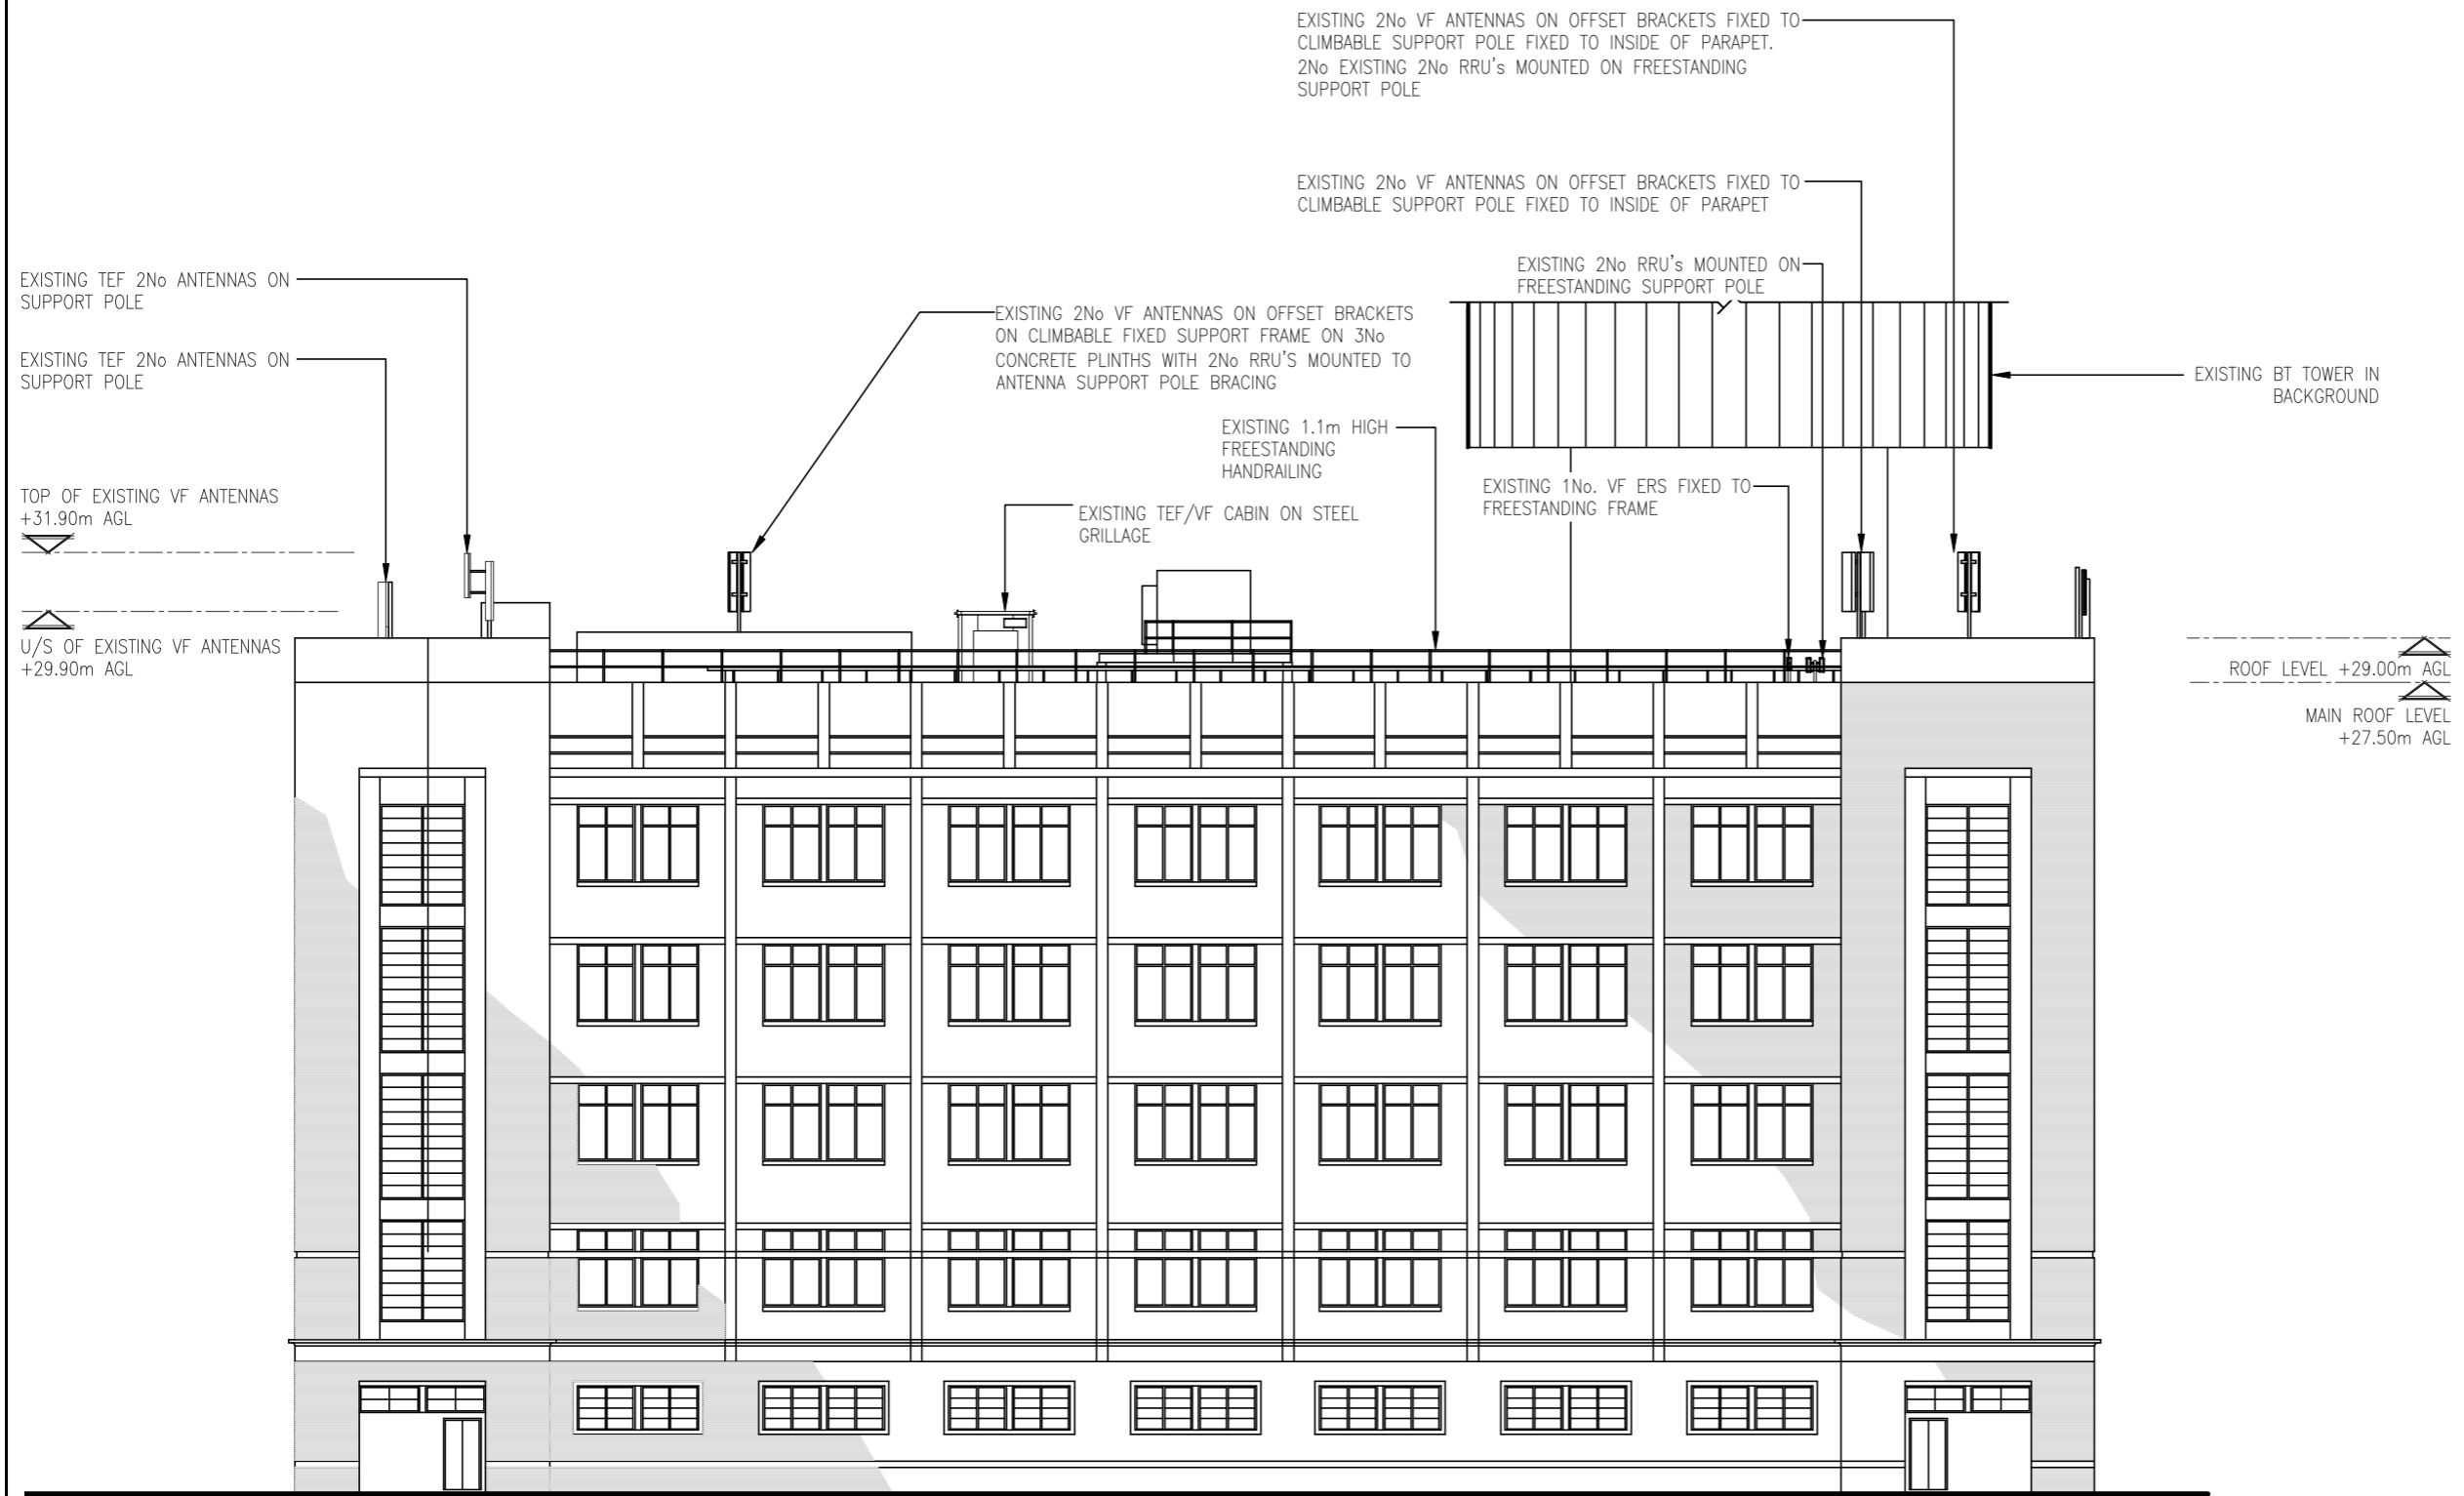

EXISTING SOUTH WEST ELEVATION
 (1:250)

 

A	Issued for Approval	MF	RWB	18.02.19
REV	MODIFICATION	BY	CH	DATE

GallifordTry
 WOLVEY - HINCKLEY - LEICESTERSHIRE - LE10 3JF
 Tel: +44 (0)1455 222792 Fax: +44 (0)1455 222758

vodafone
 CTIL - LONDON

Cell Name		Opt.
BT TOWER MACRO		A
Cell ID No		
CTIL	TEF	VF
149987	12804	72678

Site Address / Contact Details
 BT TOWER
 60 CLEVELAND STREET
 LONDON
 W1T 4JZ

Drawing Title: EXISTING SITE ELEVATION				
Purpose of issue: PLANNING				Dwg Rev: A
Drawing Number: 300				A
Surveyed By: RB	Original Sheet Size: A3		Pack Issue:	
Drawn: MF	Date: 18.02.19	Checked: RWB	Date: 18.02.19	D