



EXISTING FRONT ELEVATION

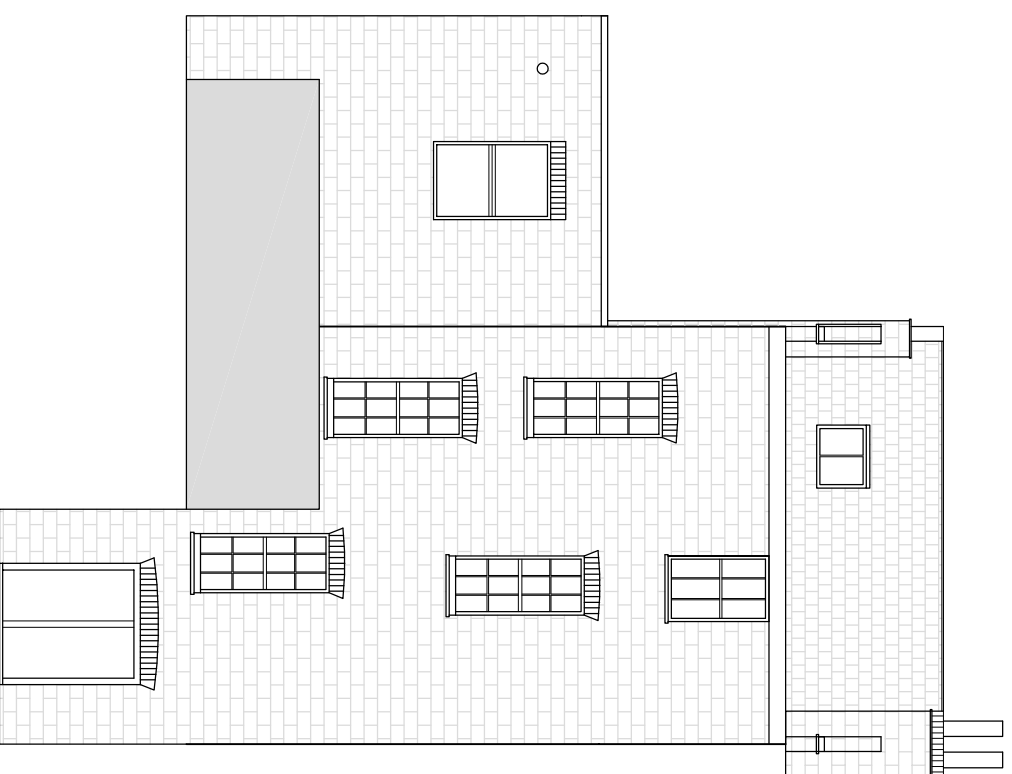

EXISTING REAR ELEVATION

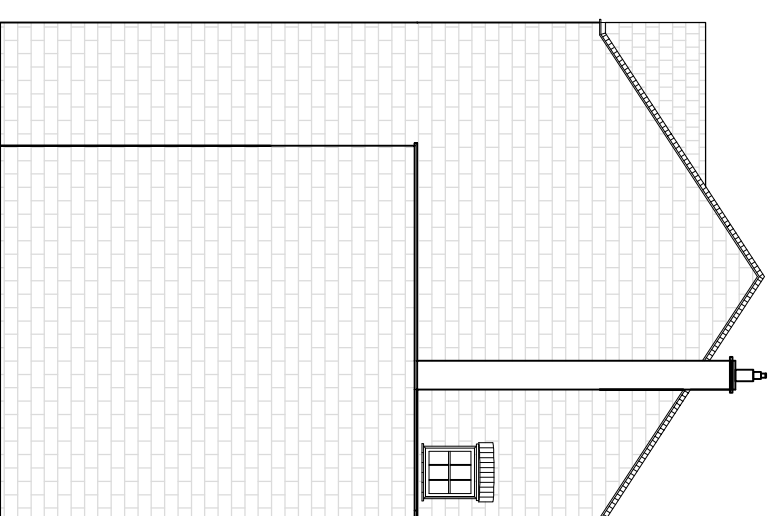

EXISTING SIDE ELEVATION

Client:

Mr Bucknell

Site Address:

8 Chamberlain Street
London
NW1 8XB

Title:

Existing Elevations


Scale: 1 : 150 @ A3

Date: 26/02/19 Drawn:KS

Drawing No.: Revision:

/001

SIMON LEVY ASSOCIATES

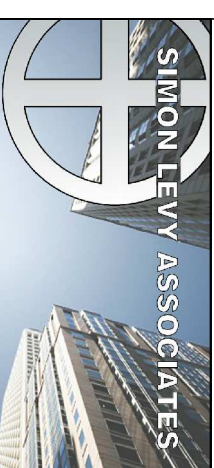

Link House
49 Theobald Street
Borehamwood
Hertfordshire
WD6 4RT
Tel: 020 8207 6100
Fax: 020 8207 6513