



PROPOSED FRONT ELEVATION

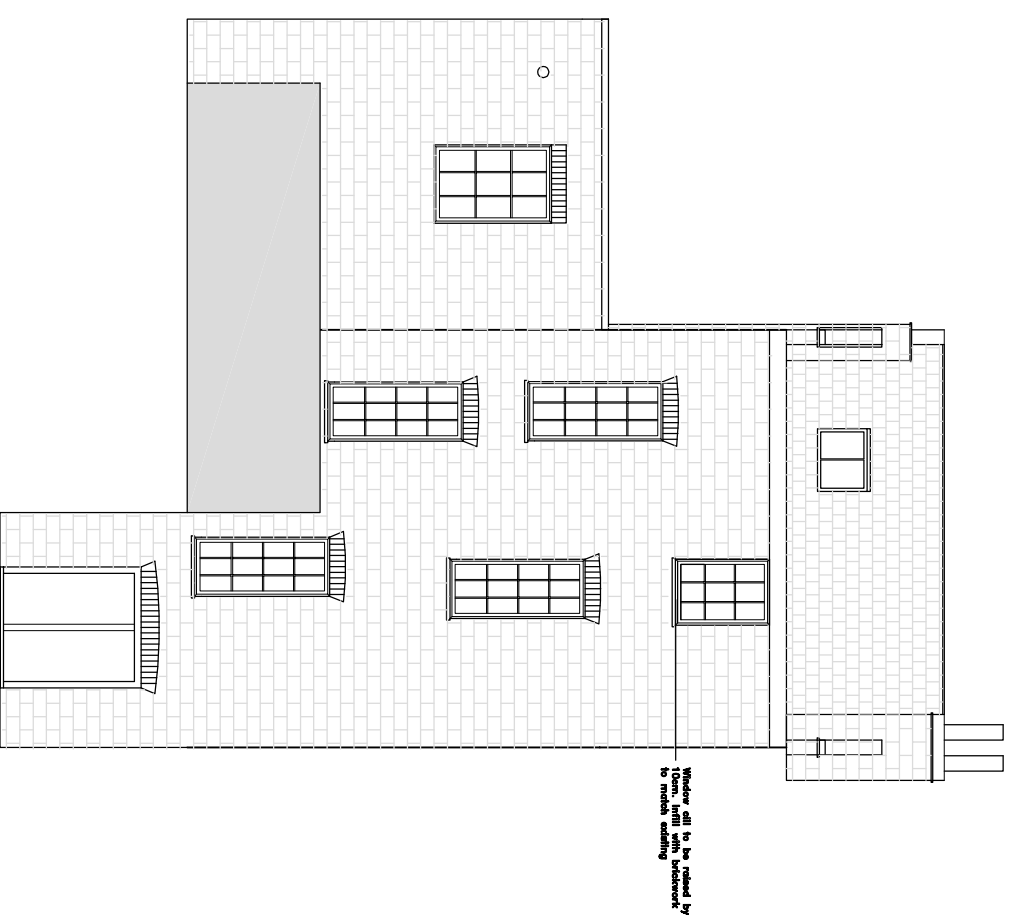

PROPOSED REAR ELEVATION

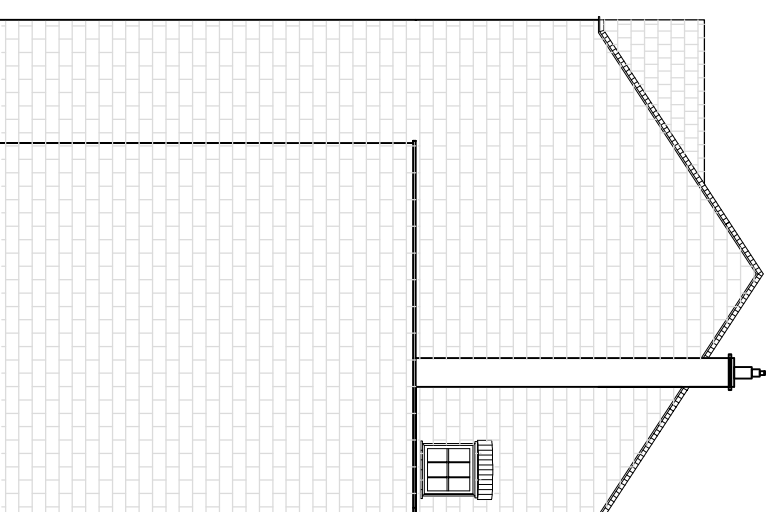

PROPOSED SIDE ELEVATION

Client:

Mr Bucknell

Site Address:

8 Chamberlain Street
London
NW1 8XB

Title:

Proposed Elevations

Scale: 1 : 150 @ A3

Date: 26/02/19 Drawn:KS

Drawing No.:	Revision:
/002	

