



LOCATION PLAN

 

1:1250

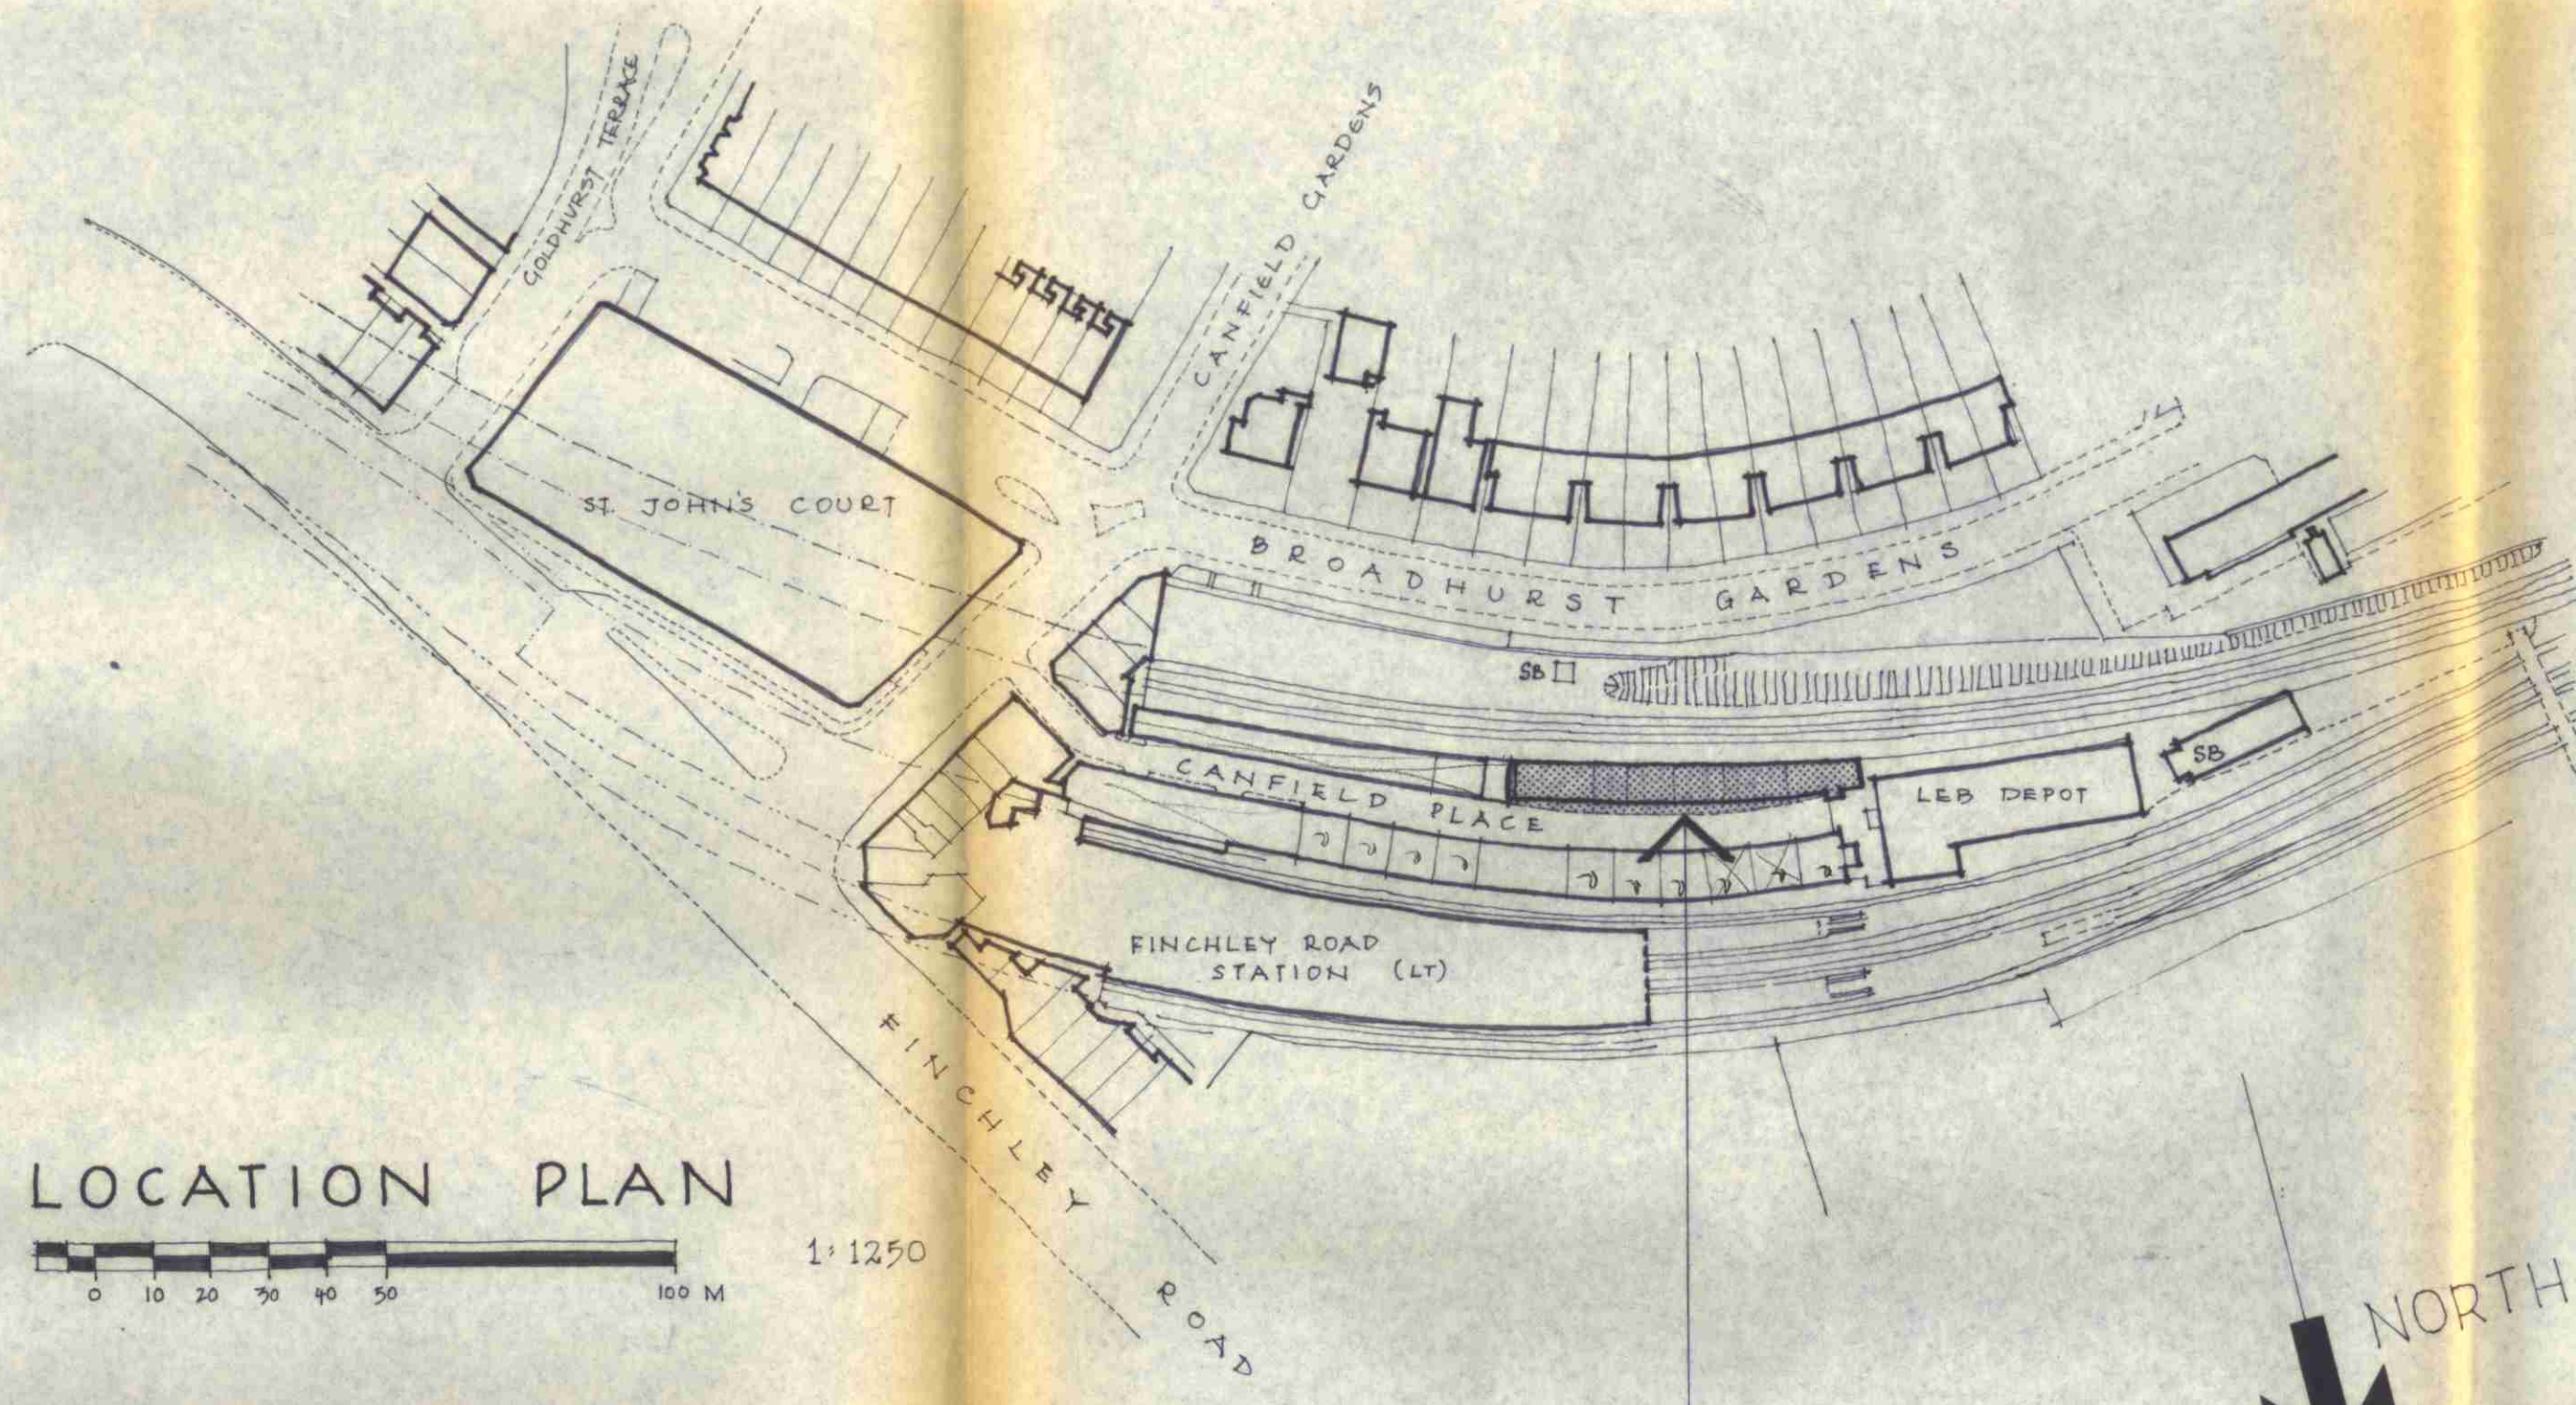


NET SITE AREA
440 SQ.M.



PROPOSED BLOCK PLAN



1:500 APRX.

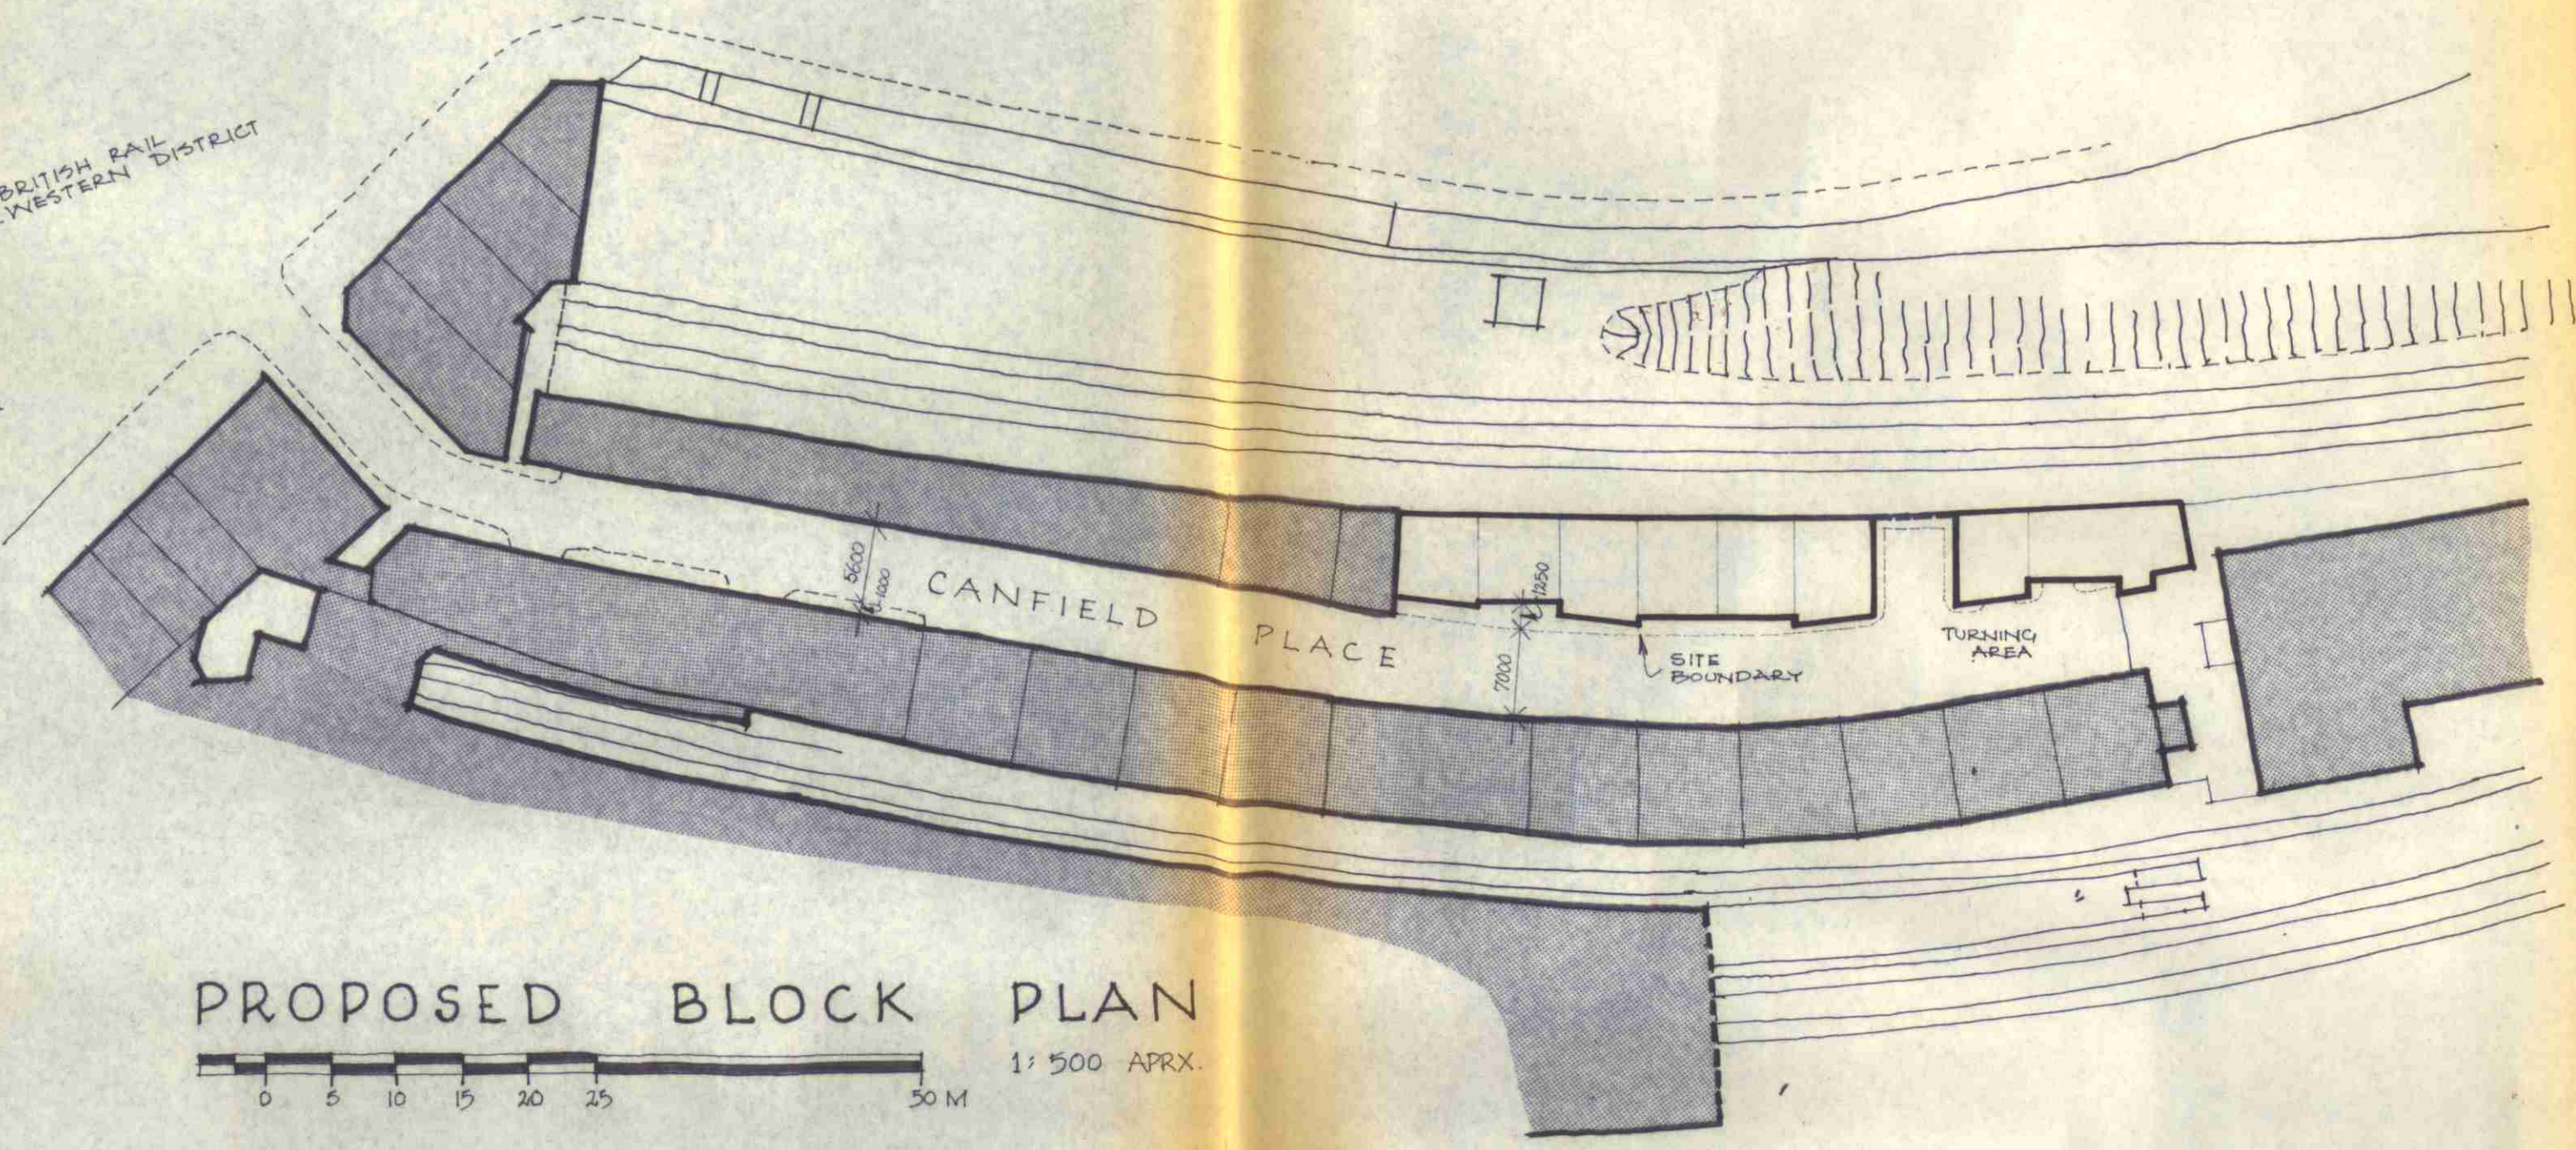

BRITISH RAIL WESTERN DISTRICT

W O R K S H O P S

C A N F I E L D P L A C E

3-4 STOREY WAREHOUSING

3 STOREY WORKSHOPS & OFFICES


7000

LEB DEPOT


LONDON BOROUGH OF CAMDEN
PLANNING & TRANSPORT
DEPARTMENT
2 DEC 89
RECEIVED

TP9005074

EXISTING SITE PLAN

 

1/8" = 1'0" / 1:96

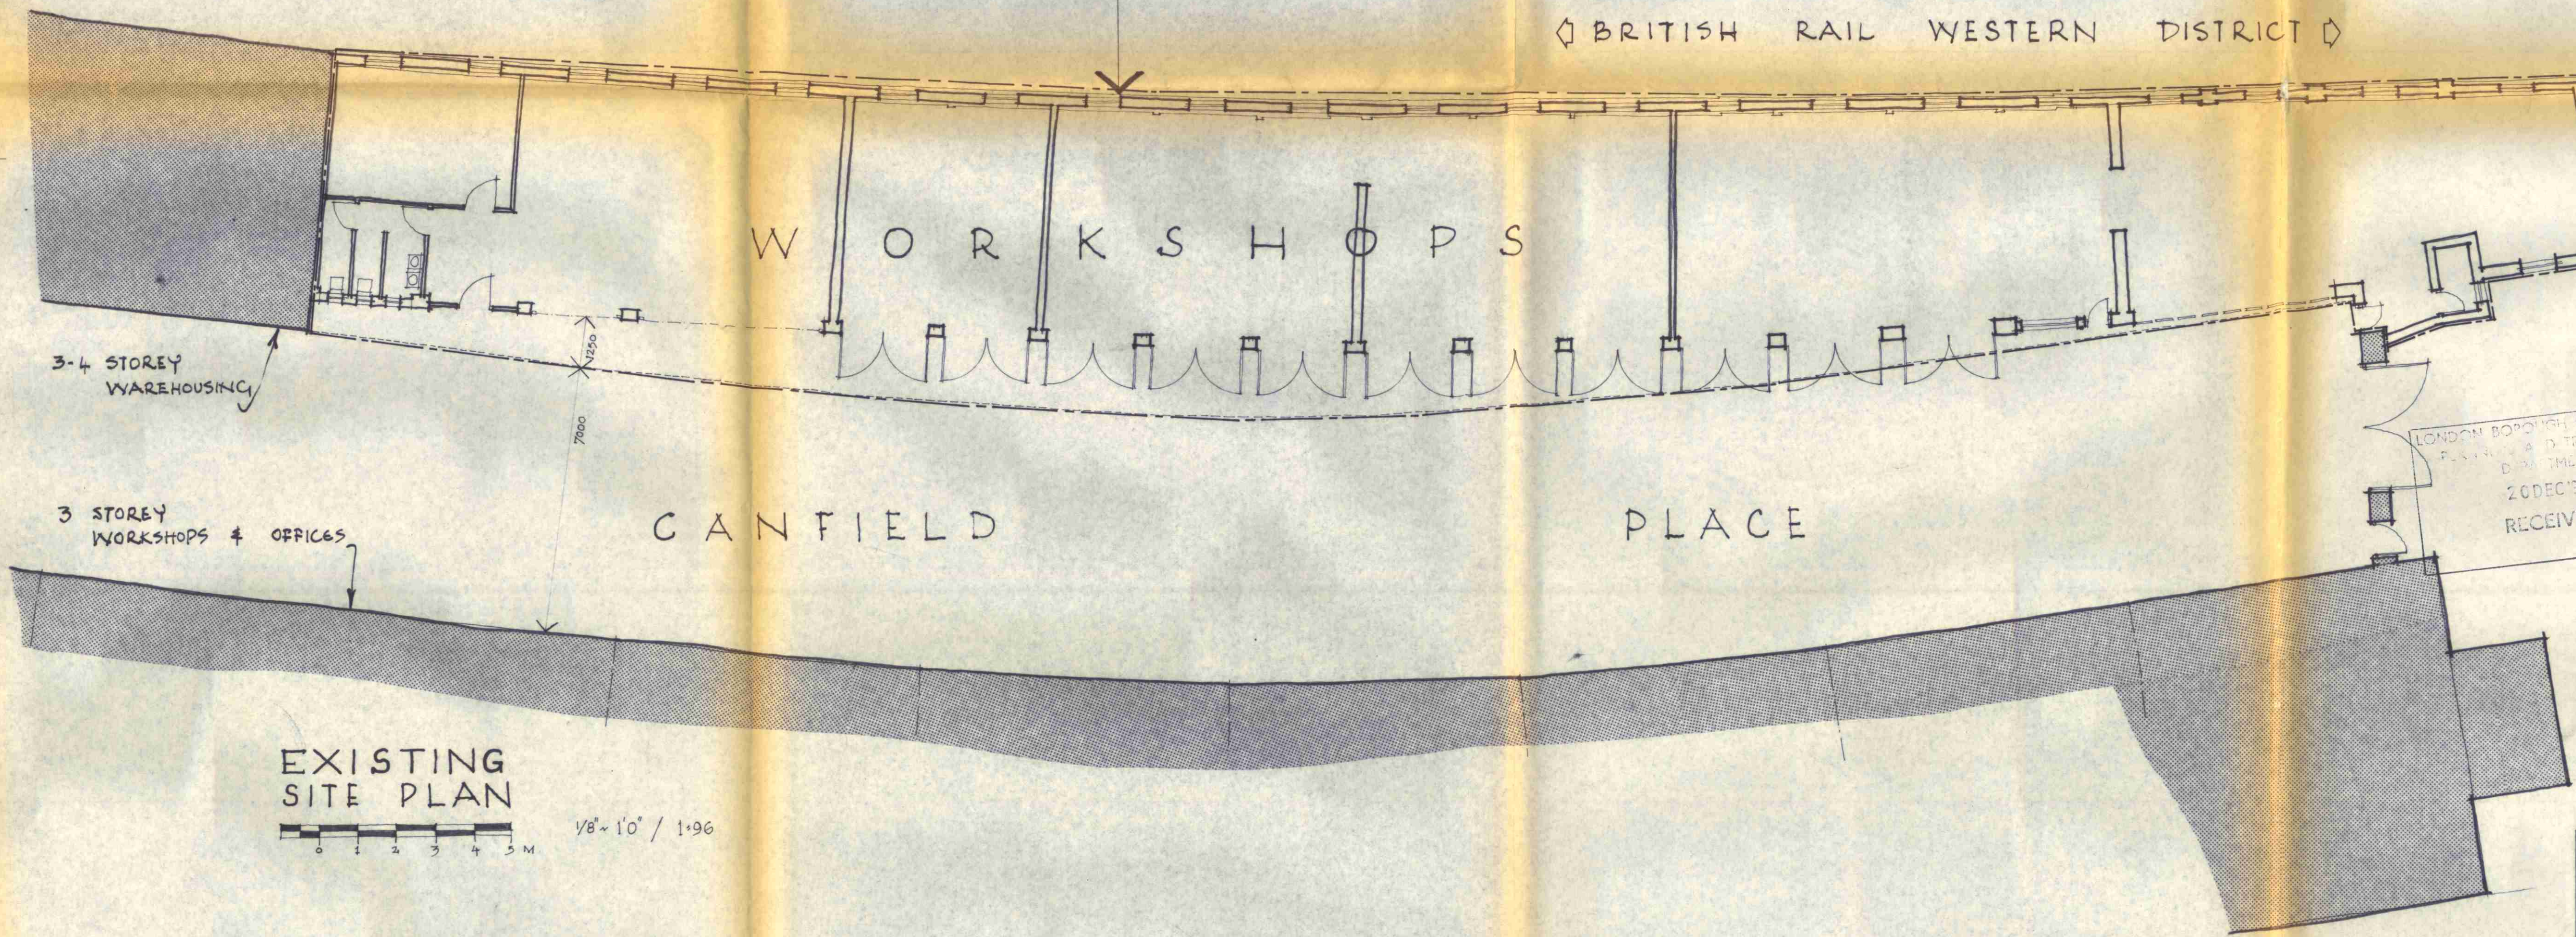


LONDON TRANSPORT RAIL LINES




BRIAN EDWARDS
ARCHITECTONICS
15 Pembroke Mews, London W8 6ER Telephone 01-937 3063

project			
10 CANFIELD PLACE NW6 PROPOSED B1 STUDIOS			
drawing			
EXISTING PLANS & Proposed Block Plan			
scale	date	drawing number	rev
various	DEC 89	112/01	

GROUND FLOOR

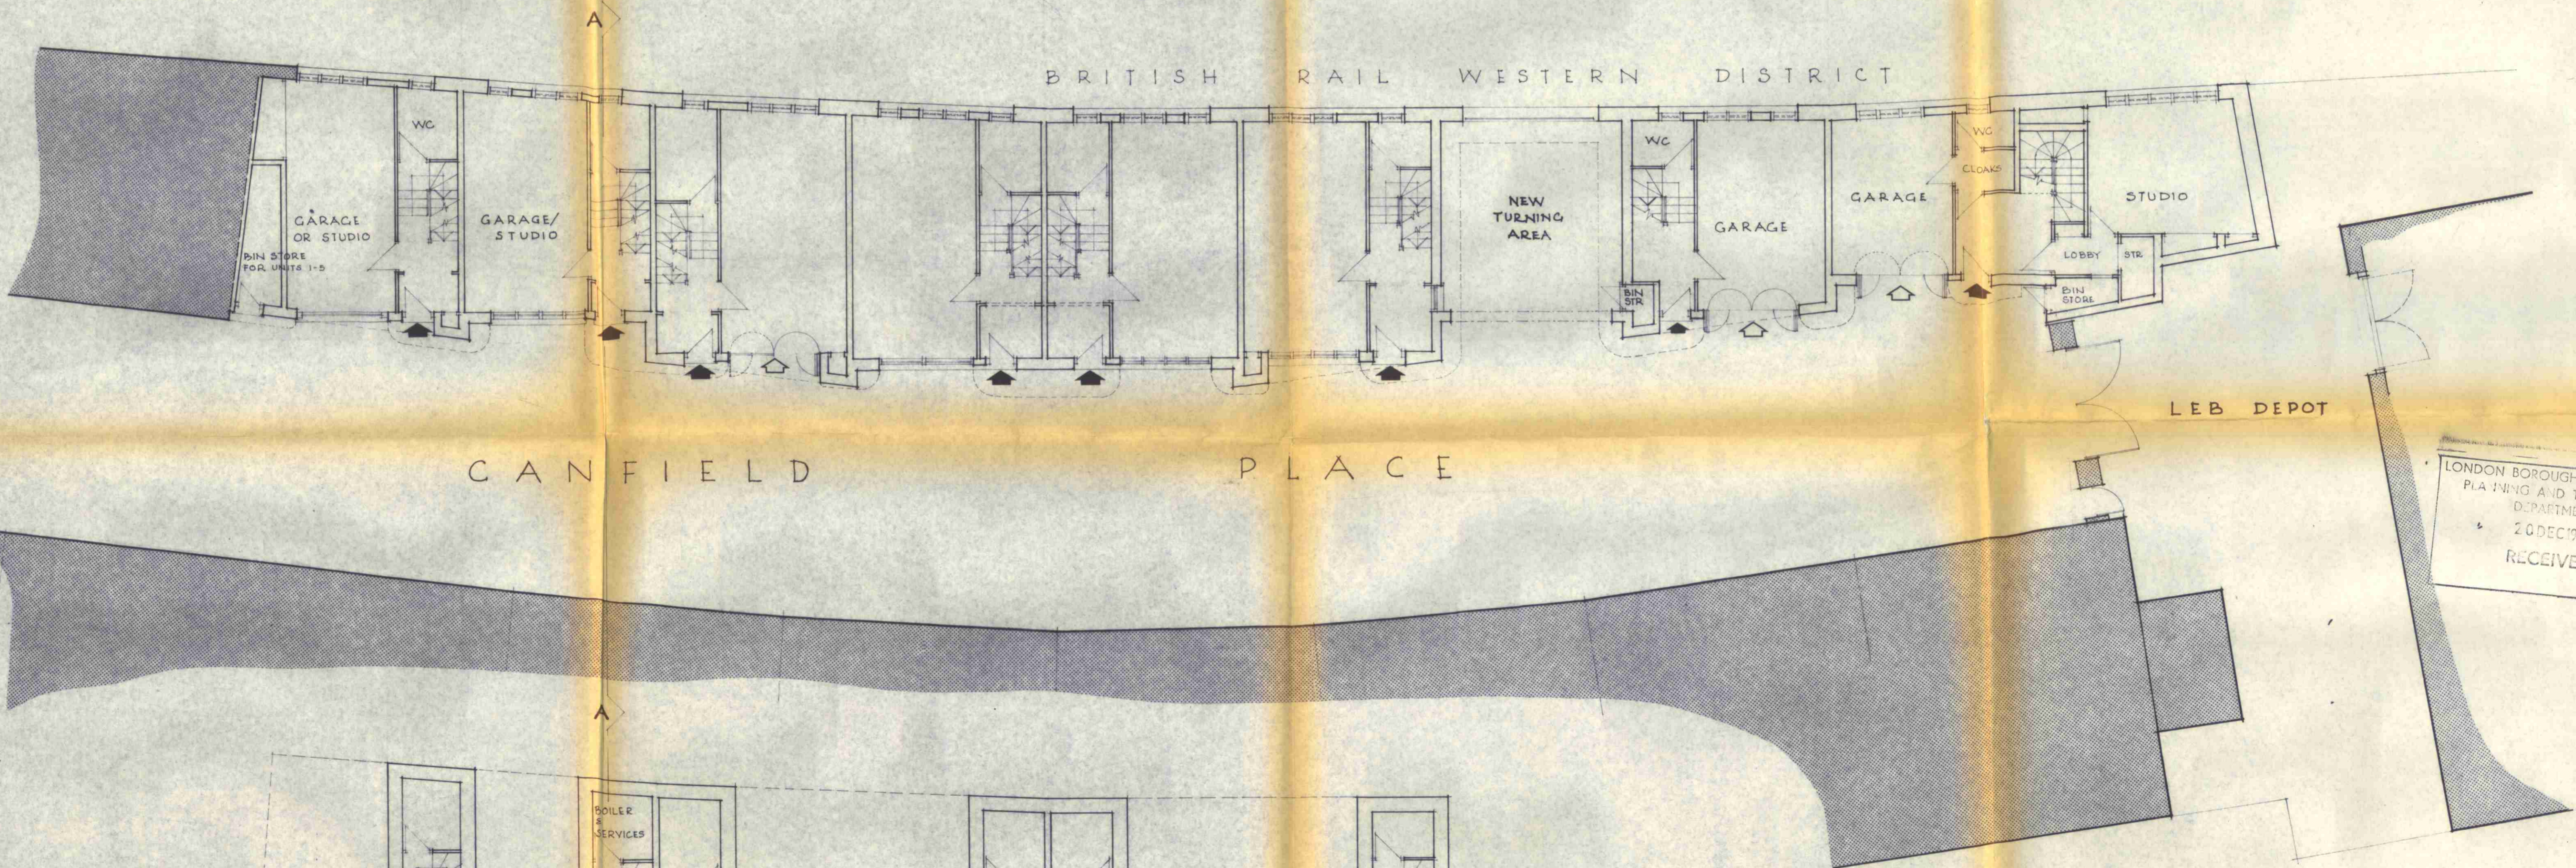

CANFIELD PLACE

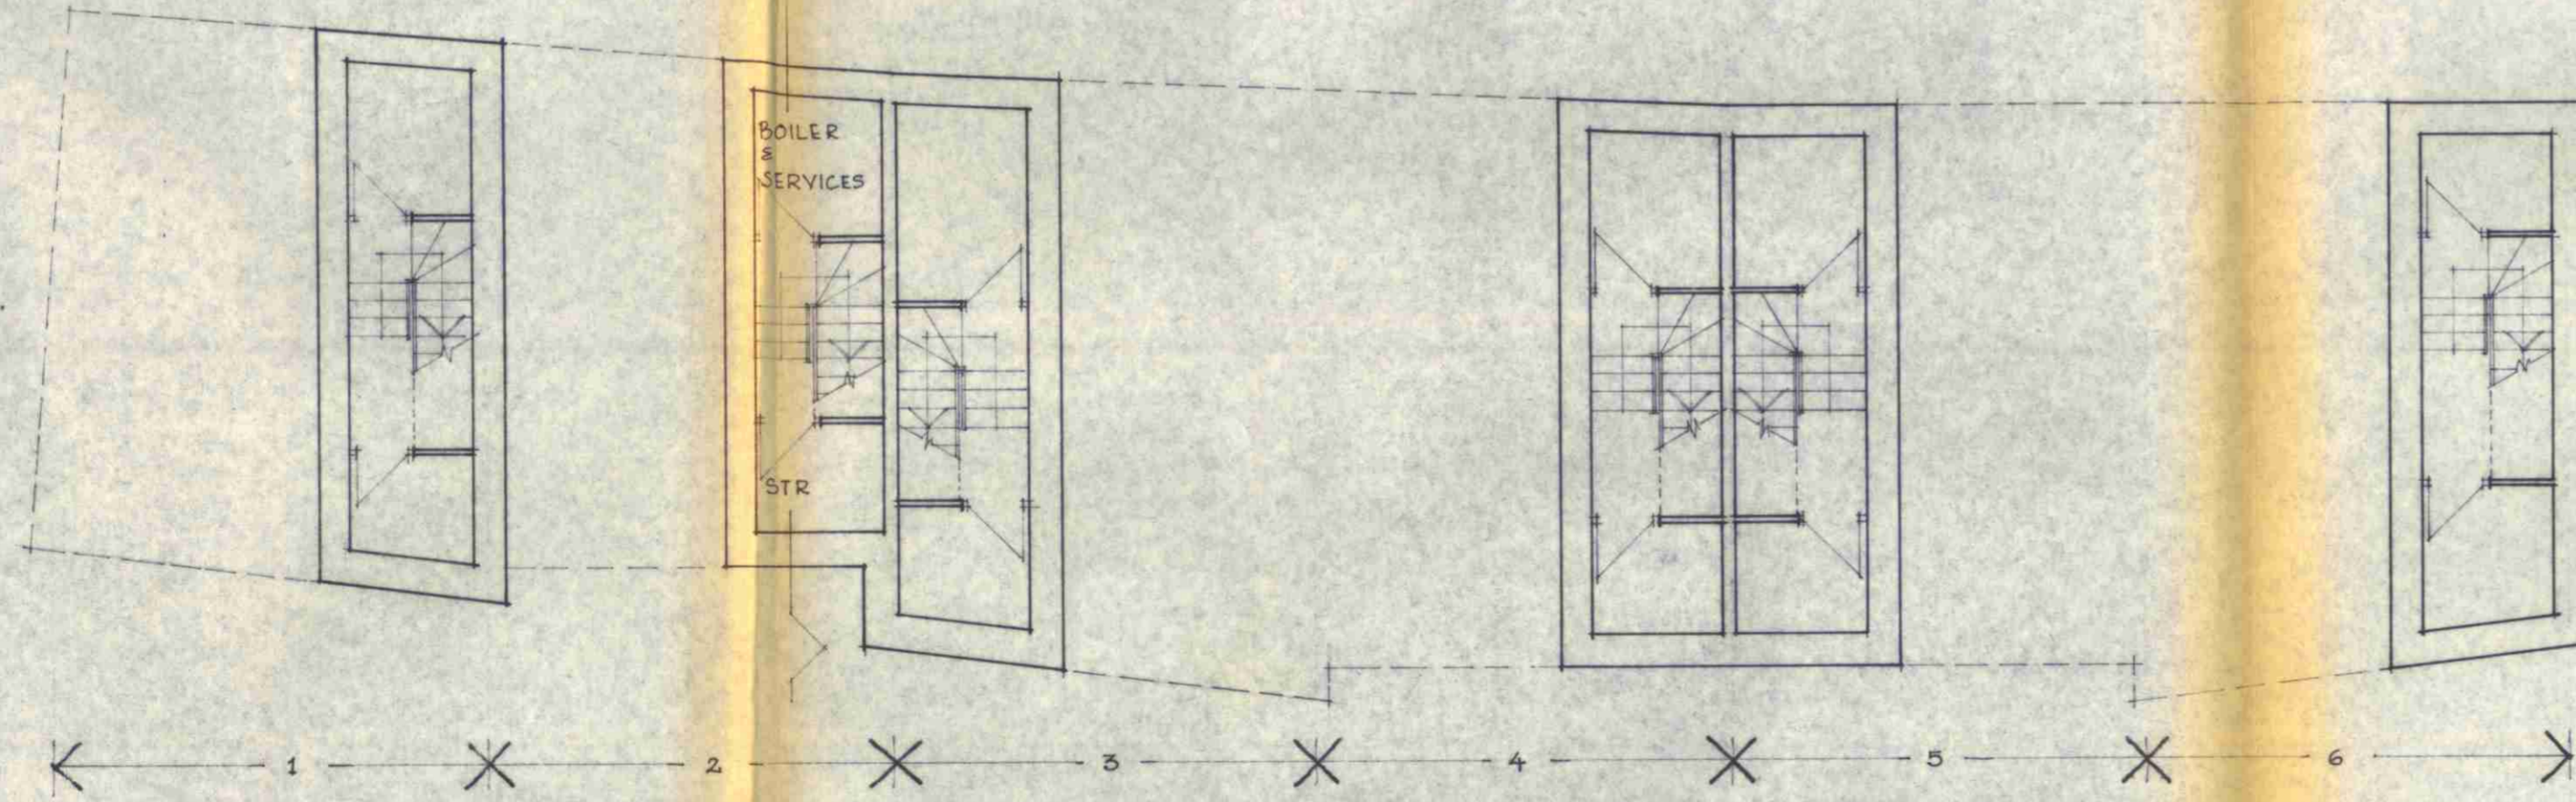

CELLAR PLAN UNITS 1-6



LONDON BOROUGH OF CAMDEN
PLANNING AND TRANSPORT
DEPARTMENT
20 DEC 1989
RECEIVED



LONDON BOROUGH OF CAMDEN
TOWN AND COUNTRY PLANNING ACTS
17 OCT 1990
PLANS APPROVED
ON BEHALF OF THE COUNCIL

TP9005074




BRIAN EDWARDS
ARCHITECTONICS
15 Pembroke Mews, London W8 6ER Telephone 01-937 3063

project			
10 CANFIELD PLACE NW6 PROPOSED B1 STUDIOS			
drawing			
PROPOSED PLANS Ground Floor			
scale	date	drawing number	rev
1:96	DEC 89	112/02	

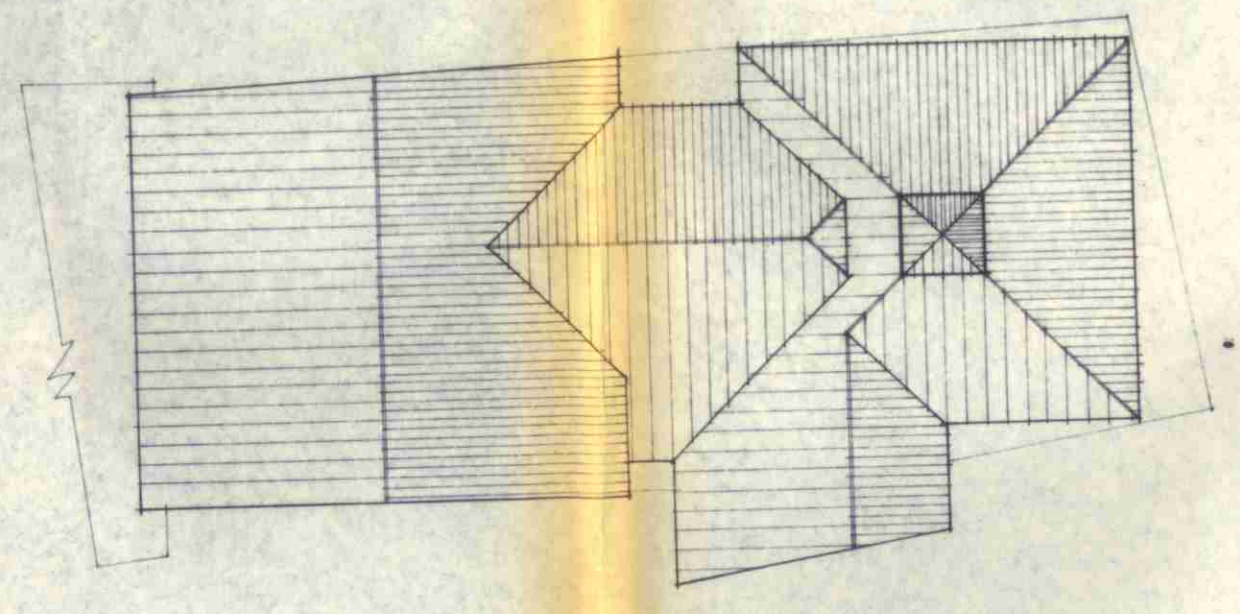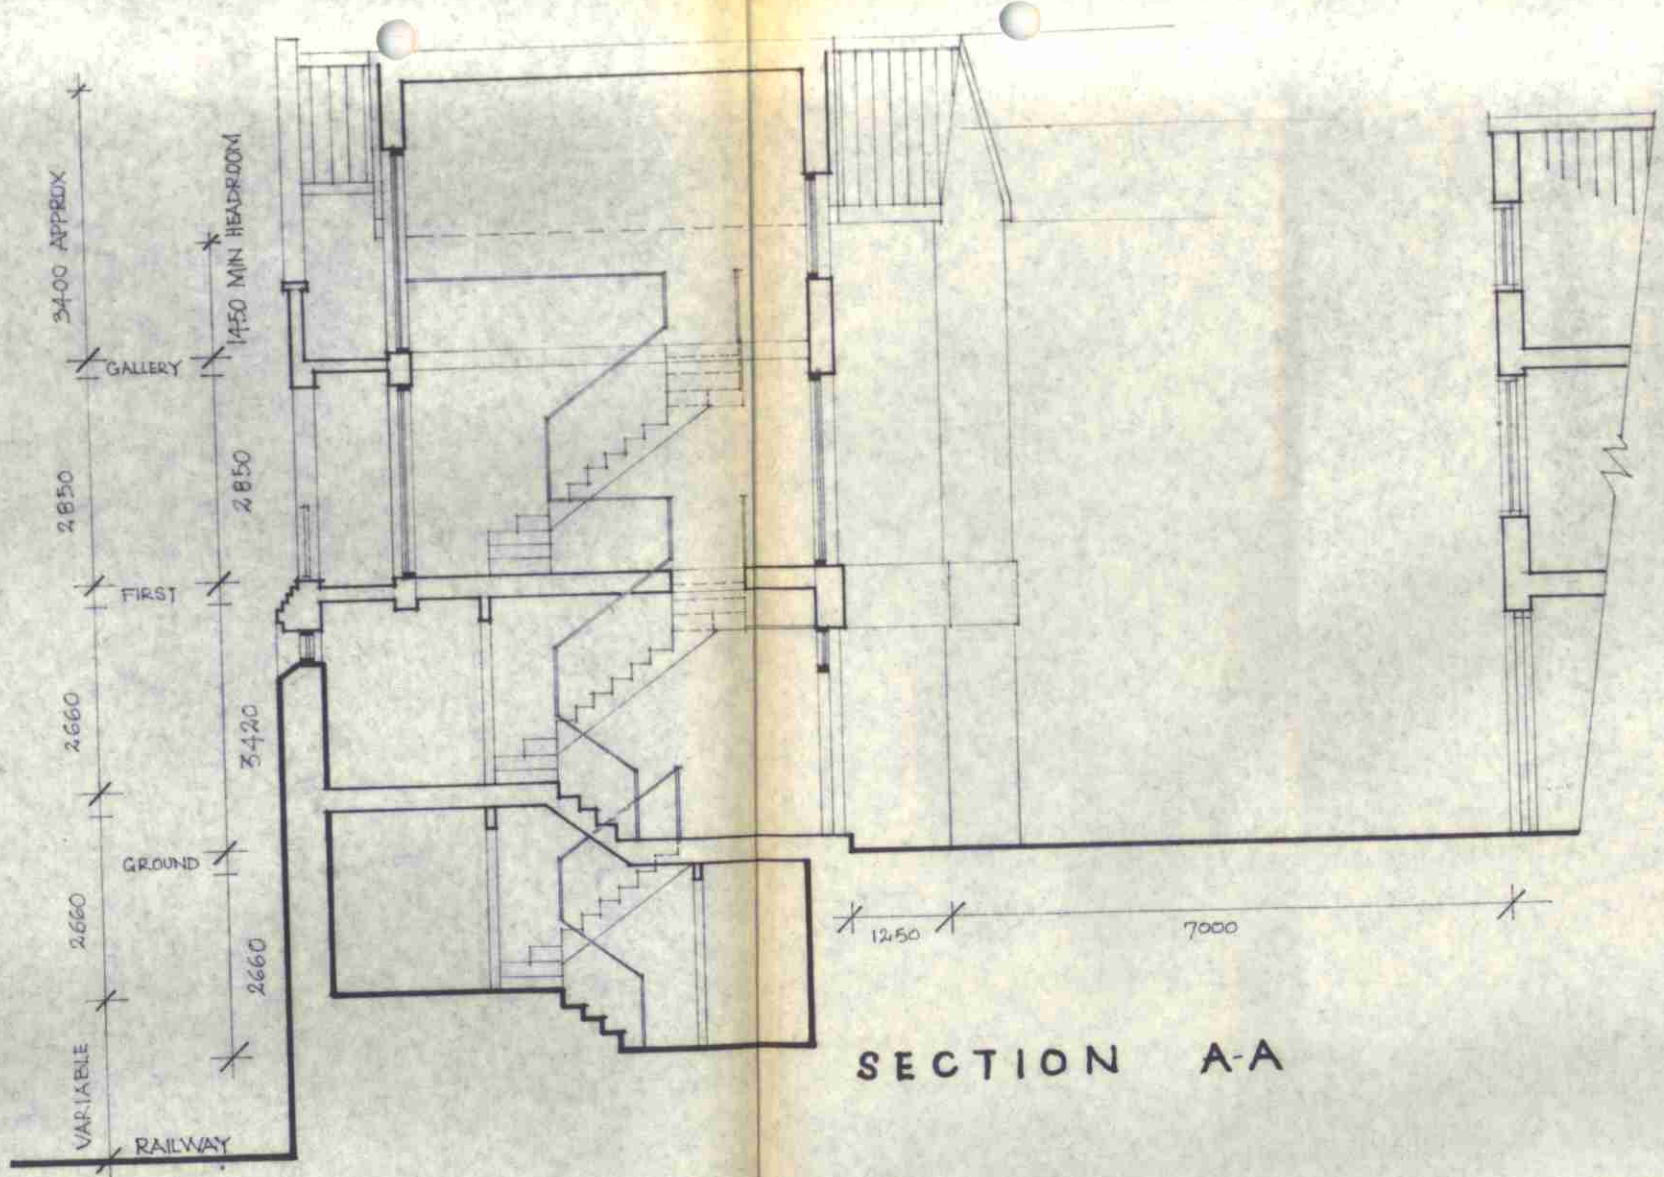


SECTION A-A


ROOF PLAN

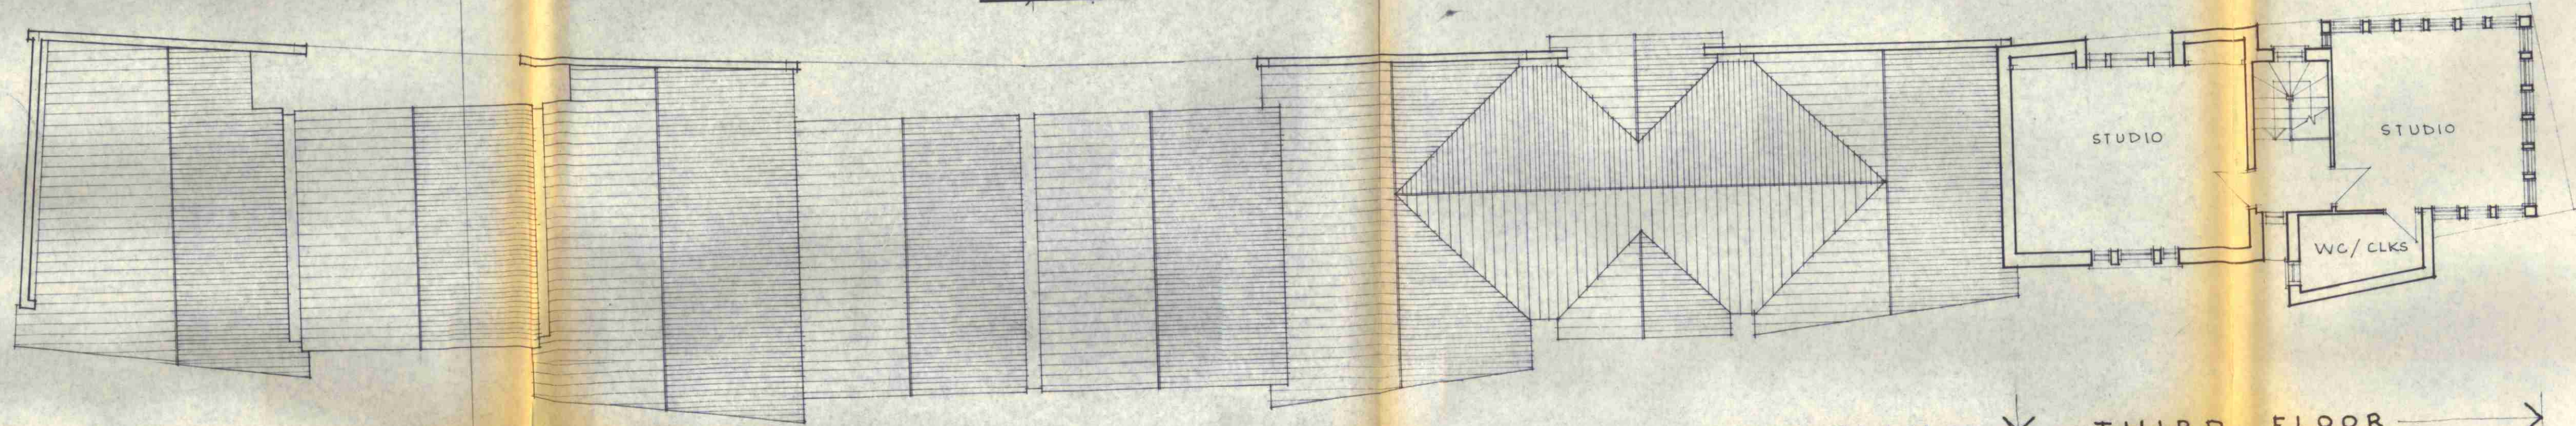

ROOF PLAN - THIRD FLOOR

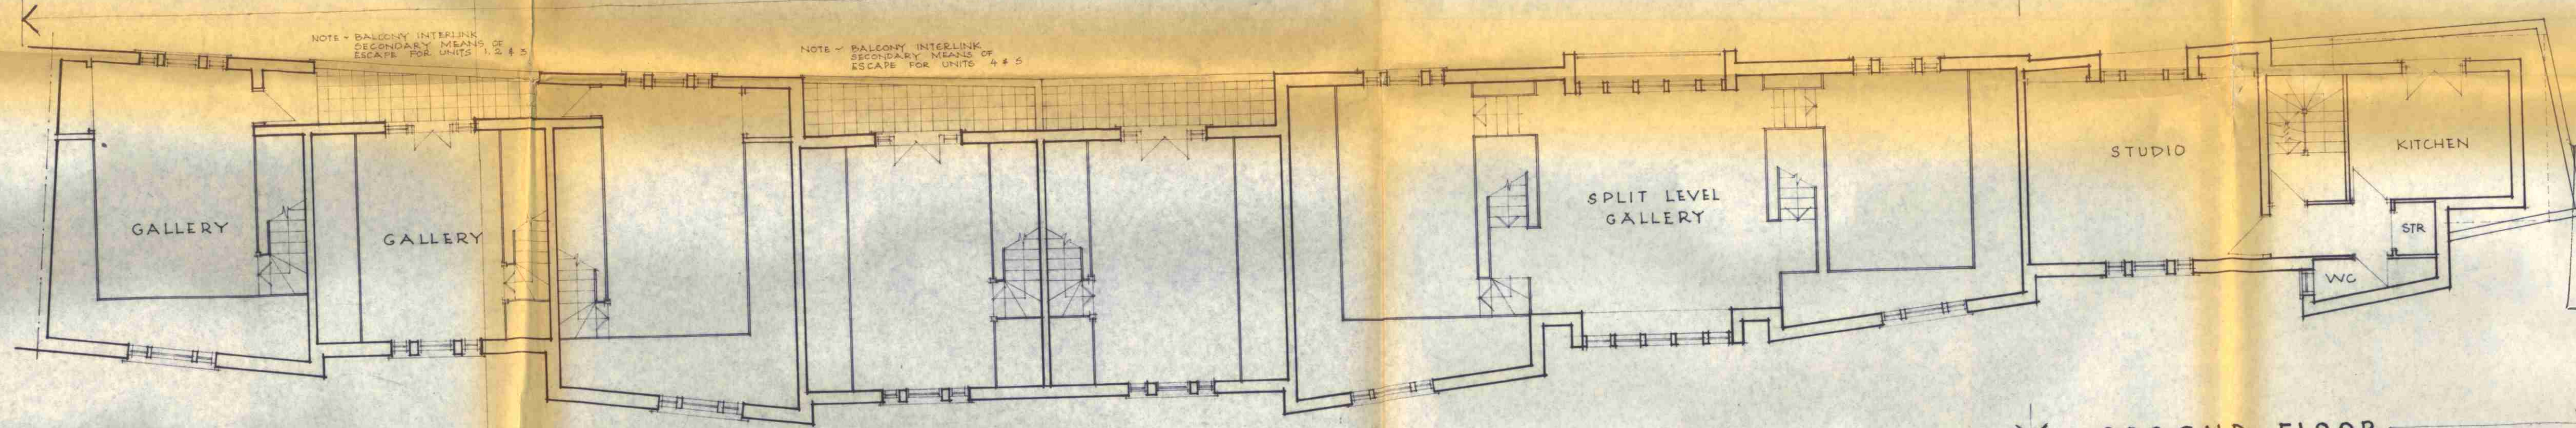

GALLERY FLOOR - SECOND FLOOR

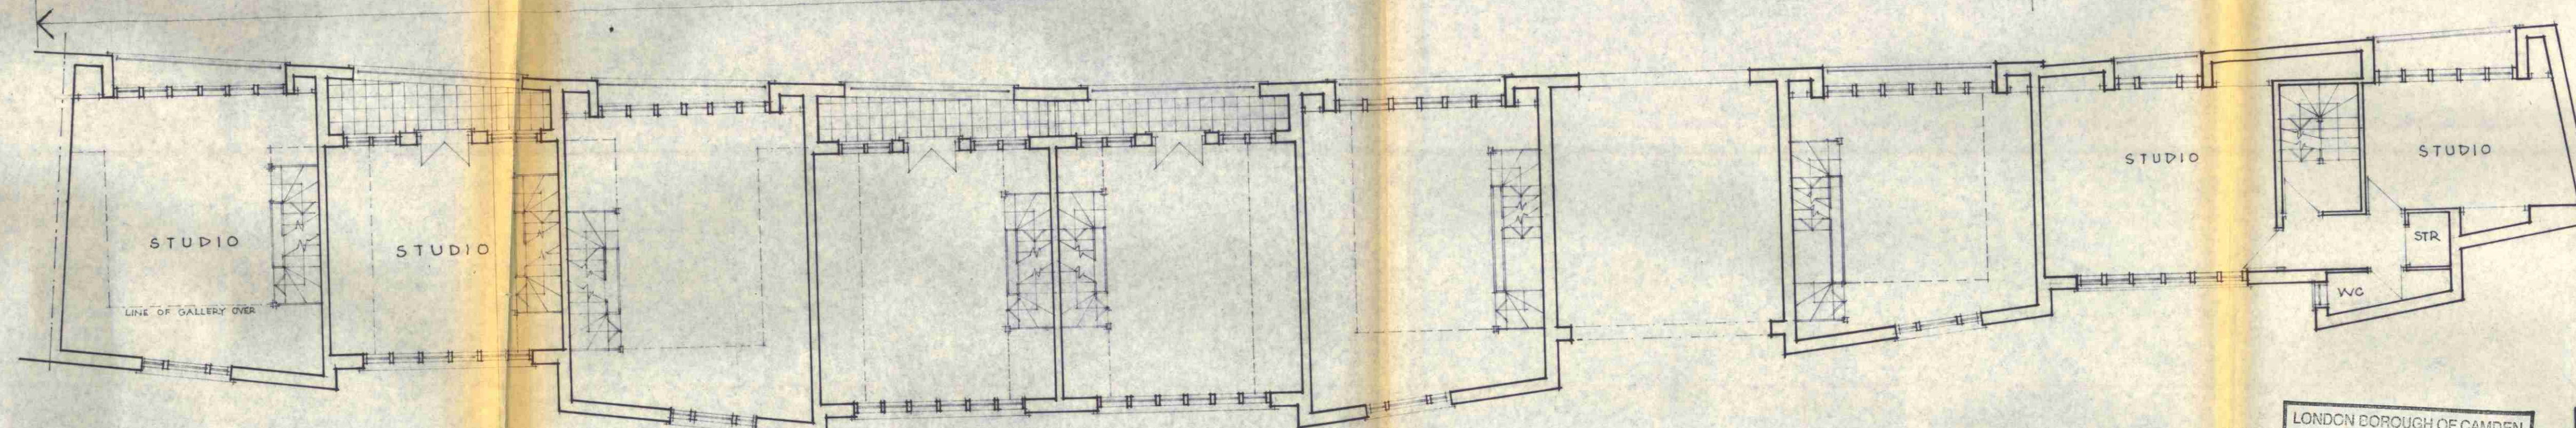

FIRST FLOOR



LONDON BOROUGH OF CAMDEN
TOWN AND COUNTRY PLANNING ACTS 1972
17 OCT 1990
PLANS APPROVED
ON BEHALF OF THE COUNCIL


CASE
TP 9 005 003


BRIAN EDWARDS
ARCHITECTONICS
15 Pembroke Mews, London W8 6ER Telephone 01-937 3063

project			
10 CANFIELD PLACE NW6 PROPOSED B1 STUDIOS			
drawing			
PROPOSED PLANS Upper Floors & Section			
scale	date	drawing number	rev
1:96	DEC 89	112 / 03	




← UNIT 1 × 2 × 3 × 4 × 5 × UNIT 6 × 7 →
NORTH ELEVATION

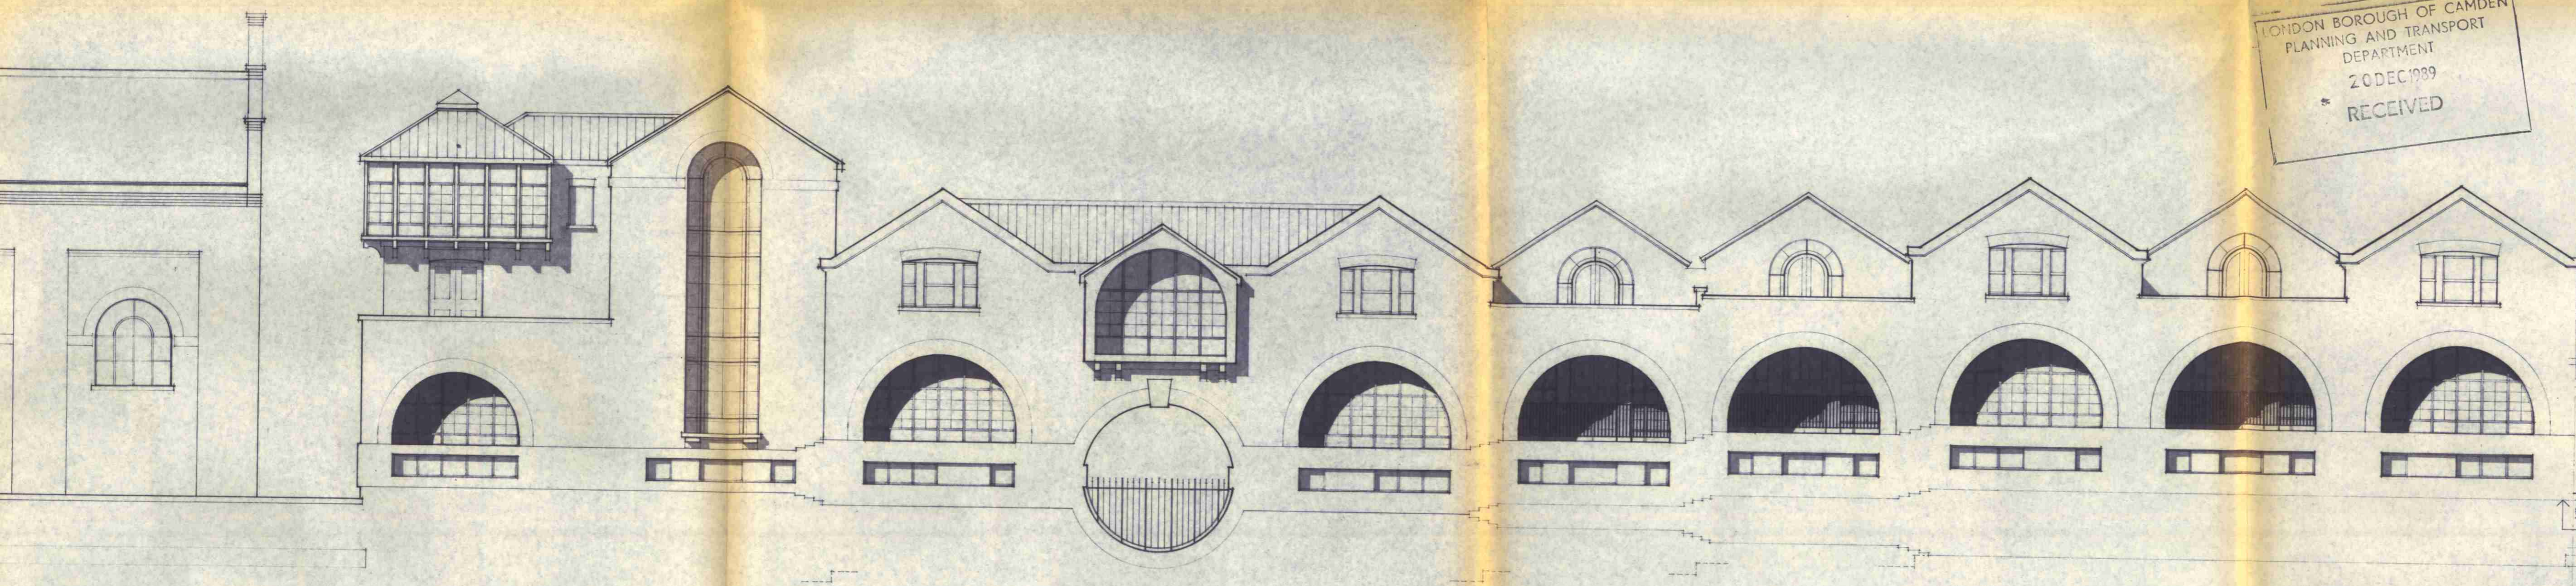

← UNIT 7 × 6 × 5 × 4 × 3 × 2 × 1 →
SOUTH ELEVATION

LONDON BOROUGH OF CAMDEN
 PLANNING AND TRANSPORT
 DEPARTMENT
 20 DEC 1989
 RECEIVED

MATERIALS
 ROOFS: BLUE-BLACK NATURAL SLATES
 WALLS: YELLOW-BUFF COLOUR STOCK FACING BRICKS
 NATURAL STONE FACING OR RENDER TO GROUND
 FLOOR: WOODEN ELEVATION TO UNITS 1, 5 & 6
 BRICK CORBELLING TO SOUTH ELEVATION
 COLOUR MATCHED TO THE IN WITH EXISTING
 WINDOWS: GENERALLY PURPOSE MADE TIMBER SECTION
 DOUBLE GLAZED TO SOUTH ELEVATION
 RAILINGS: METAL RAILINGS TO SOUTH ELEVATION FIRST
 FLOOR BALCONIES. NOTE: RAILINGS TO SOUTH
 ELEVATION FIRST FLOOR WINDOWS NOT DRAWN.

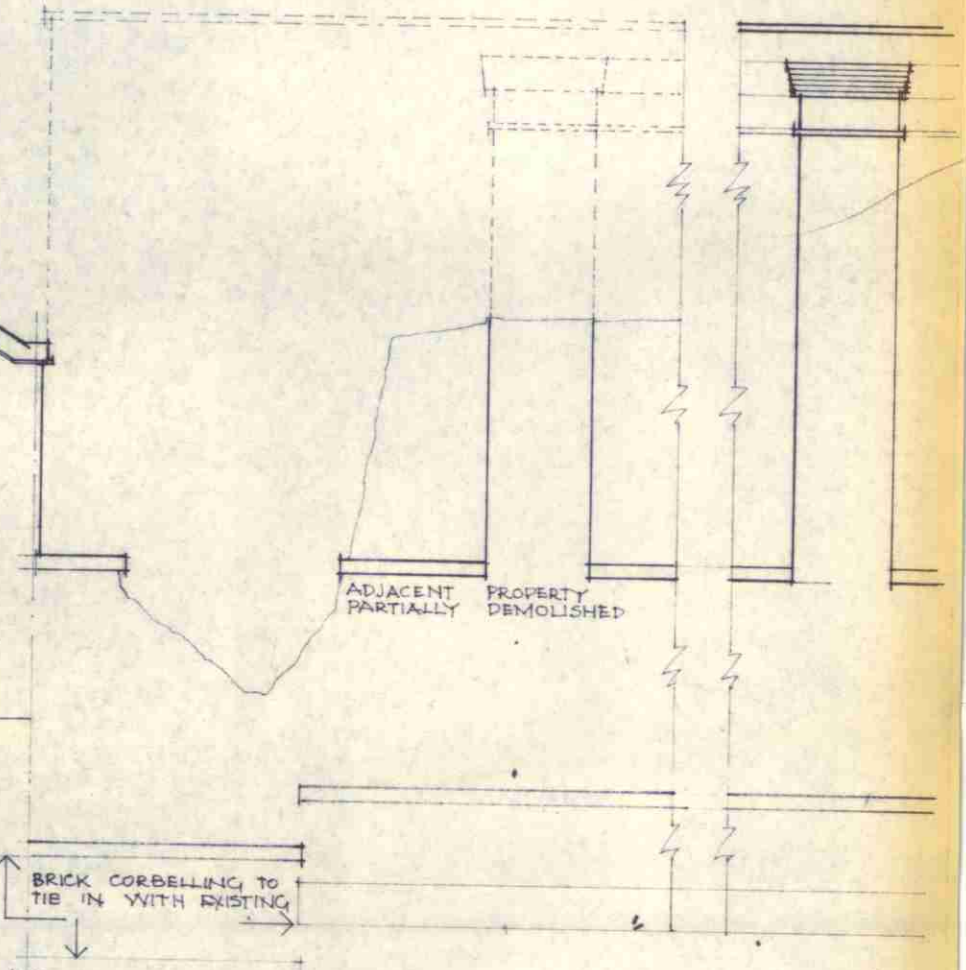

TP9005074


**BRIAN EDWARDS
 ARCHITECTONICS**
 15 Pembroke Mews, London W8 6ER Telephone 01-937 3063

project			
10 CANFIELD PLACE NW6 PROPOSED B1 STUDIOS			
drawing			
PROPOSED ELEVATIONS			
scale	date	drawing number	rev
1:96	DEC 89	112/04	