




Green roof as per details on section and drawing PC\_02

Provide Frame-less Structural toughened & laminated glass balustrade 21.5mm thick to enclose roof terrace. [SG12 Fully Frameless System]

Final balustrade height to be min 1.1m above roof terrace level in accordance with approved document K.

Balustrade to be mechanically fixed to flat roof deck set inside of brickwork Parapet [Fixing method -Option 2].

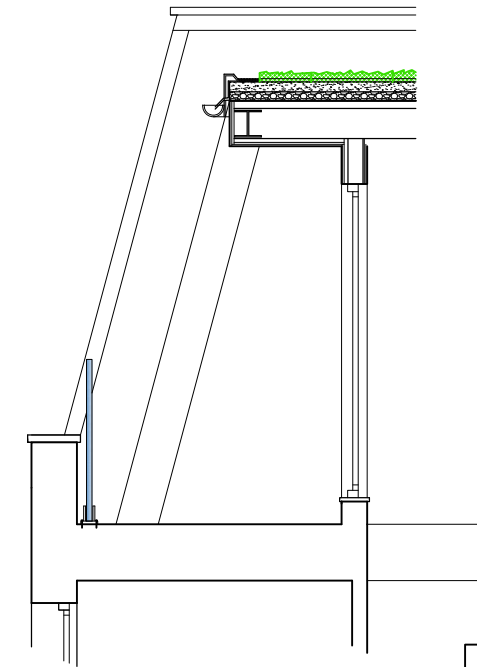

Glass Balustrade Section

New bi-fold doors to be powder coated aluminum double glazed units. Frame color to be in Grey



Bifold Door

Roof Tile



Front Elevation  
[proposed] 1:50

6 Wrotham Business Park  
Barnet,  
Herts  
EN5 4SZ

Drawing Title:  
Proposed details  
Project:  
Discharge of Planning Condition 4&5 on 2017/4681/P  
Location:  
4 Elizabeth Mews  
London NW3 4TL

Scale: 1:50@A3  
Drwn: ao  
Date: Feb 2019  
Drawing No:

**5075\_PC\_01a**

t: 020 8275-1080  
e: enquiries@planningconsent.com  
w: www.planningconsent.com



Do not scale from this drawing. Copyright and design right held by Stuart Henley & Partners Ltd. No unauthorised reproduction permitted. Contractors are to check all dimensions, levels, drain runs and conditions on site before works commence. The Surveyors to be notified immediately upon discovery of any errors, omissions, or discrepancies. Works undertaken before obtaining Building Regulation (Passing of Plans) approval is at Client's own risk.