


**WEST ELEVATION (EXISTING)**  
SCALE 1:100

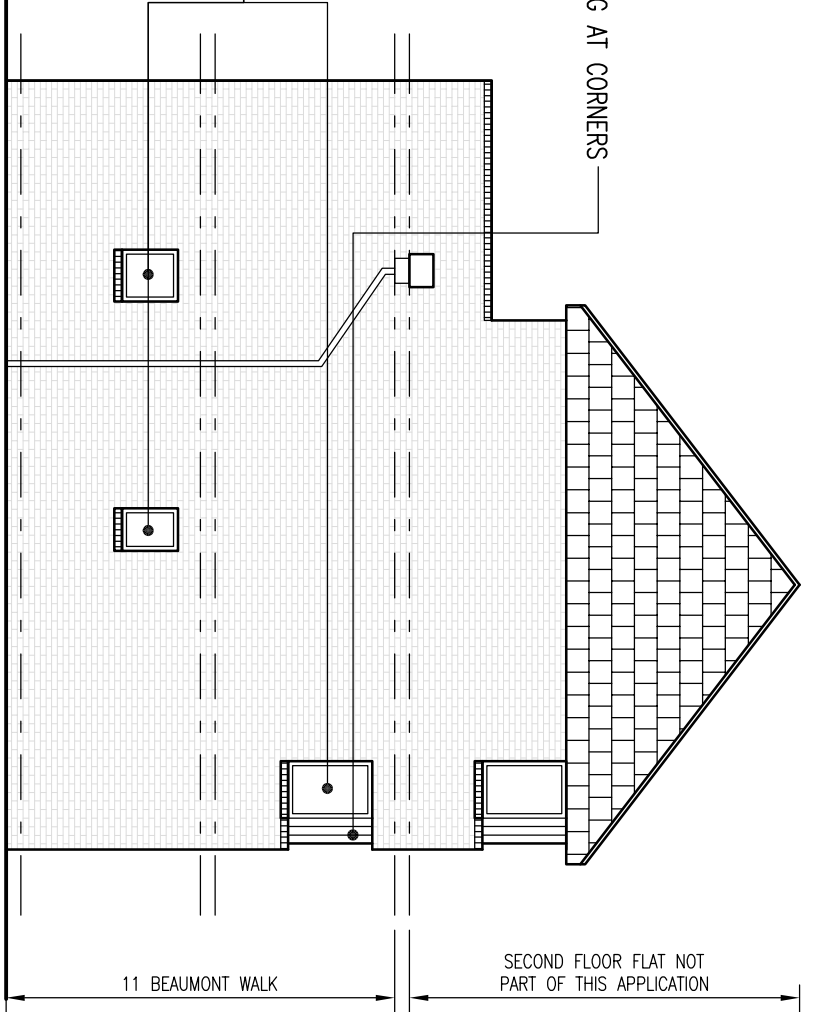

**SOUTH ELEVATION (EXISTING)**  
SCALE 1:100

|  |                       |    |          |             |  |            |  |             |  |
|--|-----------------------|----|----------|-------------|--|------------|--|-------------|--|
| REF CHANGES  |                       | BY | DATE     | Project No. |  | Discipline |  | Drawing No. |  |
| A  | AMENDED WHERE CLOUDED | RN | 03.04.19 | WE02607     |  | S          |  | 13          |  |
|  |                       |    |          | Scale       |  | Date       |  | Revision    |  |
|  |                       |    |          | 1:100       |  | 03/19      |  | A           |  |
|  |                       |    |          | Drawn       |  | Checked    |  | Sheet Size  |  |
|  |                       |    |          | RN          |  | A4         |  | A           |  |
| <p style="text-align: center;">Drawing Title</p> <p style="text-align: center;"><b>WEST AND SOUTH ELEVATIONS<br/>(AS EXISTING)<br/>11 BEAUMONT WALK<br/>NW3 4SW<br/>LONDON</b></p> |                       |    |          |             |  |            |  |             |  |