


NOTES:

1. This drawing is a COPYRIGHT of Archetype.
2. Do not scale the drawing, use figure dimensions only.
3. All dimensions must be checked on site and Archetype should be informed immediately of any discrepancies prior to construction.

SCALE 1:100

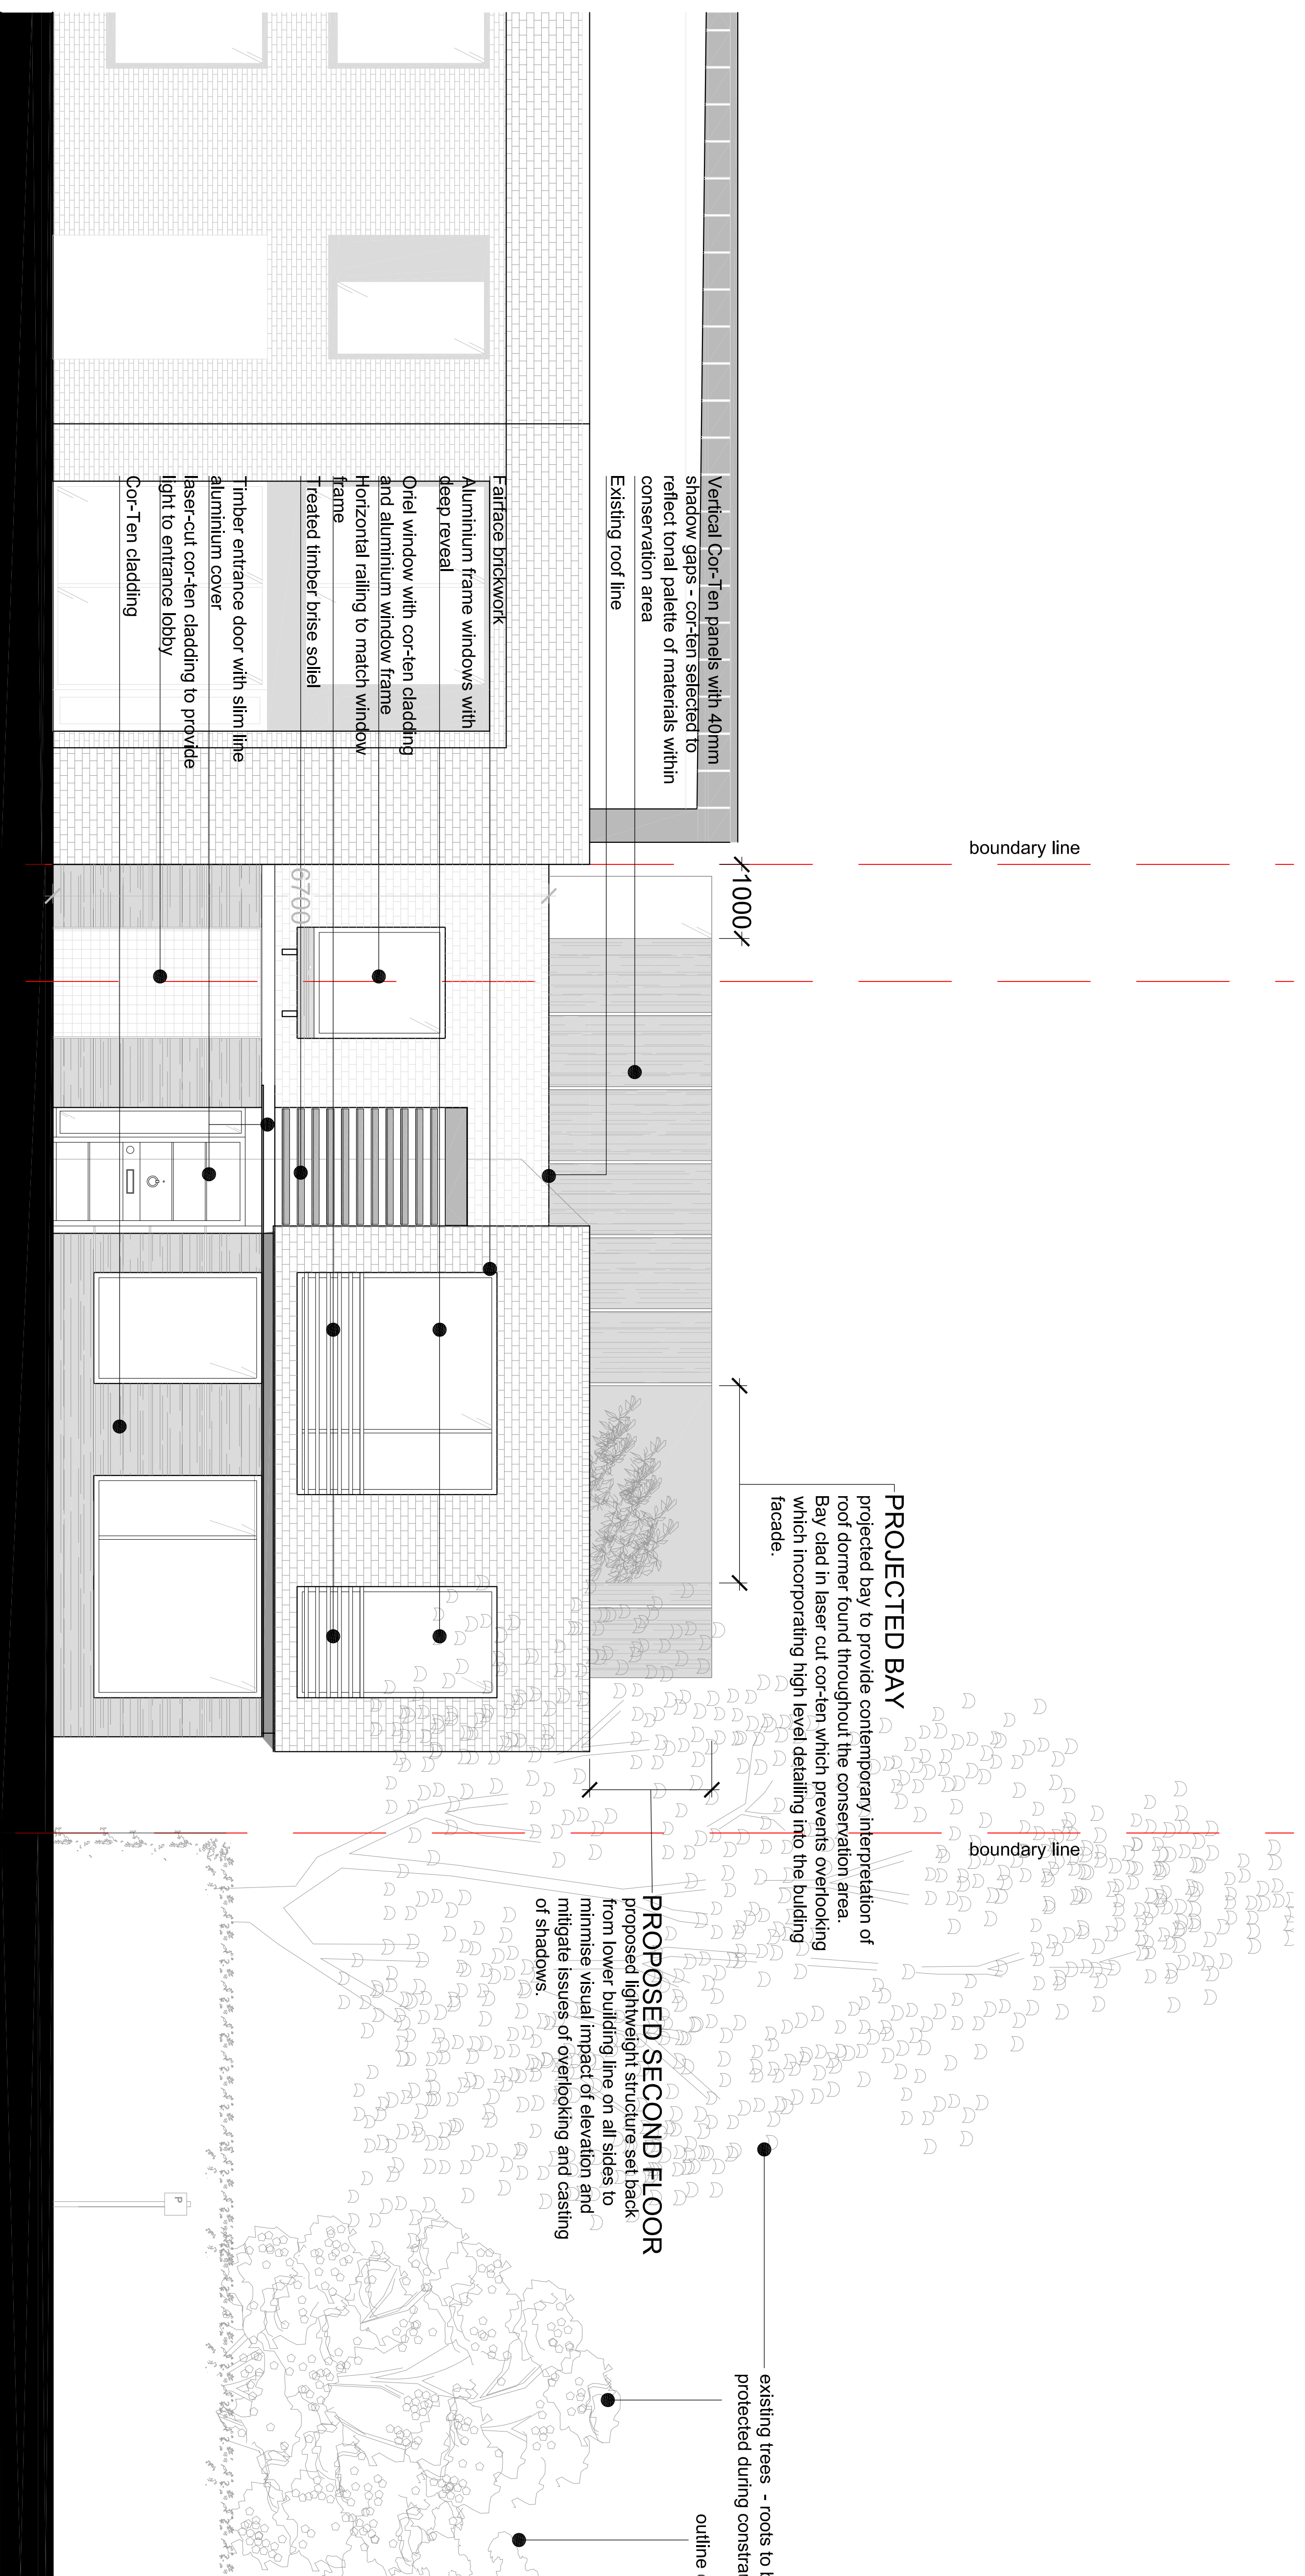

FRONT ELEVATION : Cor-Ten Panels
SCALE 1:100 @ A1

| REVISION | DESCRIPTION | DATE |
|----------|-------------|------|
| | | |

Archetype ARCHITECTS

Architects Planners Designers
 121 Oldcastle Place London W10 0JG
 T: +44 (0)20 7993 2000
 E: info@archetype.org.uk
 W: www.archetype.org.uk

Project: **36 REDINGTON ROAD**
LONDON, NW3 7RT

Drawing Title: **SECOND FLOOR AMENDMENTS**
 FOR COMMENT

| | | | |
|--------------|-----------|-------------------|----------------|
| Drawn: MS | Approved: | Scale: 1:100 @ A1 | Date: 02/11/24 |
| Drawing No.: | | | |

02/11/24