


66

65

64

63

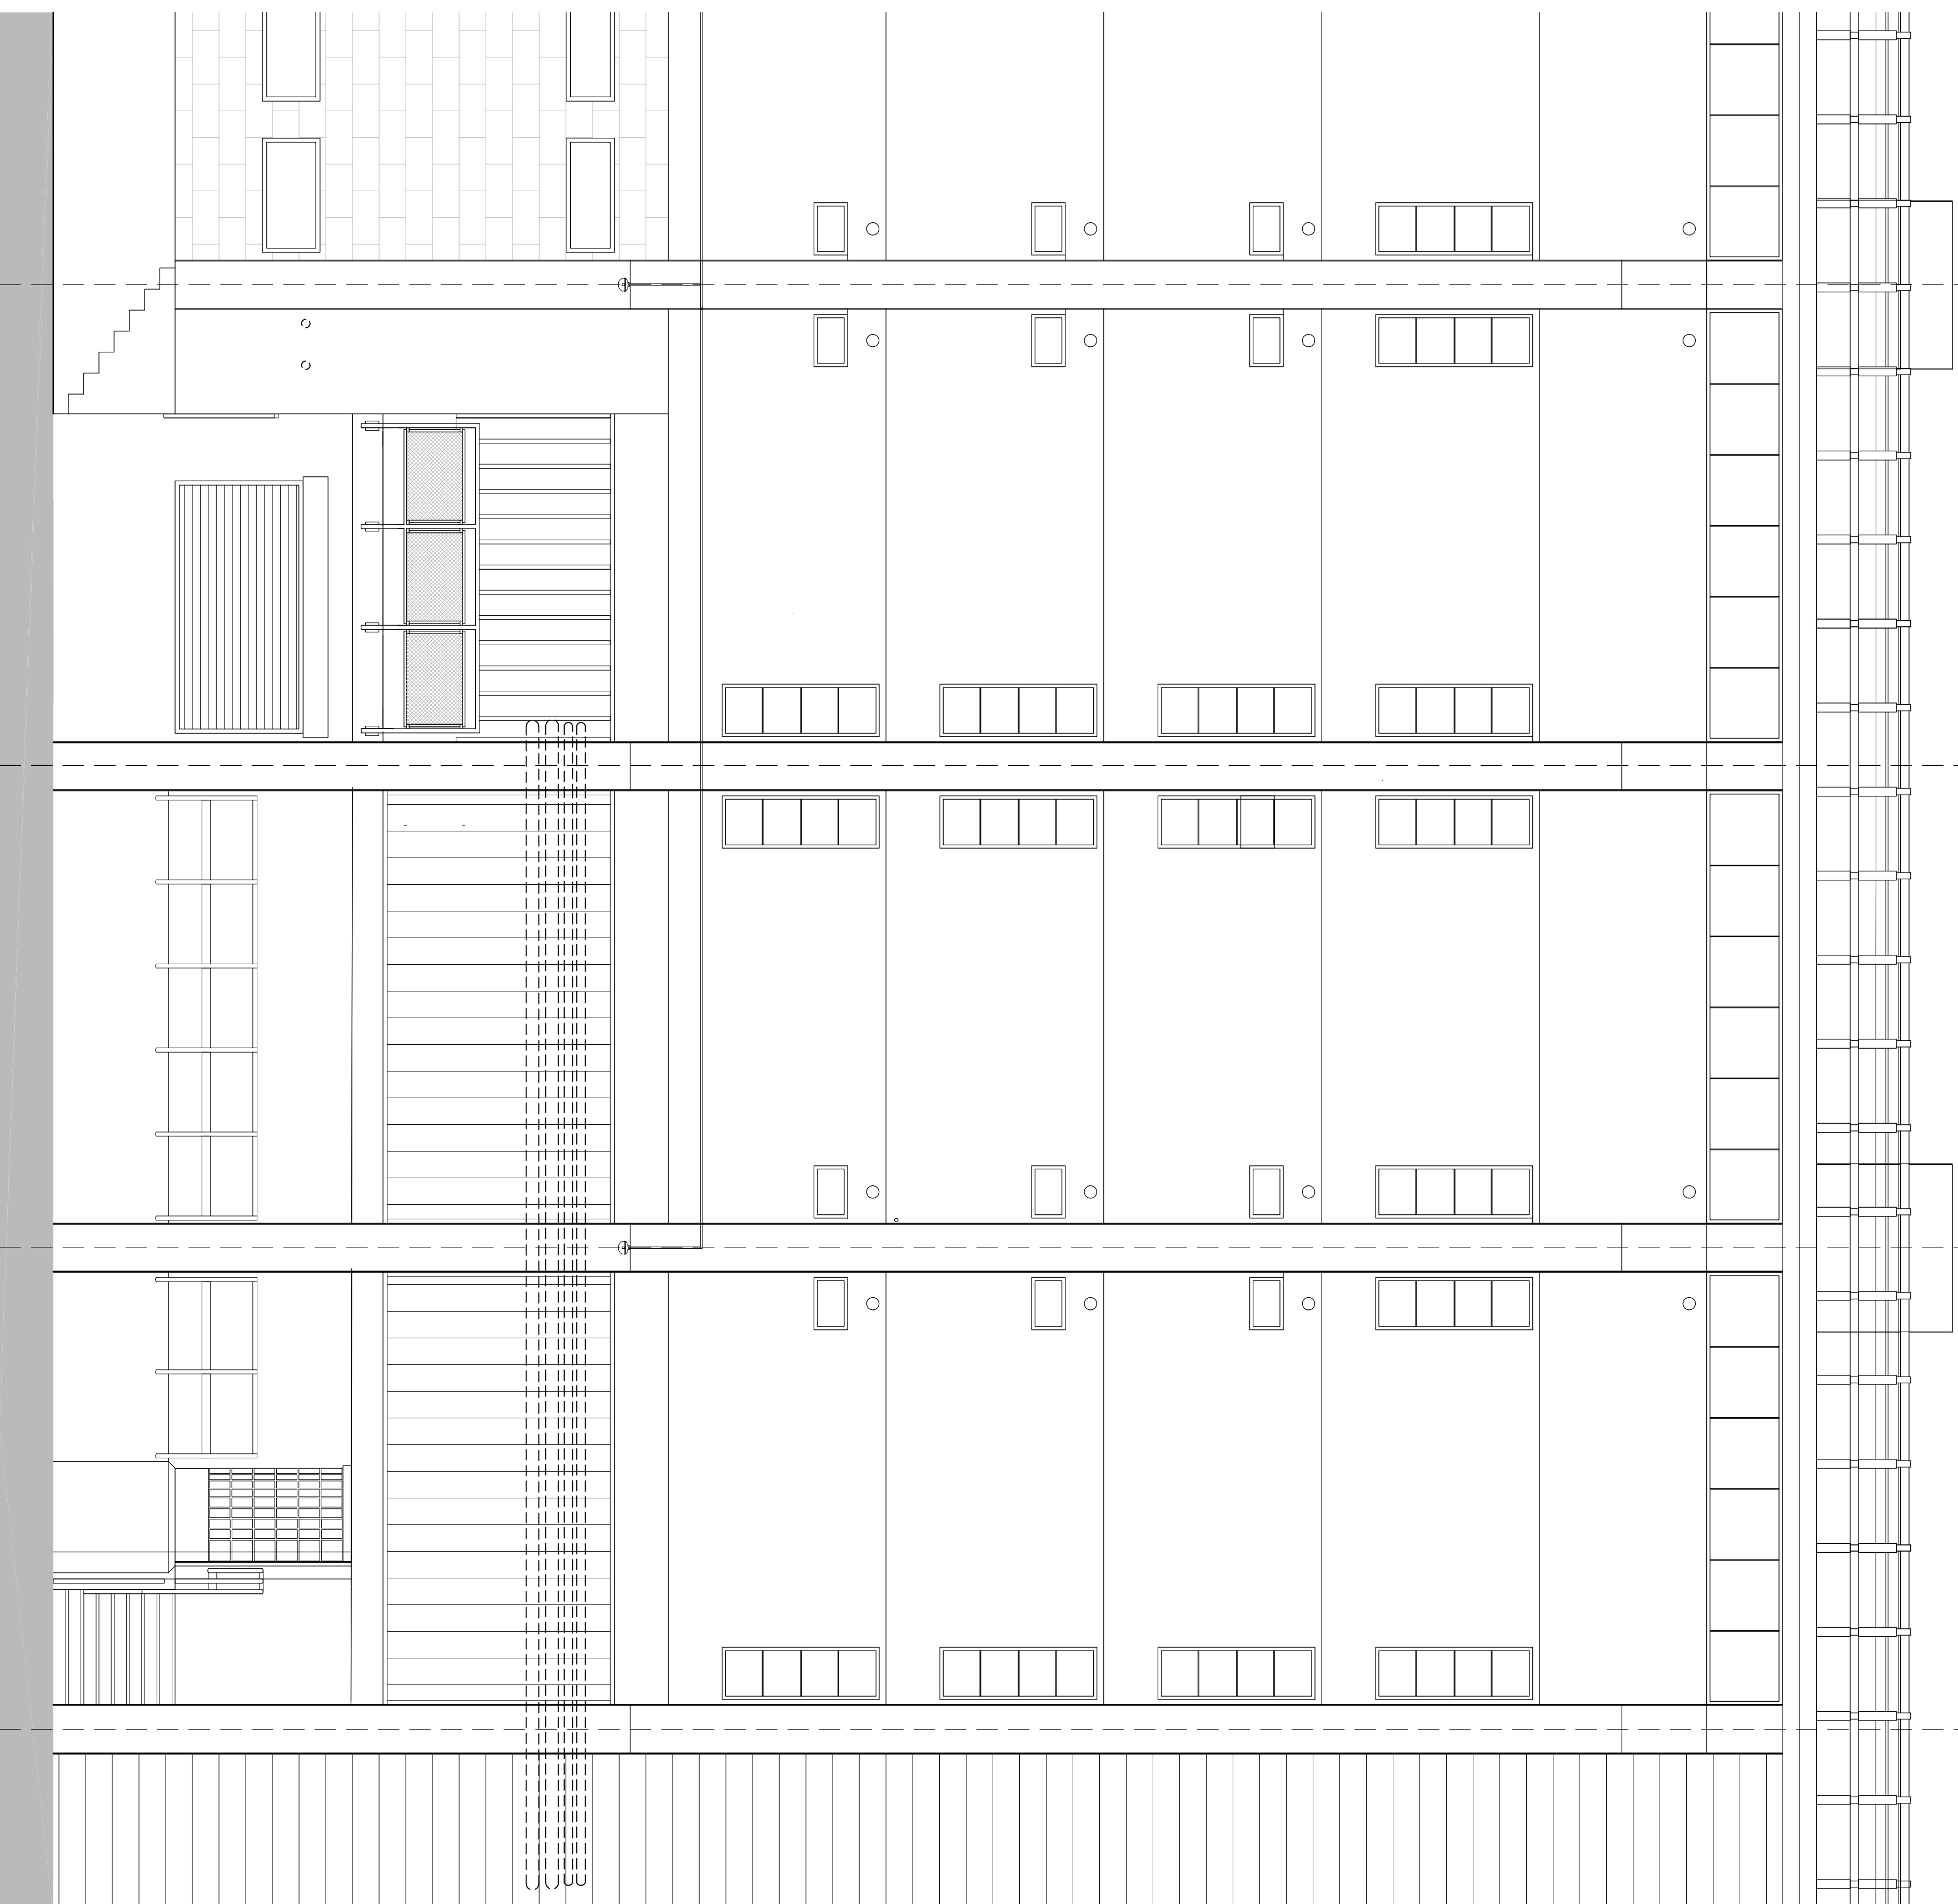

01 EXISTING BLOCK A - REAR ELEVATION

120

- Standard notes**
1. Do not scale this drawing.
 2. All dimensions must be checked on site and all discrepancies verified with the architect.
 3. Unless otherwise stated, all dimensions are to structural surfaces.

This is not a construction drawing. It is unsuitable for the purpose of construction and must on no account be used as such.

Drawing notes

REV DATA	DESCRIPTION	IN.
P1	28.07.2017 FIRST ISSUE	KS
P2	13.07.2018 ISSUED FOR PLANNING	AN

Revisions

Alexandra Road

Heating Infrastructure

Client Camden	Date 18/09/2017
Author KS	Checked JM
Project address ALEXANDRA RD ESTATE	Drawing number EXIST BLOCK A - REAR ELE
Scale 1:50 @A1	Drawing number 3/07_S_120
File Name FileName.dwg	Revision P2

Levitt Bernstein
1 Kingsland Passage
London E2 8AA
+44 (0)20 7275 7676
levittbernstein.co.uk

Manchester
3rd Fl Building
1st Floor
Manchester M3 3GS
+44 (0)16 1669 8740

02 EXISTING BLOCK A - SECTION

120

