


SCALE

Delancey Street

FRONT OF BUILDING

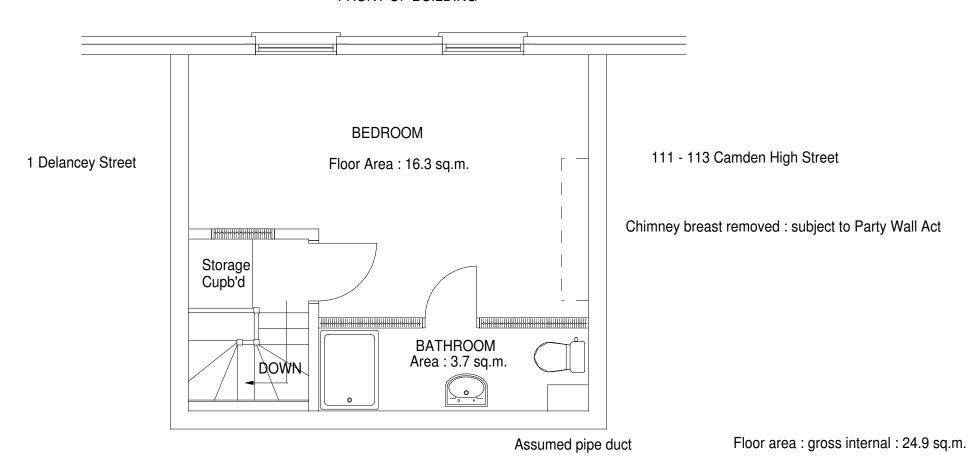

1a DELANCEY STREET NW1 7NL

PROPOSED RESIDENTIAL UNIT

PROPOSED SECOND FLOOR PLAN

Richard Winser Associates Drawing Number 788-207 Scale 1:50 @ A3 12 March 2019