



PROVOST ROAD

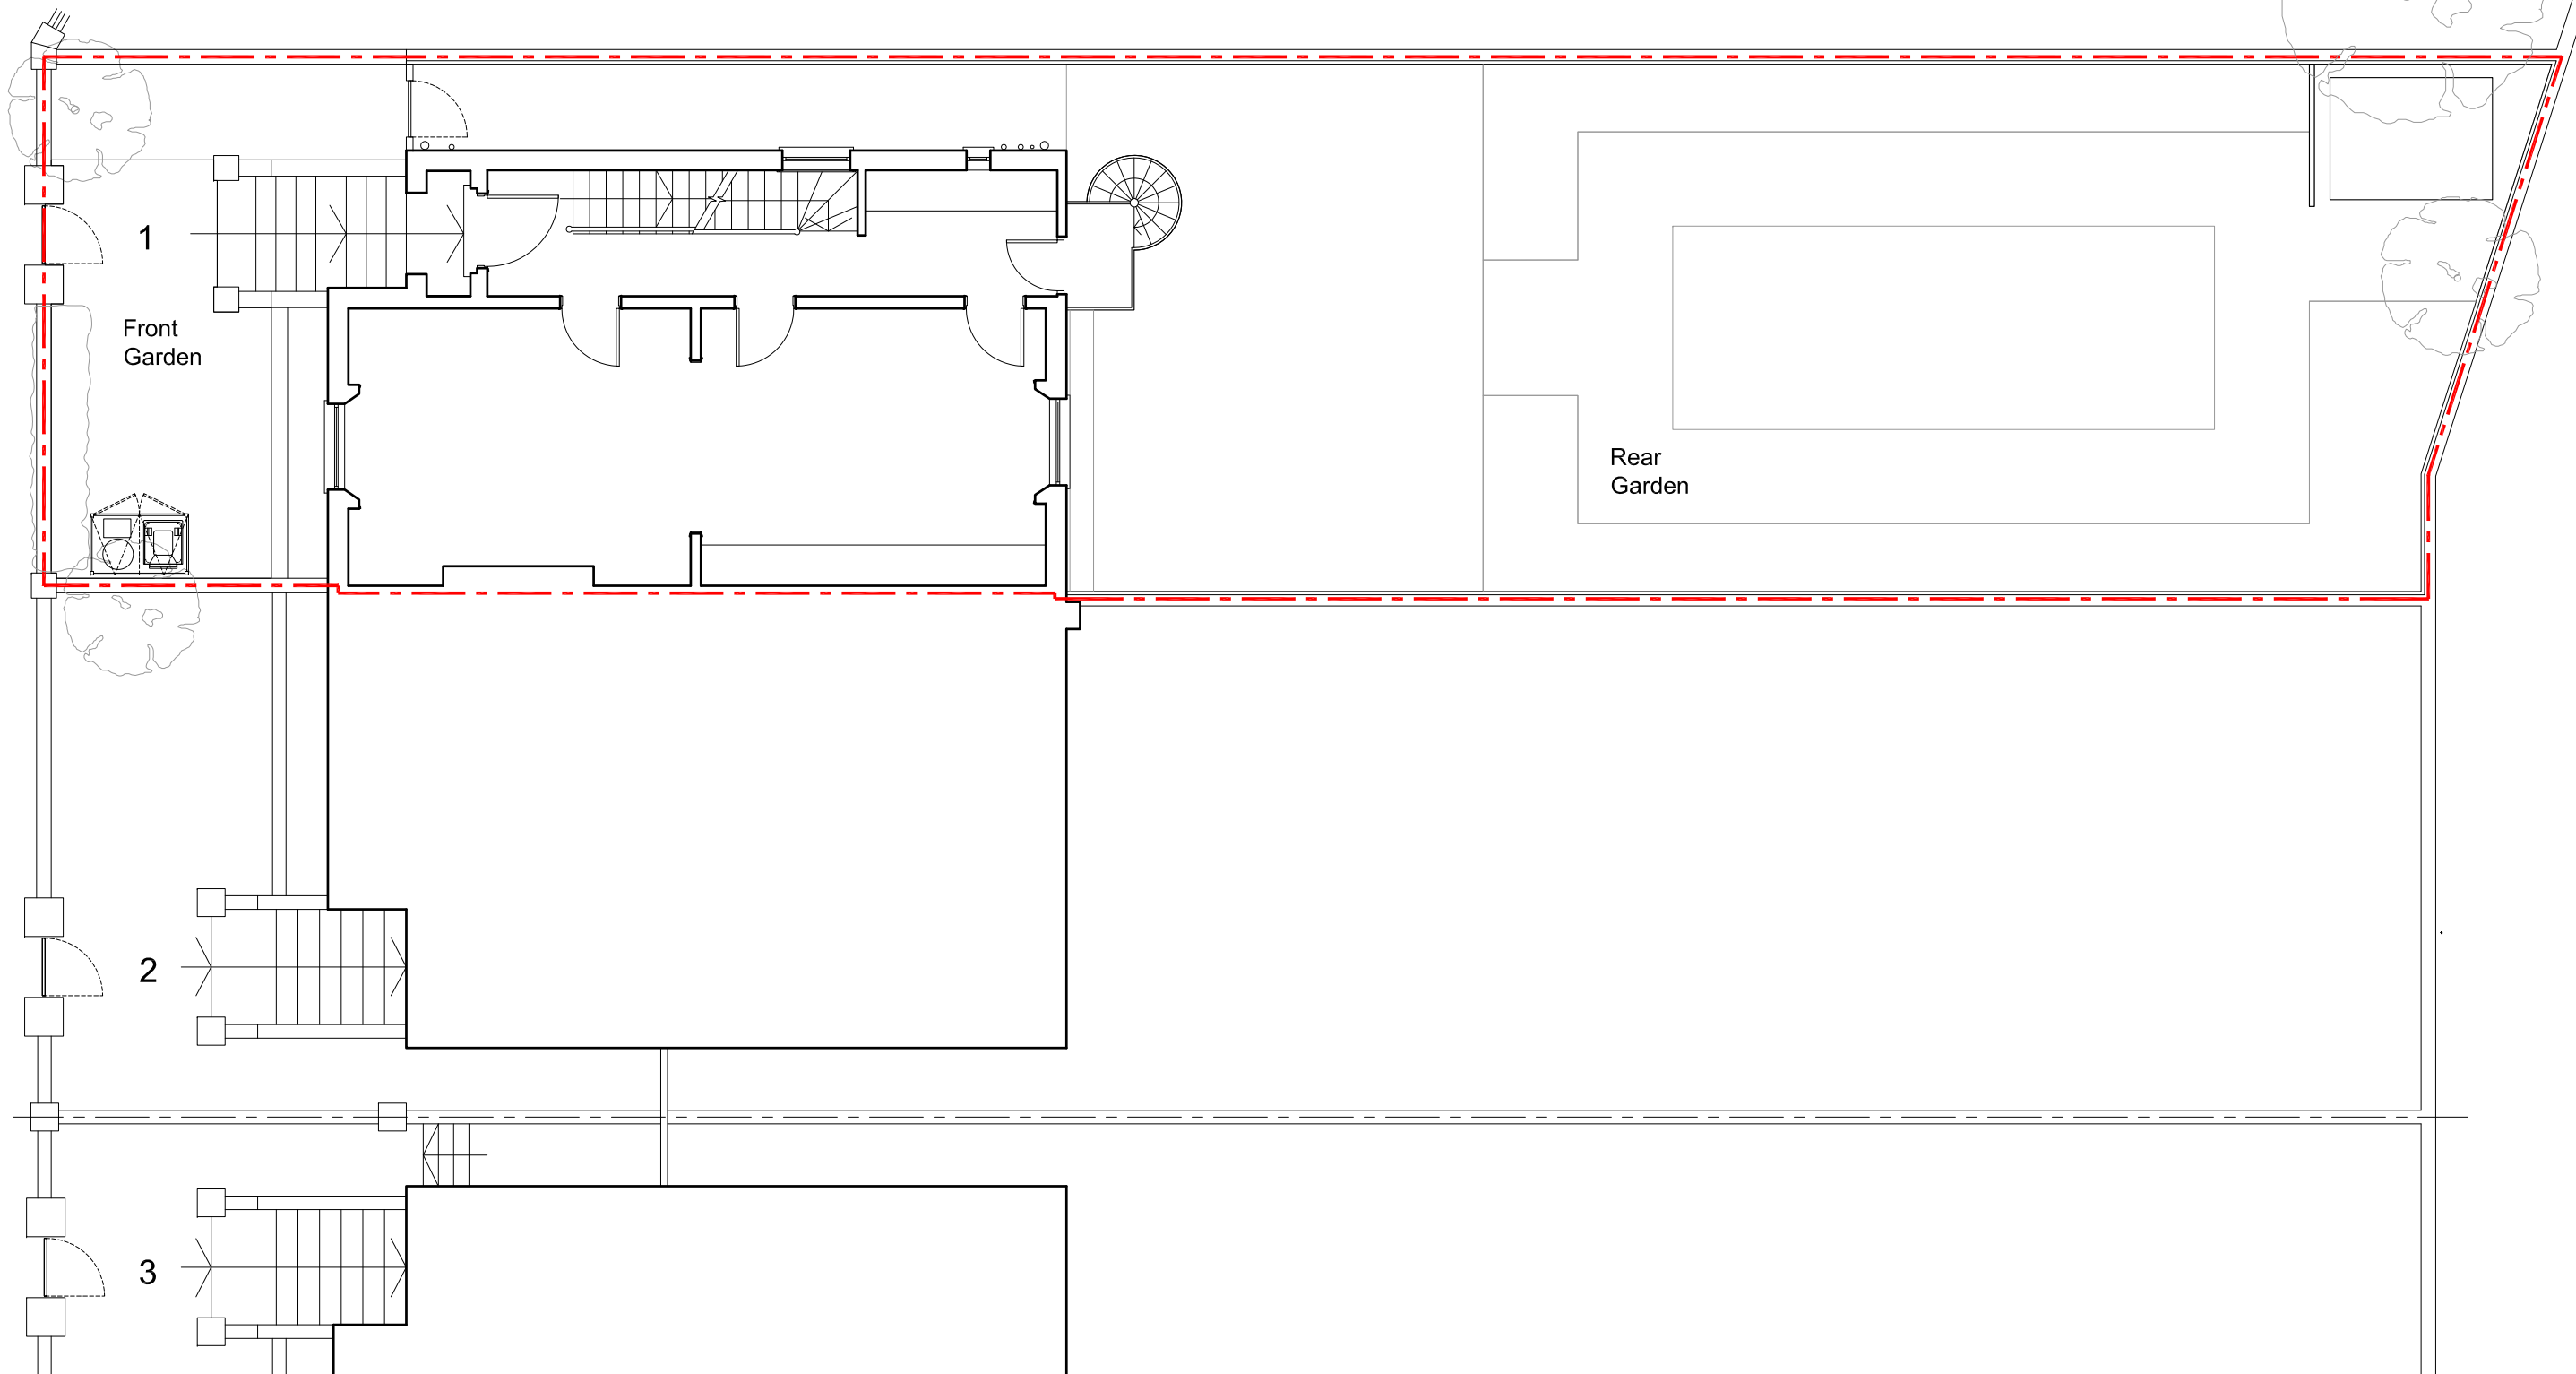

Site Plan

Scale 1:100 @ A3

 

Scale 1:100

Notes:
1. All sizes to be taken and checked on site by the contractor prior to preparation of shop drawings or fabrication of parts.
2. This drawing should not be scaled. Any discrepancies to be brought to the immediate attention of the designer.
COPYRIGHT OF DESIGN AND DRAWING RESERVED

Project	1 PROVOST RD, LONDON NW3 4ST
Client	MISHAL HUSAIN & MEEKAL HASHMI
Title	SITE PLAN
Project No.	190201
Scale	1:100 @ A3
Drawn	CAD

Issue Purpose
LISTED BUILDING

Dwg. No.	190201-000.2
Date	MAR 2019
Revision	

absolute detail

t + f 01628 528492
 m 07824 641414
 e alison@absolutedetail.me
 w absolutedetail.me