


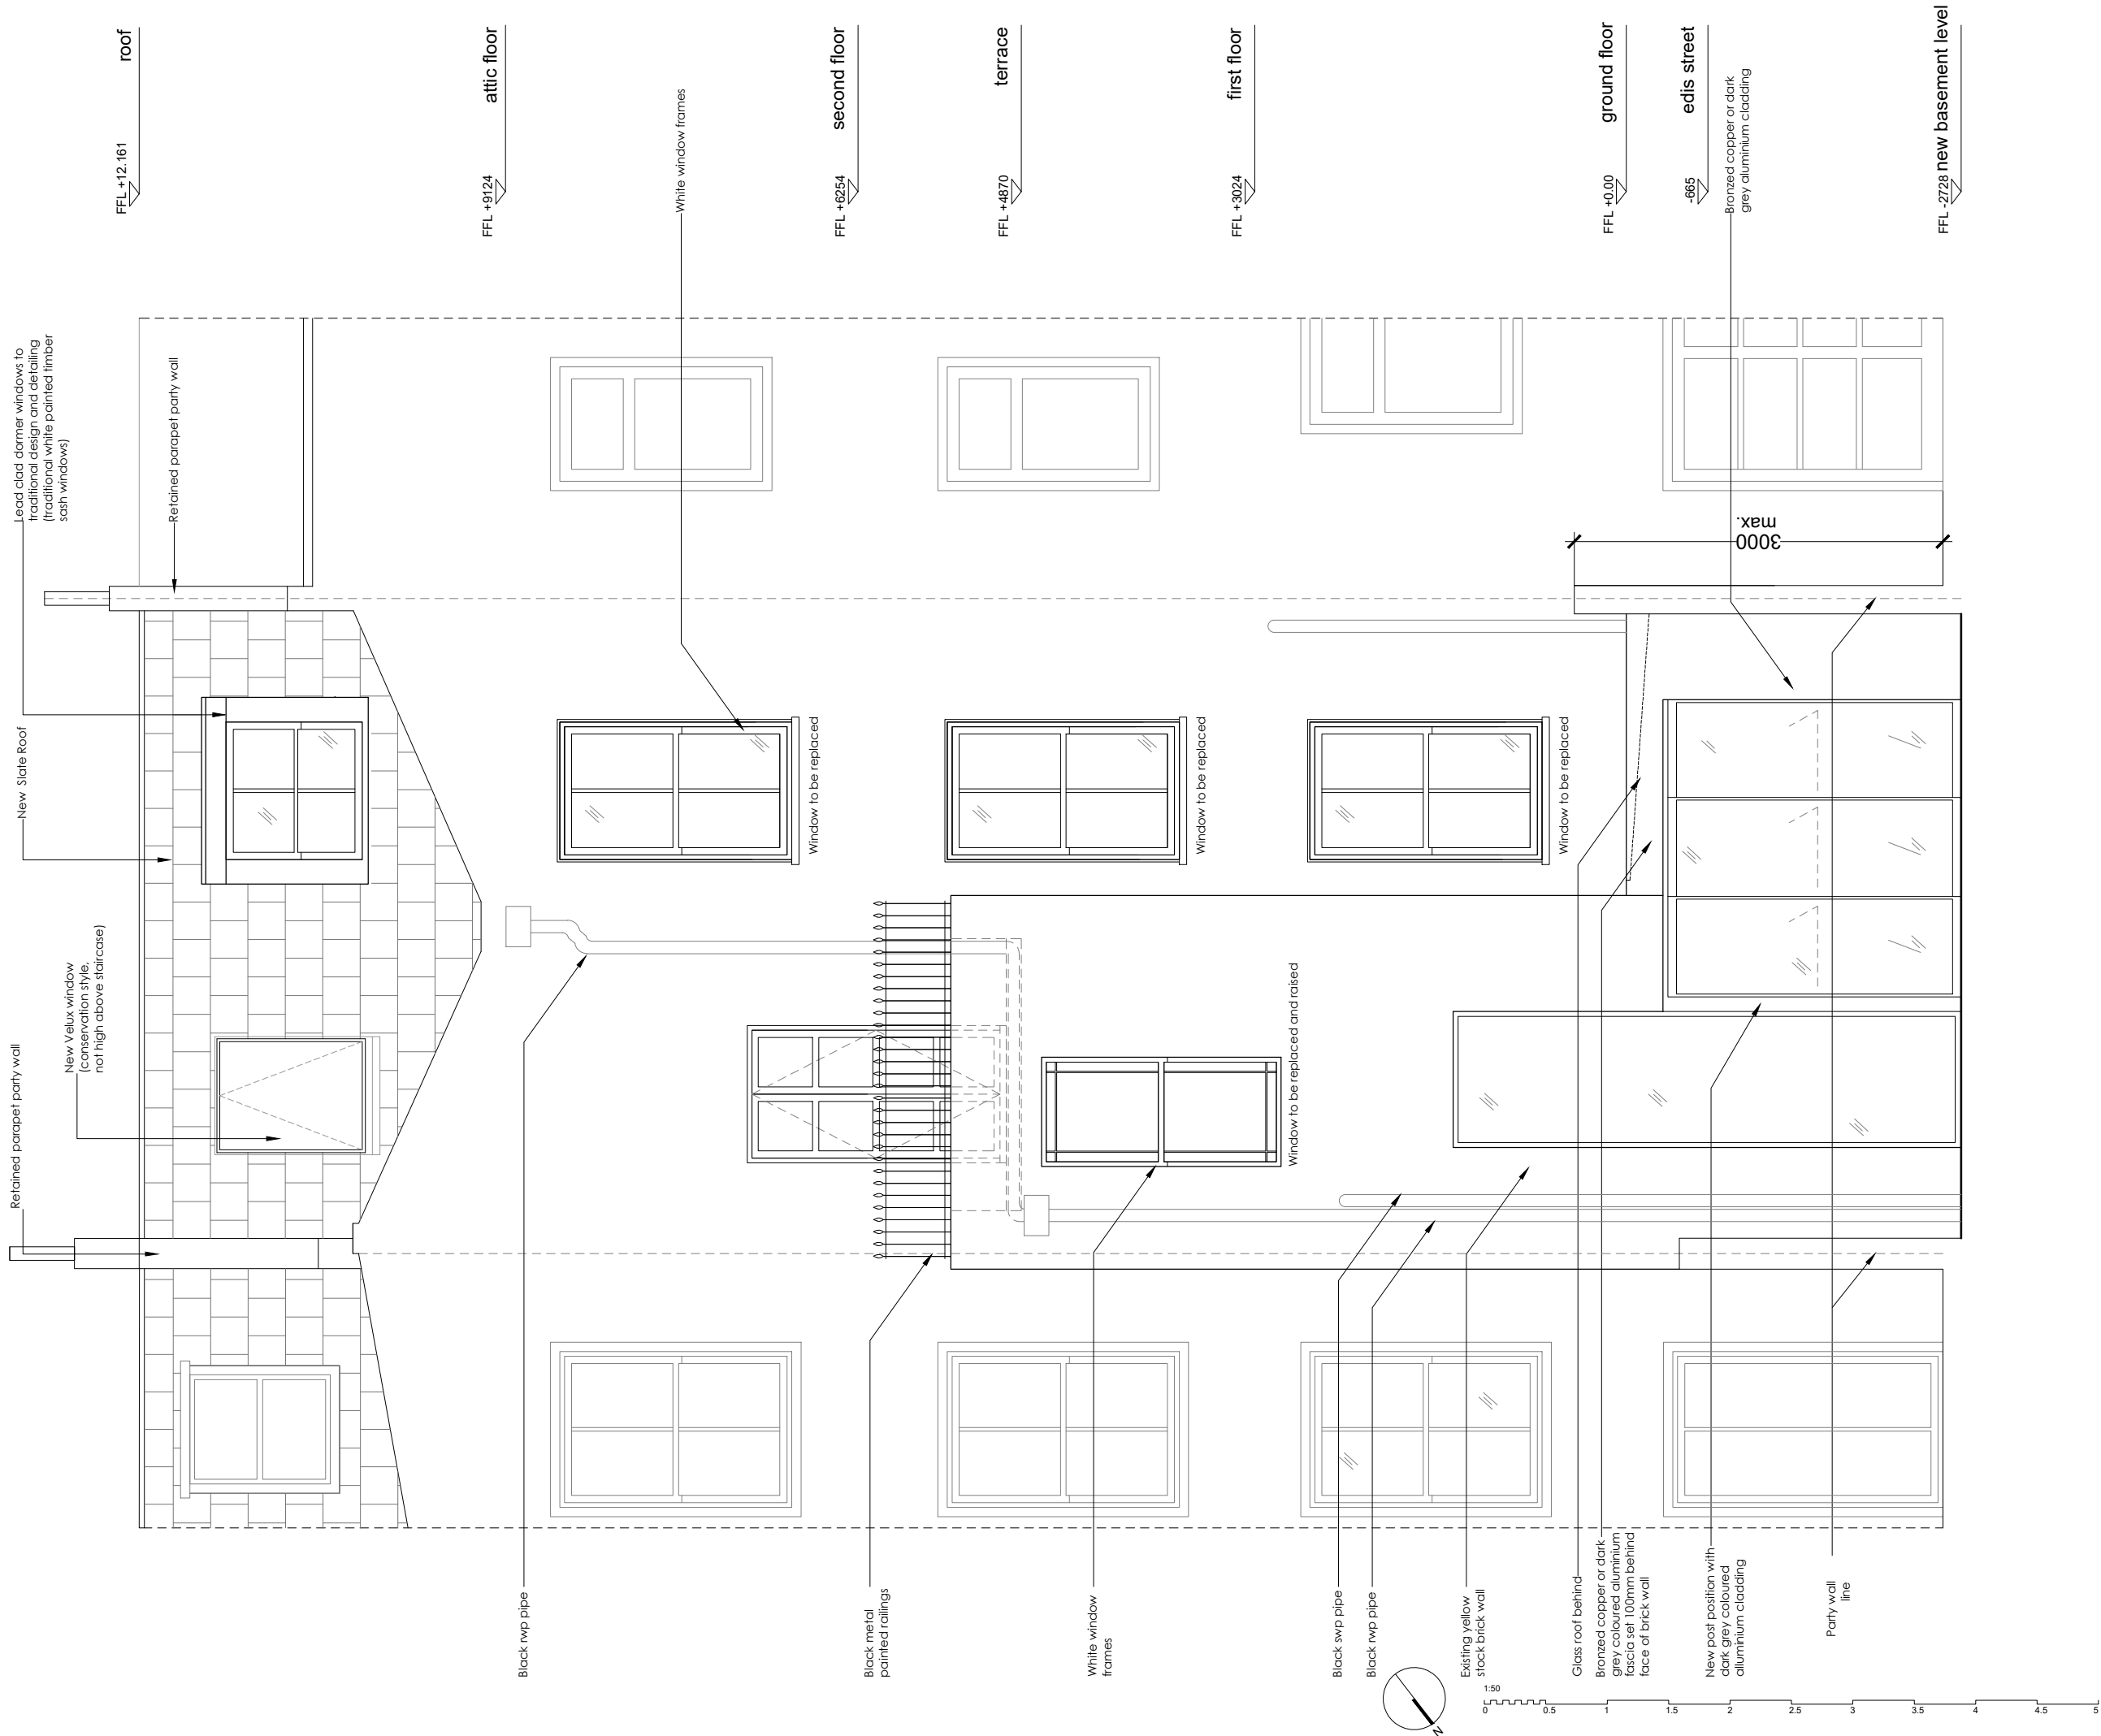

NOTES

DO NOT SCALE FROM THIS DRAWING

CONSented

NOTE:

Martin Evans
Architects

18 Charlotte Road
London EC2A 3PB
tel 020 7729 2474

JOB
17, EDIS STREET
NW1 8LE
LONDON

TITLE
CONSented REAR ELEVATION

DATE	25.02.2014
SCALE	1:50 @ A3
DRAWN	C.F.

DRAWING NO. EDI-EX-GA-08