

TANZA ROAD



extensionarchitecture.co.uk

DO NOT SCALE OFF THIS DRAWING. ALL DIMENSION SHALL BE CHECK AND CONFIRMED WITH SITE REP. AND ANY DISCREPANCIES BETWEEN THE DRAWINGS AND SITE SHALL BE REPORTED TO PM. THIS DRAWING TO BE READ IN CONJUNCTION WITH ENGINEERS SPECIFICATION AND DETAILS. FOR CONSTRUCTION INFORMATION PLEASE REFER TO ALL DRAWINGS AND SPECIFICATION OF WORKS.

FOR ANY STRUCTURAL STEELWORKS DETAILS PLEASE REFER TO STRUCTURAL ENGINEER'S DRAWINGS & CALCULATIONS.

The copyright of the drawing and designs remains with Extension Architects. All copies are only for information about the application, they may not be used for any other purpose without the express written permission of Extension Architecture.

No	Description	Date

Extension Architecture

3 River Reach
Gartons Way
Battersea
London
SW11 3SX
Tel (0208) 288 8950 Fax (0871) 918 2798
www.extensionarchitecture.co.uk

CLIENT

Luca Simonelli

PROJECT

26c Nassington Road
NW3 2UD

TITLE

EXISTING FIRST
FLOOR PLAN

SCALE

1:100

DRAWN

NZ

DATE

09.04.19

SHEET NO

26NR 01




Scale 1:100 @A3

Scale 1:50 @A3

0 1 2 3 4 5m

0 0.5 1 1.5 2 2.5m

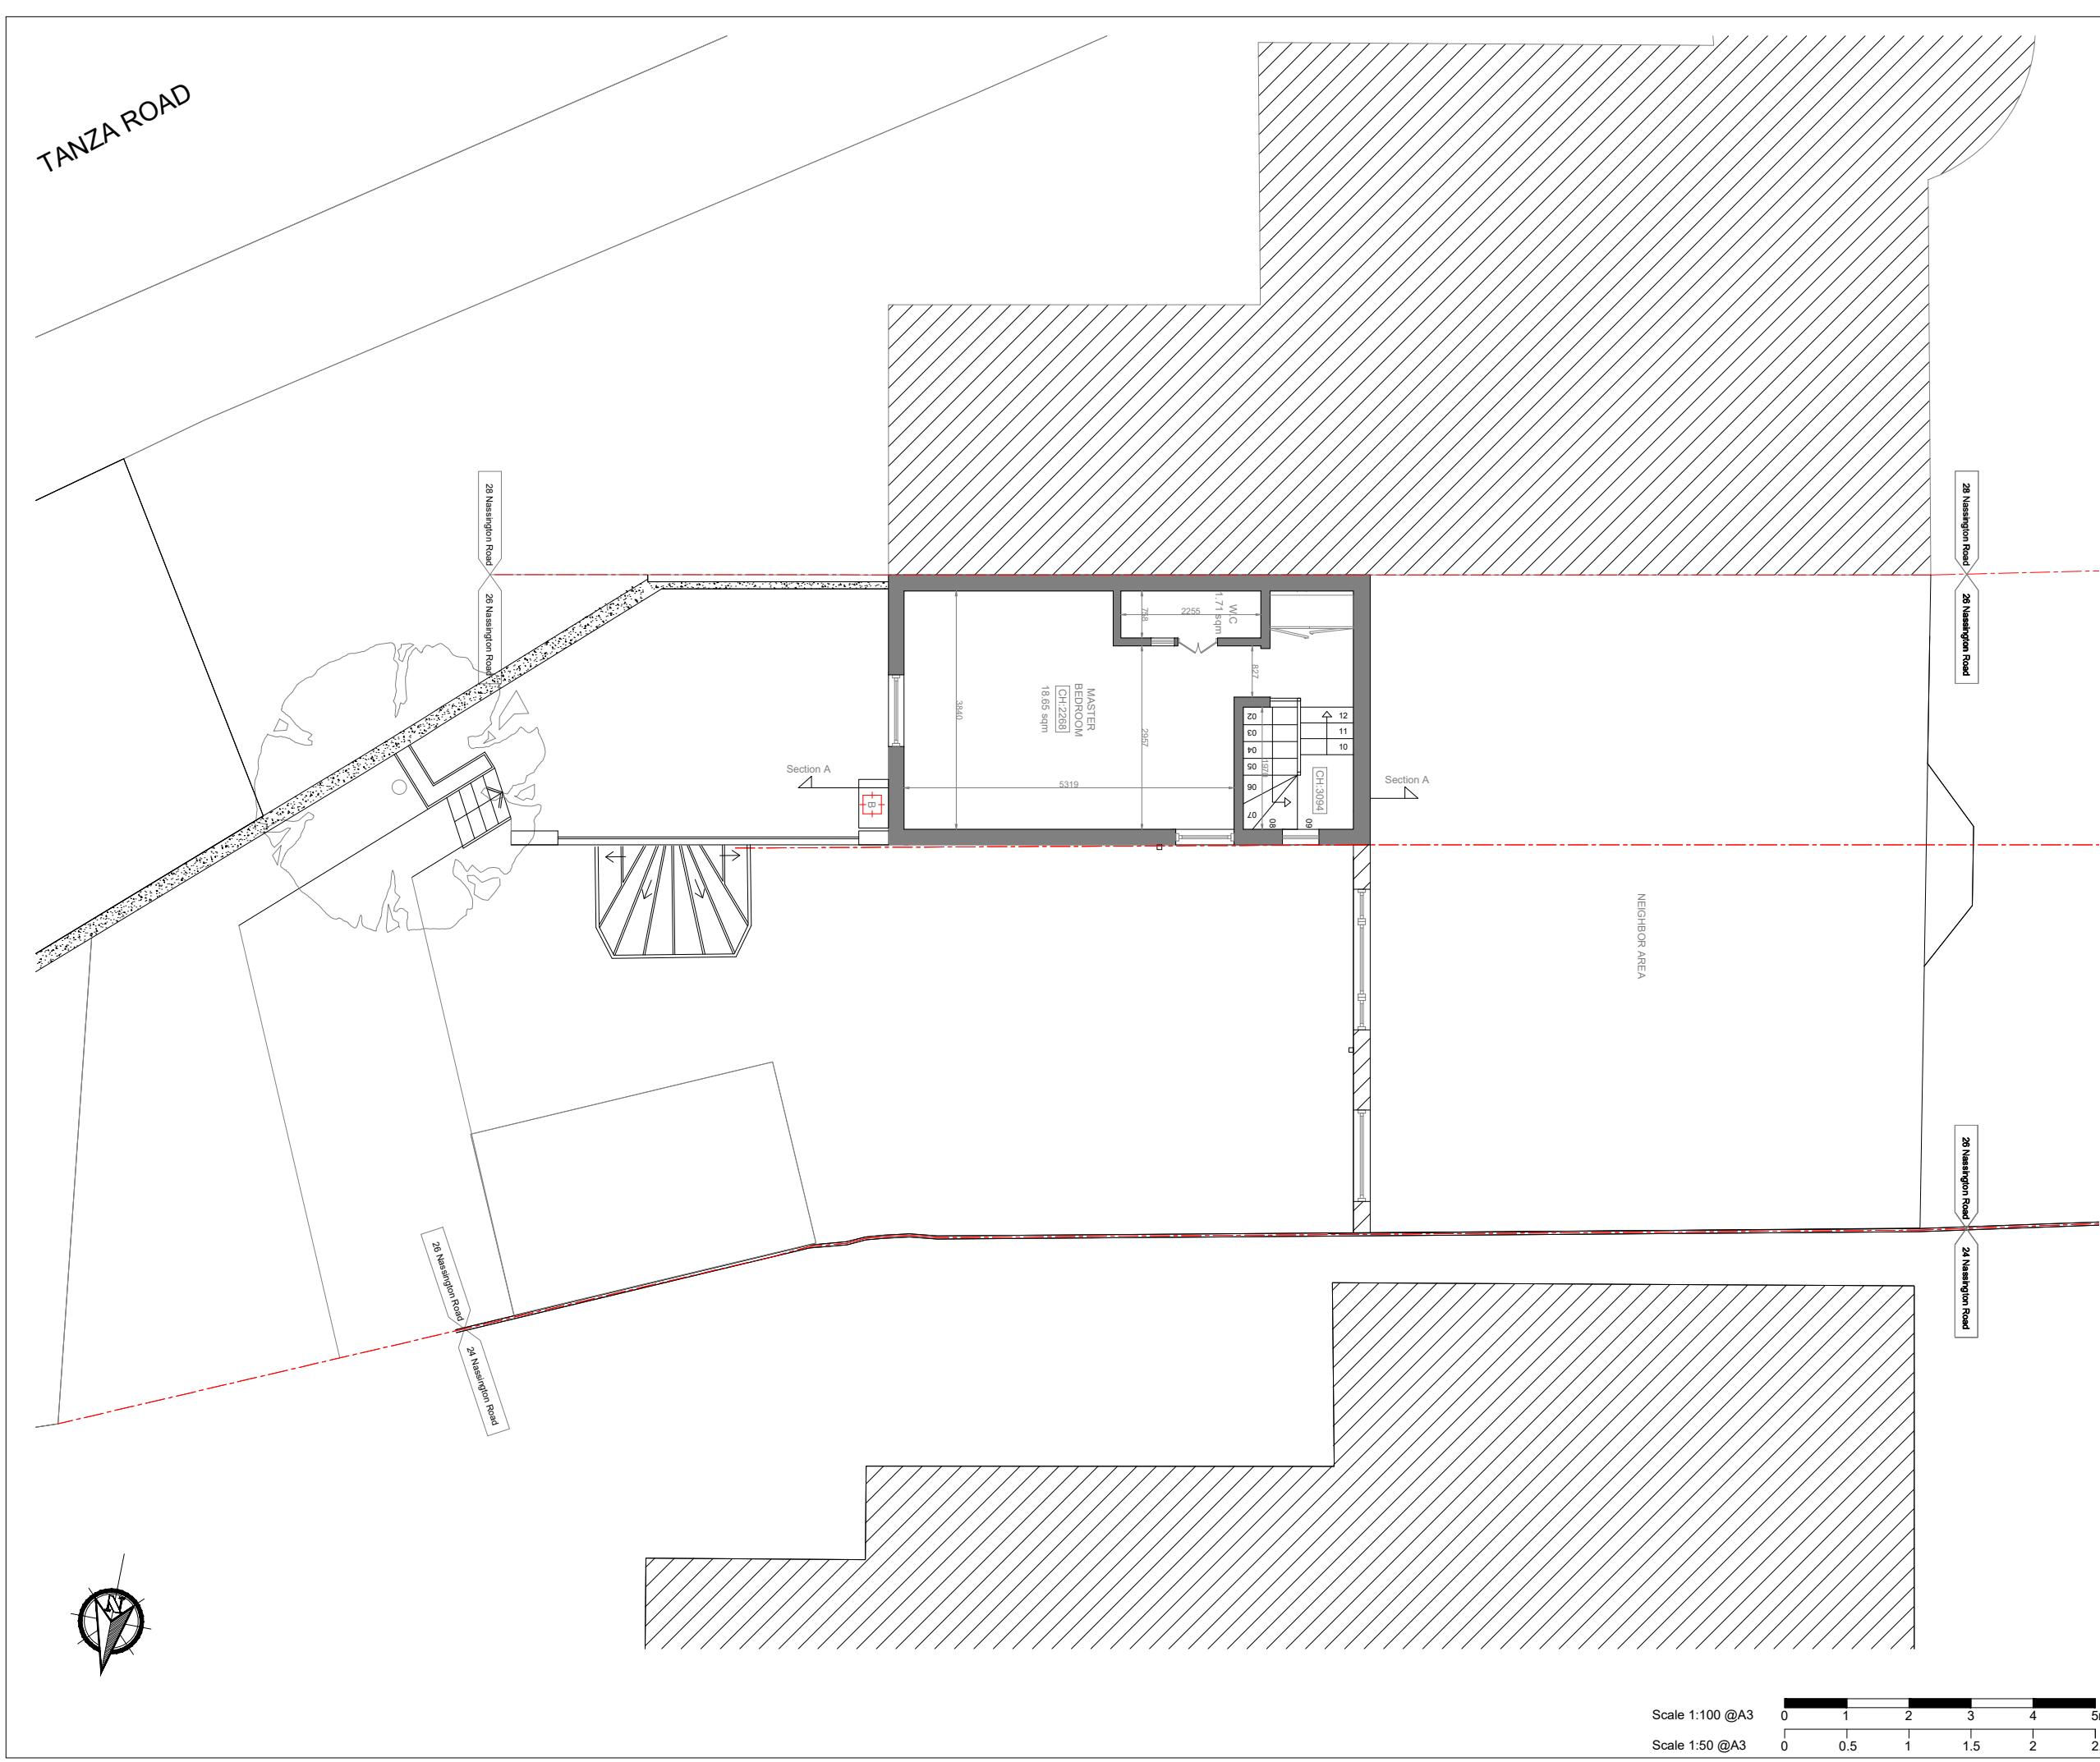

extensionarchitecture.co.uk

DO NOT SCALE OFF THIS DRAWING. ALL DIMENSION SHALL BE CHECK AND CONFIRMED WITH SITE REP. AND ANY DISCREPANCIES BETWEEN THE DRAWINGS AND SITE SHALL BE REPORTED TO PM. THIS DRAWING TO BE READ IN CONJUNCTION WITH ENGINEERS SPECIFICATION AND DETAILS. FOR CONSTRUCTION INFORMATION PLEASE REFER TO ALL DRAWINGS AND SPECIFICATION OF WORKS.

FOR ANY STRUCTURAL STEELWORKS DETAILS PLEASE REFER TO STRUCTURAL ENGINEER'S DRAWINGS & CALCULATIONS.

The copyright of the drawing and designs remains with Extension Architects. All copies are only for information about the application, they may not be used for any other purpose without the express written permission of Extension Architecture.

No	Description	Date

Extension Architecture
3 River Reach
Gartons Way
Battersea
London
SW11 3SX
Tel (0208) 288 8950 Fax (0871) 918 2798
www.extensionarchitecture.co.uk

CLIENT

Luca Simonelli

PROJECT

**26c Nassington Road
NW3 2UD**

TITLE

**EXISTING SECOND
FLOOR PLAN**

SCALE

1:100

DATE

09.04.19

DRAWN


NZ


SHEET NO

26NR 02

Scale 1:100 @A3

Scale 1:50 @A3

 

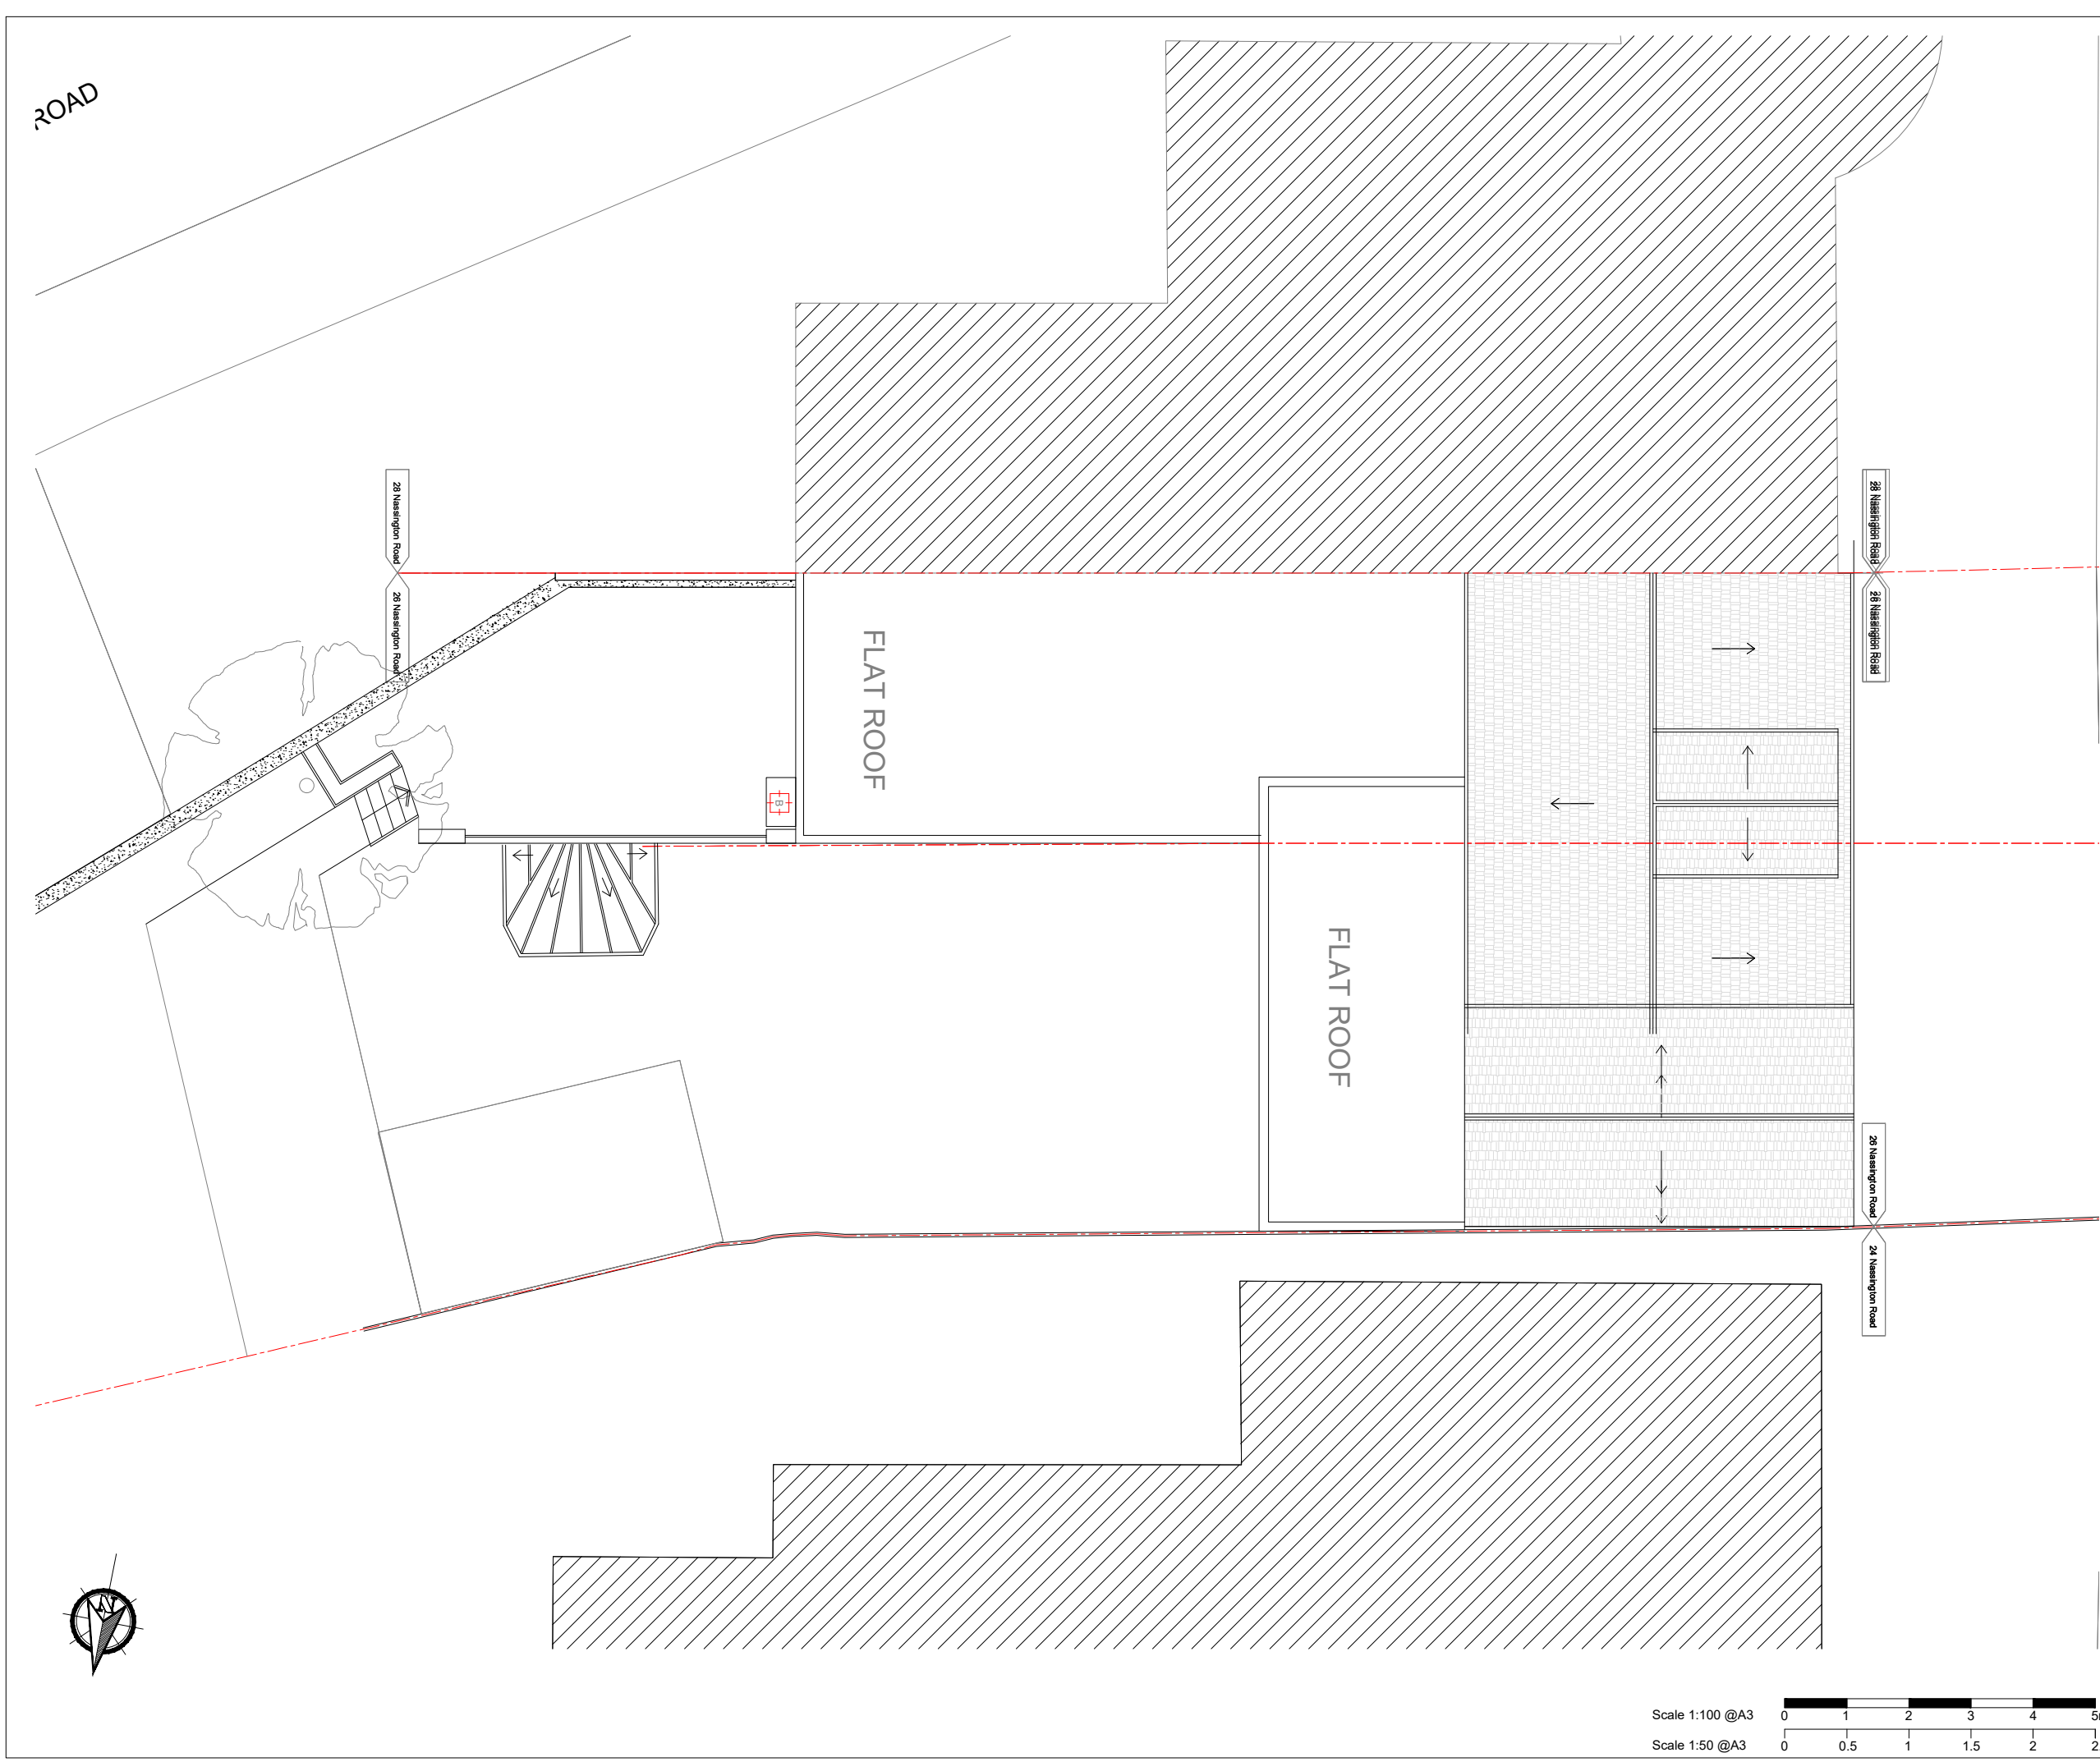

extensionarchitecture.co.uk

DO NOT SCALE OFF THIS DRAWING. ALL DIMENSION SHALL BE CHECK AND CONFIRMED WITH SITE REP. AND ANY DISCREPANCIES BETWEEN THE DRAWINGS AND SITE SHALL BE REPORTED TO PM. THIS DRAWING TO BE READ IN CONJUNCTION WITH ENGINEERS SPECIFICATION AND DETAILS. FOR CONSTRUCTION INFORMATION PLEASE REFER TO ALL DRAWINGS AND SPECIFICATION OF WORKS.

FOR ANY STRUCTURAL STEELWORKS DETAILS PLEASE REFER TO STRUCTURAL ENGINEER'S DRAWINGS & CALCULATIONS.

The copyright of the drawing and designs remains with Extension Architects. All copies are only for information about the application, they may not be used for any other purpose without the express written permission of Extension Architecture.

No	Description	Date

Extension Architecture

3 River Reach
Gartons Way
Battersea
London
SW11 3SX
Tel (0208) 288 8950 Fax (0871) 918 2798
www.extensionarchitecture.co.uk

CLIENT

Luca Simonelli

PROJECT

26c Nassington Road
NW3 2UD

TITLE

EXISTING ROOF PLAN

SCALE

1:100

DATE

09.04.19

DRAWN

NZ

SHEET NO

26NR 03

Scale 1:100 @A3



Scale 1:50 @A3





Scale 1:100 @A3

Scale 1:50 @A3



extensionarchitecture.co.uk

DO NOT SCALE OFF THIS DRAWING. ALL DIMENSION SHALL BE CHECK AND CONFIRMED WITH SITE REP. AND ANY DISCREPANCIES BETWEEN THE DRAWINGS AND SITE SHALL BE REPORTED TO PM. THIS DRAWING TO BE READ IN CONJUNCTION WITH ENGINEERS SPECIFICATION AND DETAILS. FOR CONSTRUCTION INFORMATION PLEASE REFER TO ALL DRAWINGS AND SPECIFICATION OF WORKS.

FOR ANY STRUCTURAL STEELWORKS DETAILS PLEASE REFER TO STRUCTURAL ENGINEER'S DRAWINGS & CALCULATIONS.

The copyright of the drawing and designs remains with Extension Architects. All copies are only for information about the application, they may not be used for any other purpose without the express written permission of Extension Architecture.

No	Description	Date

Extension Architecture

3 River Reach
Gartons Way
Battersea
London
SW11 3SX

Tel (0208) 288 8950 Fax (0871) 918 2798
www.extensionarchitecture.co.uk

CLIENT

Luca Simonelli

PROJECT

26c Nassington Road
NW3 2UD

TITLE

EXISTING FRONT
ELEVATION

SCALE

1:100

DATE


09.04.19

DRAWN

NZ

SHEET NO

26NR 04

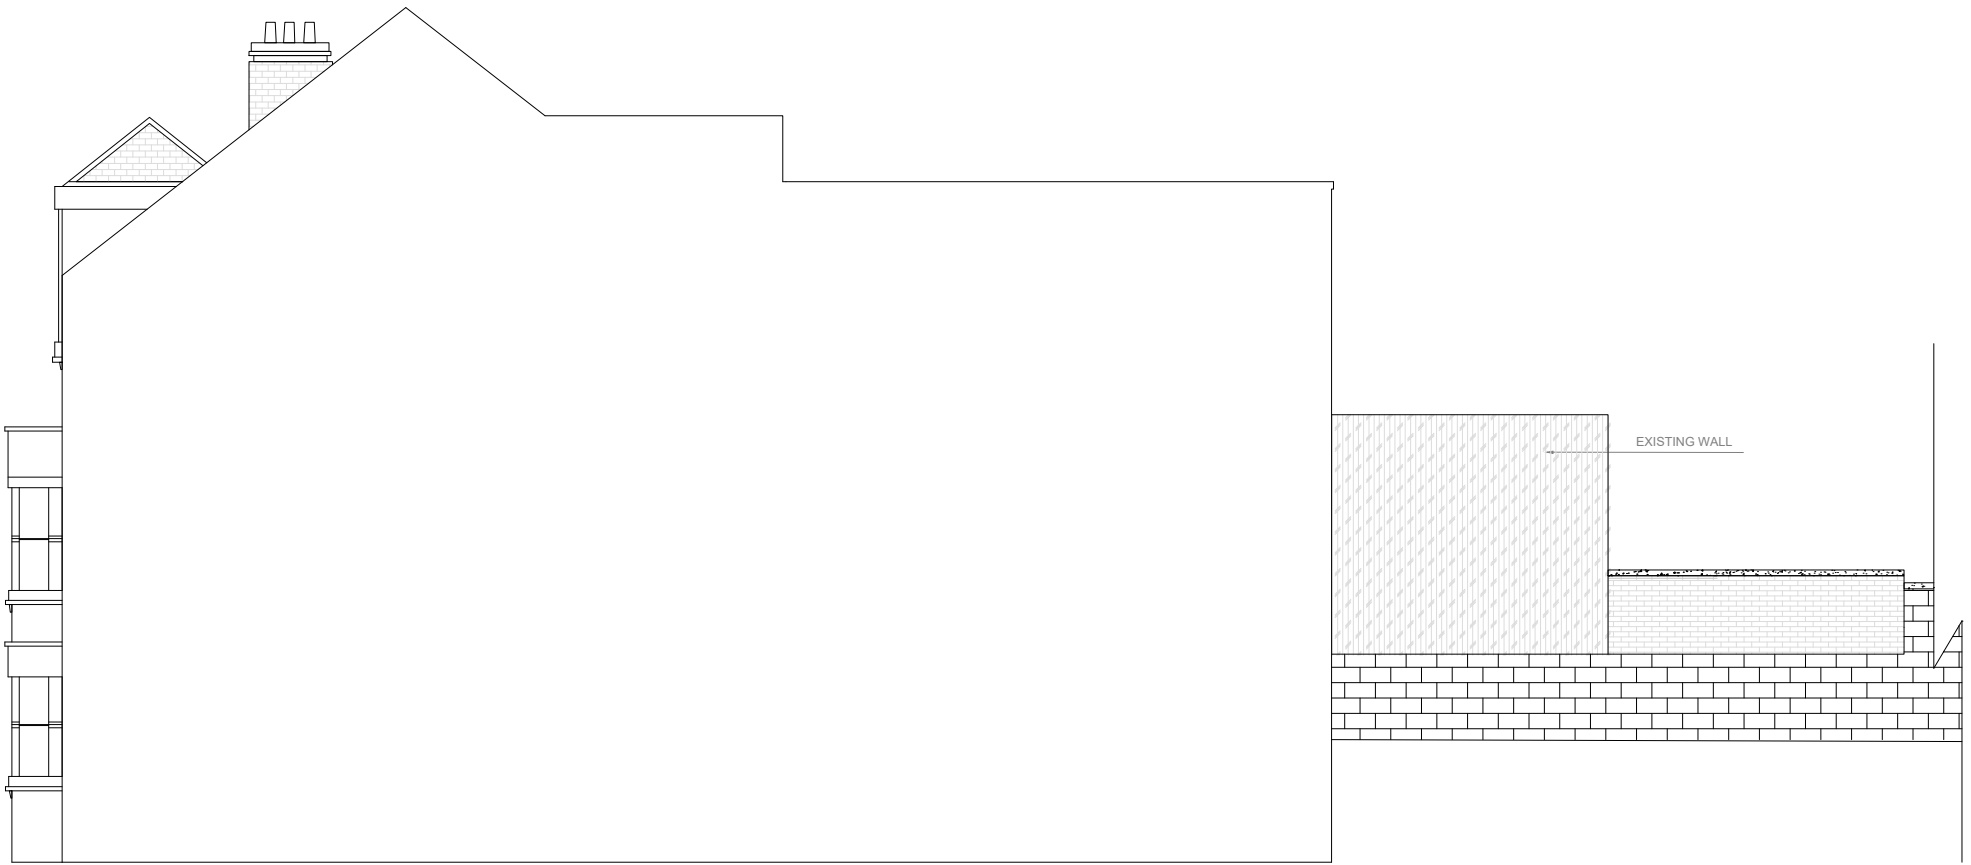

DO NOT SCALE OFF THIS DRAWING. ALL DIMENSION SHALL BE CHECK AND CONFIRMED WITH SITE REP. AND ANY DISCREPANCIES BETWEEN THE DRAWINGS AND SITE SHALL BE REPORTED TO PM. THIS DRAWING TO BE READ IN CONJUNCTION WITH ENGINEERS SPECIFICATION AND DETAILS. FOR CONSTRUCTION INFORMATION PLEASE REFER TO ALL DRAWINGS AND SPECIFICATION OF WORKS.

FOR ANY STRUCTURAL STEELWORKS DETAILS PLEASE REFER TO STRUCTURAL ENGINEER'S DRAWINGS & CALCULATIONS.

The copyright of the drawing and designs remains with Extension Architects. All copies are only for information about the application, they may not be used for any other purpose without the express written permission of Extension Architecture.

No	Description	Date

Extension Architecture

3 River Reach
Gartons Way
Battersea
London
SW11 3SX
Tel (0208) 288 8950 Fax (0871) 918 2798
www.extensionarchitecture.co.uk

CLIENT

Luca Simonelli

PROJECT

26c Nassington Road
NW3 2UD

TITLE

EXISTING SIDE
ELEVATION (RIGHT)

SCALE

1:100

DATE

09.04.19

DRAWN

NZ

SHEET NO


26NR 05

Scale 1:100 @A3



Scale 1:50 @A3



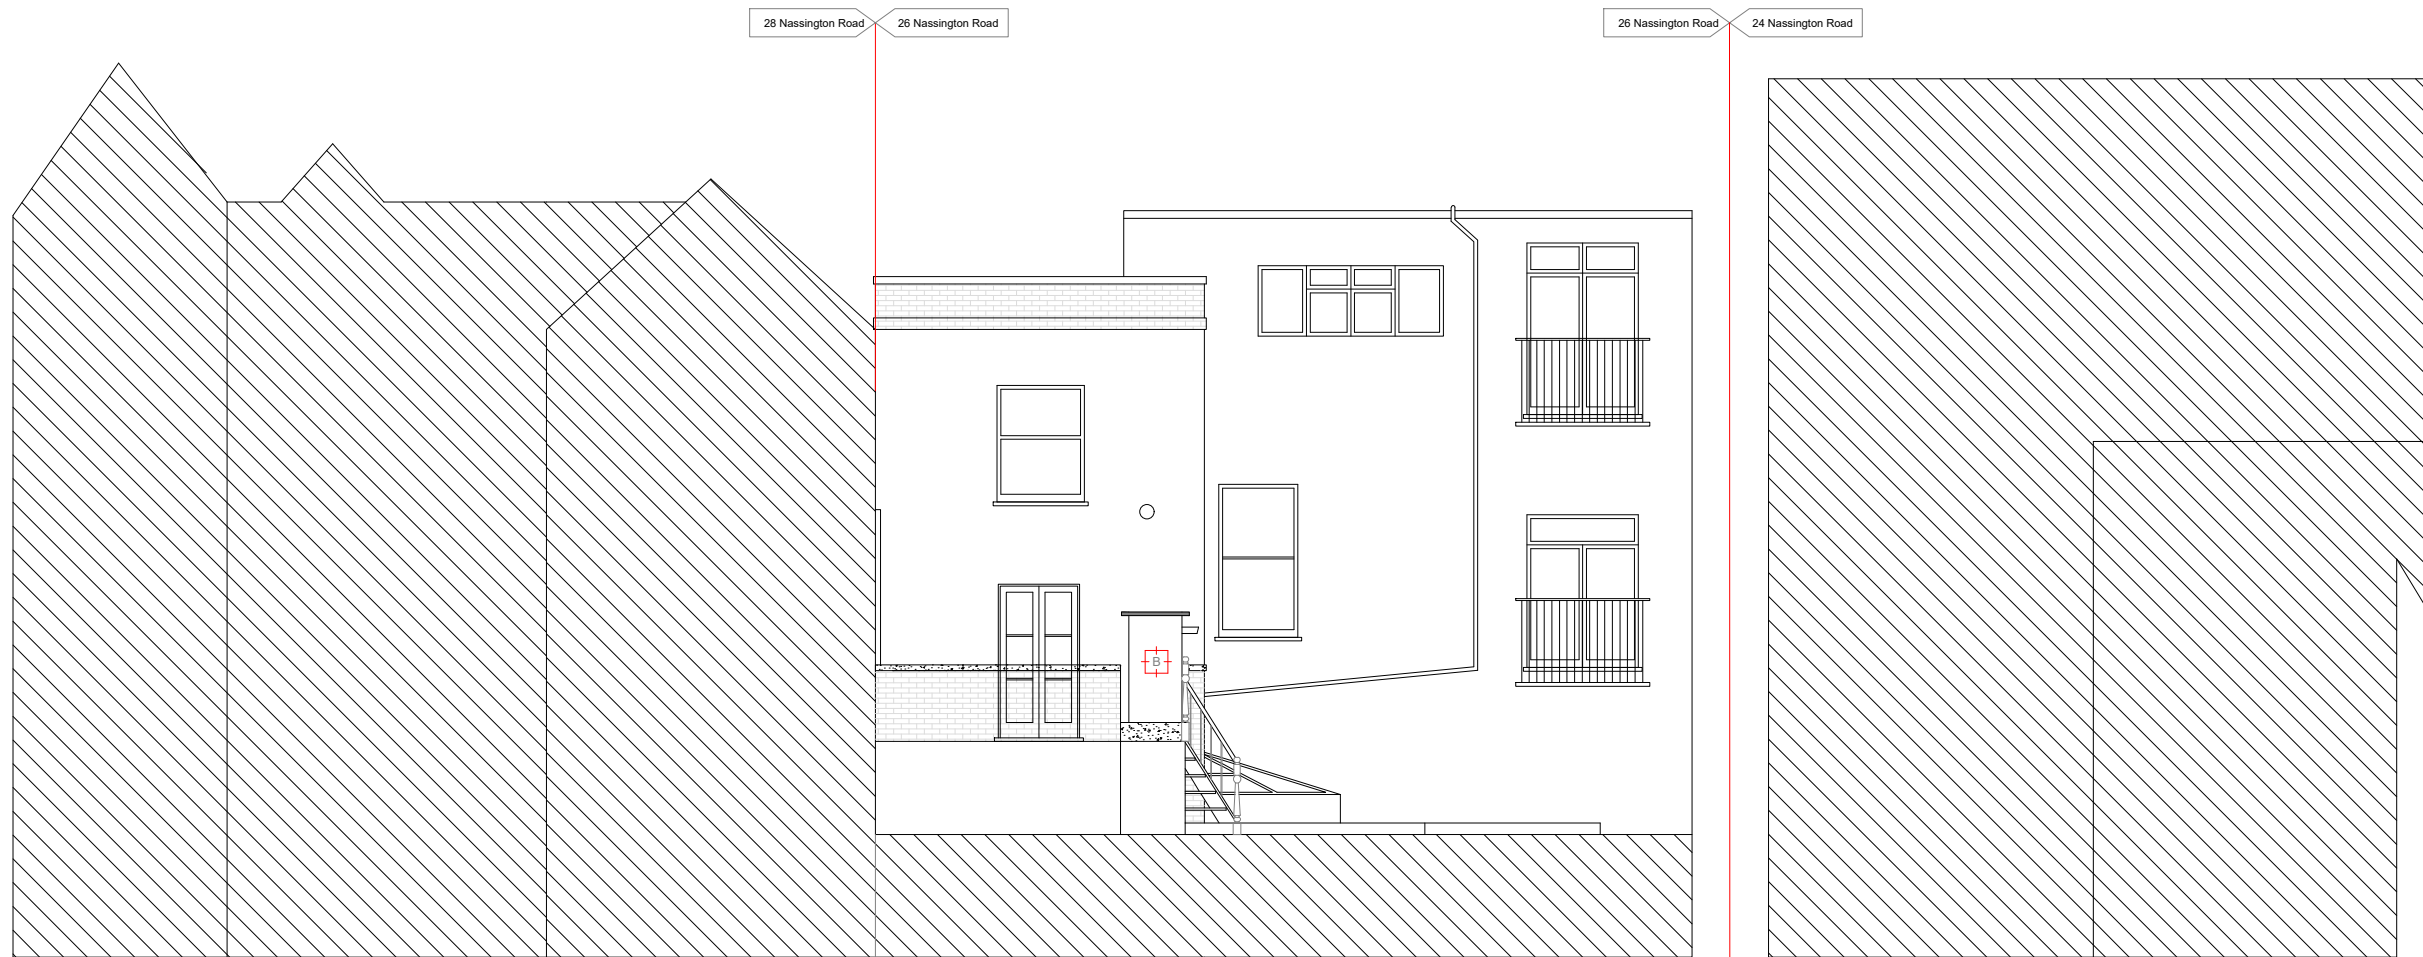

DO NOT SCALE OFF THIS DRAWING. ALL DIMENSION SHALL BE CHECK AND CONFIRMED WITH SITE REP. AND ANY DISCREPANCIES BETWEEN THE DRAWINGS AND SITE SHALL BE REPORTED TO PM. THIS DRAWING TO BE READ IN CONJUNCTION WITH ENGINEERS SPECIFICATION AND DETAILS. FOR CONSTRUCTION INFORMATION PLEASE REFER TO ALL DRAWINGS AND SPECIFICATION OF WORKS.

FOR ANY STRUCTURAL STEELWORKS DETAILS PLEASE REFER TO STRUCTURAL ENGINEER'S DRAWINGS & CALCULATIONS.

The copyright of the drawing and designs remains with Extension Architects. All copies are only for information about the application, they may not be used for any other purpose without the express written permission of Extension Architecture.

No	Description	Date

Extension Architecture

3 River Reach
Gartons Way
Battersea
London
SW11 3SX
Tel (0208) 288 8950 Fax (0871) 918 2798
www.extensionarchitecture.co.uk

CLIENT

Luca Simonelli

PROJECT

26c Nassington Road
NW3 2UD

TITLE

EXISTING REAR
ELEVATION

SCALE

1:100

DATE

09.04.19

DRAWN

NZ

SHEET NO


26NR 06

Scale 1:100 @A3



Scale 1:50 @A3



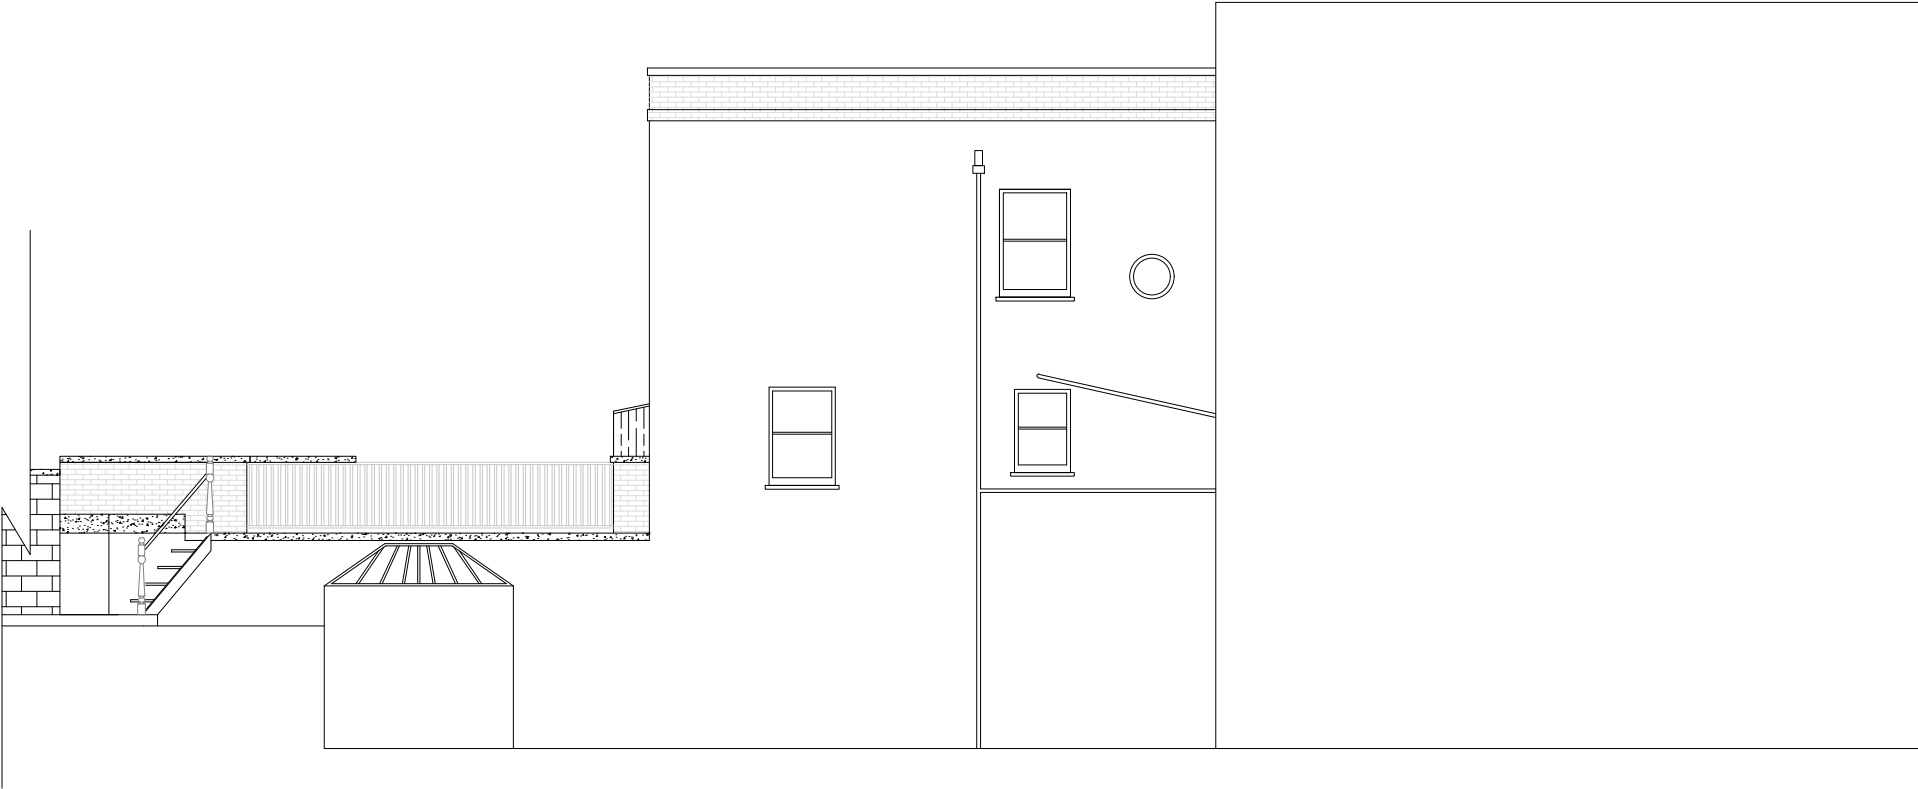

DO NOT SCALE OFF THIS DRAWING. ALL DIMENSION SHALL BE CHECK AND CONFIRMED WITH SITE REP. AND ANY DISCREPANCIES BETWEEN THE DRAWINGS AND SITE SHALL BE REPORTED TO PM.THIS DRAWING TO BE READ IN CONJUNCTION WITH ENGINEERS SPECIFICATION AND DETAILS. FOR CONSTRUCTION INFORMATION PLEASE REFER TO ALL DRAWINGS AND SPECIFICATION OF WORKS.

FOR ANY STRUCTURAL STEELWORKS DETAILS PLEASE REFER TO STRUCTURAL ENGINEER'S DRAWINGS & CALCULATIONS.

The copyright of the drawing and designs remains with Extension Architects. All copies are only for information about the application, they may not be used for any other purpose without the express written permission of Extension Architecture.

No	Description	Date

Extension Architecture

3 River Reach
Gartons Way
Battersea
London
SW11 3SX

Tel (0208) 288 8950 Fax (0871) 918 2798
www.extensionarchitecture.co.uk

CLIENT

Luca Simonelli

PROJECT

26c Nassington Road
NW3 2UD

TITLE

EXISTING SIDE
ELEVATION (LEFT)

SCALE

1:100

DATE

09.04.19

DRAWN

NZ

SHEET NO


26NR 07

Scale 1:100 @A3




Scale 1:50 @A3



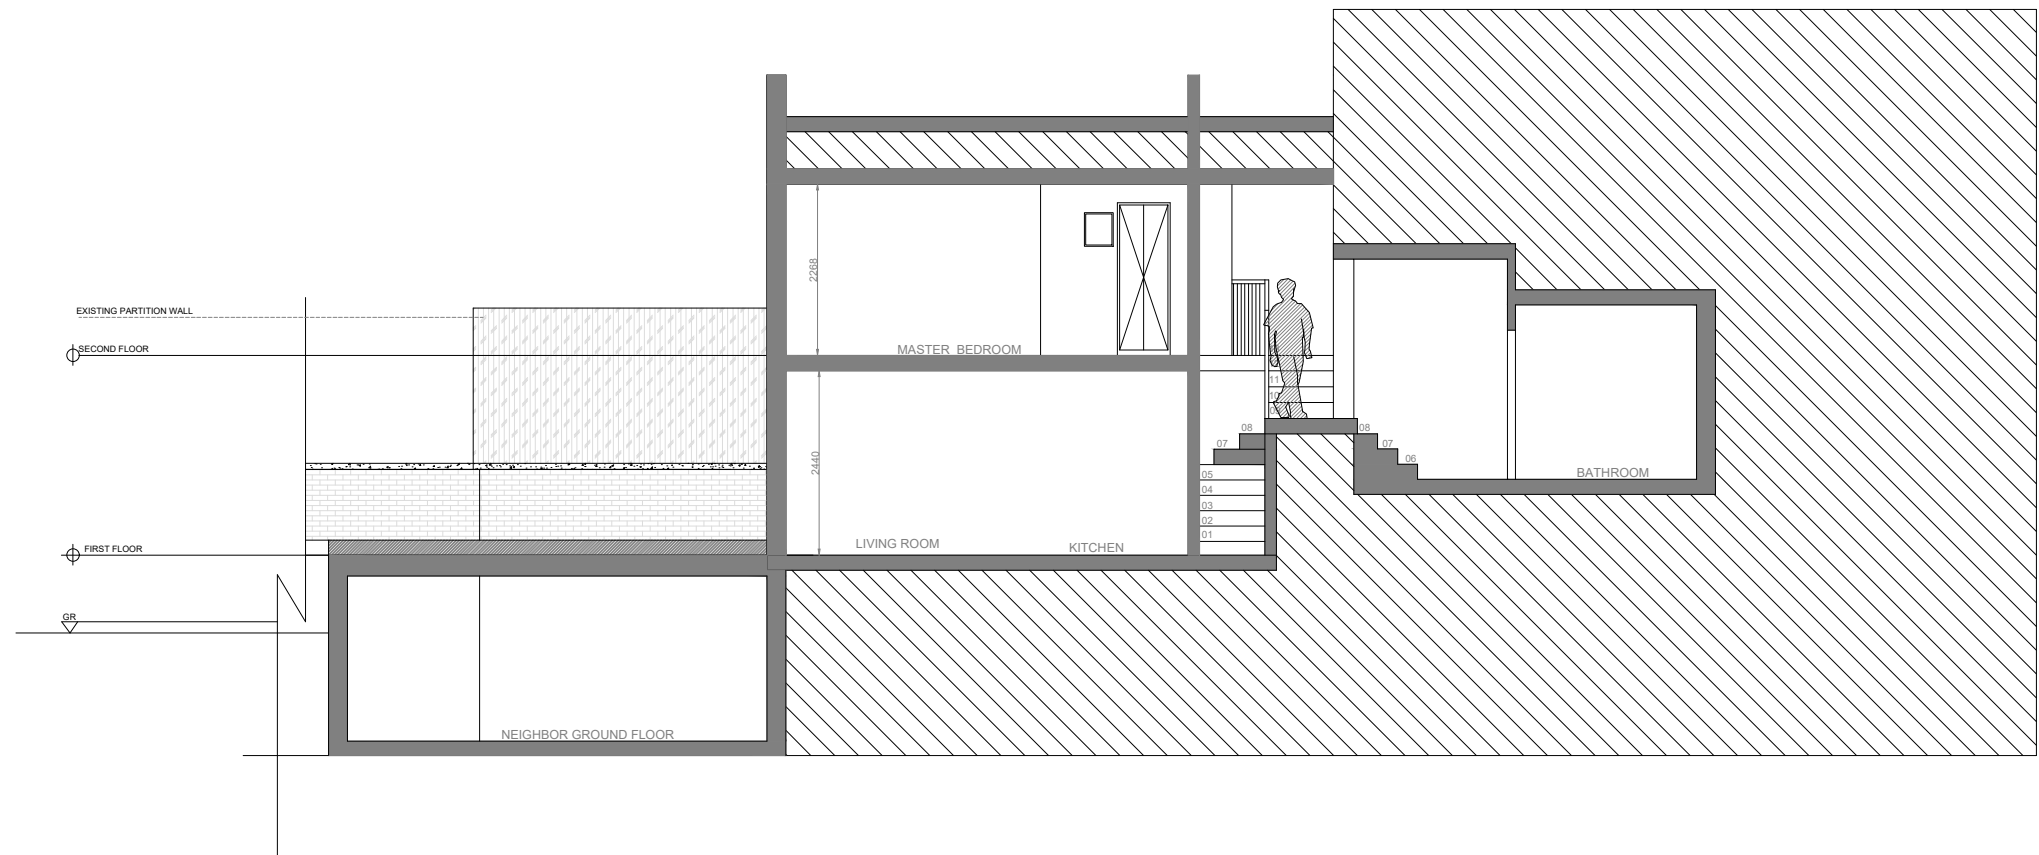

Scale 1:100 @A3
Scale 1:50 @A3

 

extensionarchitecture.co.uk

DO NOT SCALE OFF THIS DRAWING. ALL DIMENSION SHALL BE CHECK AND CONFIRMED WITH SITE REP. AND ANY DISCREPANCIES BETWEEN THE DRAWINGS AND SITE SHALL BE REPORTED TO PM. THIS DRAWING TO BE READ IN CONJUNCTION WITH ENGINEERS SPECIFICATION AND DETAILS. FOR CONSTRUCTION INFORMATION PLEASE REFER TO ALL DRAWINGS AND SPECIFICATION OF WORKS.

FOR ANY STRUCTURAL STEELWORKS DETAILS PLEASE REFER TO STRUCTURAL ENGINEER'S DRAWINGS & CALCULATIONS.

The copyright of the drawing and designs remains with Extension Architects. All copies are only for information about the application, they may not be used for any other purpose without the express written permission of Extension Architecture.

No	Description	Date

Extension Architecture

3 River Reach
Gartons Way
Battersea
London
SW11 3SX
Tel (0208) 288 8950 Fax (0871) 918 2798
www.extensionarchitecture.co.uk

CLIENT

Luca Simonelli

PROJECT

**26c Nassington Road
NW3 2UD**

TITLE

EXISTING SECTION A-A

SCALE

1:100

DATE

09.04.19

DRAWN

NZ

SHEET NO

26NR 08