

TANZA ROAD



extensionarchitecture.co.uk

DO NOT SCALE OFF THIS DRAWING. ALL DIMENSION SHALL BE CHECK AND CONFIRMED WITH SITE REP. AND ANY DISCREPANCIES BETWEEN THE DRAWINGS AND SITE SHALL BE REPORTED TO PM. THIS DRAWING TO BE READ IN CONJUNCTION WITH ENGINEERS SPECIFICATION AND DETAILS. FOR CONSTRUCTION INFORMATION PLEASE REFER TO ALL DRAWINGS AND SPECIFICATION OF WORKS.

FOR ANY STRUCTURAL STEELWORKS DETAILS PLEASE REFER TO STRUCTURAL ENGINEER'S DRAWINGS & CALCULATIONS.

The copyright of the drawing and designs remains with Extension Architects. All copies are only for information about the application, they may not be used for any other purpose without the express written permission of Extension Architecture.

No	Description	Date

Extension Architecture

3 River Reach
Gartons Way
Battersea
London
SW11 3SX
Tel (0208) 288 8950 Fax (0871) 918 2798
www.extensionarchitecture.co.uk

CLIENT

Luca Simonelli

PROJECT

26c Nassington Road
NW3 2UD

TITLE

PROPOSED FIRST
FLOOR PLAN

SCALE

1:100

DATE

09.04.19

DRAWN



NZ


SHEET NO

26NR 09

Scale 1:100 @A3

Scale 1:50 @A3

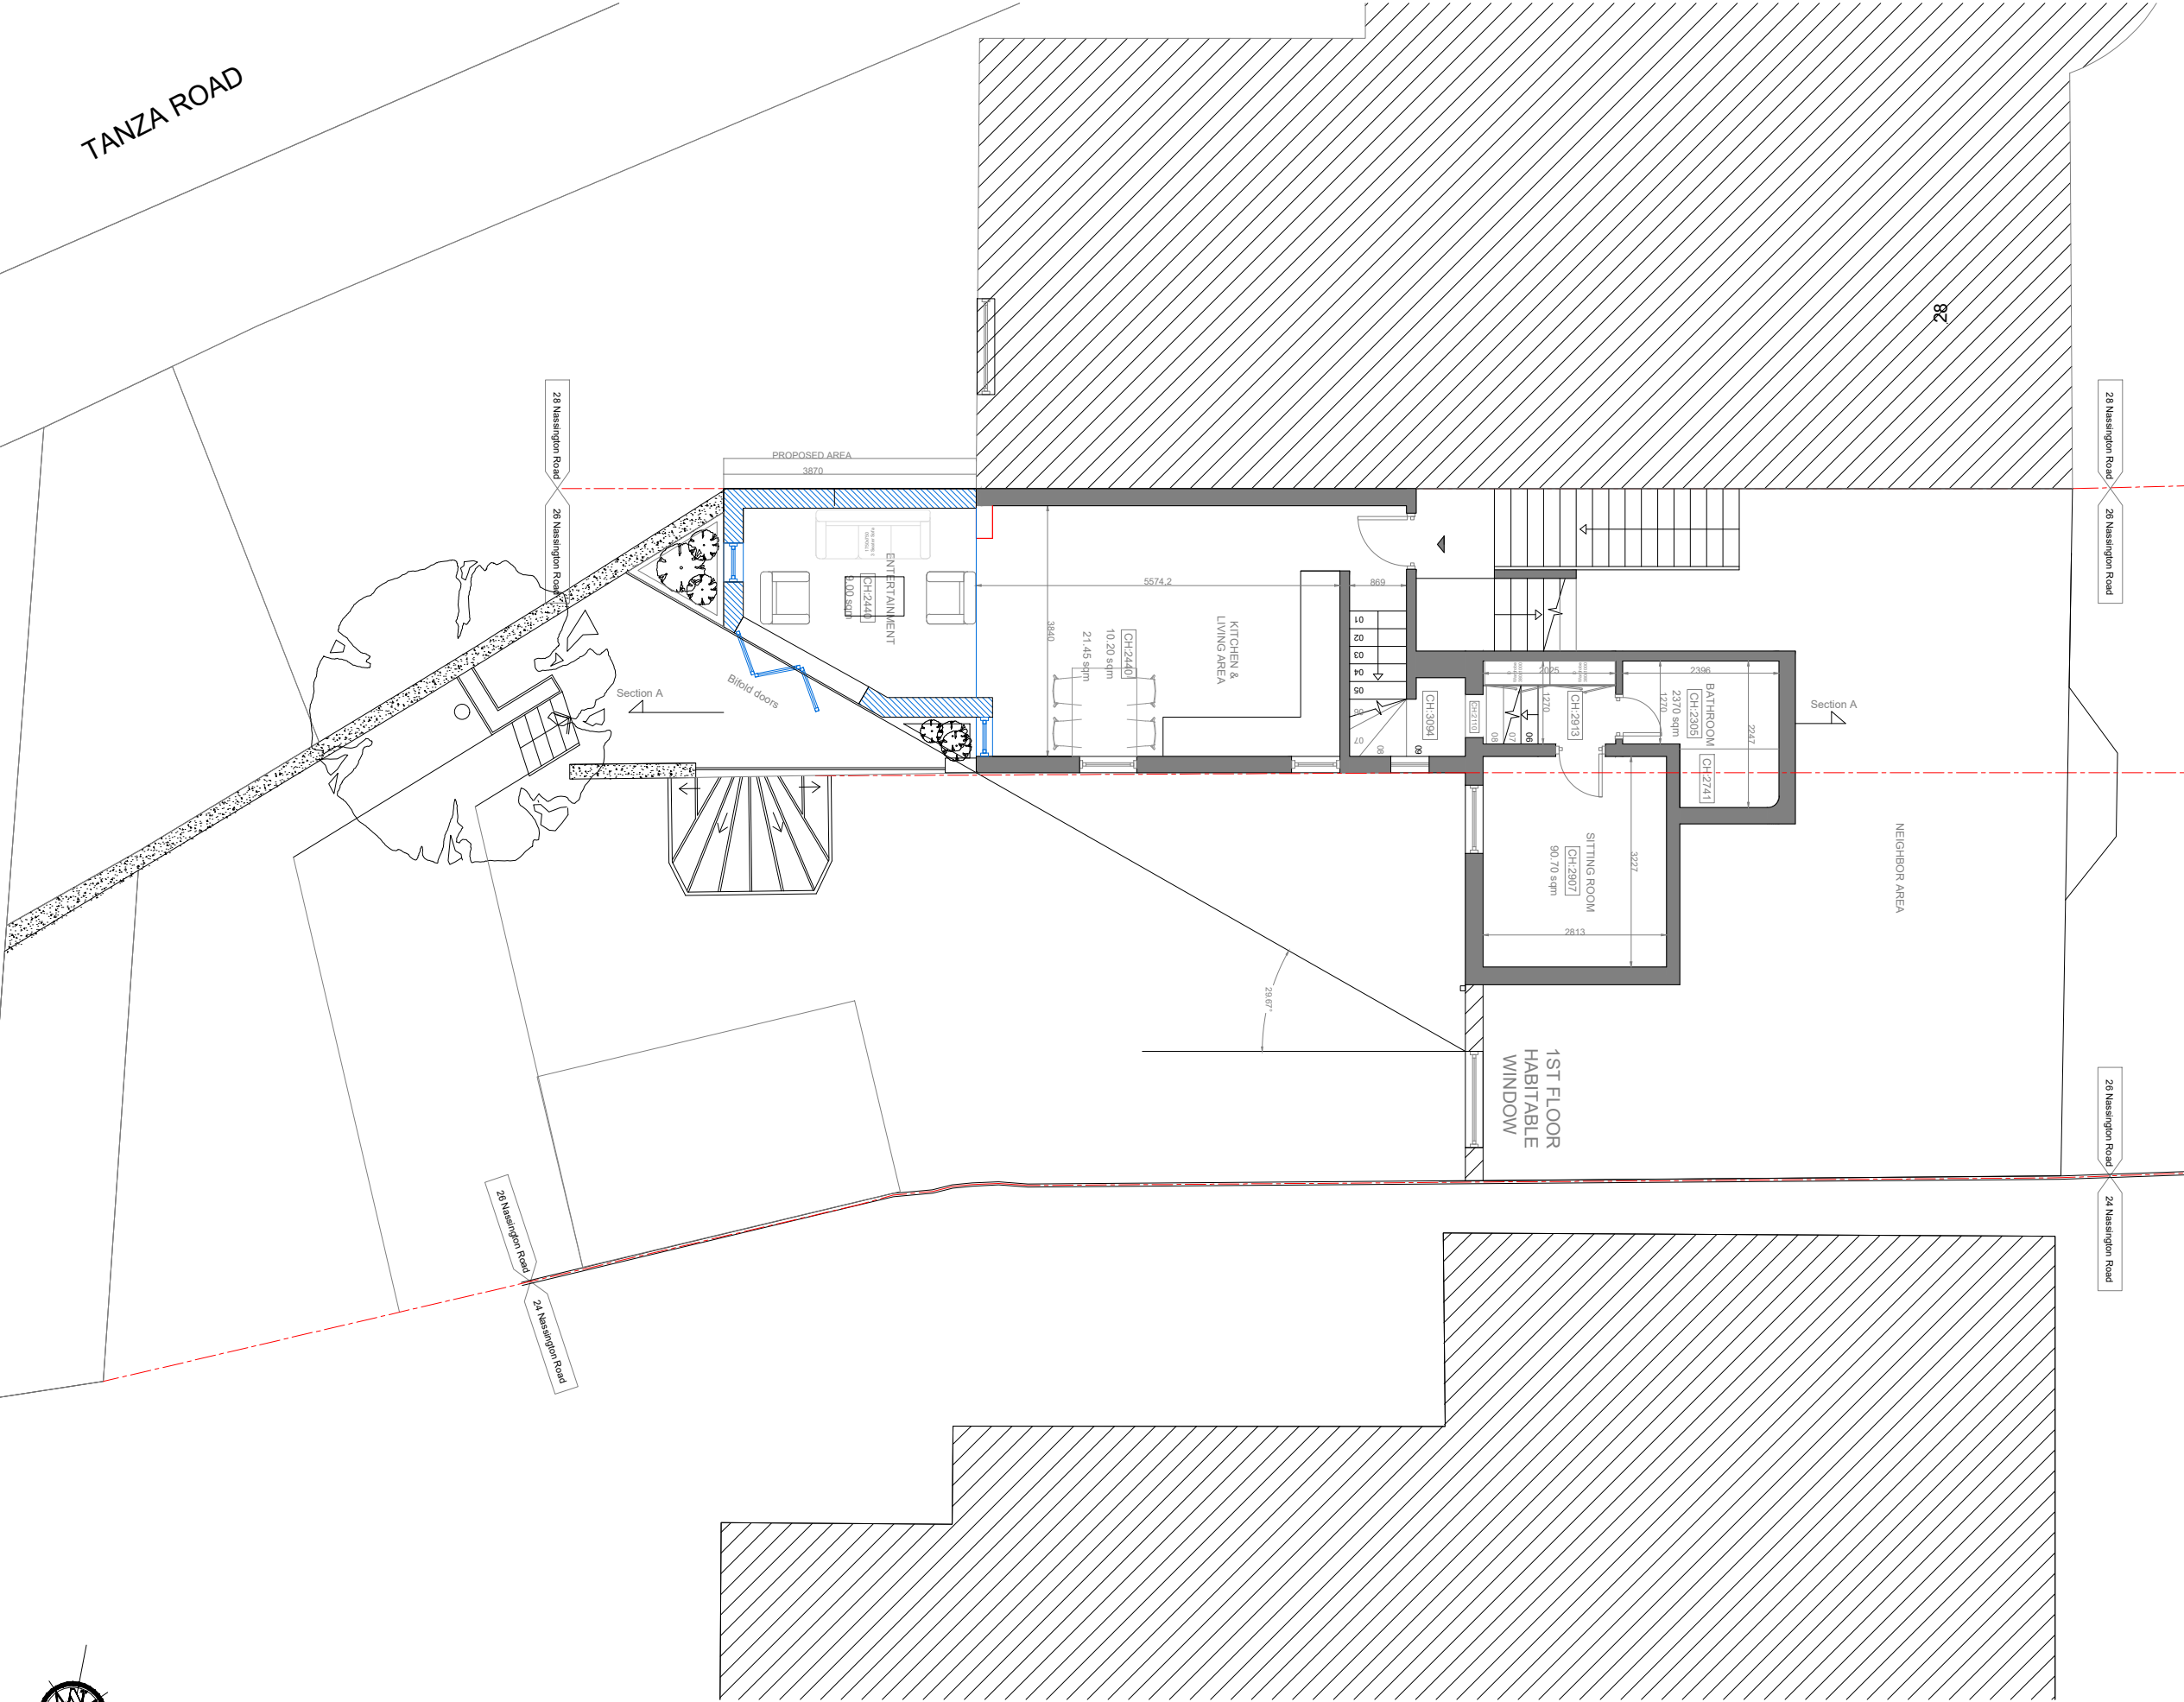 

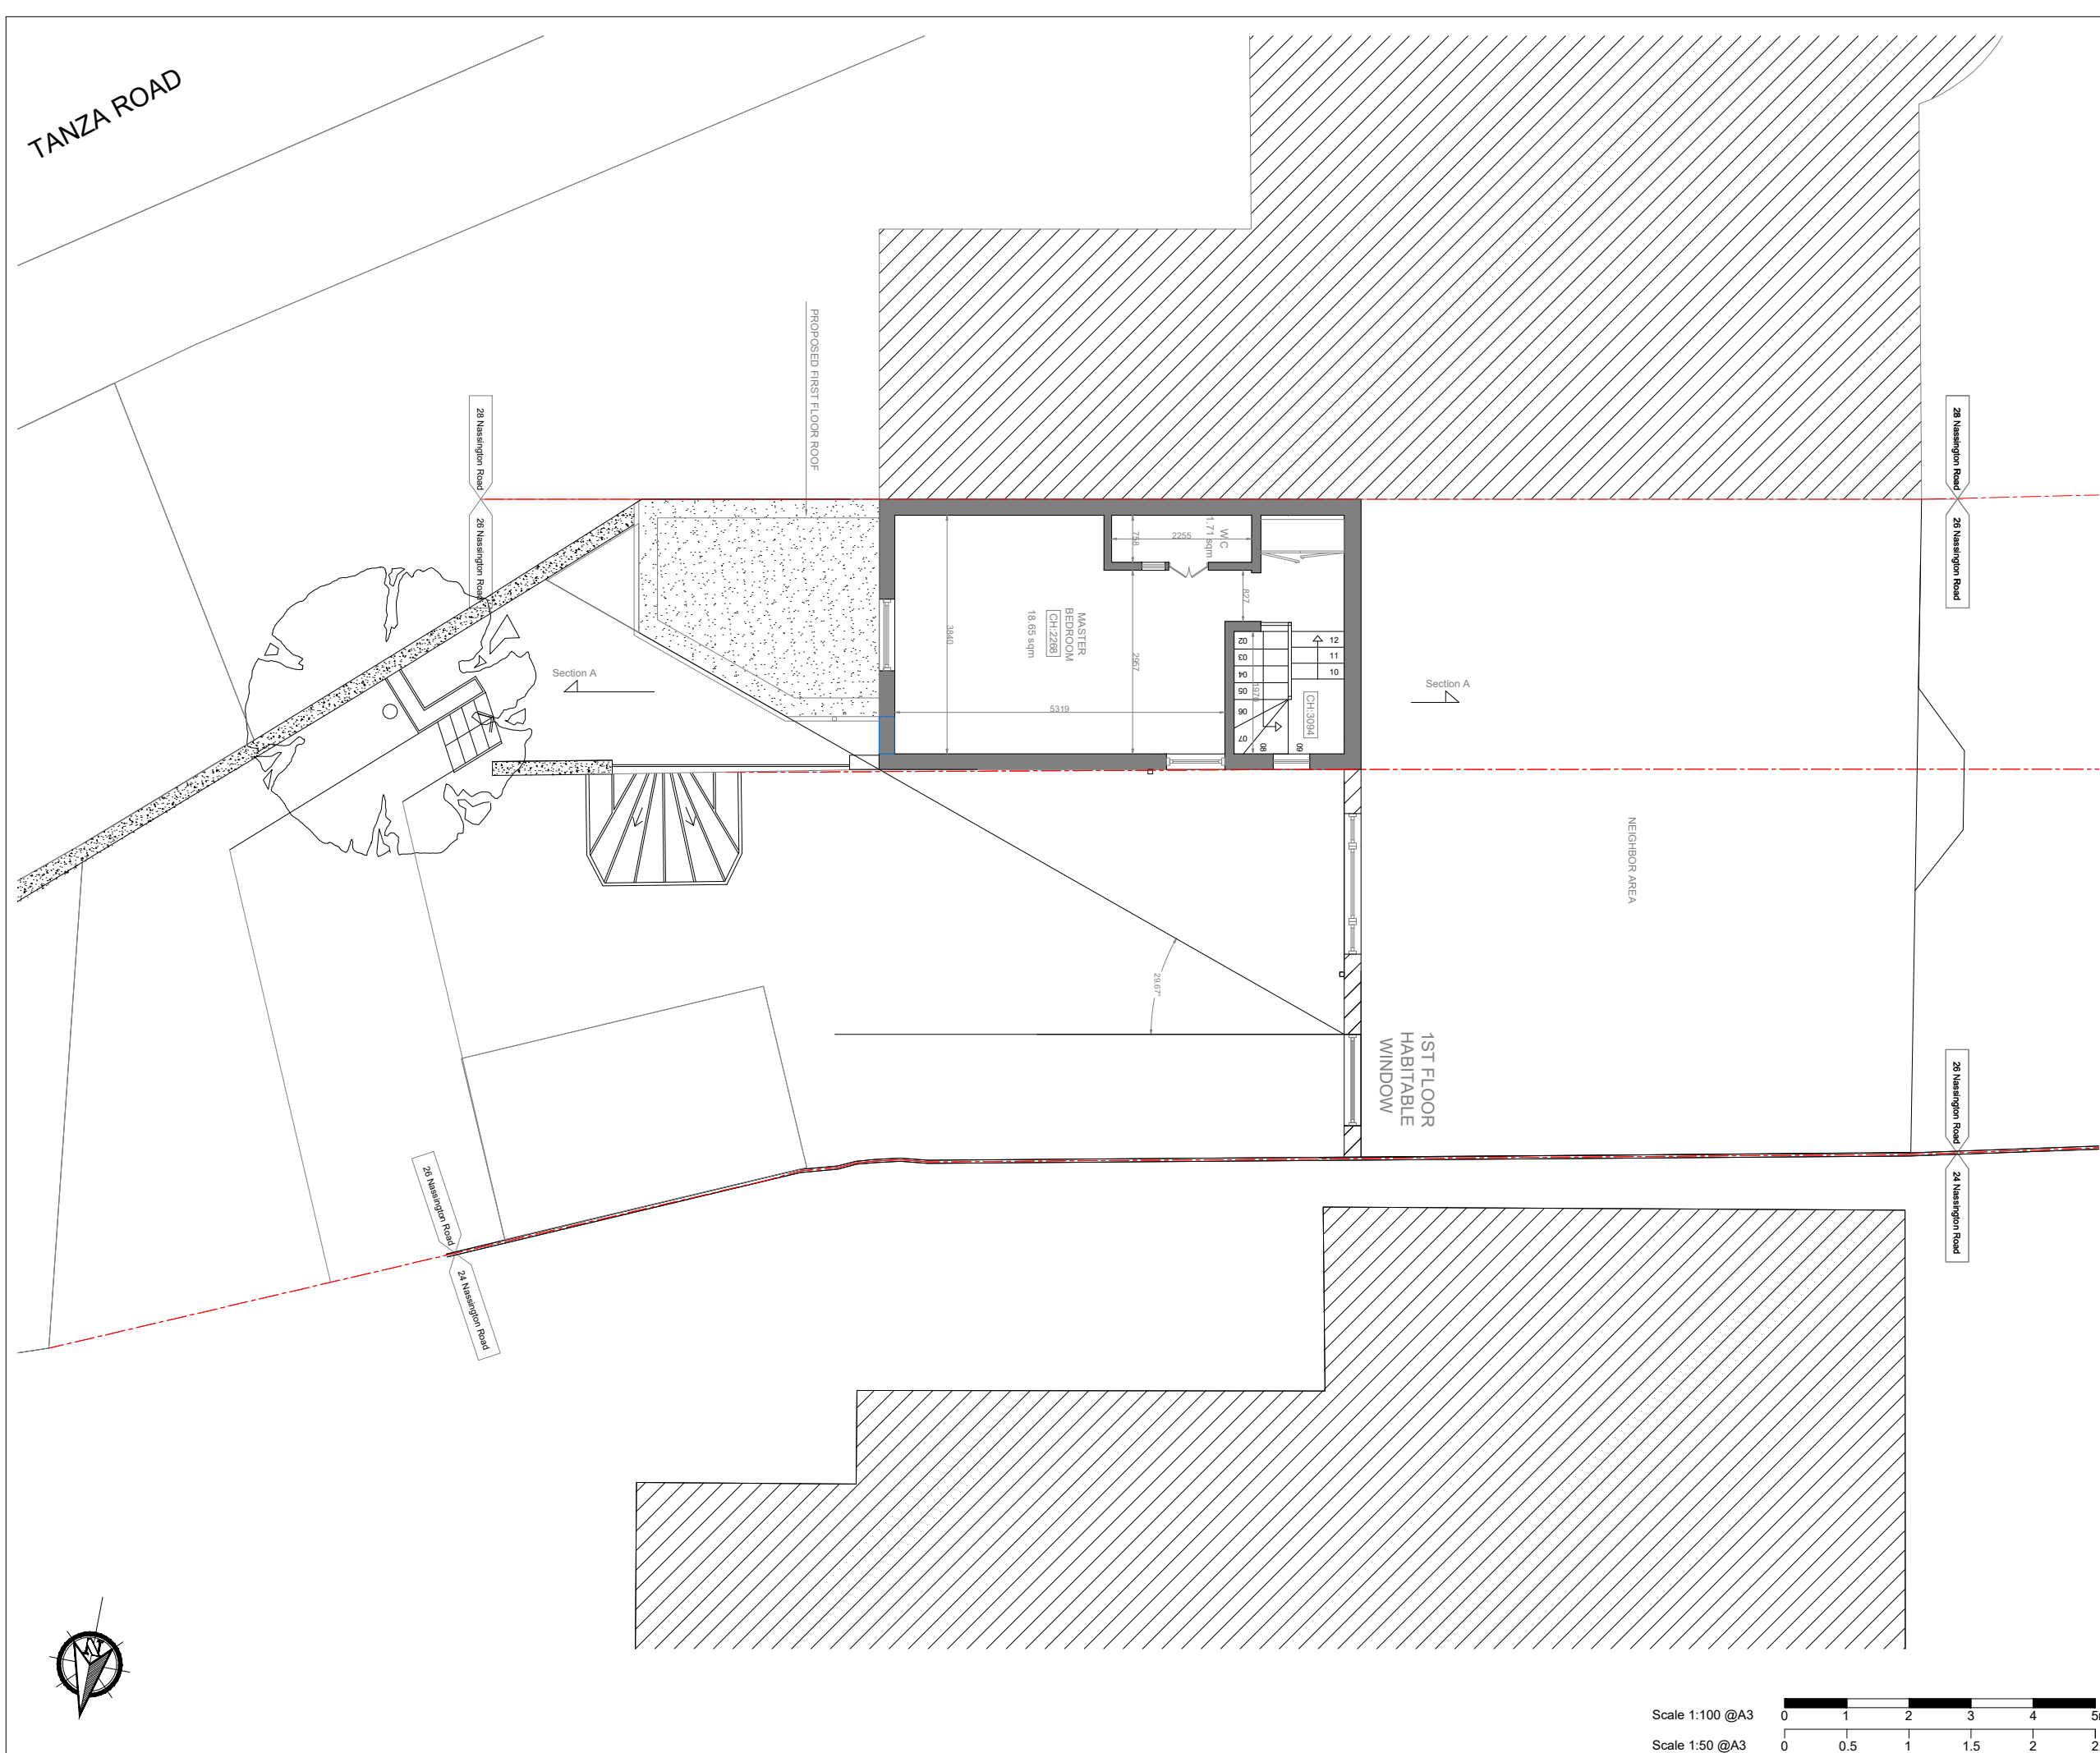

extensionarchitecture.co.uk

DO NOT SCALE OFF THIS DRAWING. ALL DIMENSION SHALL BE CHECK AND CONFIRMED WITH SITE REP. AND ANY DISCREPANCIES BETWEEN THE DRAWINGS AND SITE SHALL BE REPORTED TO PM. THIS DRAWING TO BE READ IN CONJUNCTION WITH ENGINEERS SPECIFICATION AND DETAILS. FOR CONSTRUCTION INFORMATION PLEASE REFER TO ALL DRAWINGS AND SPECIFICATION OF WORKS.

FOR ANY STRUCTURAL STEELWORKS DETAILS PLEASE REFER TO STRUCTURAL ENGINEER'S DRAWINGS & CALCULATIONS.

The copyright of the drawing and designs remains with Extension Architects. All copies are only for information about the application, they may not be used for any other purpose without the express written permission of Extension Architecture.

No	Description	Date

Extension Architecture

3 River Reach
Gartons Way
Battersea
London
SW11 3SX
Tel (0208) 288 8950 Fax (0871) 918 2798
www.extensionarchitecture.co.uk

CLIENT

Luca Simonelli

PROJECT

26c Nassington Road
NW3 2UD

TITLE

PROPOSED SECOND
FLOOR PLAN

SCALE

1:100

DATE

09.04.19

DRAWN

NZ


SHEET NO

26NR 10


Scale 1:100 @A3



Scale 1:50 @A3

 

TANZA RU.

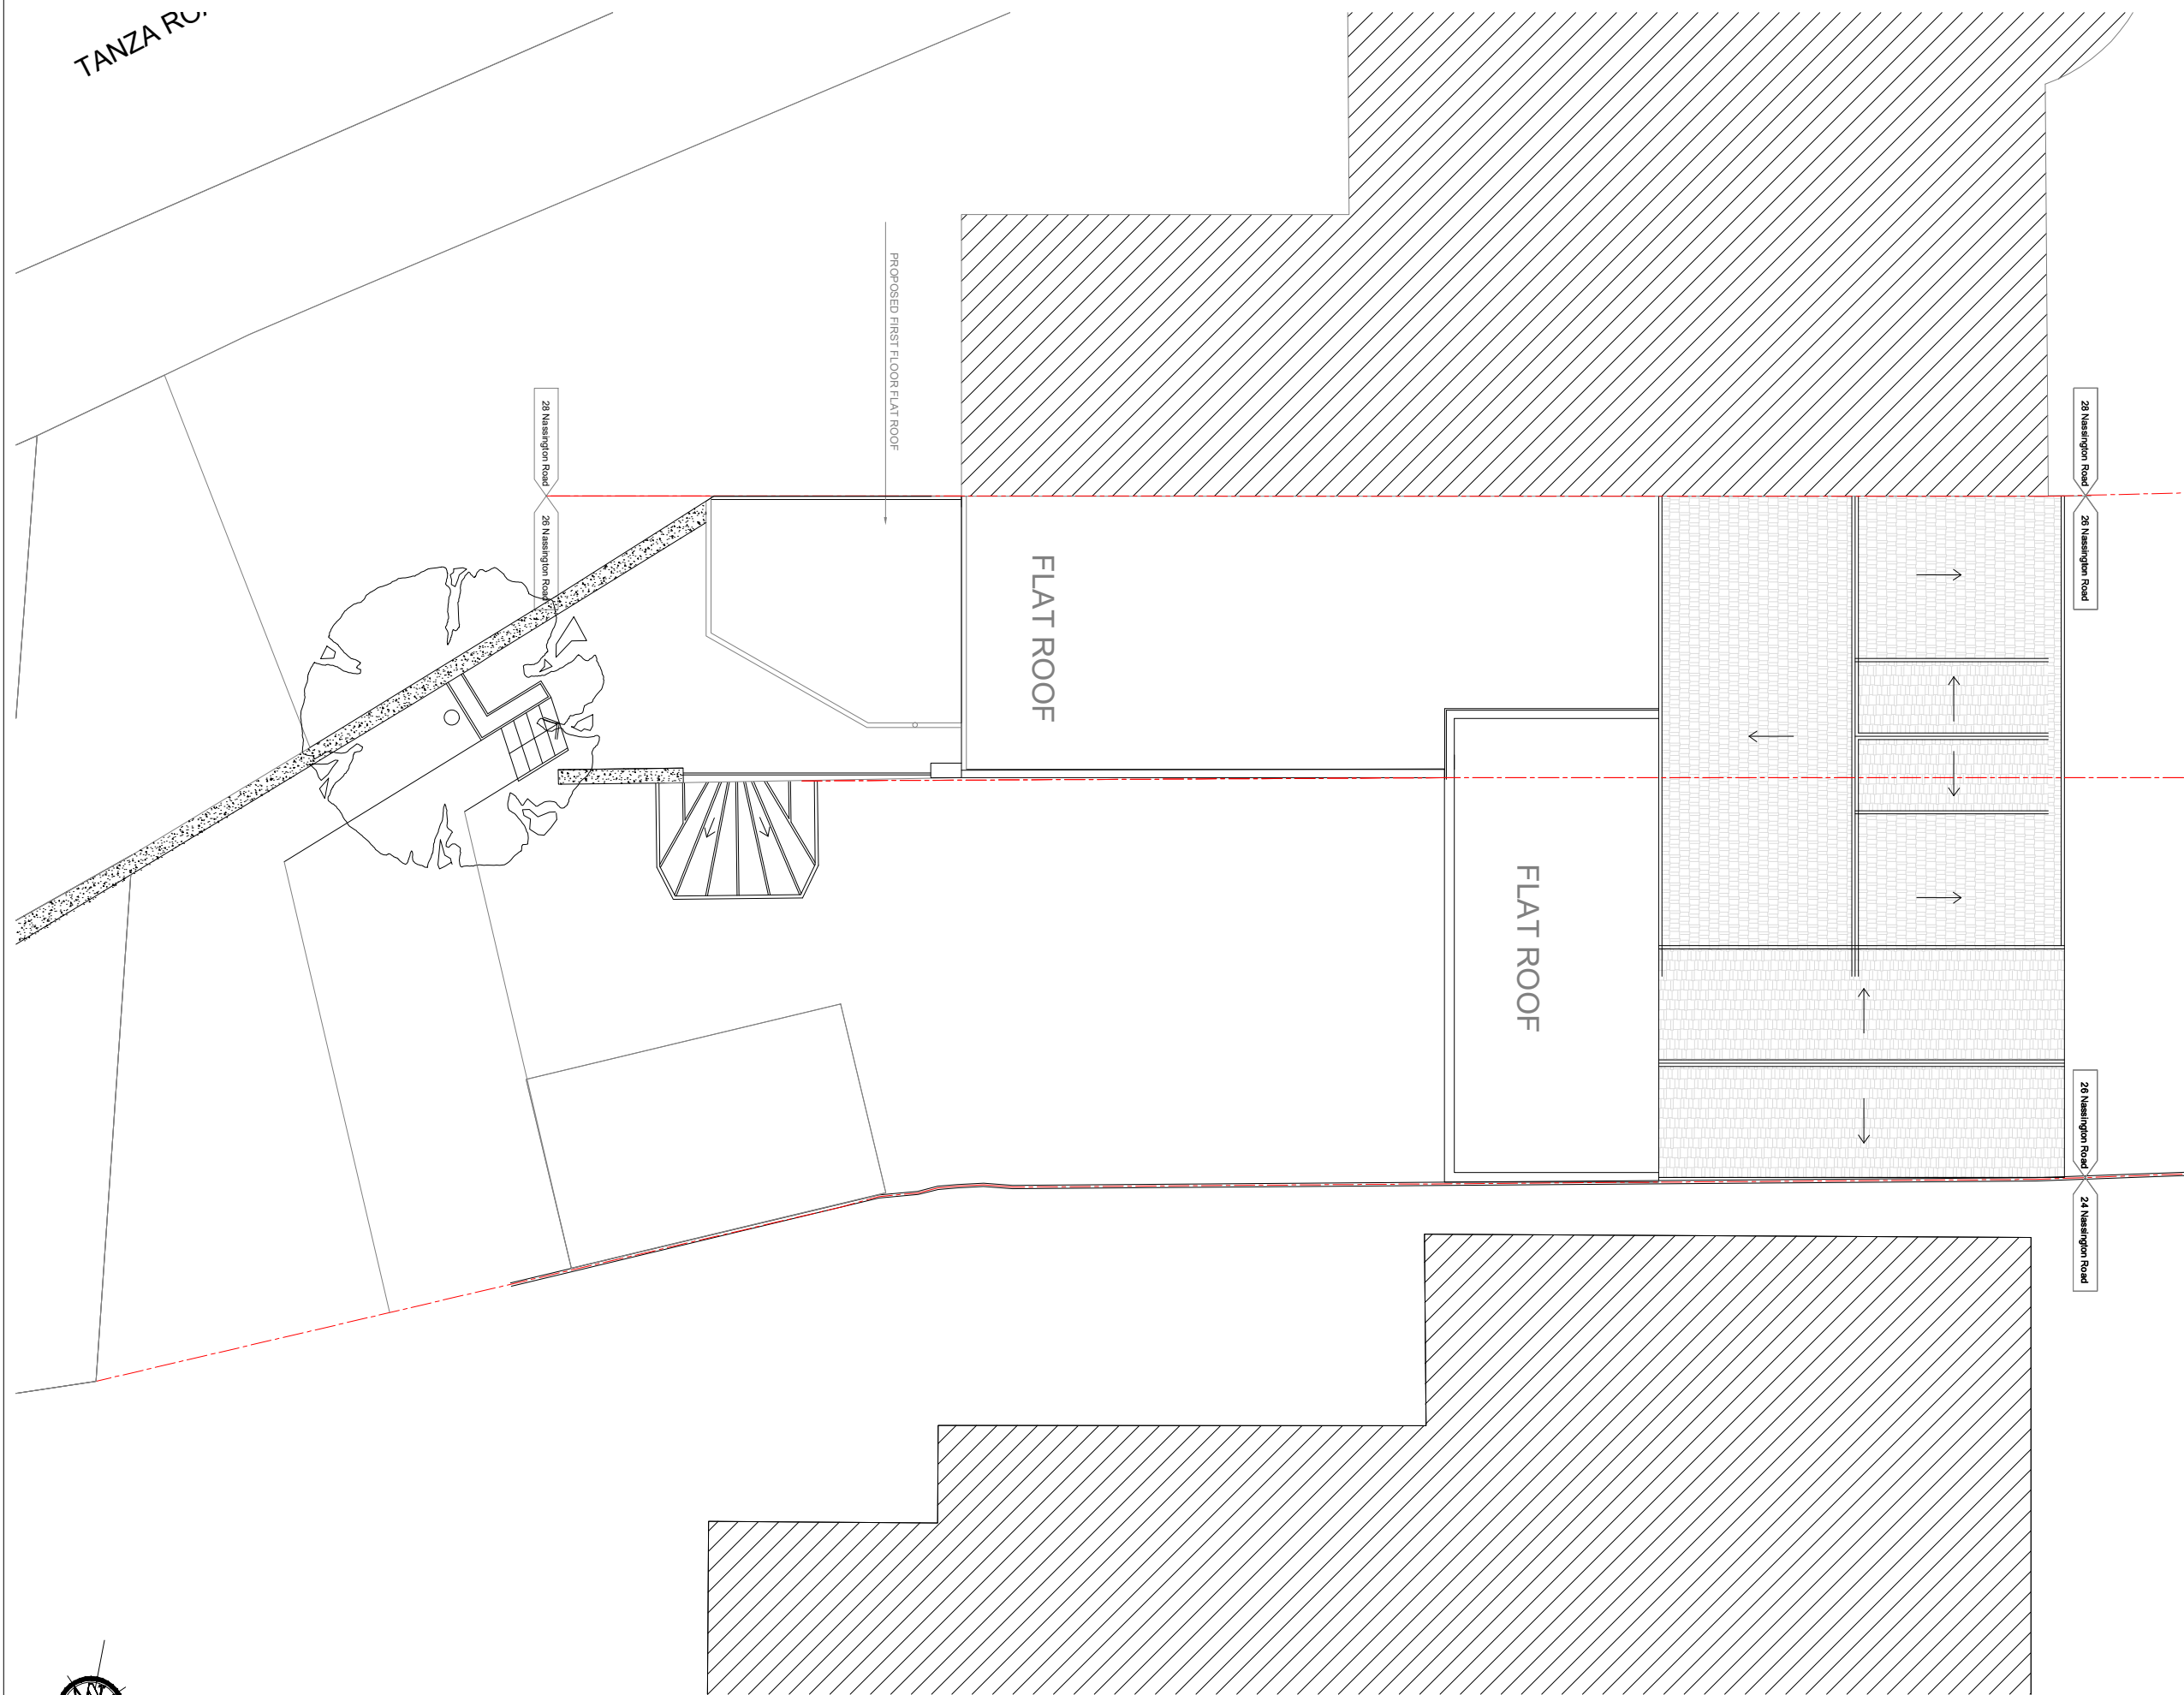

PROPOSED FIRST FLOOR FLAT ROOF

FLAT ROOF

FLAT ROOF

28 Nassington Road

26 Nassington Road

28 Nassington Road

26 Nassington Road

26 Nassington Road

24 Nassington Road



Scale 1:100 @A3

Scale 1:50 @A3



extensionarchitecture.co.uk

DO NOT SCALE OFF THIS DRAWING. ALL DIMENSION SHALL BE CHECK AND CONFIRMED WITH SITE REP. AND ANY DISCREPANCIES BETWEEN THE DRAWINGS AND SITE SHALL BE REPORTED TO PM. THIS DRAWING TO BE READ IN CONJUNCTION WITH ENGINEERS SPECIFICATION AND DETAILS. FOR CONSTRUCTION INFORMATION PLEASE REFER TO ALL DRAWINGS AND SPECIFICATION OF WORKS.

FOR ANY STRUCTURAL STEELWORKS DETAILS PLEASE REFER TO STRUCTURAL ENGINEER'S DRAWINGS & CALCULATIONS.

The copyright of the drawing and designs remains with Extension Architects. All copies are only for information about the application, they may not be used for any other purpose without the express written permission of Extension Architecture.

No	Description	Date

Extension Architecture

3 River Reach
Gartons Way
Battersea
London
SW11 3SX

Tel (0208) 288 8950 Fax (0871) 918 2798
www.extensionarchitecture.co.uk

CLIENT

Luca Simonelli

PROJECT

26c Nassington Road
NW3 2UD

TITLE

PROPOSED ROOF PLAN

SCALE

1:100

DATE

09.04.19

DRAWN

NZ

SHEET NO

26NR 11

DO NOT SCALE OFF THIS DRAWING. ALL DIMENSION SHALL BE CHECK AND CONFIRMED WITH SITE REP. AND ANY DISCREPANCIES BETWEEN THE DRAWINGS AND SITE SHALL BE REPORTED TO PM.THIS DRAWING TO BE READ IN CONJUNCTION WITH ENGINEERS SPECIFICATION AND DETAILS. FOR CONSTRUCTION INFORMATION PLEASE REFER TO ALL DRAWINGS AND SPECIFICATION OF WORKS.

FOR ANY STRUCTURAL STEELWORKS DETAILS PLEASE REFER TO STRUCTURAL ENGINEER'S DRAWINGS & CALCULATIONS.

The copyright of the drawing and designs remains with Extension Architects. All copies are only for information about the application, they may not be used for any other purpose without the express written permission of Extension Architecture.

No	Description	Date

Extension Architecture

3 River Reach
Gartons Way
Battersea
London
SW11 3SX
Tel (0208) 288 8950 Fax (0871) 918 2798
www.extensionarchitecture.co.uk

CLIENT

Luca Simonelli

PROJECT

26c Nassington Road
NW3 2UD

TITLE

FRONT ELEVATION

SCALE

1:100

DATE

09.04.19

DRAWN

NZ

SHEET NO


26NR 12



Scale 1:100 @A3

Scale 1:50 @A3



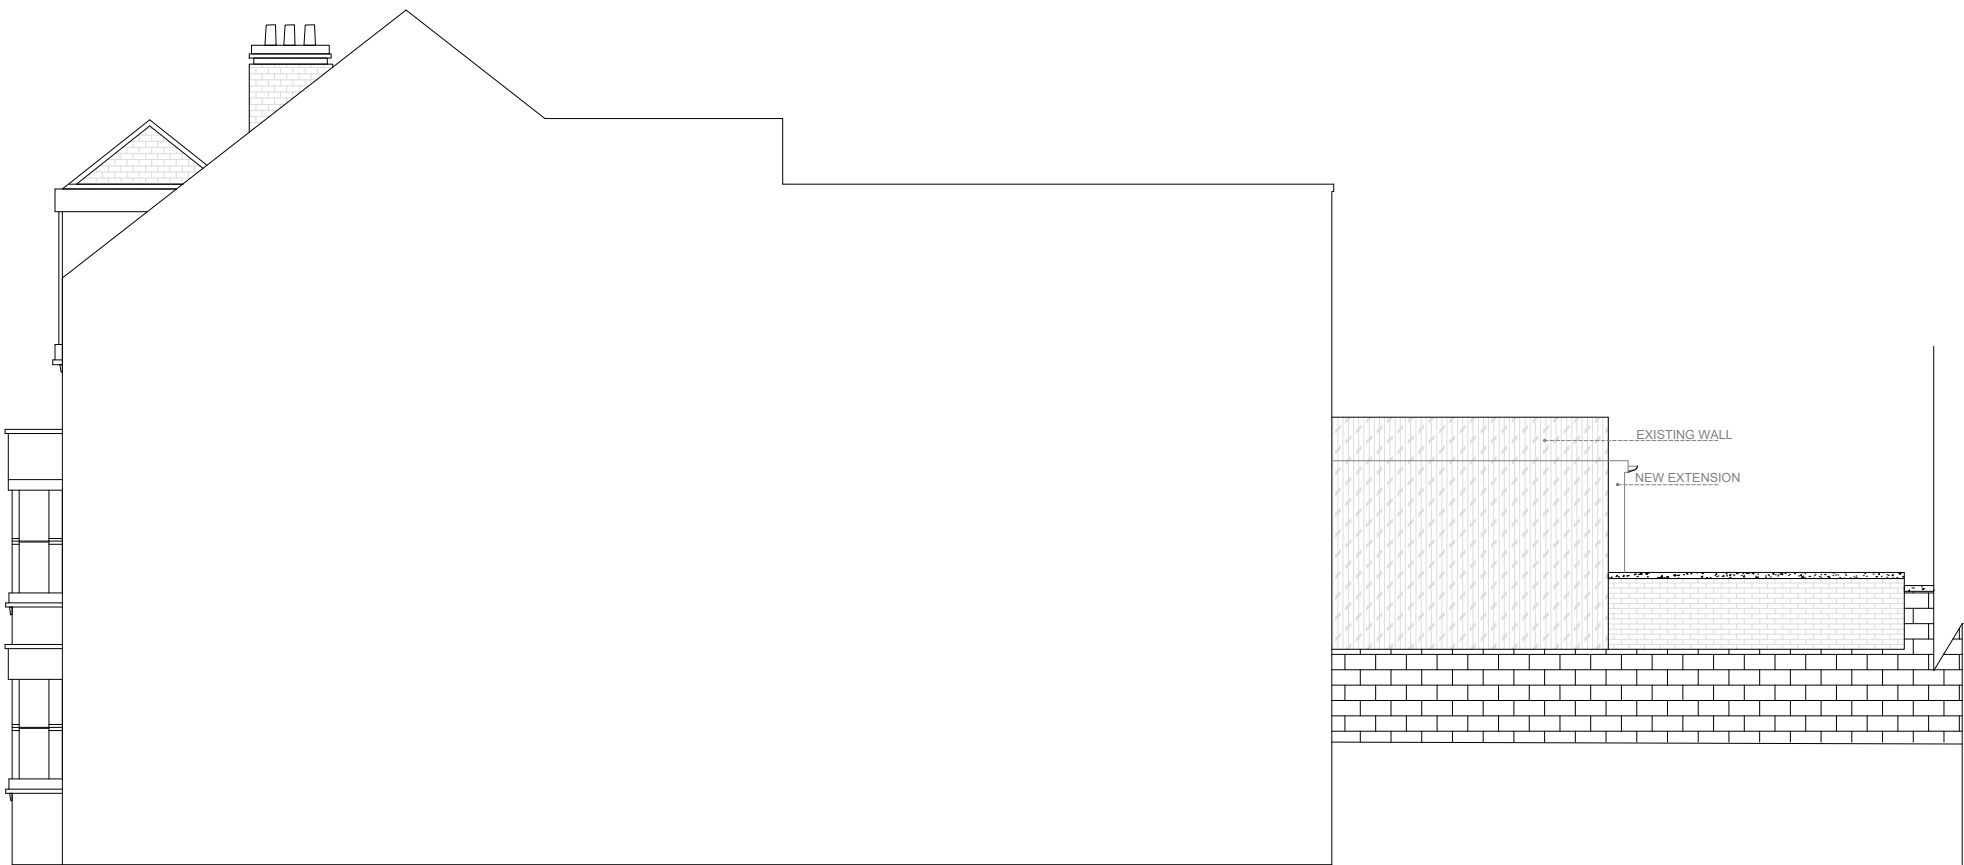

DO NOT SCALE OFF THIS DRAWING. ALL DIMENSION SHALL BE CHECK AND CONFIRMED WITH SITE REP. AND ANY DISCREPANCIES BETWEEN THE DRAWINGS AND SITE SHALL BE REPORTED TO PM. THIS DRAWING TO BE READ IN CONJUNCTION WITH ENGINEERS SPECIFICATION AND DETAILS. FOR CONSTRUCTION INFORMATION PLEASE REFER TO ALL DRAWINGS AND SPECIFICATION OF WORKS.

FOR ANY STRUCTURAL STEELWORKS DETAILS PLEASE REFER TO STRUCTURAL ENGINEER'S DRAWINGS & CALCULATIONS.

The copyright of the drawing and designs remains with Extension Architects. All copies are only for information about the application, they may not be used for any other purpose without the express written permission of Extension Architecture.

No	Description	Date

Extension Architecture

3 River Reach
Gartons Way
Battersea
London
SW11 3SX
Tel (0208) 288 8950 Fax (0871) 918 2798
www.extensionarchitecture.co.uk

CLIENT

Luca Simonelli

PROJECT

26c Nassington Road
NW3 2UD

TITLE

PROPOSED SIDE
ELEVATION (RIGHT)

SCALE

1:100

DATE

09.04.19

DRAWN

NZ

SHEET NO

26NR 13

Scale 1:100 @A3



Scale 1:50 @A3



DO NOT SCALE OFF THIS DRAWING. ALL DIMENSION SHALL BE CHECK AND CONFIRMED WITH SITE REP. AND ANY DISCREPANCIES BETWEEN THE DRAWINGS AND SITE SHALL BE REPORTED TO PM. THIS DRAWING TO BE READ IN CONJUNCTION WITH ENGINEERS SPECIFICATION AND DETAILS. FOR CONSTRUCTION INFORMATION PLEASE REFER TO ALL DRAWINGS AND SPECIFICATION OF WORKS.

FOR ANY STRUCTURAL STEELWORKS DETAILS PLEASE REFER TO STRUCTURAL ENGINEER'S DRAWINGS & CALCULATIONS.

The copyright of the drawing and designs remains with Extension Architects. All copies are only for information about the application, they may not be used for any other purpose without the express written permission of Extension Architecture.

No	Description	Date

Extension Architecture

3 River Reach
Gartons Way
Battersea
London
SW11 3SX

Tel (0208) 288 8950 Fax (0871) 918 2798
www.extensionarchitecture.co.uk

CLIENT

Luca Simonelli

PROJECT

26c Nassington Road
NW3 2UD

TITLE

PROPOSED REAR
ELEVATION

SCALE

1:100

DATE

09.04.19

DRAWN

NZ

SHEET NO

26NR 14

Scale 1:100 @A3



Scale 1:50 @A3



DO NOT SCALE OFF THIS DRAWING. ALL DIMENSION SHALL BE CHECK AND CONFIRMED WITH SITE REP. AND ANY DISCREPANCIES BETWEEN THE DRAWINGS AND SITE SHALL BE REPORTED TO PM.THIS DRAWING TO BE READ IN CONJUNCTION WITH ENGINEERS SPECIFICATION AND DETAILS. FOR CONSTRUCTION INFORMATION PLEASE REFER TO ALL DRAWINGS AND SPECIFICATION OF WORKS.

FOR ANY STRUCTURAL STEELWORKS DETAILS PLEASE REFER TO STRUCTURAL ENGINEER'S DRAWINGS & CALCULATIONS.

The copyright of the drawing and designs remains with Extension Architects. All copies are only for information about the application, they may not be used for any other purpose without the express written permission of Extension Architecture.

No	Description	Date

Extension Architecture

3 River Reach
Gartons Way
Battersea
London
SW11 3SX
Tel (0208) 288 8950 Fax (0871) 918 2798
www.extensionarchitecture.co.uk

CLIENT

Luca Simonelli

PROJECT

26c Nassington Road
NW3 2UD

TITLE

PROPOSED SIDE
ELEVATION (LEFT)

SCALE

1:100

DATE


09.04.19

DRAWN

NZ

SHEET NO

26NR 15

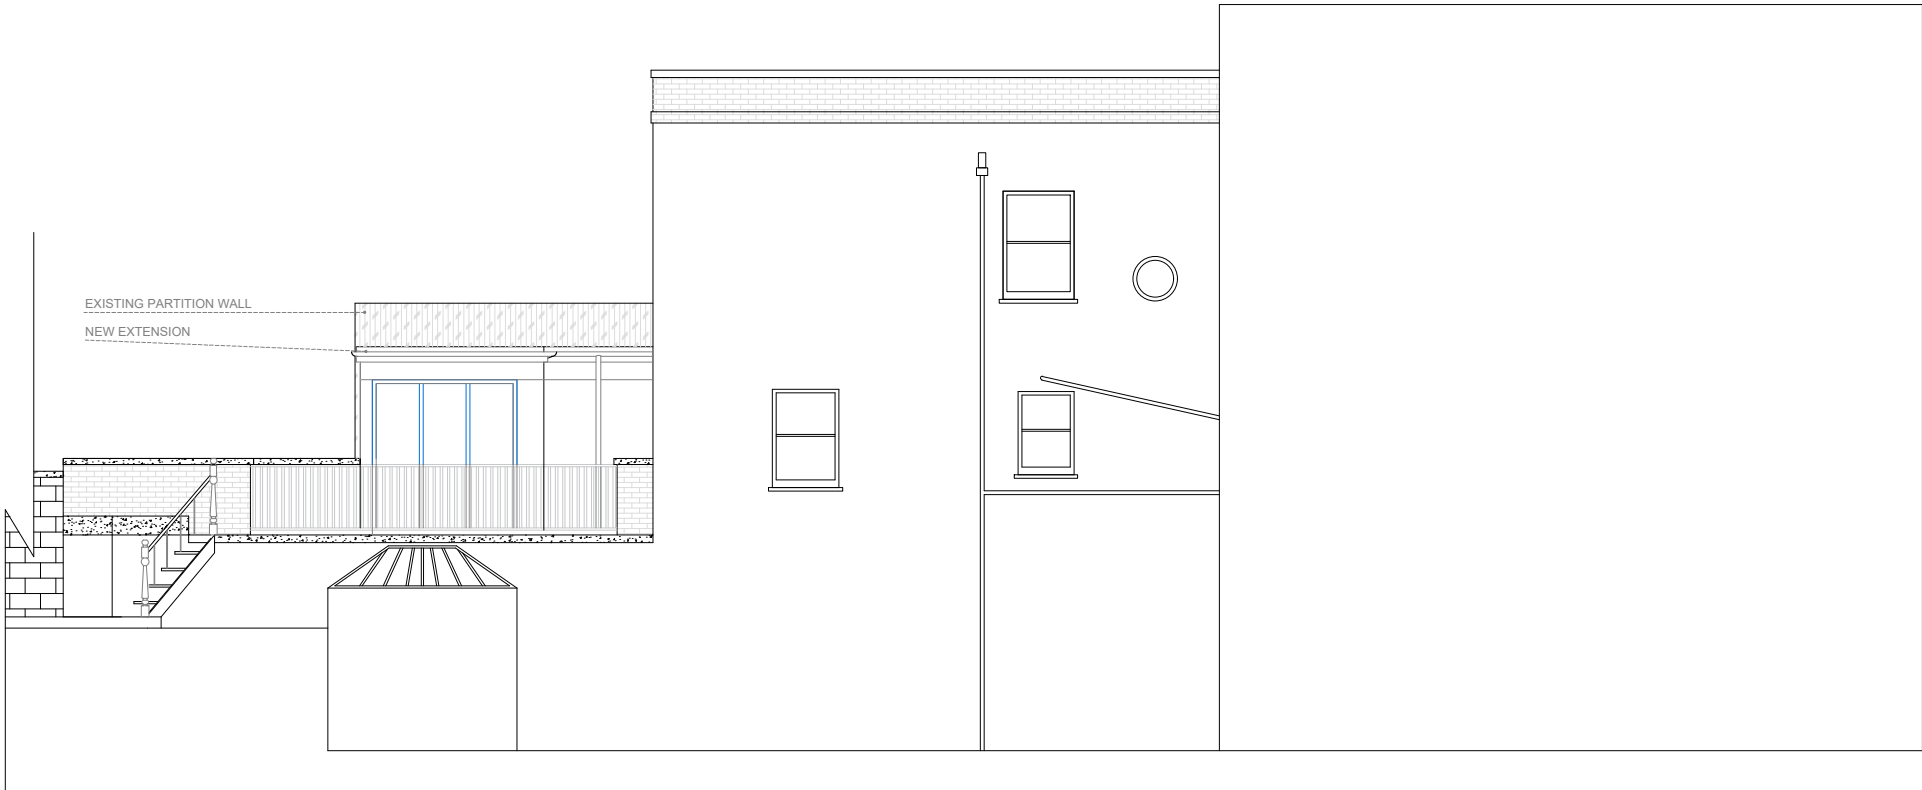

Scale 1:100 @A3



Scale 1:50 @A3



DO NOT SCALE OFF THIS DRAWING. ALL DIMENSION SHALL BE CHECK AND CONFIRMED WITH SITE REP. AND ANY DISCREPANCIES BETWEEN THE DRAWINGS AND SITE SHALL BE REPORTED TO PM.THIS DRAWING TO BE READ IN CONJUNCTION WITH ENGINEERS SPECIFICATION AND DETAILS. FOR CONSTRUCTION INFORMATION PLEASE REFER TO ALL DRAWINGS AND SPECIFICATION OF WORKS.

FOR ANY STRUCTURAL STEELWORKS DETAILS PLEASE REFER TO STRUCTURAL ENGINEER'S DRAWINGS & CALCULATIONS.

The copyright of the drawing and designs remains with Extension Architects. All copies are only for information about the application, they may not be used for any other purpose without the express written permission of Extension Architecture.

No	Description	Date

Extension Architecture

3 River Reach
Gartons Way
Battersea
London
SW11 3SX
Tel (0208) 288 8950 Fax (0871) 918 2798
www.extensionarchitecture.co.uk

CLIENT

Luca Simonelli

PROJECT

26c Nassington Road
NW3 2UD

TITLE

PROPOSED SECTION A-A

SCALE

1:100

DATE


09.04.19

DRAWN

NZ

SHEET NO

26NR 16

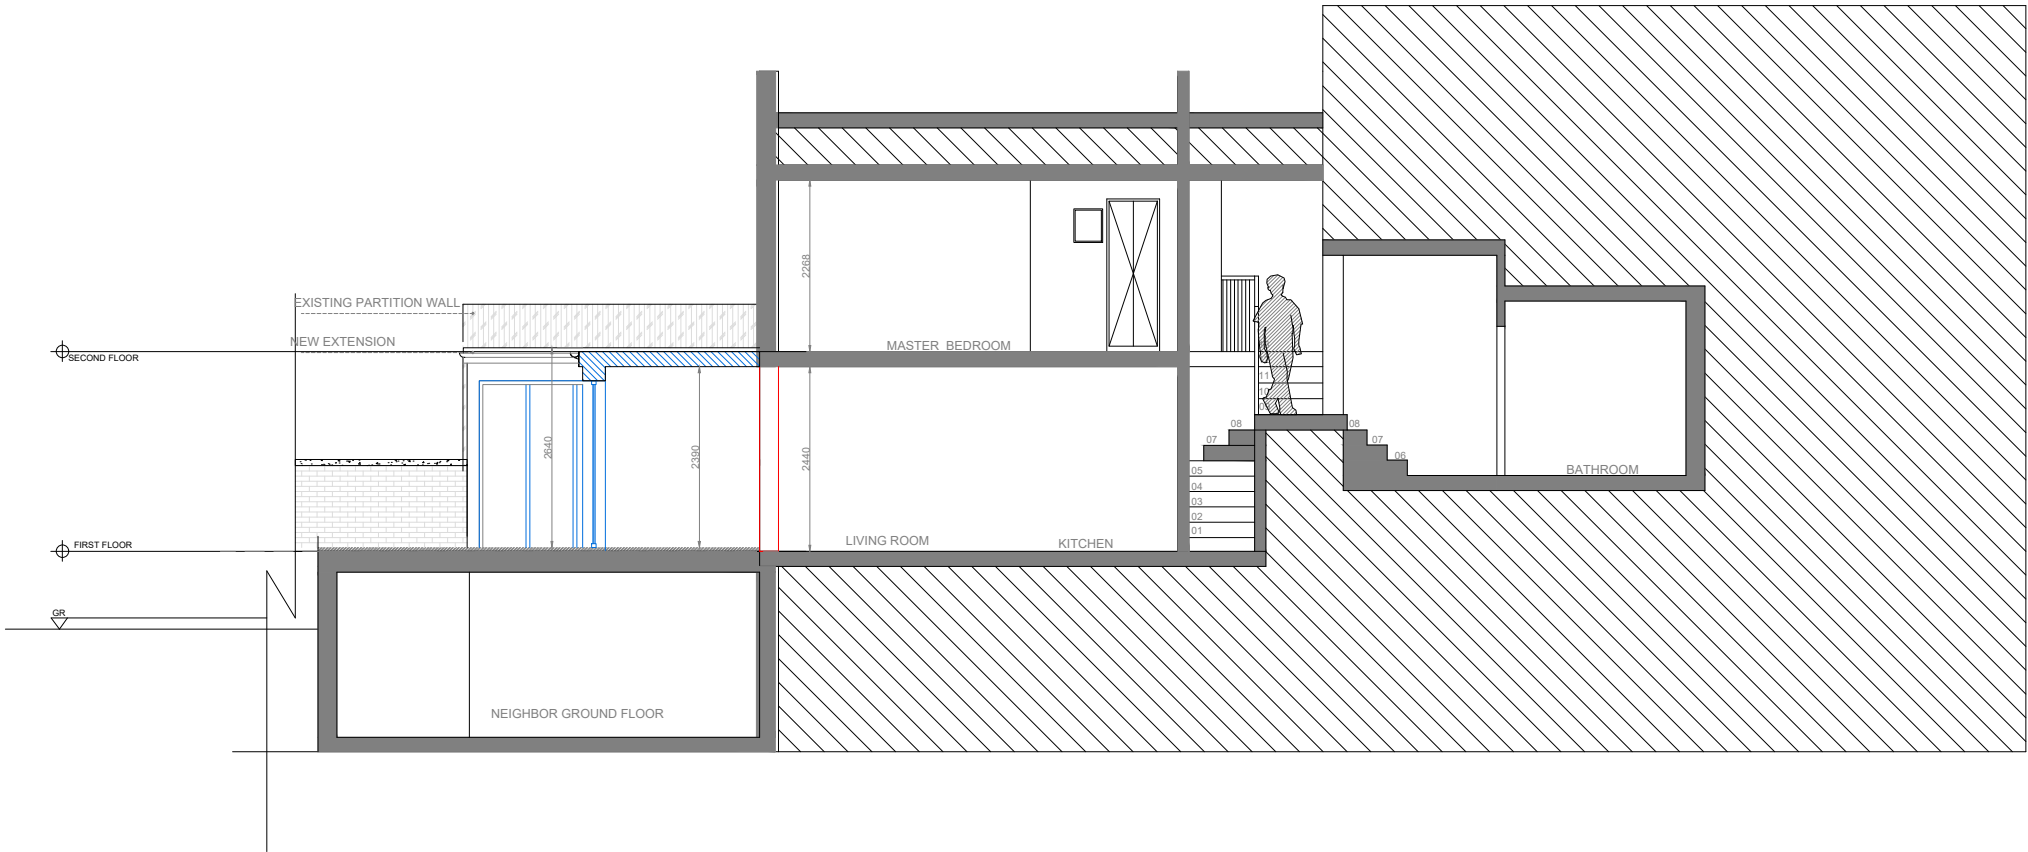

Scale 1:100 @A3



Scale 1:50 @A3

