

DO NOT SCALE OFF THIS DRAWING. ALL DIMENSION SHALL BE CHECK AND CONFIRMED WITH SITE REP. AND ANY DISCREPANCIES BETWEEN THE DRAWINGS AND SITE SHALL BE REPORTED TO PM. THIS DRAWING TO BE READ IN CONJUNCTION WITH ENGINEERS SPECIFICATION AND DETAILS. FOR CONSTRUCTION INFORMATION PLEASE REFER TO ALL DRAWINGS AND SPECIFICATION OF WORKS.

FOR ANY STRUCTURAL STEELWORKS DETAILS PLEASE REFER TO STRUCTURAL ENGINEER'S DRAWINGS & CALCULATIONS.

The copyright of the drawing and designs remains with Extension Architects. All copies are only for information about the application, they may not be used for any other purpose without the express written permission of Extension Architecture.

No	Description	Date

Extension Architecture

3 River Reach
Gartons Way
Battersea
London
SW11 3SX
Tel (0208) 288 8950 Fax (0871) 918 2798
www.extensionarchitecture.co.uk

CLIENT

Luca Simonelli

PROJECT

26c Nassington Road
NW3 2UD

TITLE


EXISTING SITE AND BLOCK
PLANS

SCALE
1:1250 @ A3
1:500 @ A3


DATE
11.09.18

DRAWN
NZ

SHEET NO
26NR 00

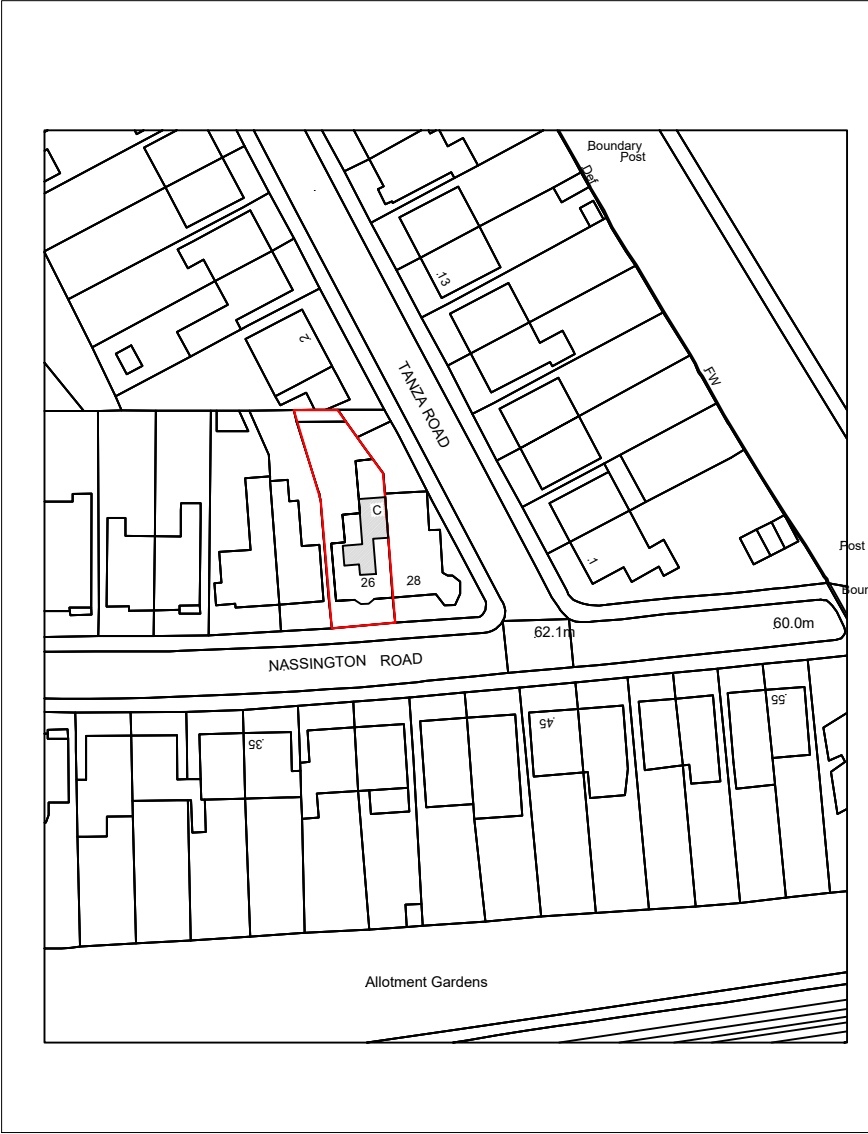

Site Plan - Scale: 1:1250

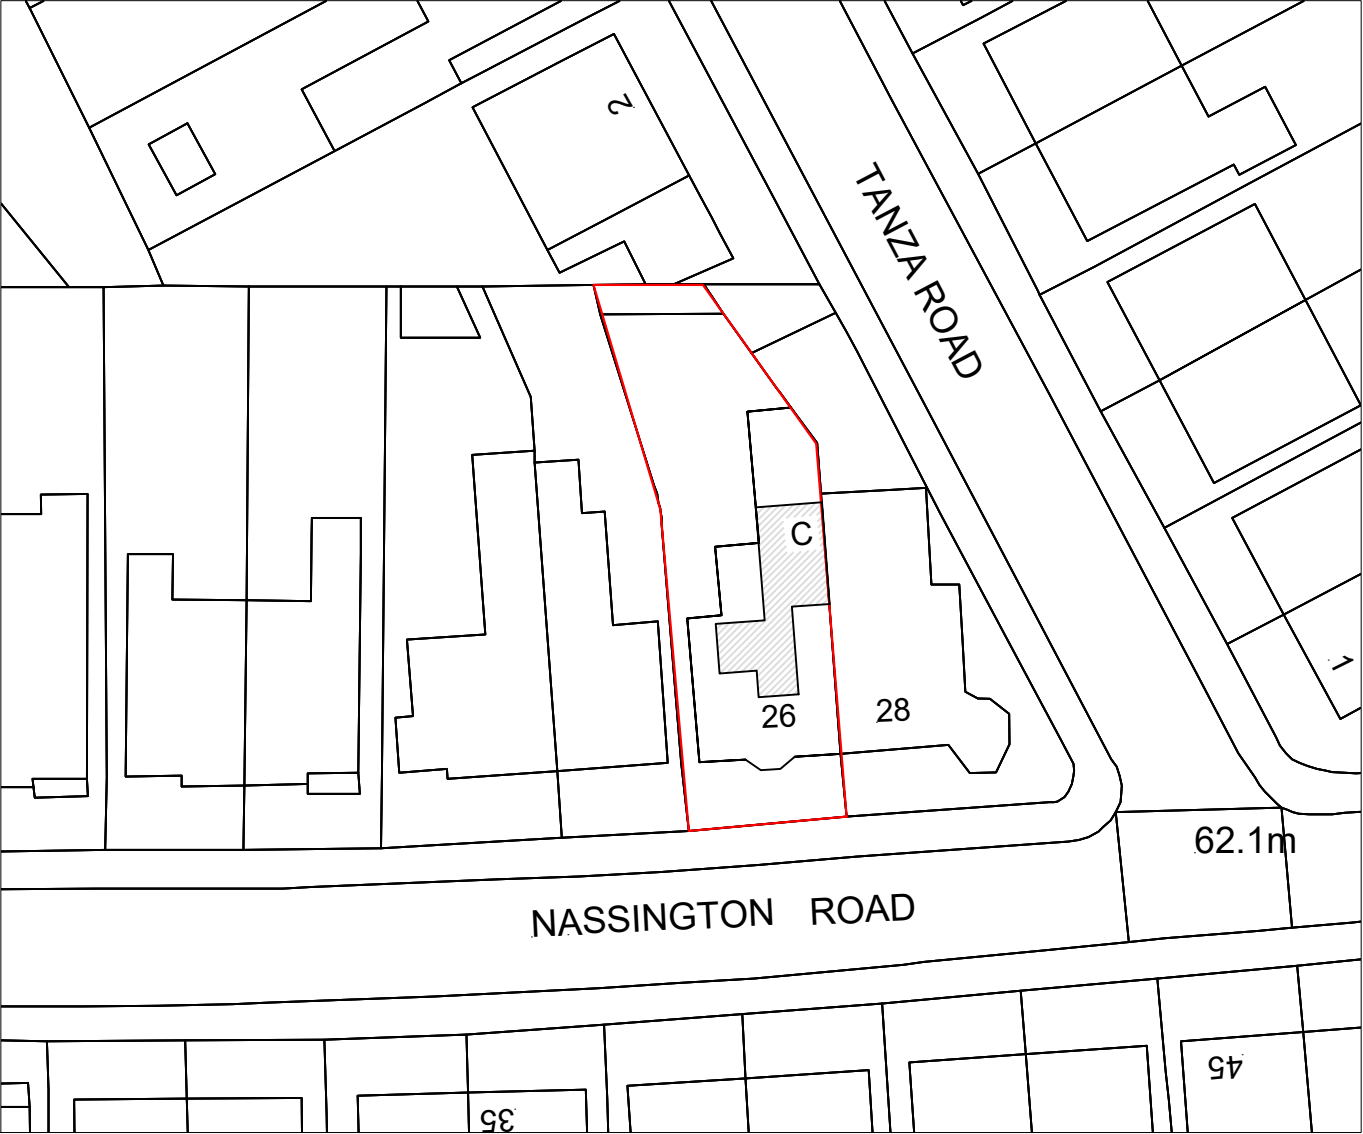

Block Plan - Scale: 1:500

