

C	NEW SHUTTERS	22/03/19 DP
B	NEW DINING HALL LAYOUT	01/02/19 DP
A	GENERAL AMENDMENTS/NOTES ADDED	25/06/18 DB
Rev	Description	Date Initial

PRIME MERIDIAN
Architects and Structural Engineers

Second Floor T 020 7494 3522 The Priory, Draycott Rd T 01749 34 66 99
26A Clanton Street F 020 7494 3533 Shepton Mallet F 01749 34 66 77
London W1F 7ZZ Somerset BA4 5HS
info@prime-meridian.co.uk www.prim-meridian.co.uk


Client: **CHANNING SCHOOL**

Project: **FAIRSEAT - PHASE 1
PAVILLION & DINING HALL**

Title: **DINING HALL LOWER
GROUND FLOOR PLAN
SETTING OUT**

Date:
Scale: AS INDICATED
Drawn: SH

No. 343.43 / WD101 C

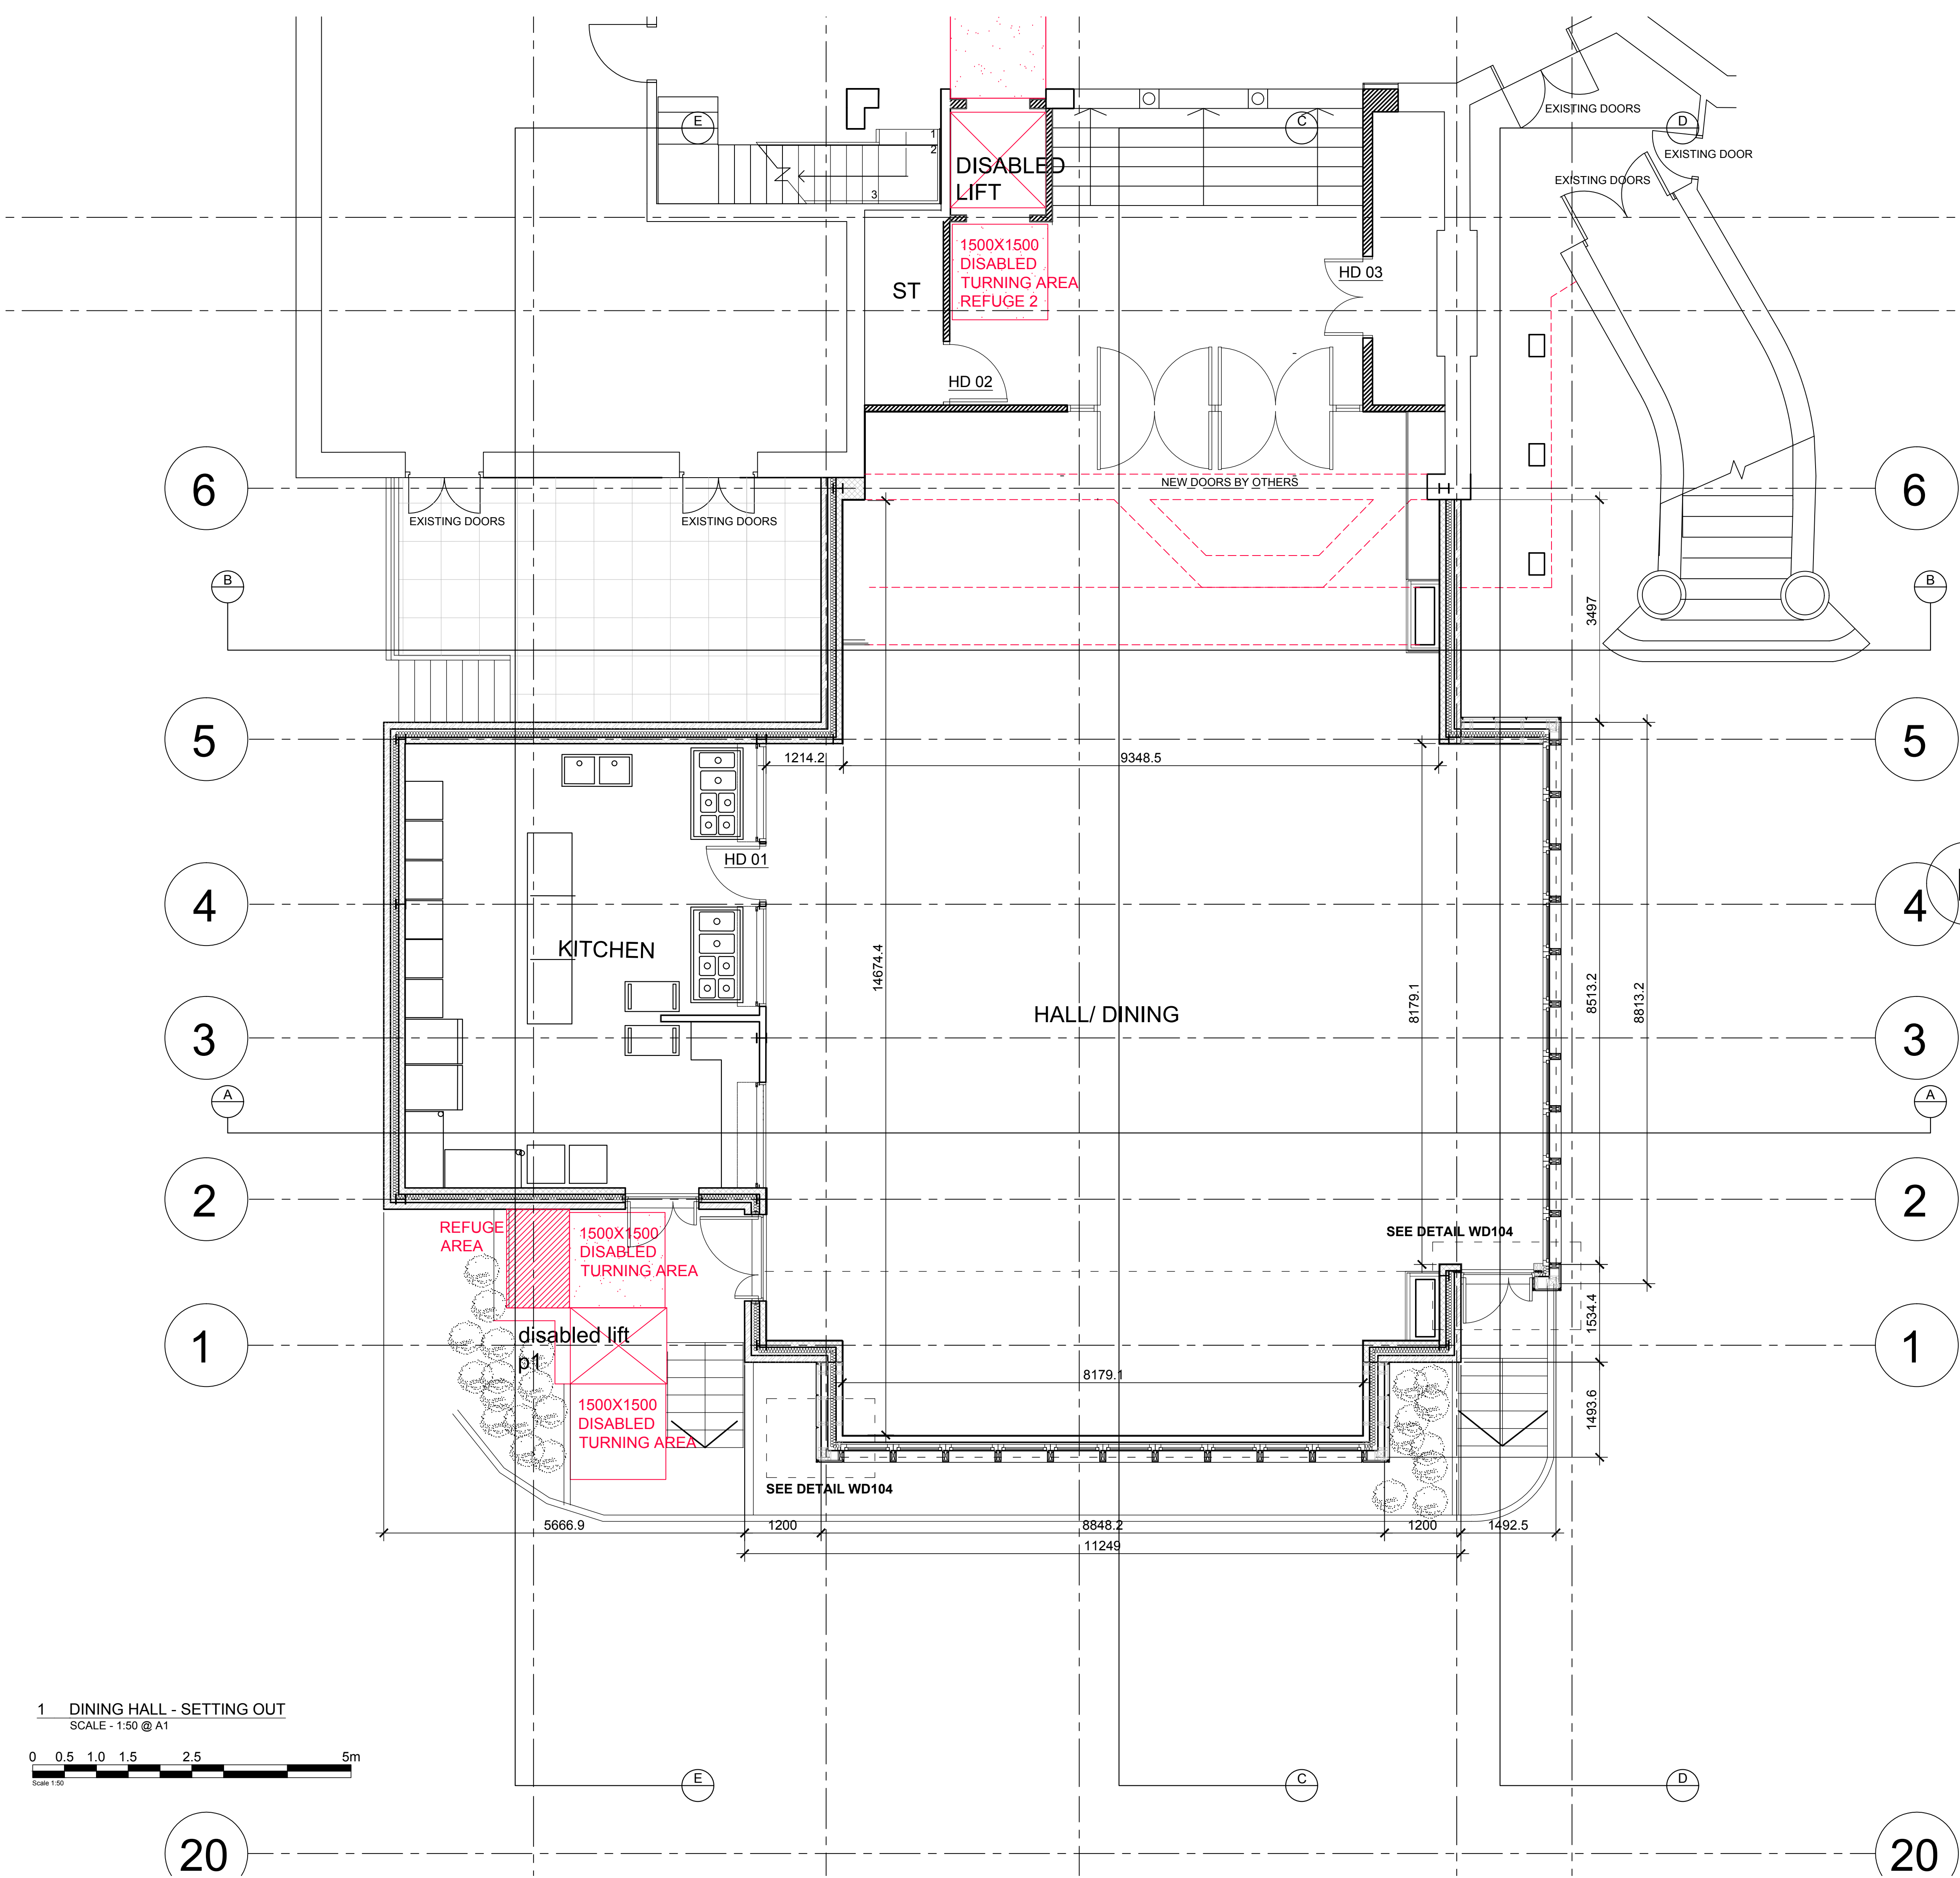

1 DINING HALL - SETTING OUT
SCALE - 1:50 @ A1

