


Option 2
03/04/19

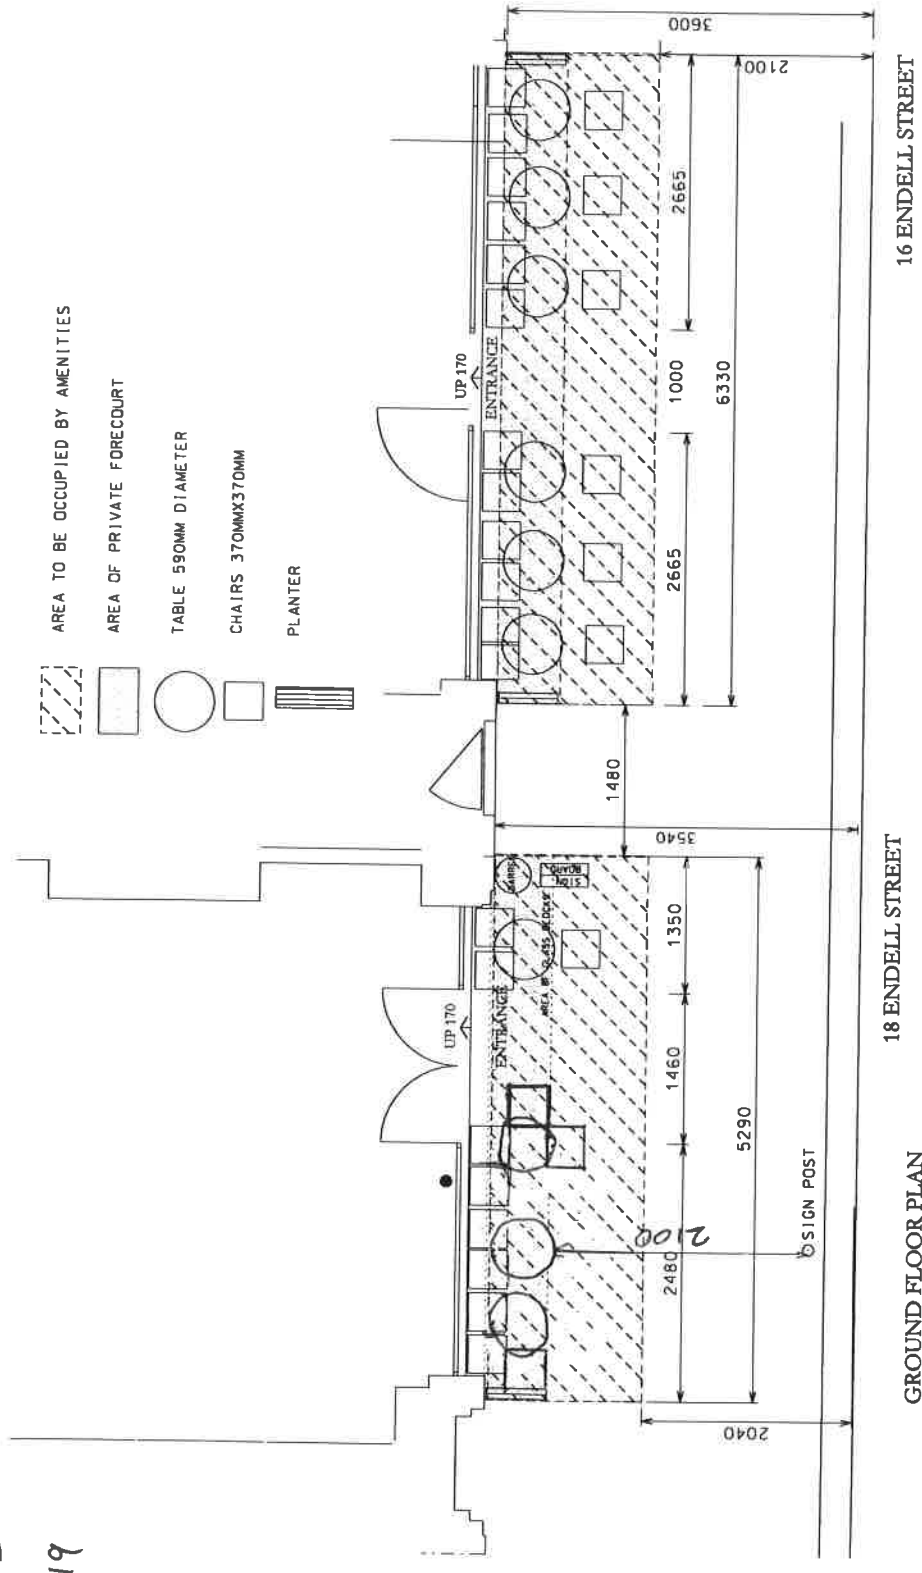

GROUND FLOOR PLAN



SCALE

TEGWYNE GOLDTHORPE ARCHITECT
 20 HAMHAUGH ISLAND, SHEPPERTON, TW17 9LP . TELEPHONE 01932 240 878 . MOBILE 07711 950 884

CLIENT 10 CASES
 PROJECT 16 AND 18 ENDELL STREET, WC2H 9BH
 DRAWING LICENCE DRAWING EXTERNAL SEATING
 SCALE 1:50 AT A3 DATE MAY 2016 NUMBER 18ES/1/07 REV