


OPTION 2  
03/04/19

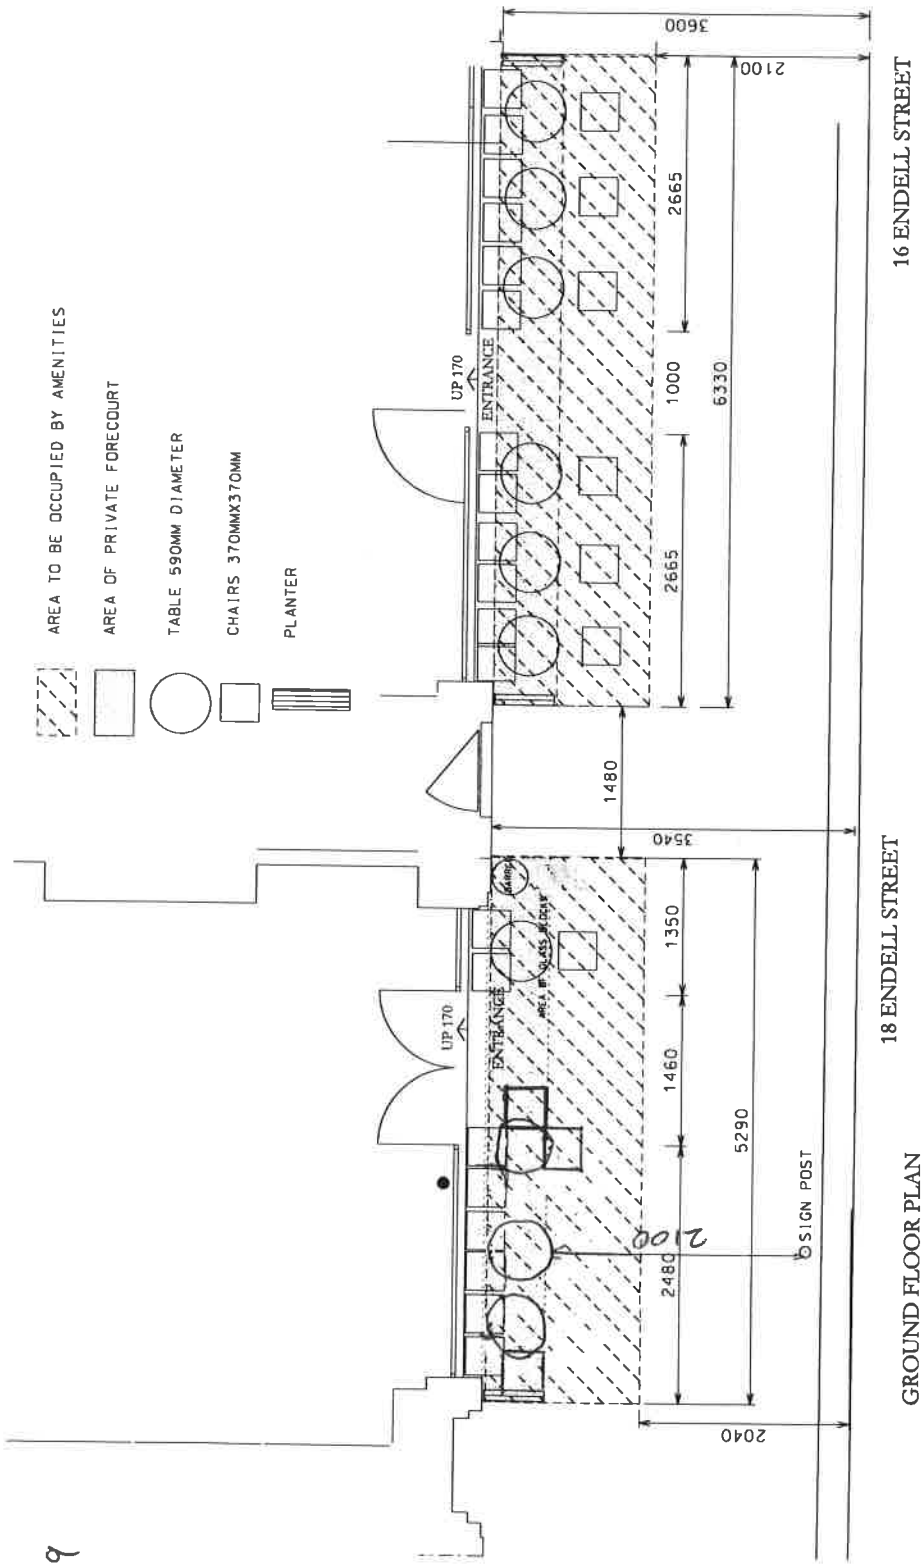

GROUND FLOOR PLAN

18 ENDELL STREET

16 ENDELL STREET



SCALE

TEGWYNNE GOLDTHORPE ARCHITECT

20 HAMHAUGH ISLAND . SHEPPERTON . TW17 9LP . TELEPHONE 01932 240 878 . MOBILE 07711 950 884

CLIENT 10 CASES

PROJECT 16 AND 18 ENDELL STREET . WC2H 9BH

DRAWING LICENCE DRAWING EXTERNAL SEATING

SCALE 1:50 AT A3

DATE MAY 2016

NUMBER 18ES/1/07

REV