


### 1. Ground Floor Plan

scale 1/50 @ A1, 1/100 @ A3

TOTTENHAM COURT ROAD

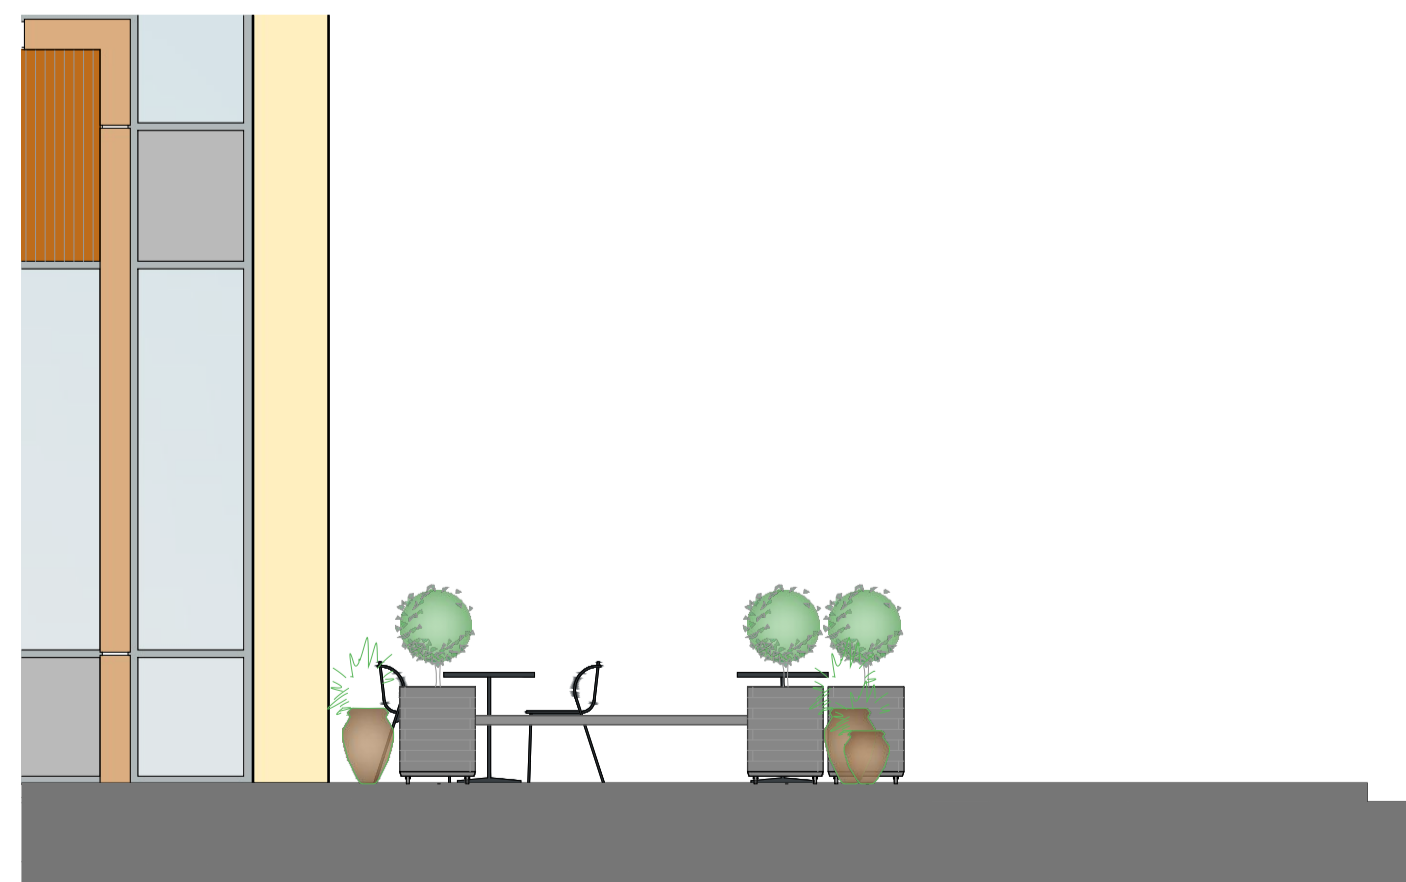

### 2. Elevation to Tottenham Court Road


scale 1/50 @ A1, 1/100 @ A3



### 3. Elevation to Bedford Avenue


scale 1/50 @ A1, 1/100 @ A3

BEDFORD AVENUE

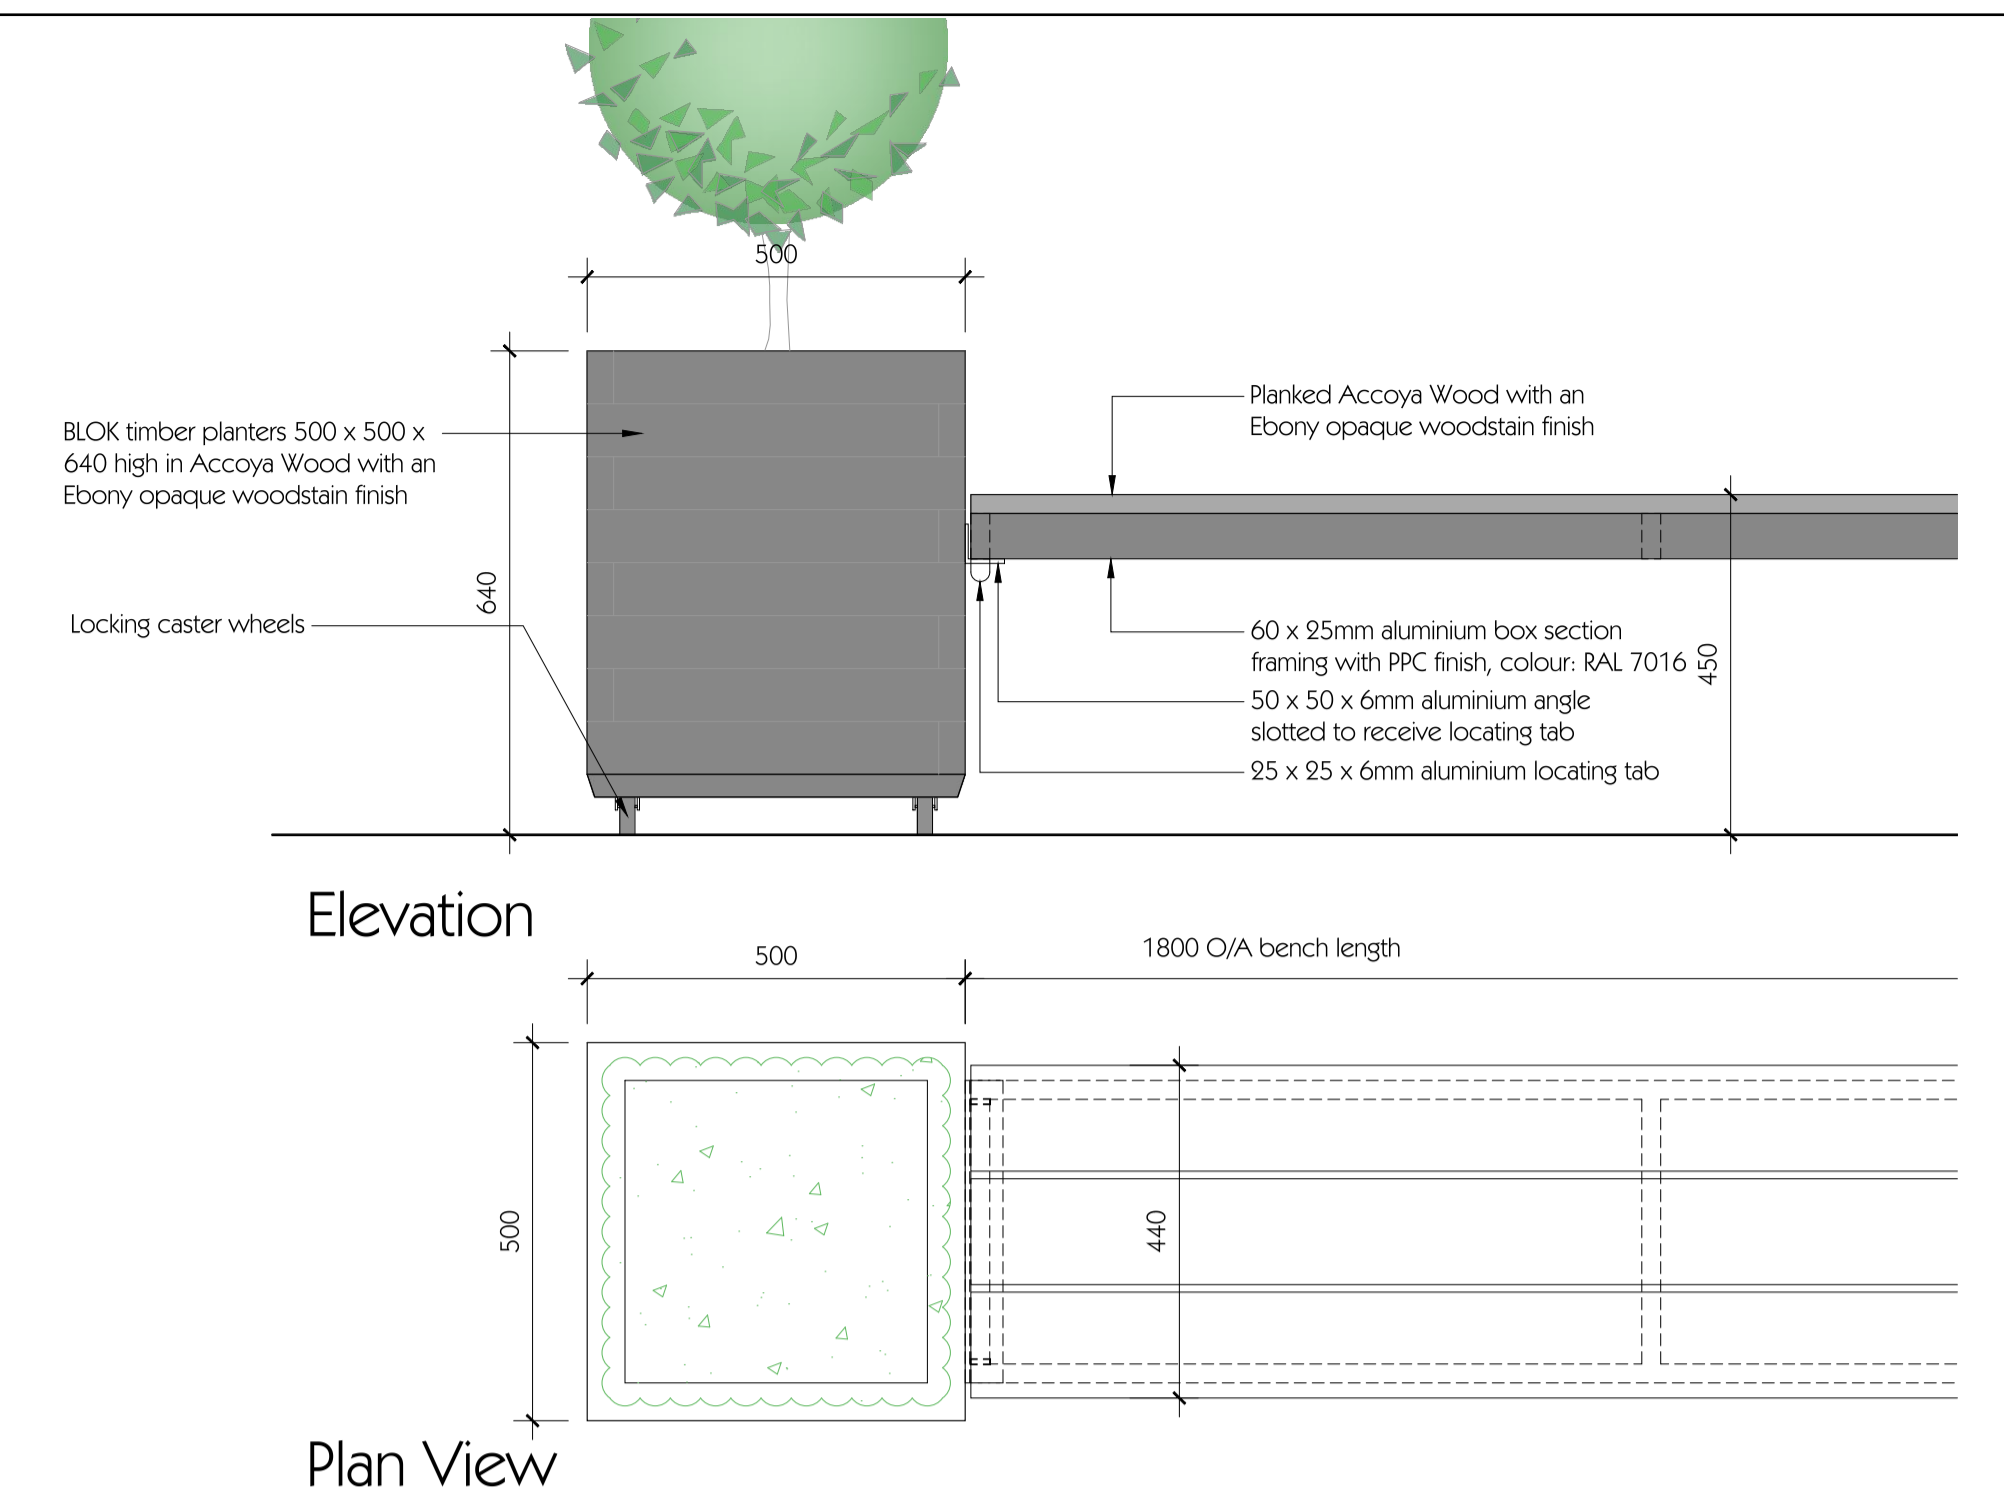


### 5. Mobile planter & bench details

Scale 1/10 @ A1, 1/20 @ A3

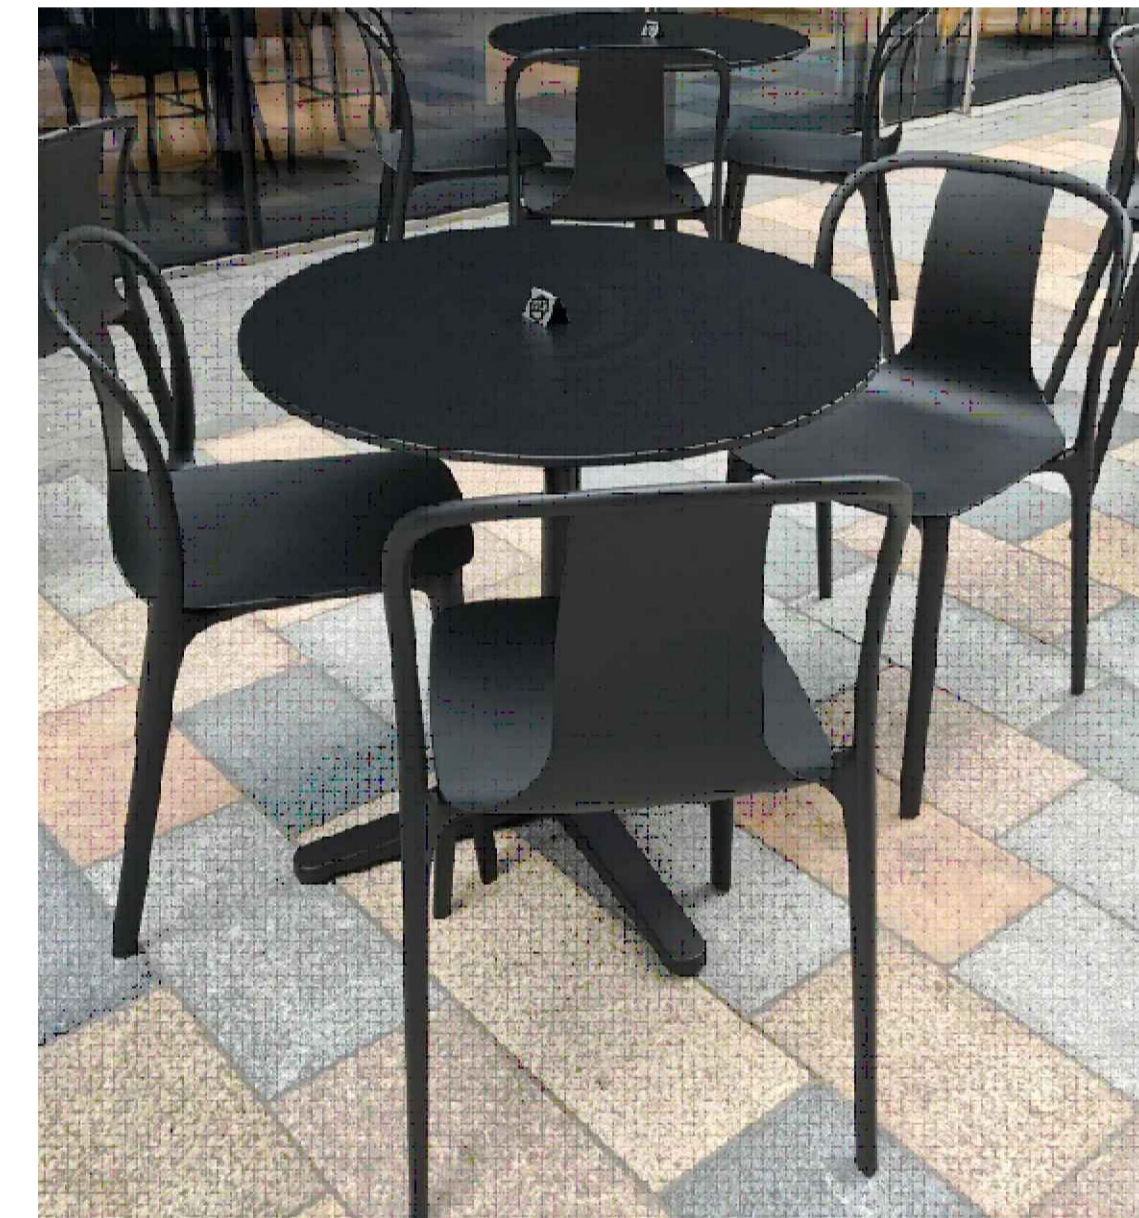

### 6. External Tables & Chairs

Vitra Belleville injection-moulded polyamide chairs  
Vitra Super Fold tables with solid core black tops

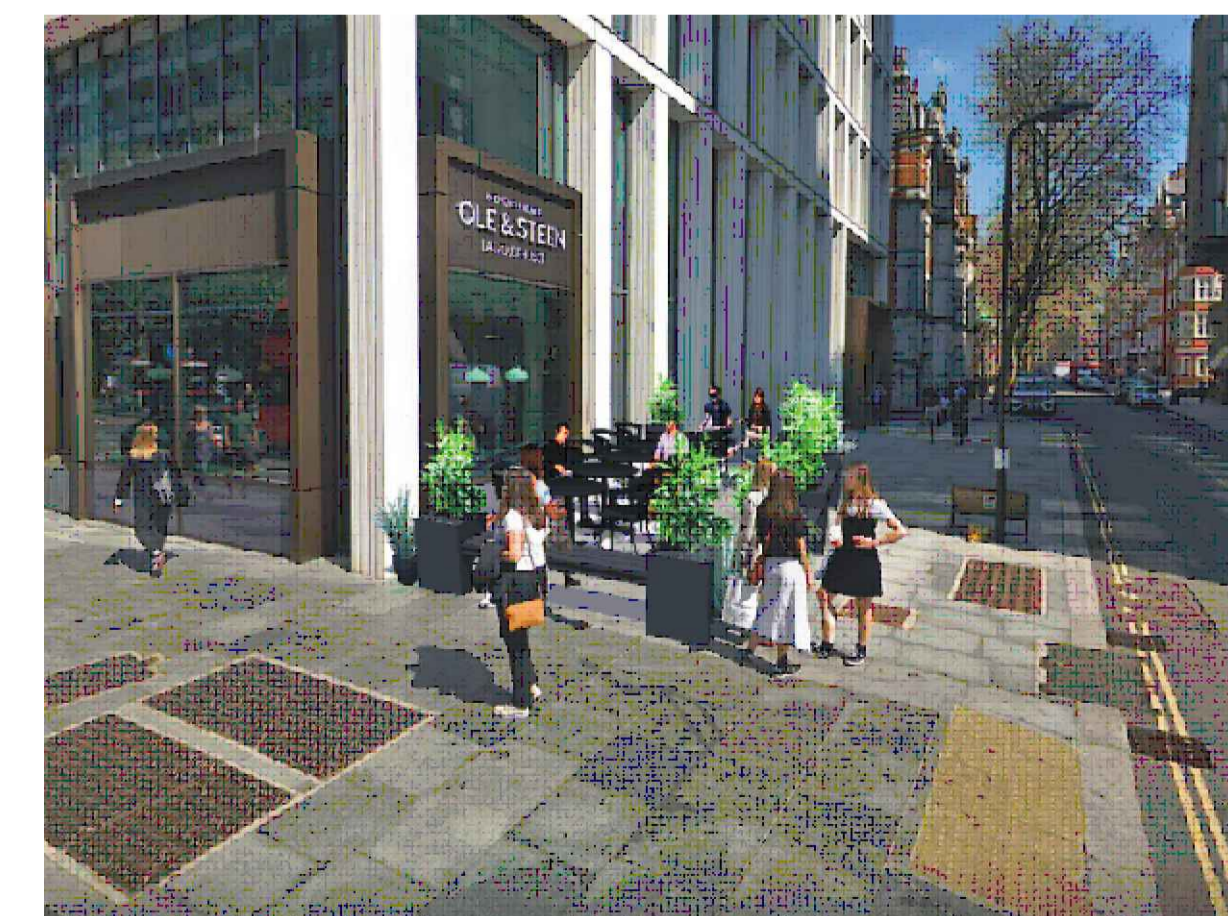

### 4. Visual

scale n.t.s.

This drawing is to be read in conjunction with all related drawings. Do not scale from this drawing. All dimensions must be checked and verified on site before commencing any work or producing shop drawings. The originator should be notified immediately of any discrepancy.

B	Details added	11/12/18	SDJ
A	Terrace layout updated	09/09/18	SDJ
O	First issue	26/02/18	CAR
revision			

**PROJECT**  
OLE & STEEN  
1 BEDFORD AVENUE, UNIT 4,  
FITZROVIA, LONDON WC1B 3AU

**DRAWING TITLE**  
EXTERNAL SEATING AREA – AS PROPOSED

DRAWN BY: SDJ	SCALE as ind	DWG # PL02
CHECKED BY: NBR	DATE FEB 18	REV. B

**LAGKAGEHUSET**  
AMERIKAVEJ 21, 1756  
KØBENHAVN, DENMARK  
t: +45 72 14 47 00  
e: info@lagkagehuset.dk  
w: www.lagkagehuset.dk