
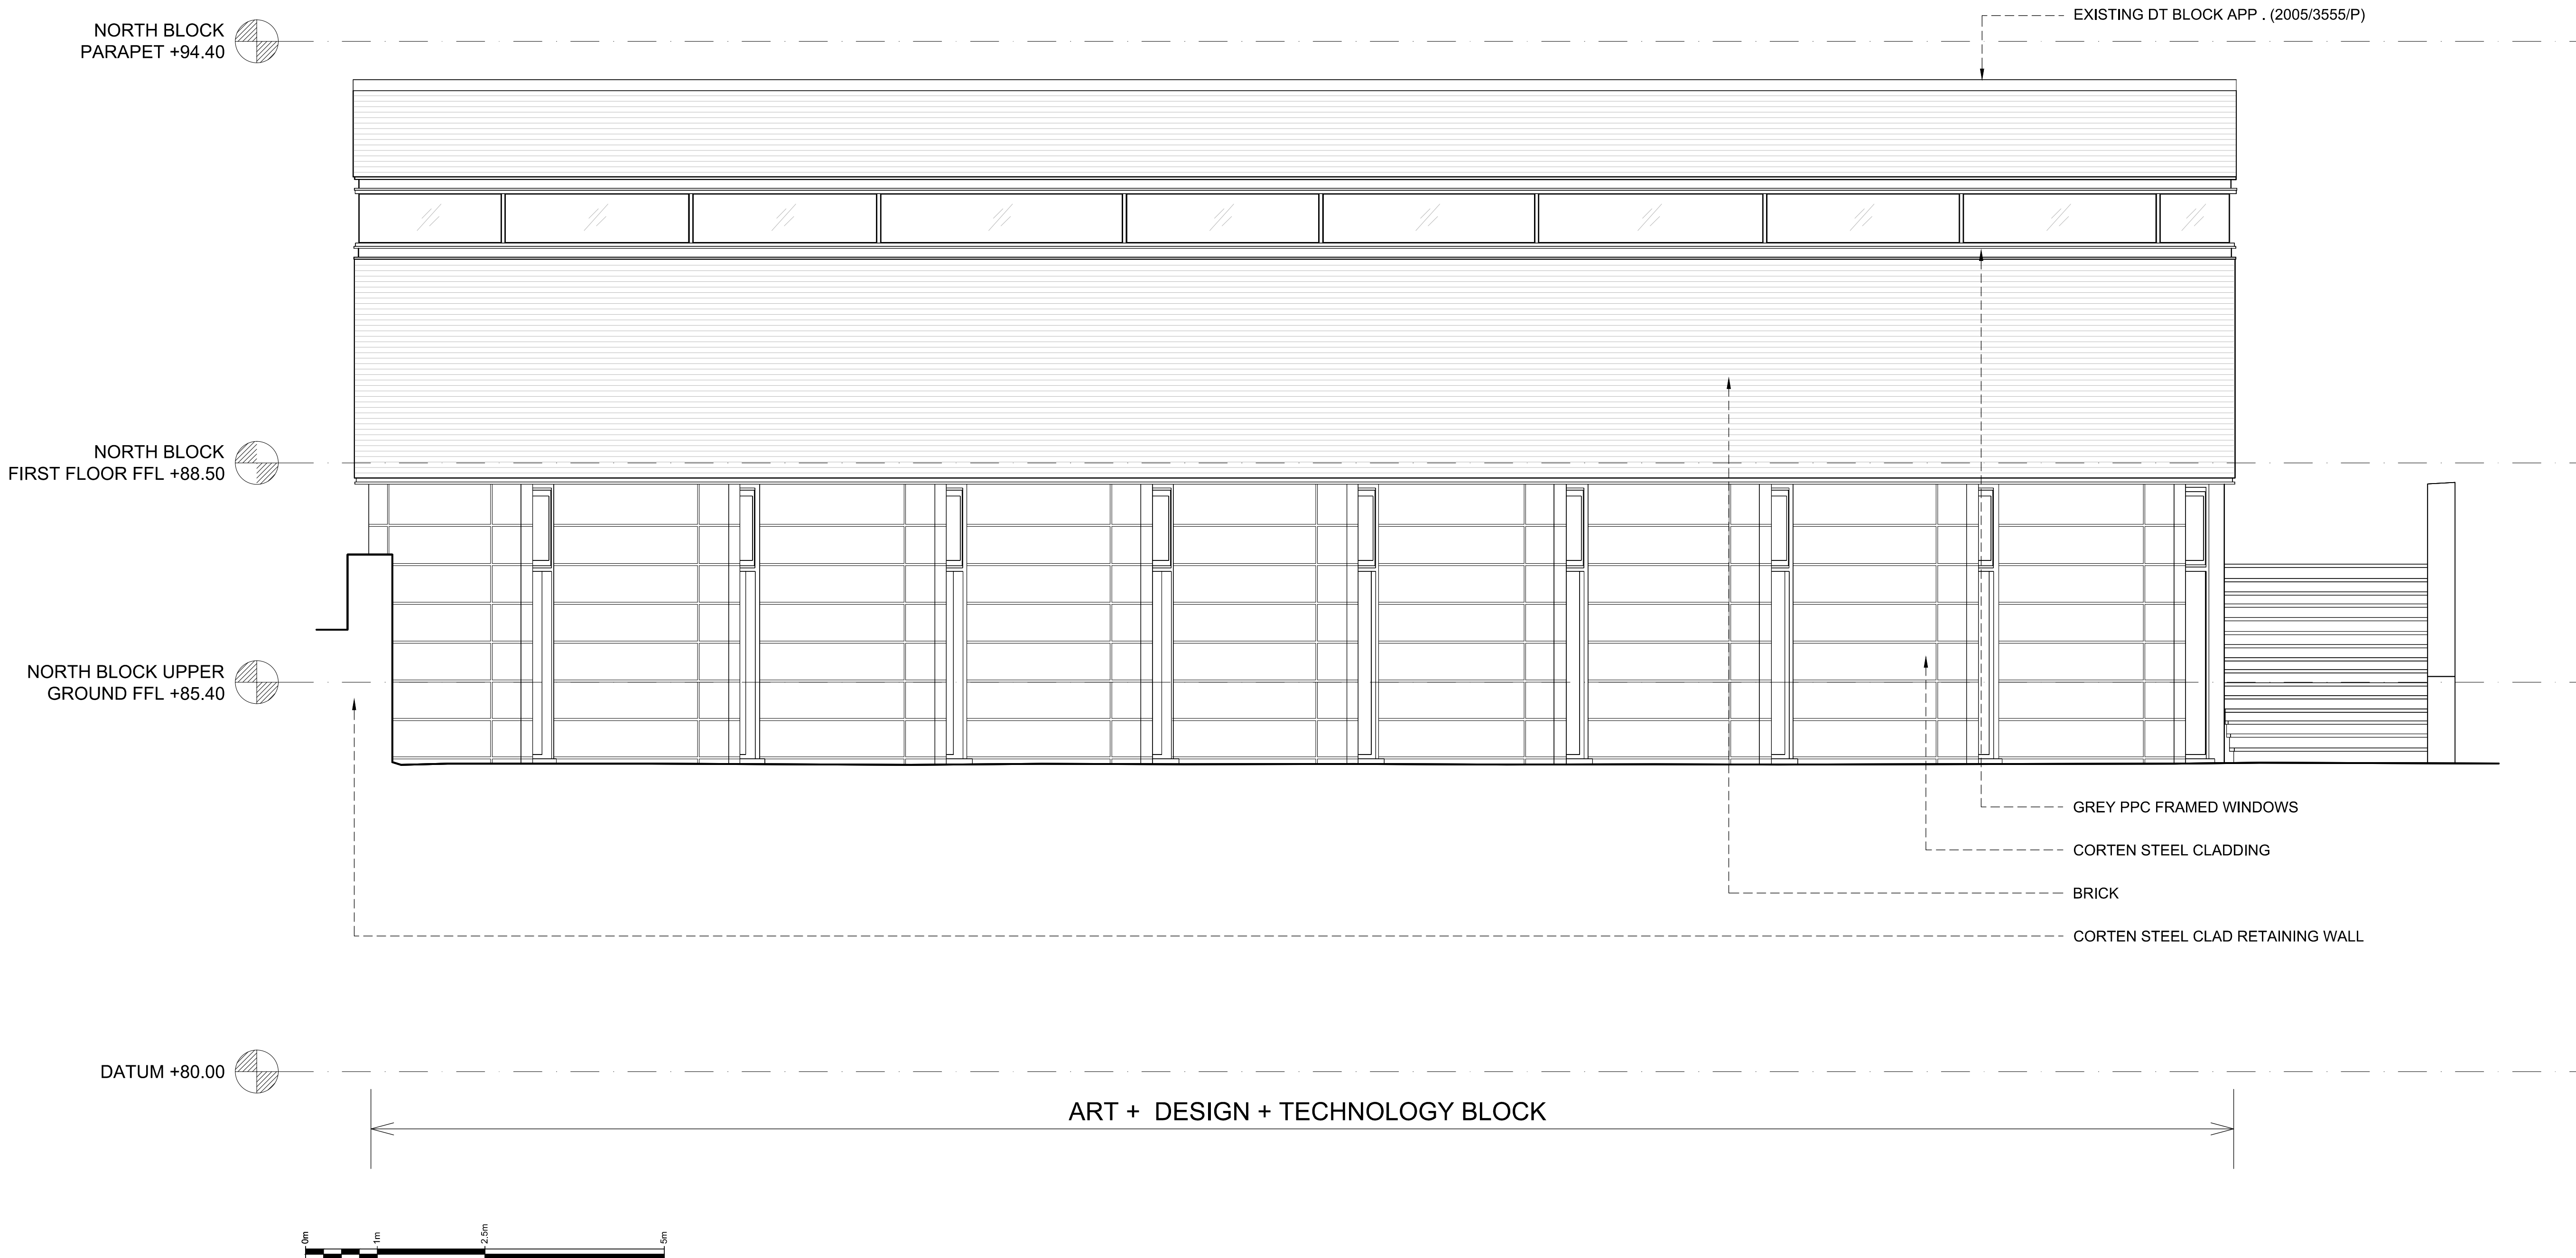


NOTES

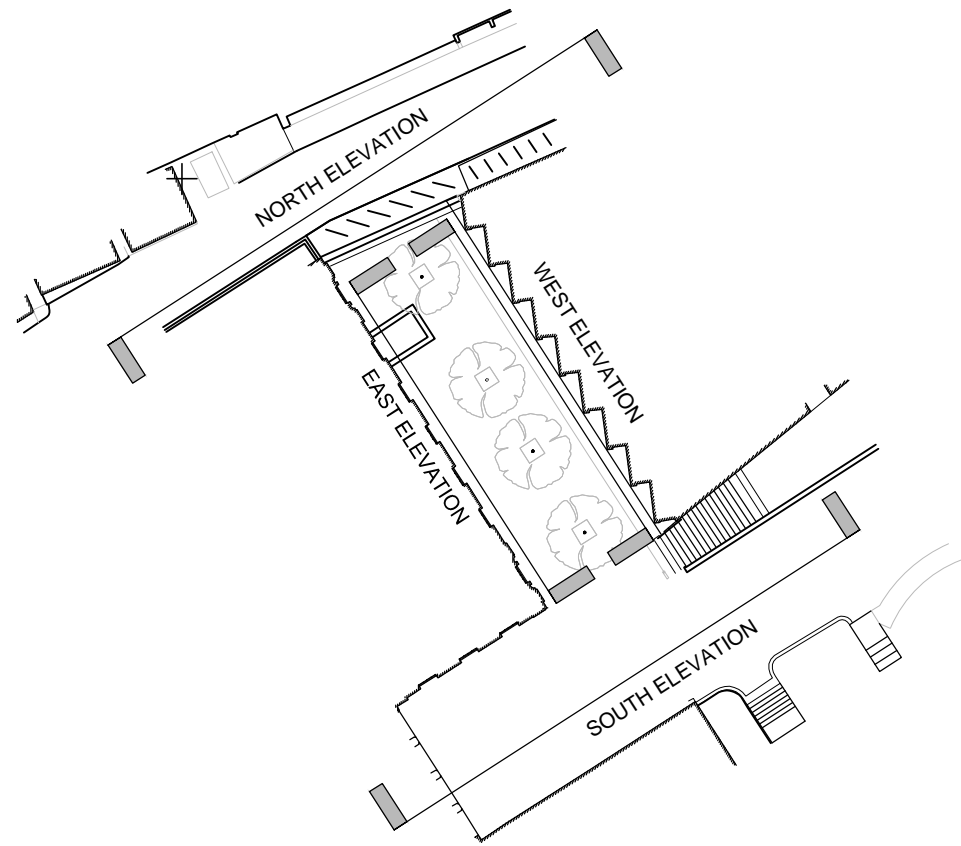

00	MARCH 2019	ISSUED FOR PLANNING	DJS
REV	DATE	DESCRIPTION	DRAWN
CLIENT			
UCS HAMPSTEAD			
PROJECT			
THE ATRIUM			
DRAWING TITLE			
EXISTING WEST ELEVATION			
STATUS			
FOR PLANNING			
PROJECT No	DWG TYPE	DWG No	REV
2538	PL	031	00
SCALE	DATE	DRAWN	CHECKED
1:50@A1	MARCH'19	DJS	AC
CONTRACTOR TO CHECK SITE DIMENSIONS AND REPORT ANY VARIATIONS OR OMISSIONS TO LEWANDOWSKI ARCHITECTS. THIS DRAWING IS COPYRIGHT OF LEWANDOWSKI ARCHITECTS AND MUST NOT BE REPRODUCED OR USED WITHOUT PERMISSION.			
1st FLOOR, RAFTS COURT, BROCKAS ST, ETON, SL4 6RF. T. 01753 620700 F. 01753 620621 www.lewandowskiarchitects.com			

EXISTING WEST ELEVATION @ 1:50 (A1)