

NOTES

THESE NOTES ARE TO BE READ IN CONJUNCTION WITH ALL STRUCTURAL ENGINEER, M&E AND ARCHITECTURAL DRAWINGS AND SPECIFICATIONS. IF DISCREPANCIES APPEAR TO ARISE THE CONTRACTOR(S) /CONSULTANT(S) ARE TO RAISE QUERIES WITH ARCHITECT BEFORE PROCEEDING.

ALL WORK SHALL BE IN ACCORDANCE WITH CODES OF PRACTICE AND BUILDING REGULATIONS CURRENT AT THE DATE OF COMMENCING.

ALL MATERIALS AND PRODUCTS ARE TO BE INSTALLED/APPLIED IN STRICT ACCORDANCE WITH MANUFACTURERS BEST RECOMMENDATIONS AT ALL TIMES. WHERE CONFLICTS APPEAR TO ARISE BETWEEN MANUFACTURERS RECOMMENDATIONS AND ARCHITECTS DRAWINGS CONTRACTOR(S)/CONSULTANT(S) ARE TO RAISE QUERIES WITH ARCHITECT BEFORE PROCEEDING.

ALL ELEMENTS OF STRUCTURE ARE TO HAVE A MINIMUM OF HALF HOUR FIRE RESISTANCE. TBC BY BUILDING CONTROL.

DO NOT SCALE THIS DRAWING.

ALL DETAILS AND DIMENSIONS ARE TO BE CHECKED BY THE CONTRACTOR / FABRICATOR PRIOR TO COMMENCEMENT OF CONSTRUCTION / FABRICATION. DIMENSIONS SHOWN ARE TO STRUCTURE NOT FINISHED SURFACES.

ALL DIMENSIONS ARE IN MILLIMETERS UNLESS OTHERWISE NOTED.

SETTING OUT IS TO BE CARRIED OUT BY THE MAIN CONTRACTOR. GRID LINE SETTING OUT MAY VARY DUE TO DISCREPANCIES IN EXISTING SURVEY WHERE RELATIVE TO EXISTING STRUCTURE. WHERE DISCREPANCIES APPEAR TO ARISE CONTACT ARCHITECT BEFORE PROCEEDING.

THIS DRAWING MUST NOT BE USED ON SITE UNLESS 'ISSUED FOR CONSTRUCTION'.

- PROPOSED STRUCTURE
- EXISTING STRUCTURE
- DEMOLITION OF STRUCTURE

|    |            |                     |     |
|----|------------|---------------------|-----|
| 01 | MARCH 2019 | ISSUED FOR PLANNING | DJS |
| 00 | MARCH 2019 | ISSUED FOR INFO     | DJS |

| REV | DATE | DESCRIPTION | DRAWN |
|-----|------|-------------|-------|
|-----|------|-------------|-------|

CLIENT  
UCS HAMPSTEAD SENIOR SCHOOL  
PROJECT  
THE ATRIUM


DRAWING TITLE  
PROPOSED GROUND PLAN

|              |          |        |     |
|--------------|----------|--------|-----|
| STATUS       |          |        |     |
| FOR PLANNING |          |        |     |
| PROJECT No   | DWG TYPE | DWG No | REV |
| 2538         | PL       | 200    | 01  |

|         |          |       |         |
|---------|----------|-------|---------|
| SCALE   | DATE     | DRAWN | CHECKED |
| 1:50@A1 | MARCH'19 | DJS   | AC      |

CONTRACTOR TO CHECK SITE DIMENSIONS AND REPORT ANY VARIATIONS OR OMISSIONS TO LEWANDOWSKI ARCHITECTS. THIS DRAWING IS COPYRIGHT OF LEWANDOWSKI ARCHITECTS AND MUST NOT BE REPRODUCED OR USED WITHOUT PERMISSION.

1st FLOOR, RAFTS COURT, BROCCAS ST. ETON, SL4 6RF.  
T. 01753 620700 F. 01753 620621  
www.lewandowskiarchitects.com

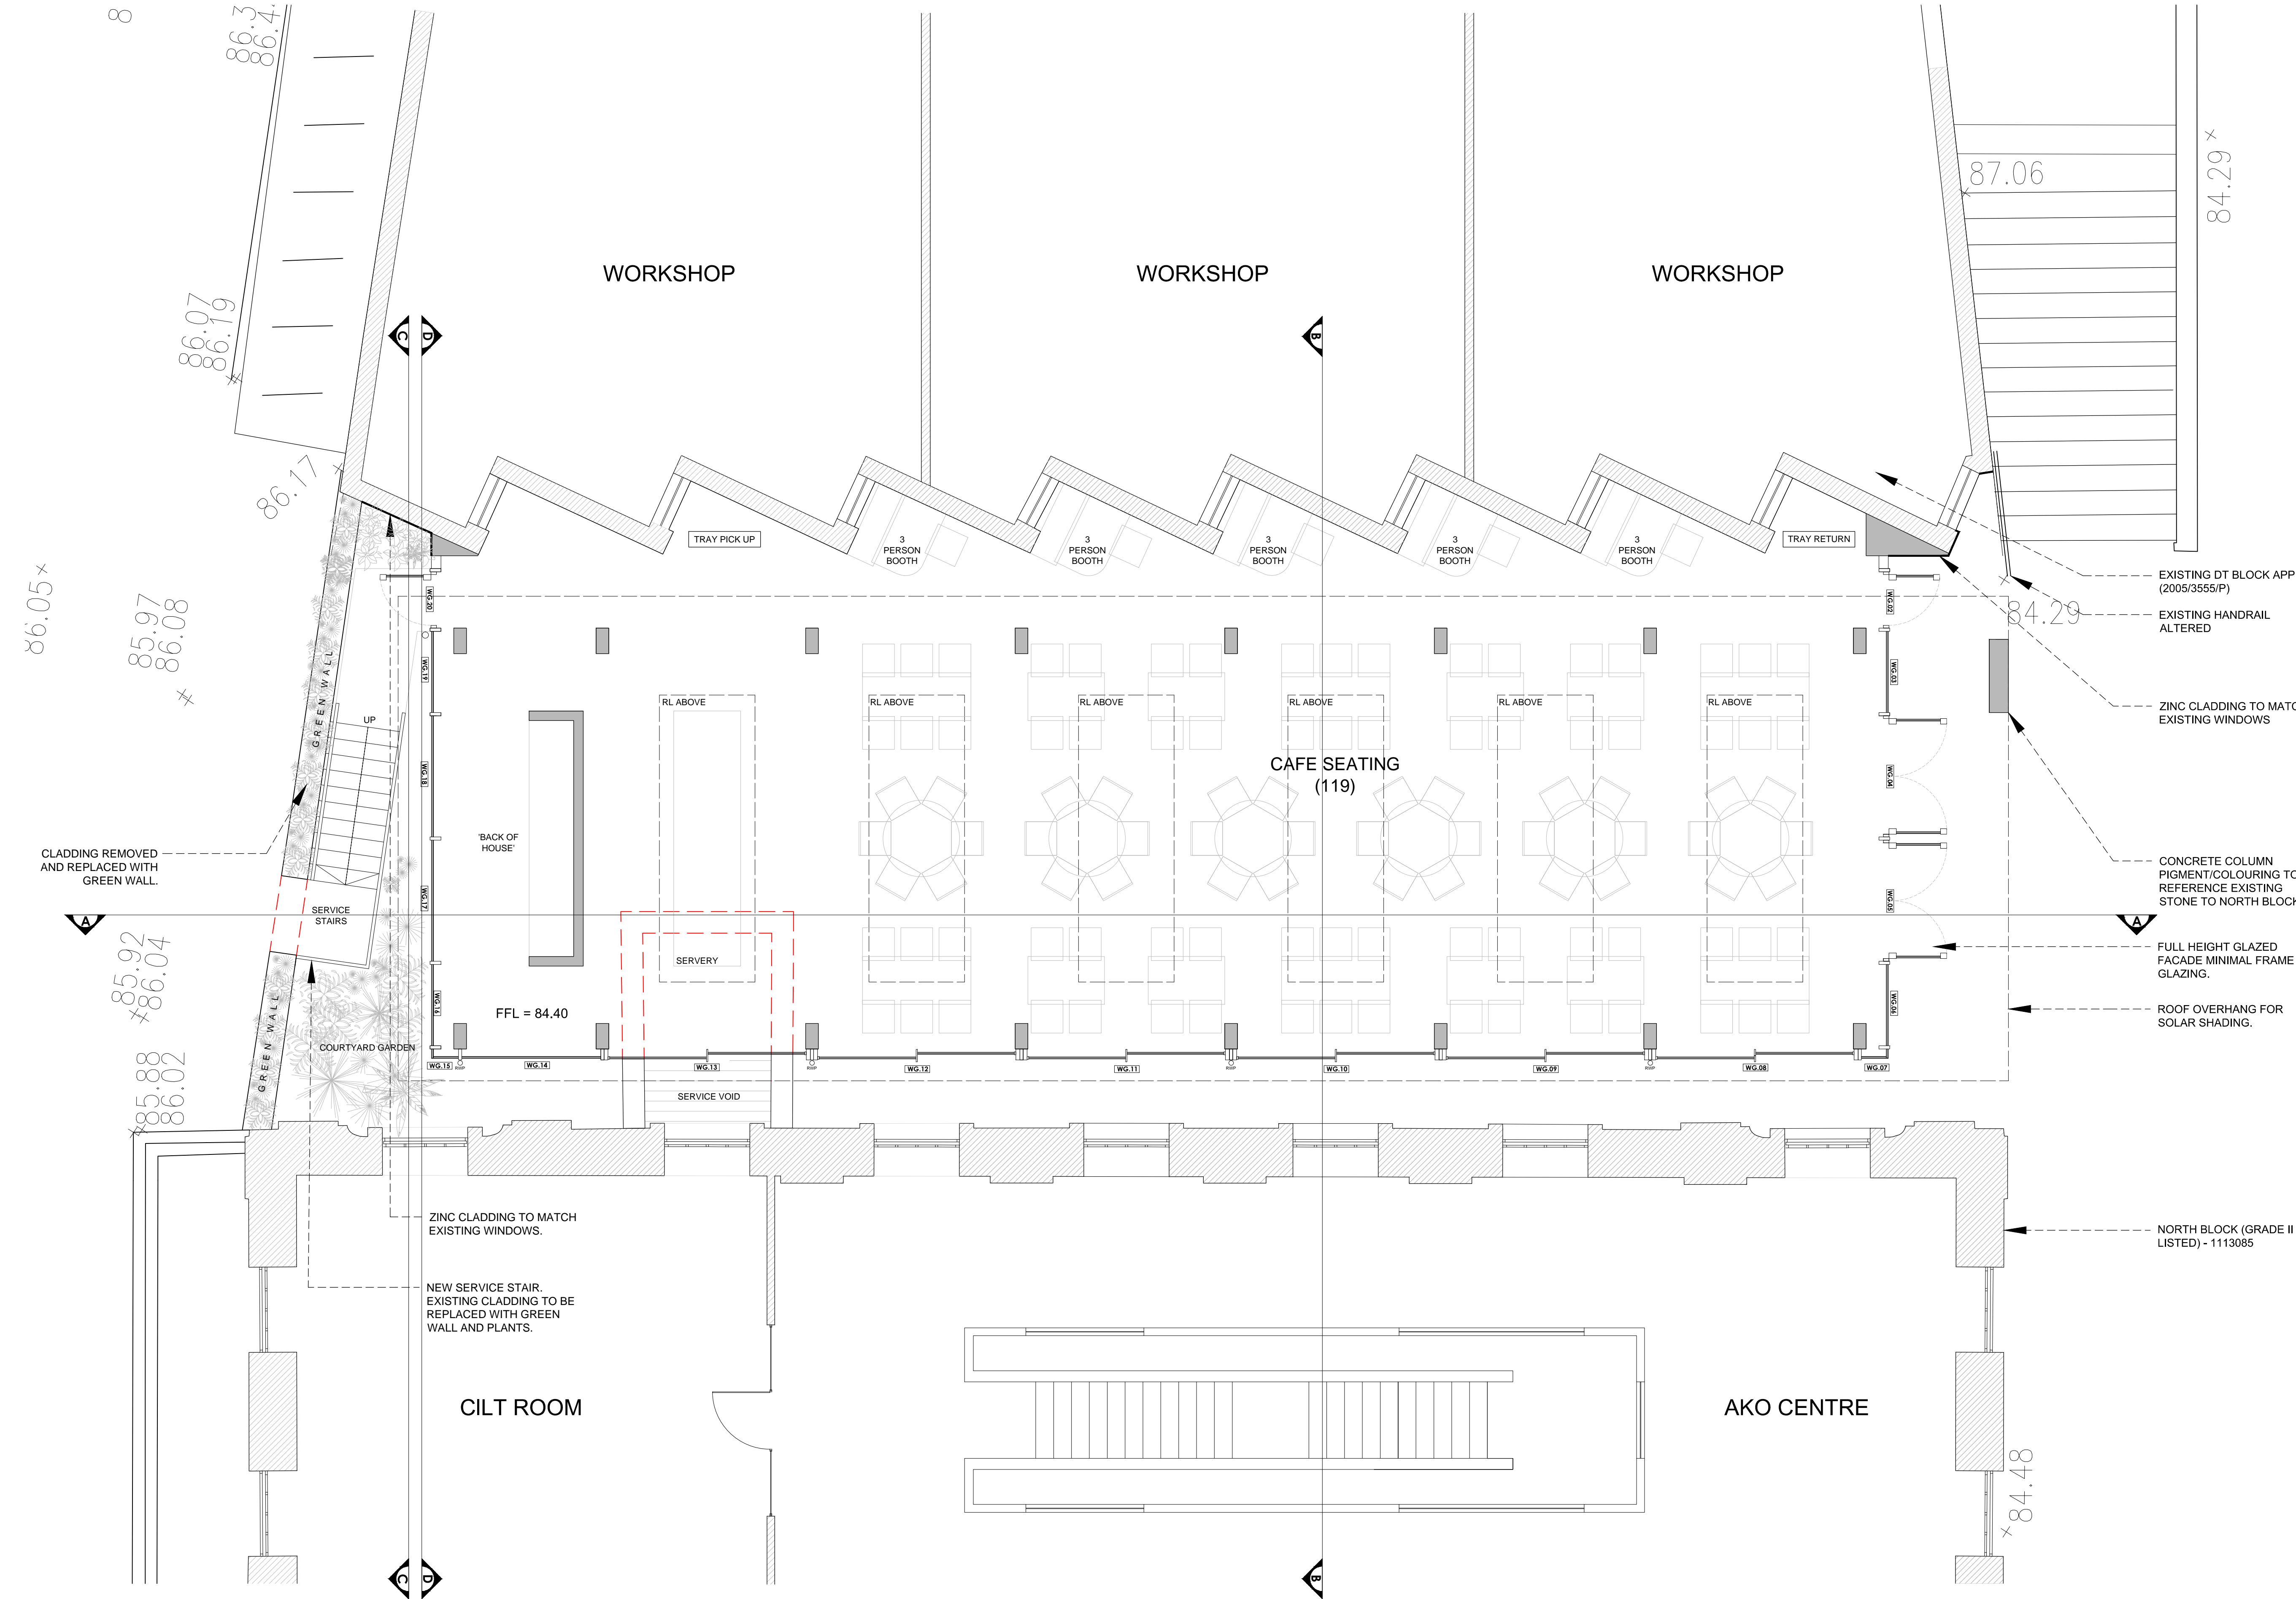

PROPOSED GROUND FLOOR PLAN @ 1:50 (A1)