
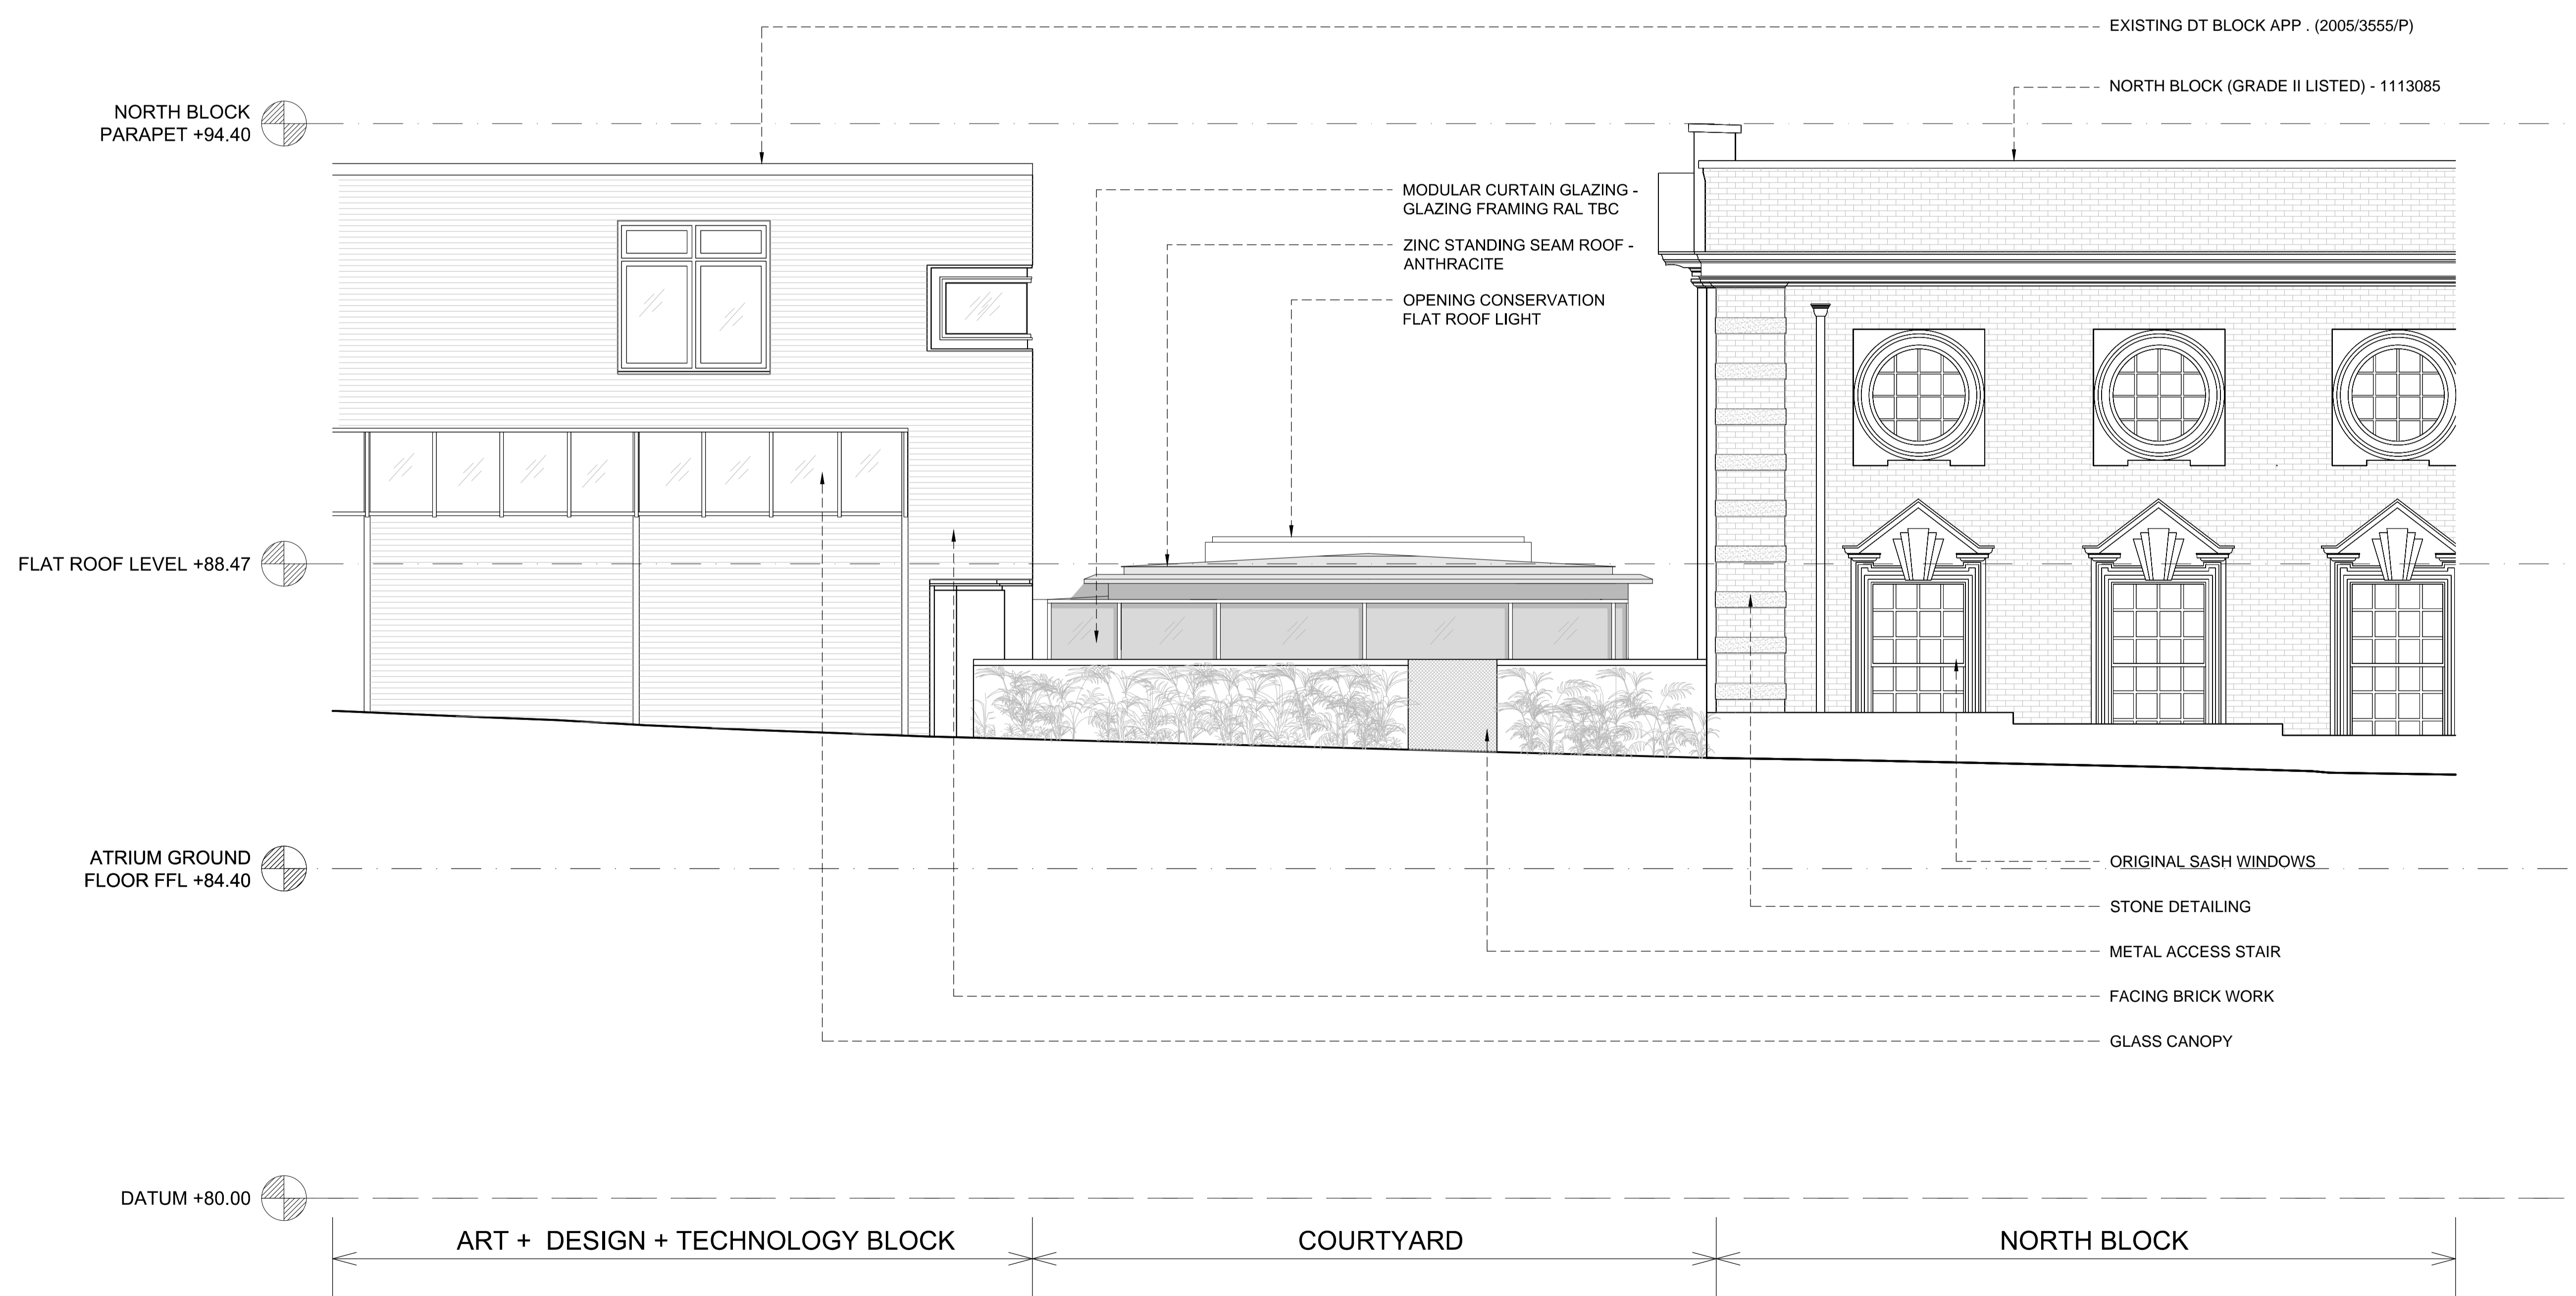


NOTES

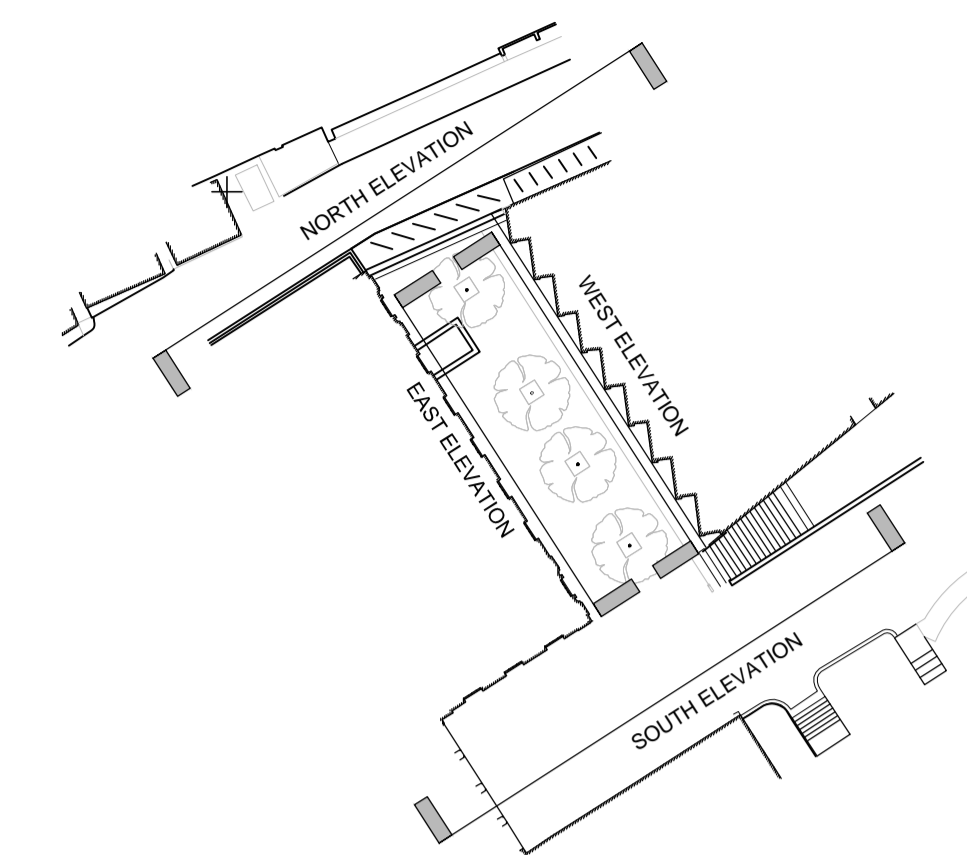

PROPOSED SOUTH ELEVATION @ 1:50 (A1)

00	MARCH 2019	ISSUED FOR PLANNING	DJS
----	------------	---------------------	-----

REV	DATE	DESCRIPTION	DRAWN
-----	------	-------------	-------

CLIENT  
UCS HAMPSTEAD SENIOR SCHOOL  
PROJECT  
THE ATRIUM

DRAWING TITLE  
PROPOSED NORTH ELEVATION

STATUS  
FOR PLANNING

PROJECT No	DWG TYPE	DWG No	REV
2538	PL	303	00

SCALE	DATE	DRAWN	CHECKED
1:50@A1	MARCH'19	DJS	AC

CONTRACTOR TO CHECK SITE DIMENSIONS AND REPORT ANY VARIATIONS OR OMISSIONS TO LEWANDOWSKI ARCHITECTS. THIS DRAWING IS COPYRIGHT OF LEWANDOWSKI ARCHITECTS AND MUST NOT BE REPRODUCED OR USED WITHOUT PERMISSION.

1st FLOOR, RAFTS COURT, BROGAS ST, ETON, SL4 6RF.  
T. 01753 620700 F. 01753 620621  
www.lewandowskiarchitects.com

