



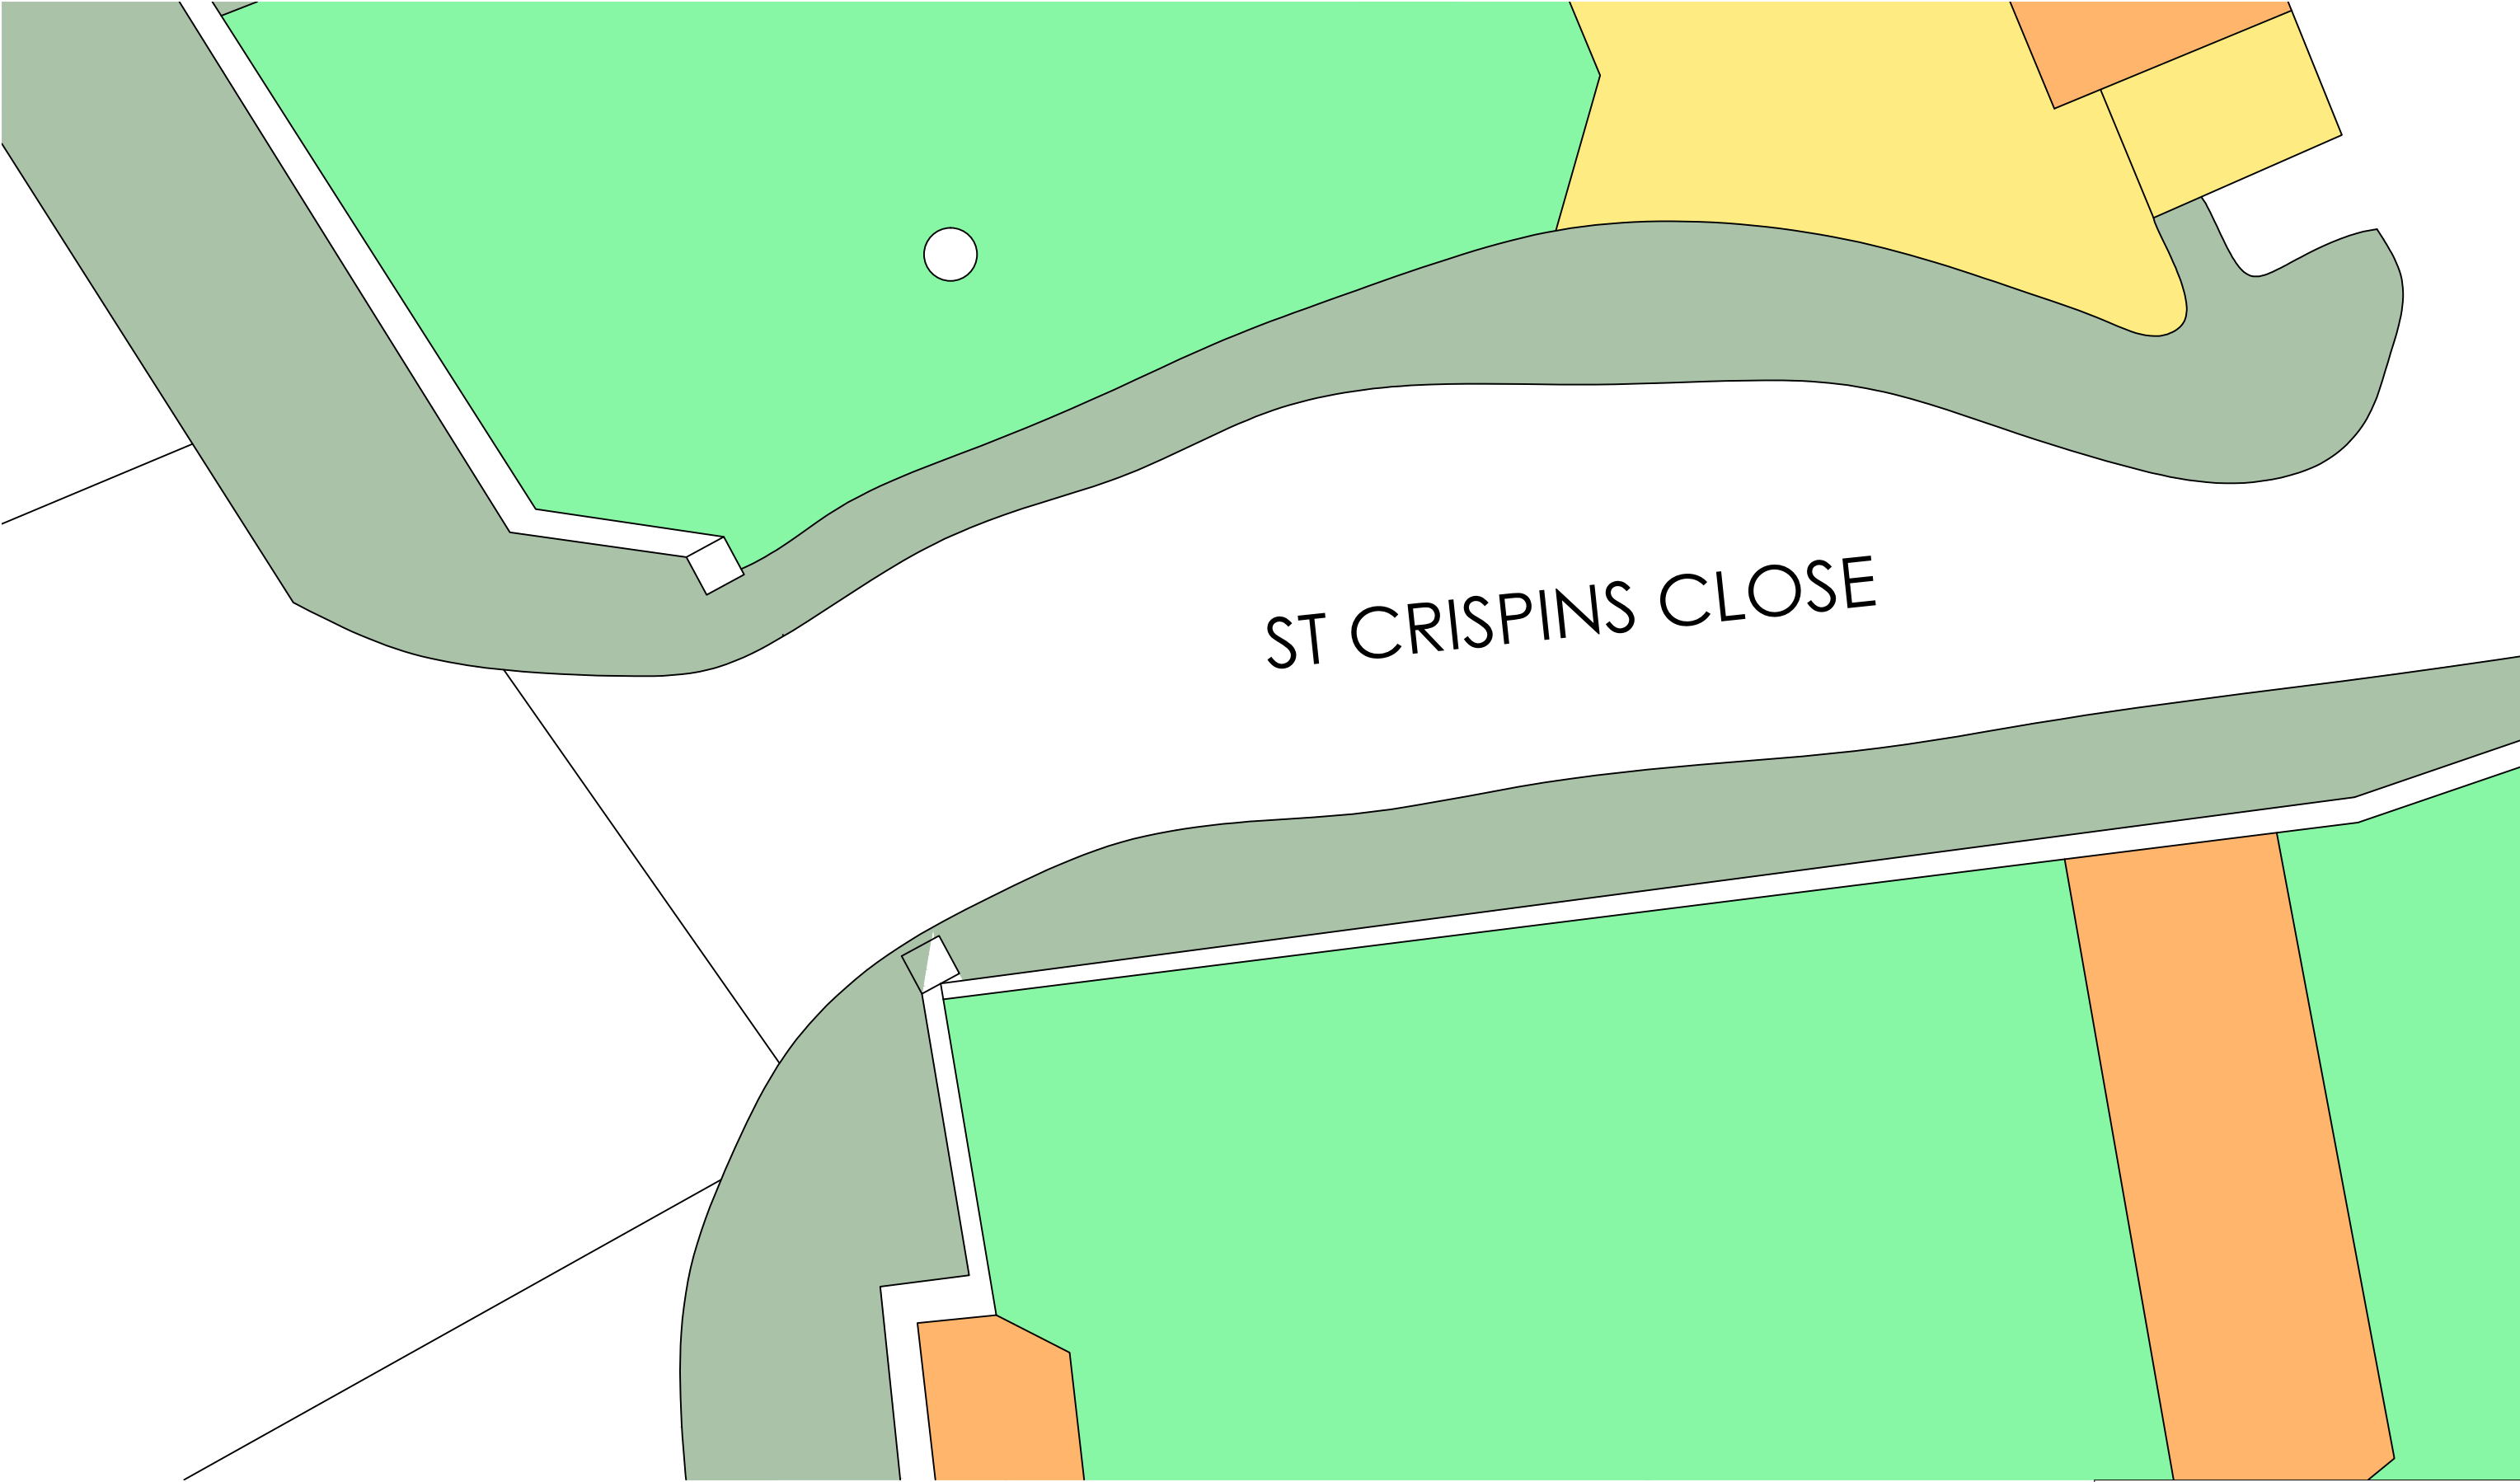


BUILDING ADDRESS
St Crispins Close, NW3

CABALLERO
No 1 GROSVENOR CRESCENT
LONDON SW1X 7EF
email: info@caballero.uk.com
Tel: 0207 152 6038
Fax: 0207 152 6039
Copyright: CABALLERO UK LTD

DRAWING NO SCC-100E	REV D1	SCALE 1:100@A3
-------------------------------	------------------	--------------------------

DRAWING NAME Front Gate: Existing Block Plan 1:100	ISSUED 23.03.13
--	---------------------------

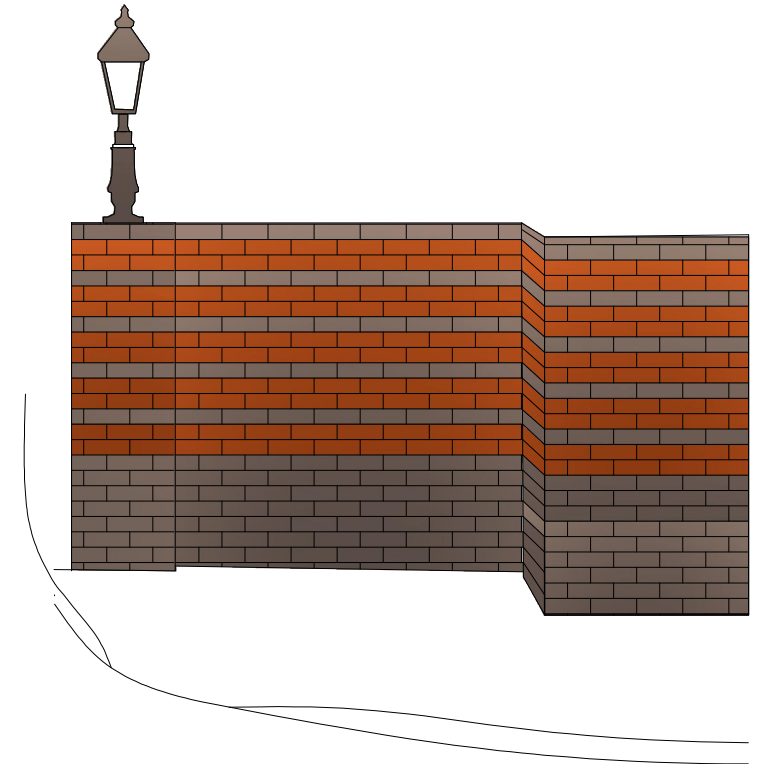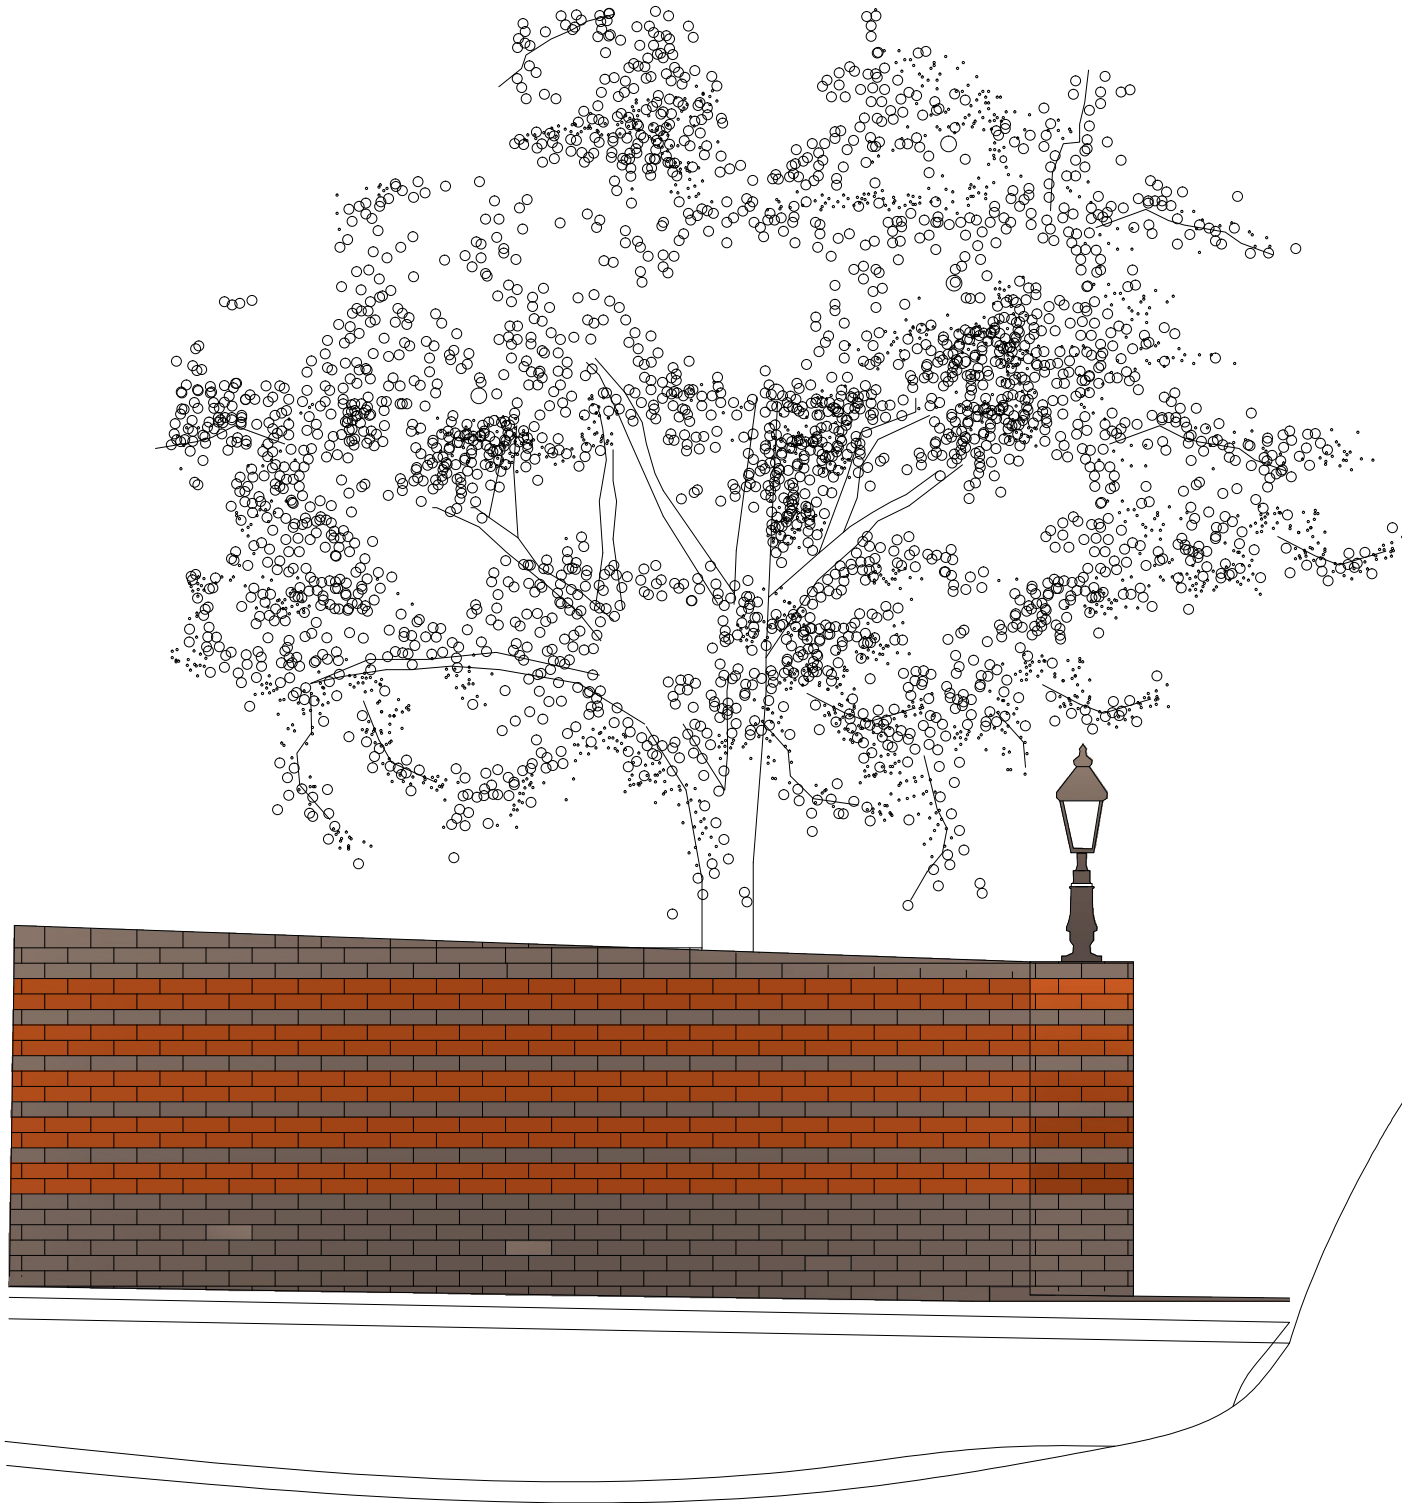


EAST ELEVATION

BUILDING ADDRESS		
St Crispins Close, NW3		
CABALLERO No 1 GROSVENOR CRESCENT LONDON SW1X 7EF email: info@caballero.uk.com Tel: 0207 152 6038 Fax: 0207 152 6039 Copyright: CABALLERO UK LTD		
DRAWING NO	REV	SCALE
SCC-200.1E	D1	1:50@A3
DRAWING NAME		ISSUED
Front Gate: Existing East Elevation 1:50		23.03.13




NORTH ELEVATION

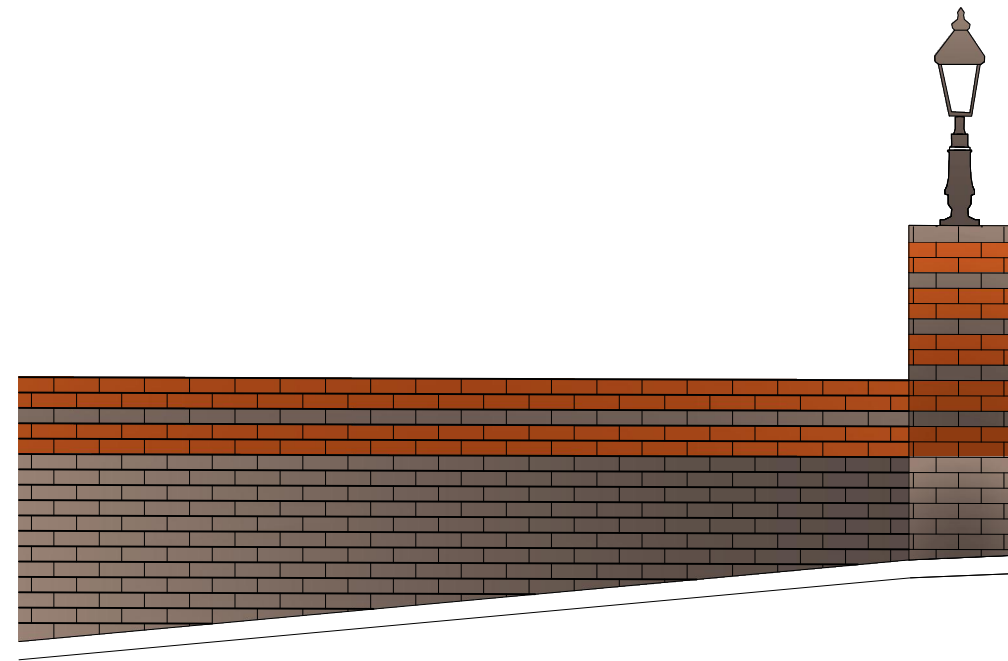

SOUTH ELEVATION


BUILDING ADDRESS St Crispins Close, NW3		
CABALLERO No 1 GROSVENOR CRESCENT LONDON SW1X 7EF email: info@caballero.uk.com Tel: 0207 152 6038 Fax: 0207 152 6039 Copyright: CABALLERO UK LTD		
DRAWING NO SCC-200.2E	REV D1	SCALE 1:50@A3
DRAWING NAME Front Gate: Existing North & South Elevation 1:50		ISSUED 23.03.13

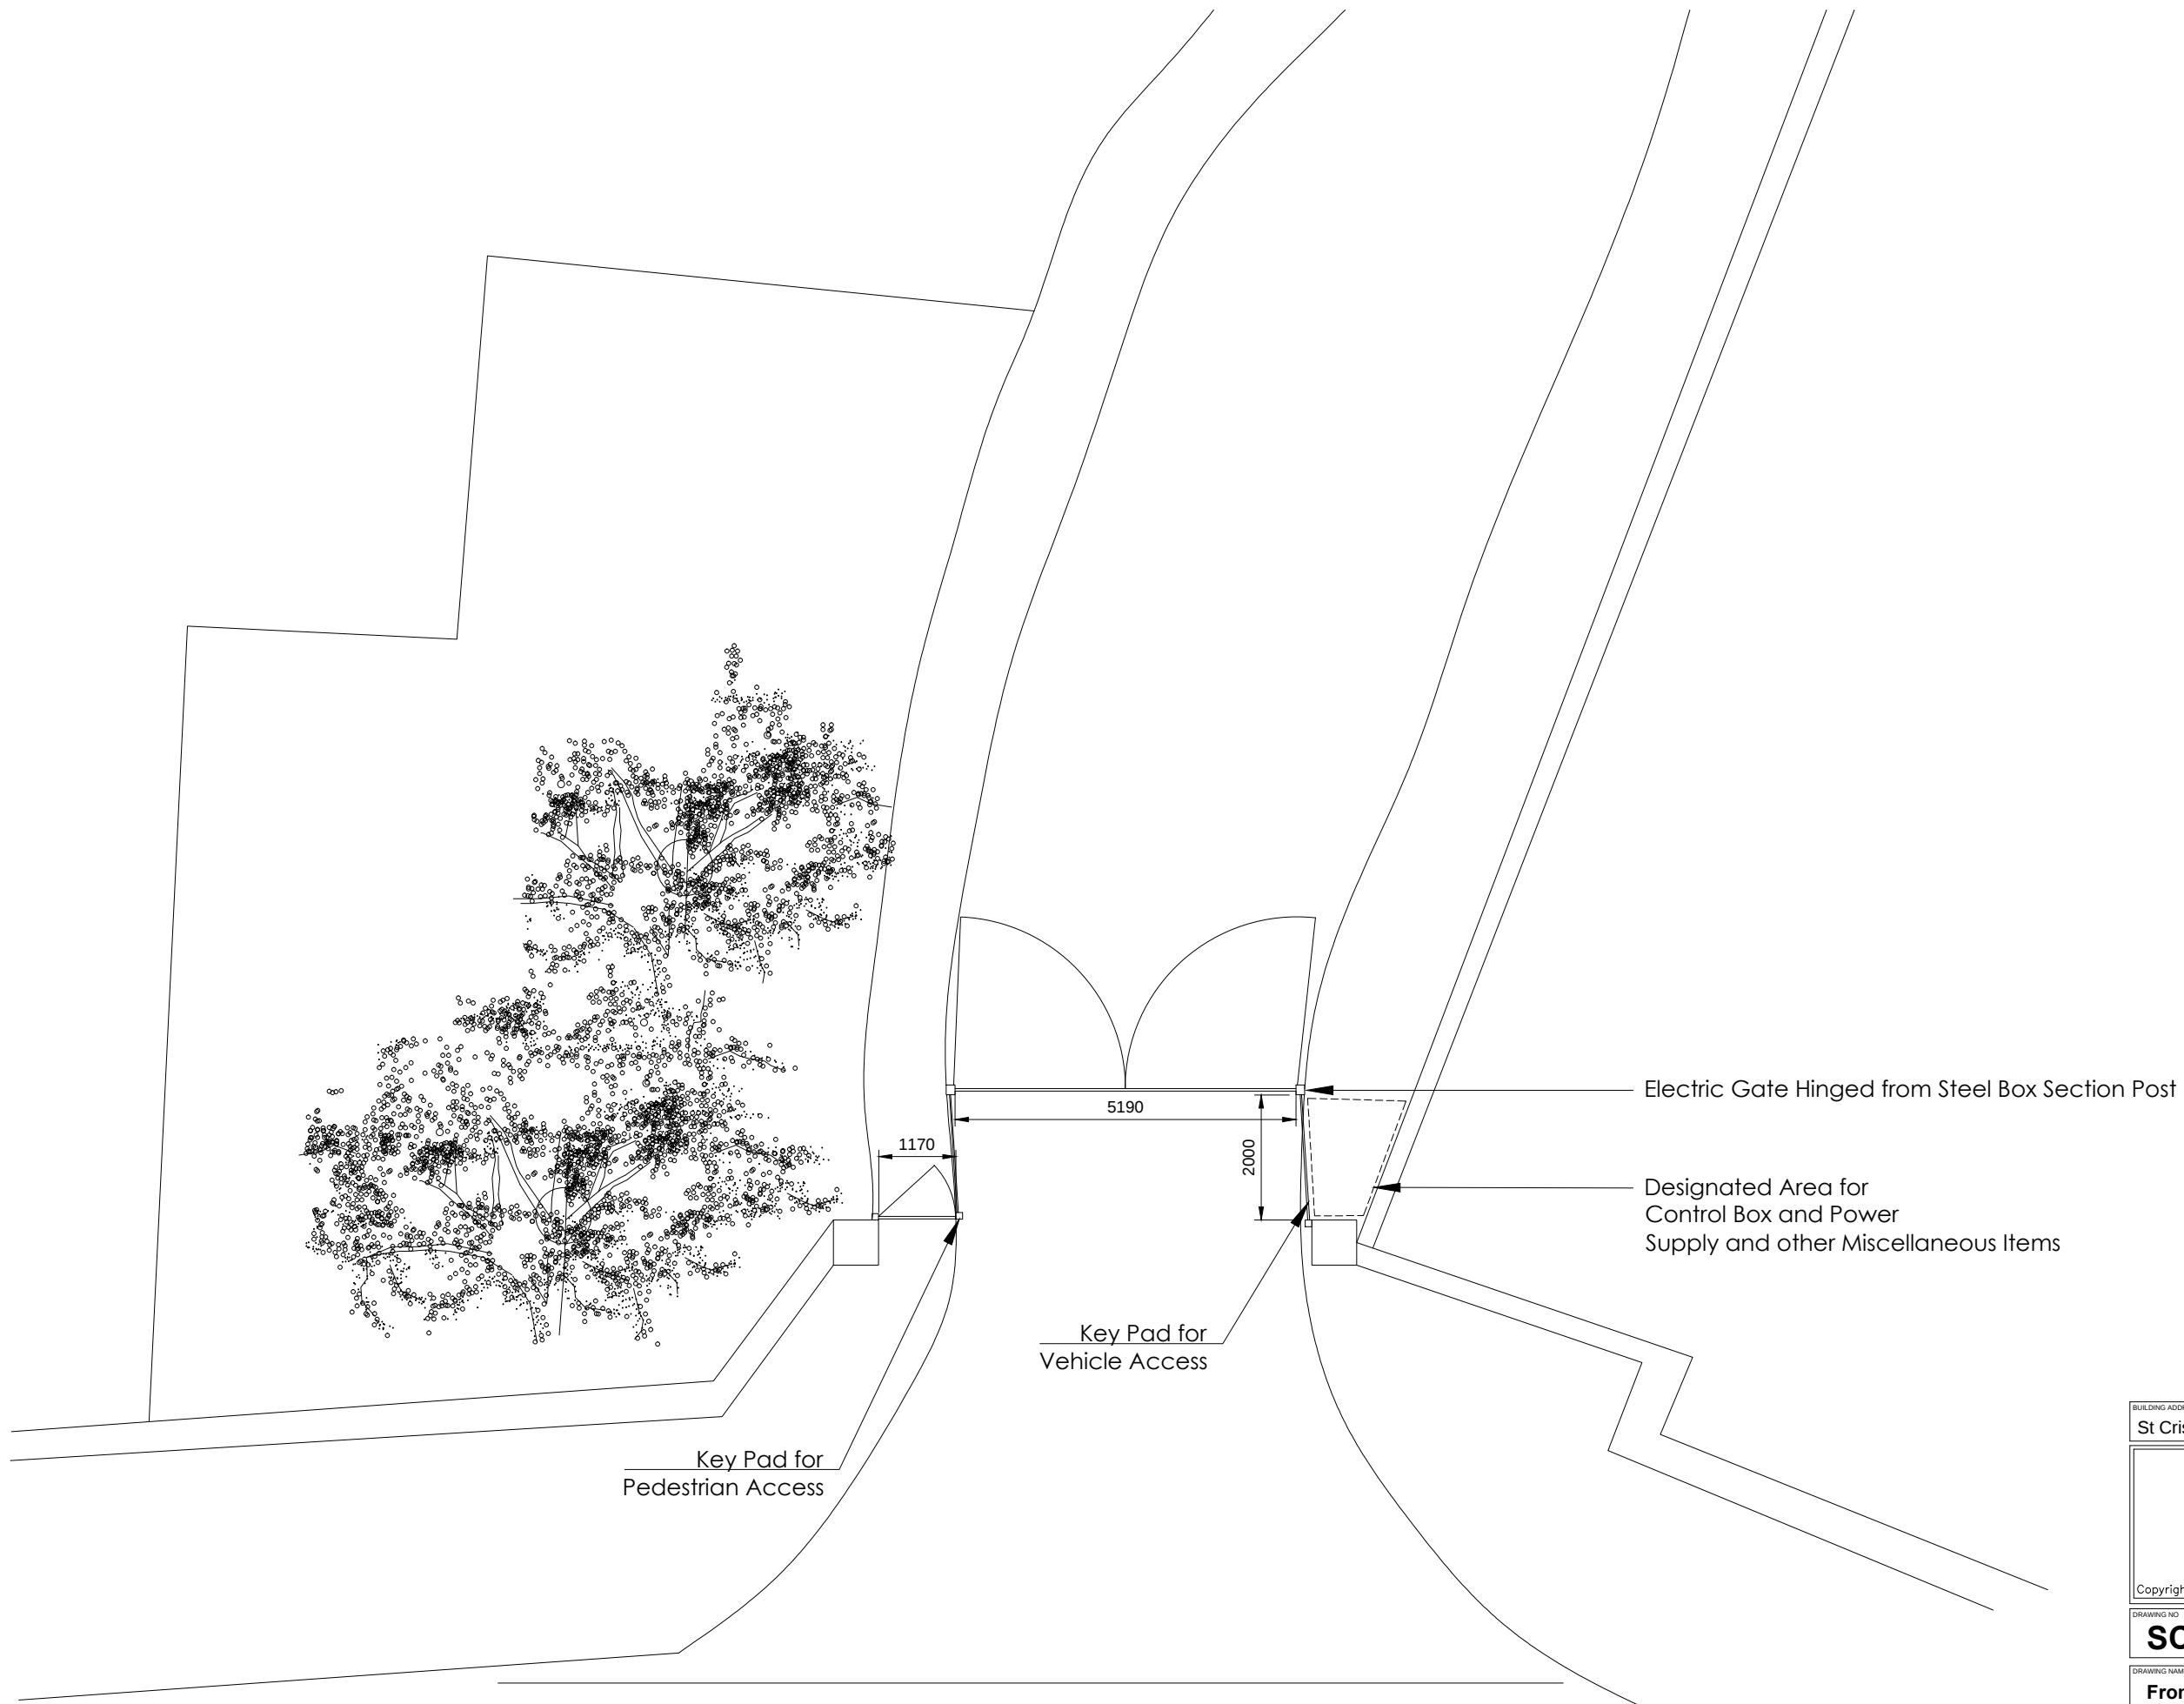

BUILDING ADDRESS St Crispins Close, NW3		
CABALLERO No 1 GROSVENOR CRESCENT LONDON SW1X 7EF email: info@caballero.uk.com Tel: 0207 152 6038 Fax: 0207 152 6039 Copyright: CABALLERO UK LTD		
DRAWING NO SCC-100	REV D1	SCALE 1:100@A3
DRAWING NAME Front Gate: Proposed Plan		ISSUED 23.03.13



BUILDING ADDRESS	
St Crispins Close, NW3	
CABALLERO No 1 GROSVENOR CRESCENT LONDON SW1X 7EF email: info@caballero.uk.com Tel: 0207 152 6038 Fax: 0207 152 6039 Copyright: CABALLERO UK LTD	
DRAWING NO	REV
SCC-100.1	D1
DRAWING NAME	SCALE
Front Gate: Amended Block Plan 1:500	1:500@A3
ISSUED	
23.03.13	

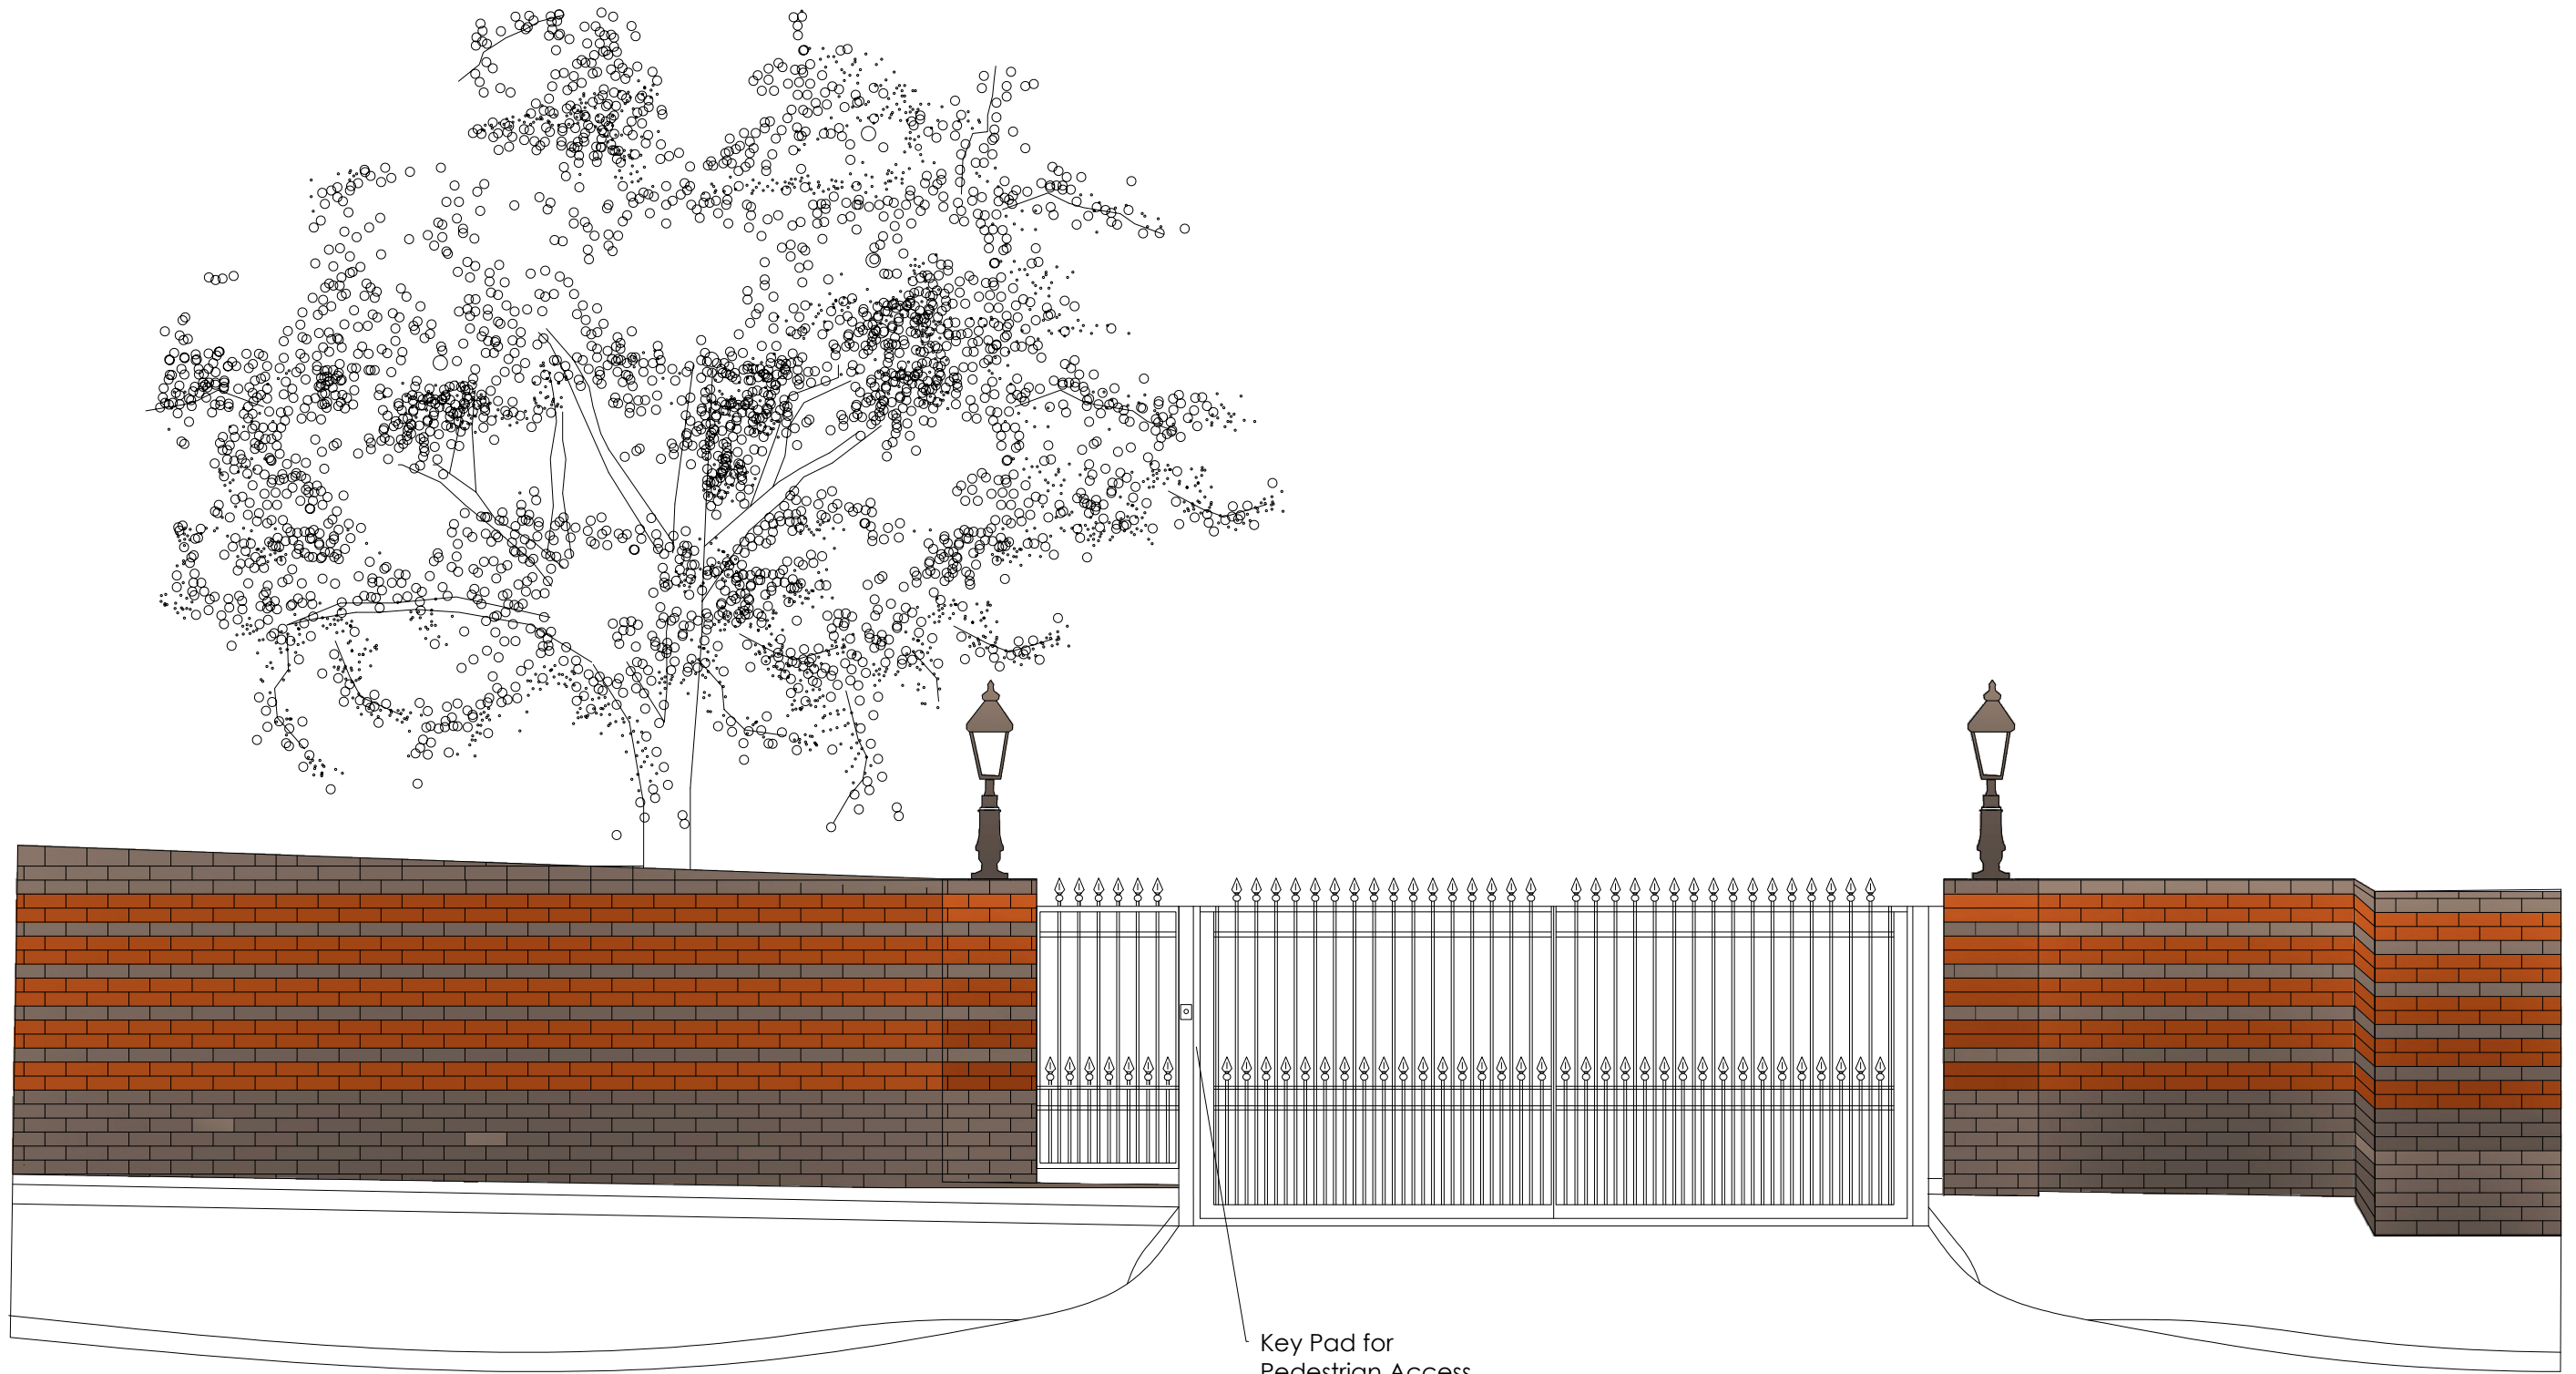

EAST ELEVATION

BUILDING ADDRESS
St Crispins Close, NW3

CABALLERO

No 1 GROSVENOR CRESCENT
LONDON SW1X 7EF
email: info@caballero.uk.com
Tel: 0207 152 6038
Fax: 0207 152 6039

DRAWING NO
SCC-200.1_Rev 1


DRAWING NAME
Front Gate: Proposed East Elevation

SCALE
1:50@A3

ISSUED
23.03.13



NORTH ELEVATION

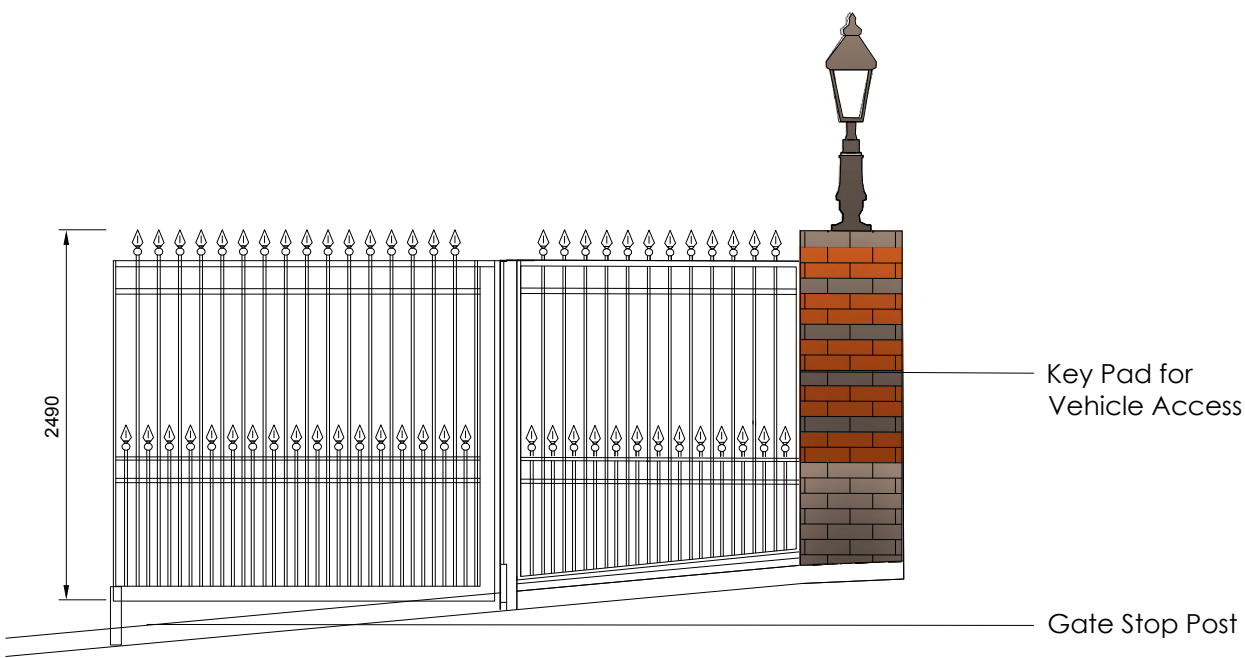

SOUTH ELEVATION

BUILDING ADDRESS

St Crispins Close, NW3

CABALLERO

No 1 GROSVENOR CRESCENT
LONDON SW1X 7EF
email: info@caballero.uk.com
Tel: 0207 152 6038
Fax: 0207 152 6039

DRAWING NO

SCC-200.2_Rev 1

DRAWING NAME

Front Gate: Proposed North & South Elevation

SCALE

1:50@A3

ISSUED

23.03.13