


**PROPOSED SECOND FLOOR PLAN** SCALE 1:50

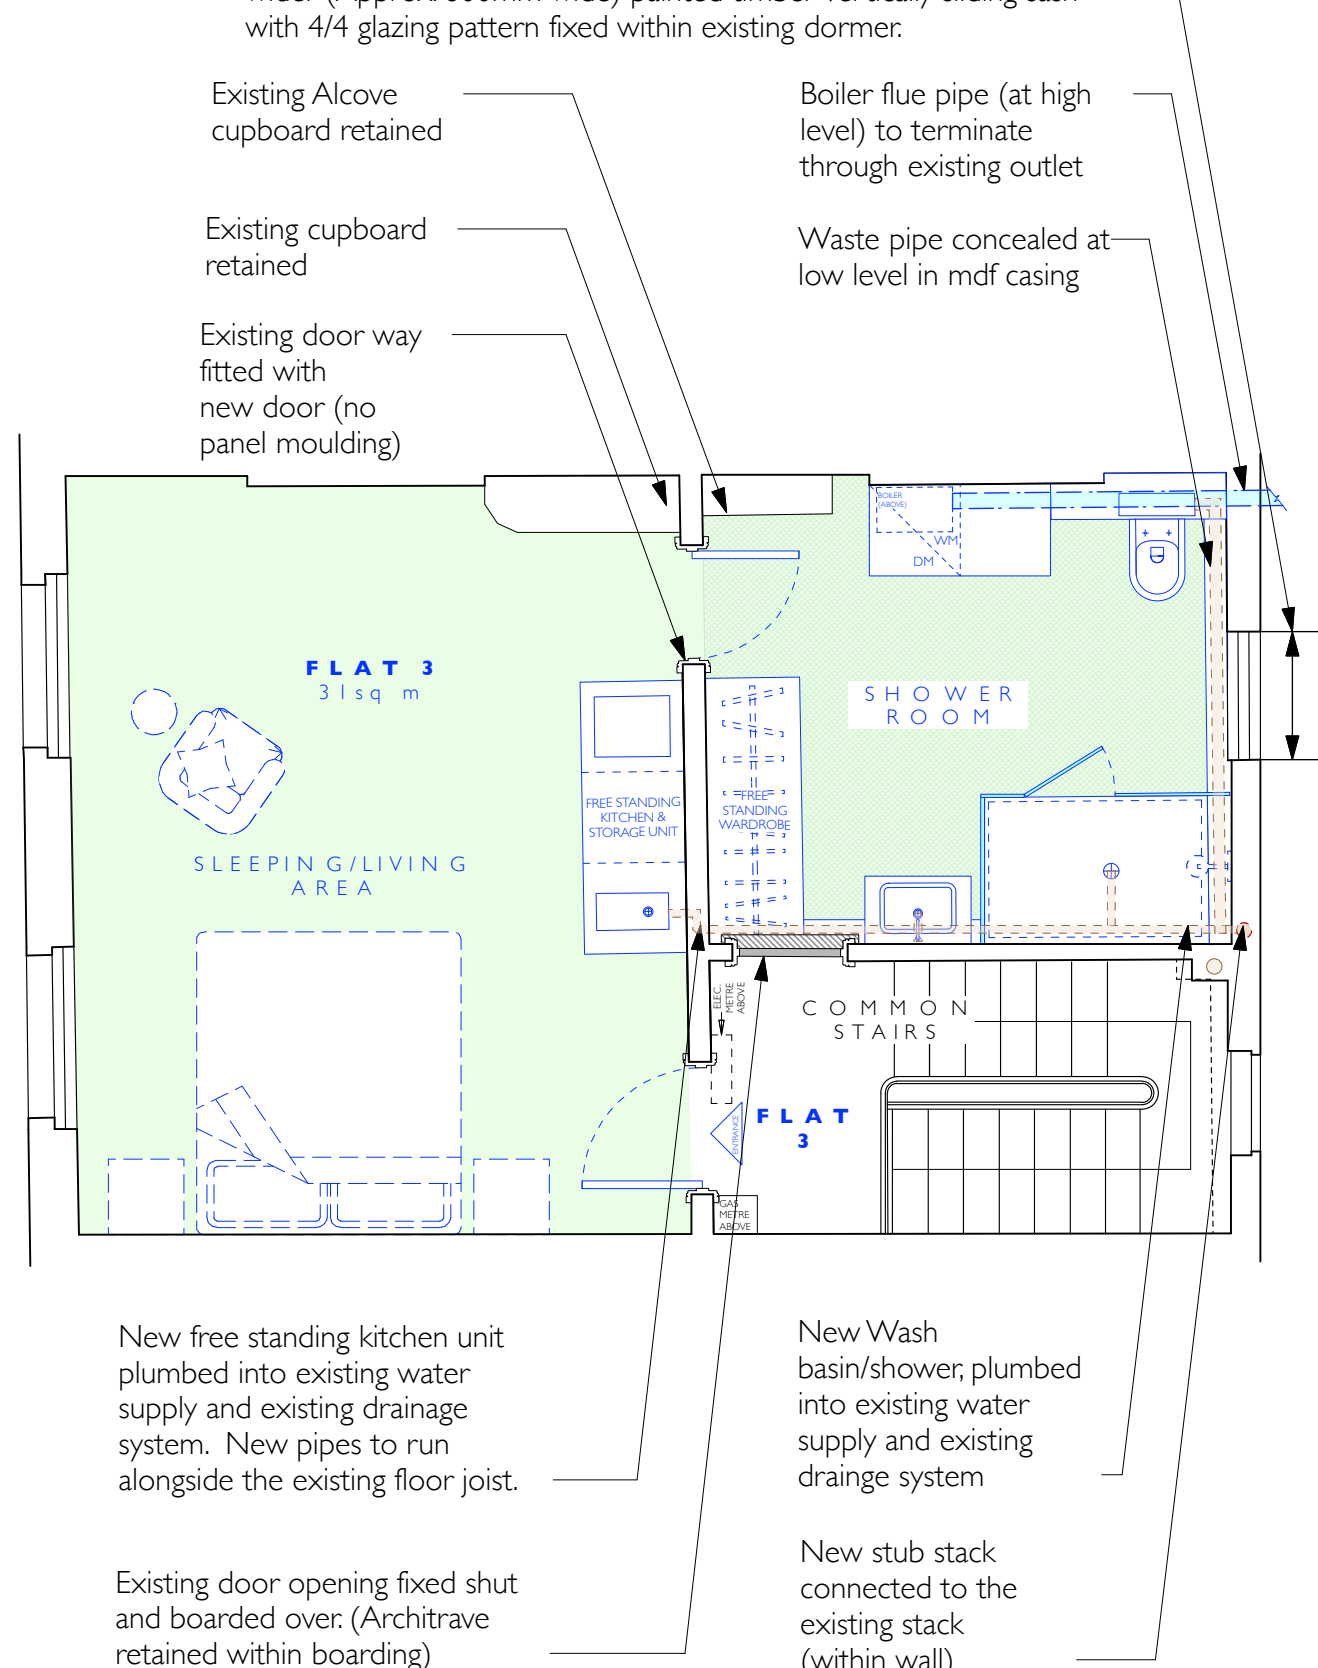

**PROPOSED THIRD FLOOR PLAN** SCALE 1:50



15 HOOPERS YARD  
LONDON  
NW6 7EJ  
t : 020 7328 2576  
f : 020 7624 7811  
Email: info@hubarchitects.co.uk

All dimensions are to be checked on site before commencement of works.  
All sizes and dimensions to any structural elements are indicative only. See structural engineer's drawings for actual sizes/dimensions.  
Sizes of and dimensions to any service elements are indicative only. See service engineer's drawings for actual sizes/dimensions.  
This drawing to be read in conjunction with all relevant Architect's drawings, specifications and other consultants' information.  
DO NOT SCALE FROM THIS DRAWING

Rev.	Date.	Description.	Initial.
A	14/09/18	ISSUED FOR INFORMATION	NAN
B	08/10/18	ISSUED FOR INFORMATION	NAN
C	09/10/18	ISSUED FOR PLANNING	NAN
D	05/12/18	ISSUED FOR PLANNING	NAN
E	10/12/18	ISSUED FOR PLANNING	NAN
F	02/01/19	2ND & 3RD FLR. UPDATED, ISSUED FOR PLANNING.	NAN
G	25/03/19	Existing Alcove cupbd in rear 3rd floor room retained, window in 3rd floor dormer to be replaced	SW

**PLANNING**

Project: 34 GLOUCESTER CRESCENT, NW1 7DL	Drawing: <b>PROPOSED</b> - 2ND & 3RD FLOOR PLAN
Scale: 1:50	DWG: 1264 - PL - 01
Date: AUG' 2018	Revision: G