

1- East Elevation

Ref: 2016/3195/P (Reserved matters Approval)

Ref: 2019/0182/P (Amendment to Reserved Matters Approval)

28/02/19 (1 of 2)

Revisions	By	Chk	Revisions
01 160415 Issued for Planning	SD	MB	
02 180717 Minor Amendments revisions	KL	SL	
03 180813 Minor Amendments revisions	KL	BH	
04 180910 Minor Amendments revisions	KL	BH	

By	Chk	Notes
		Elevation Key
		--- Planning Datum Levels


By

Chk

Notes

Elevation Key

--- Planning Datum Levels

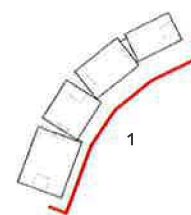

BENNETTS ASSOCIATES

1 Rawstone Place, London EC1V 7NL
 T +44(0)207 5203300 • www.bennettsassociates.com
 E mail@bennettsassociates.com
 Via Bennetts Associates electronic information issue disclaimer
 www.bennettsassociates.com/infomatdisclaimer/

Project
Site T2 KXC
 Kings Cross Central Partnership Ltd.

Drawing Title
 East Elevation

Drawing Number
 KXC-T2-001-A-1503-P20-302

Scale @ A3
 1:500


Scale @ A1
 1:250

Project No. 1503


Revision
 04

Revision Date
 180810

YYMMDD

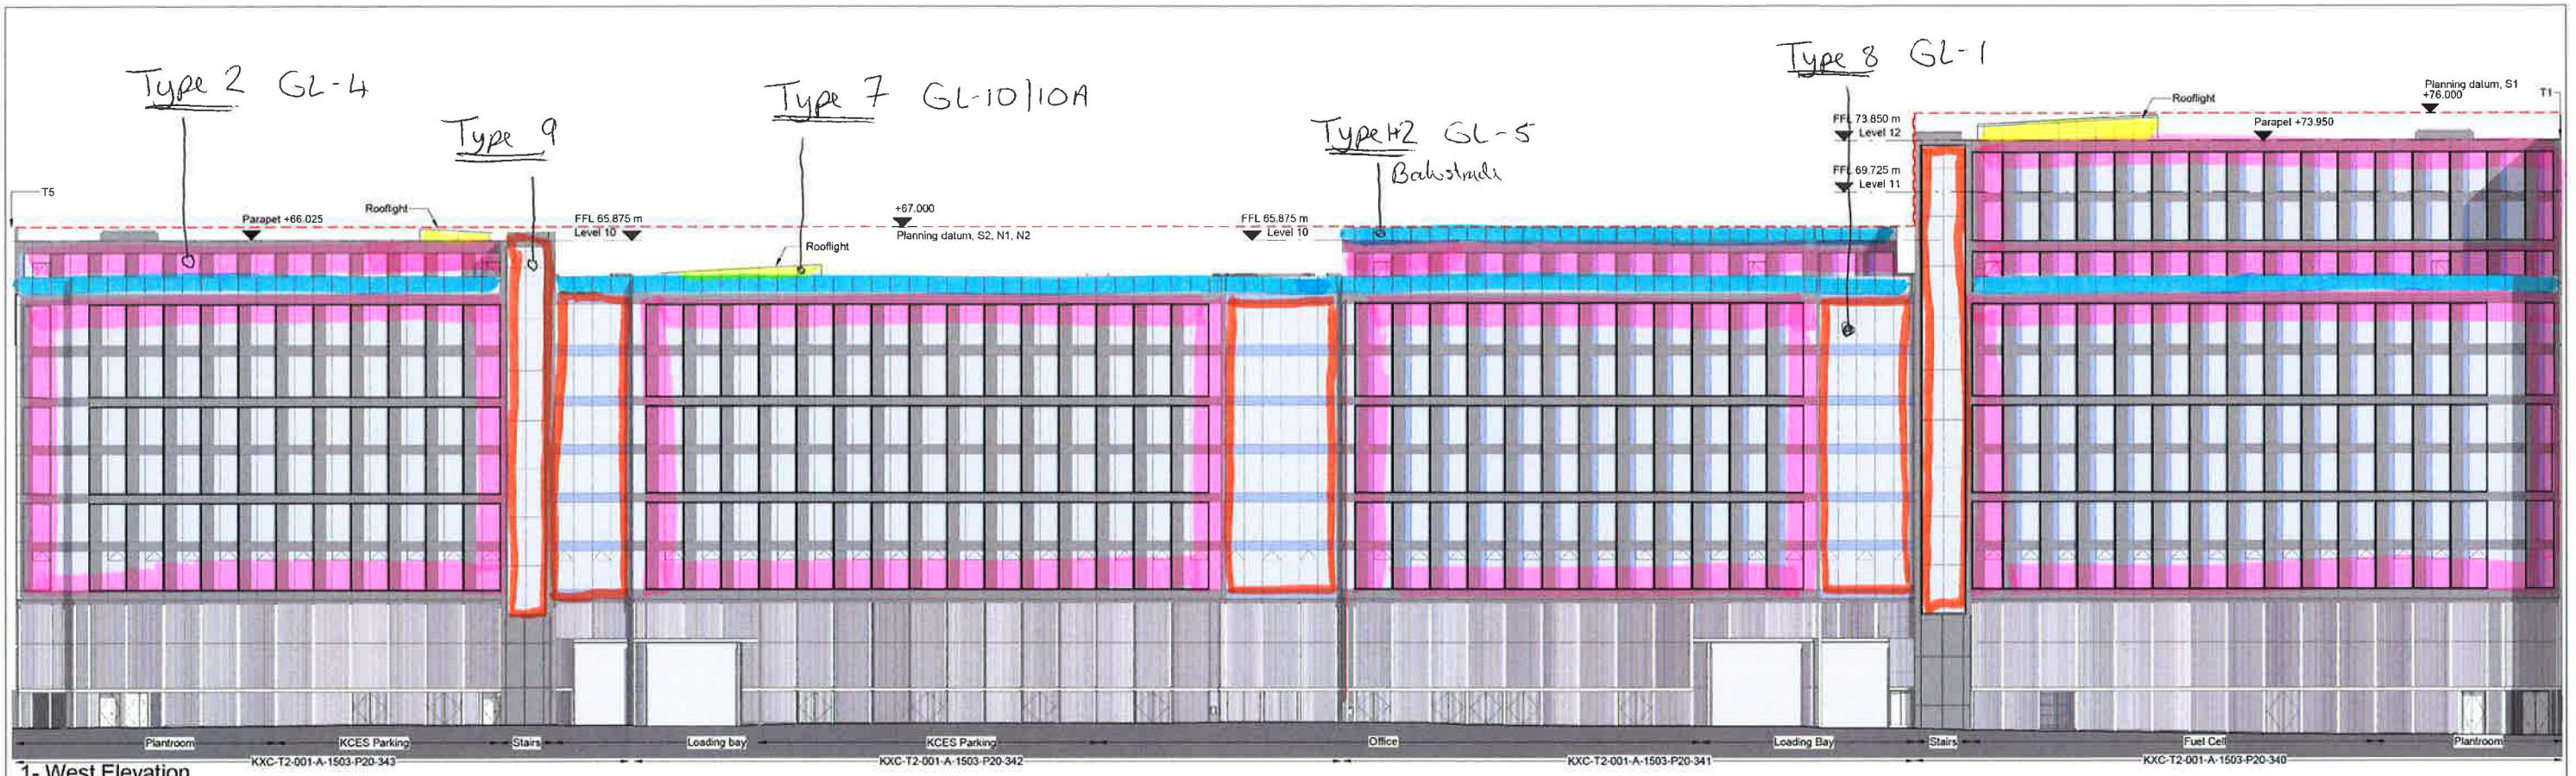

1- West Elevation

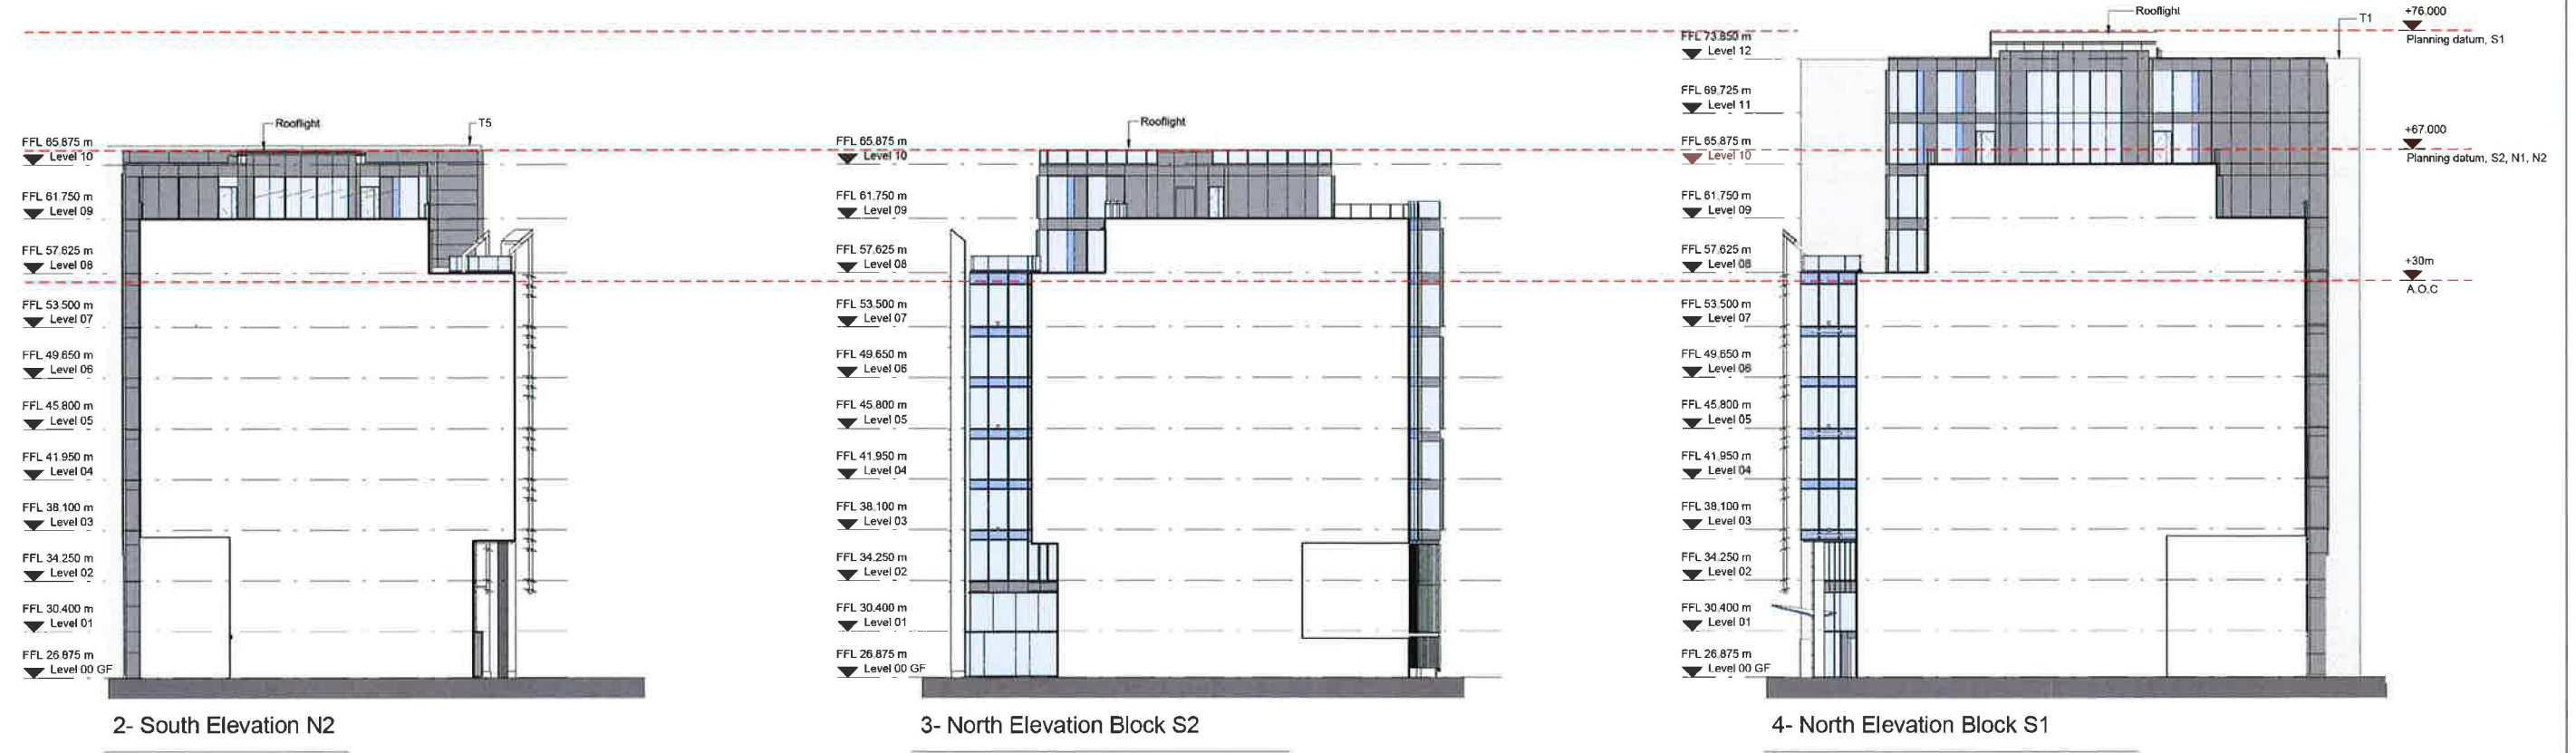


2- South Elevation N2

3- North Elevation Block S2

4- North Elevation Block S1

Revisions	By	Chk	Revisions	By	Chk	Notes
01 180415 Issued for Planning	SD	MB				Elevation Key --- Planning Datum Levels
02 180717 Minor Amendments revisions	KL	SL				

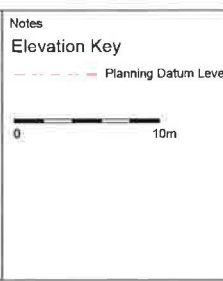

Ref: 2016/3195/P (Reserved matters Approval)
Ref: 2019/0182/P (Amendment to reserved matters Approval)
 28/03/19 (2 of 2)

BENNETTS ASSOCIATES
 1 Rawstone Place, London EC1V 7NL
 T +44(0)207 5203300 • www.bennettsassociates.com
 E mail@bennettsassociates.com

Project
 Site T2 KXC
 Kings Cross Central Partnership Ltd.
 Drawing Title
 West Elevation

Project No. 1503
 Drawing Number
 KXC-T2-001-A-1503-P20-304
 Revision
 02
 Scale @ A3
 1 : 500
 Scale @ A1
 1 : 250
 Revision Date
 180717
 YY MM DD