
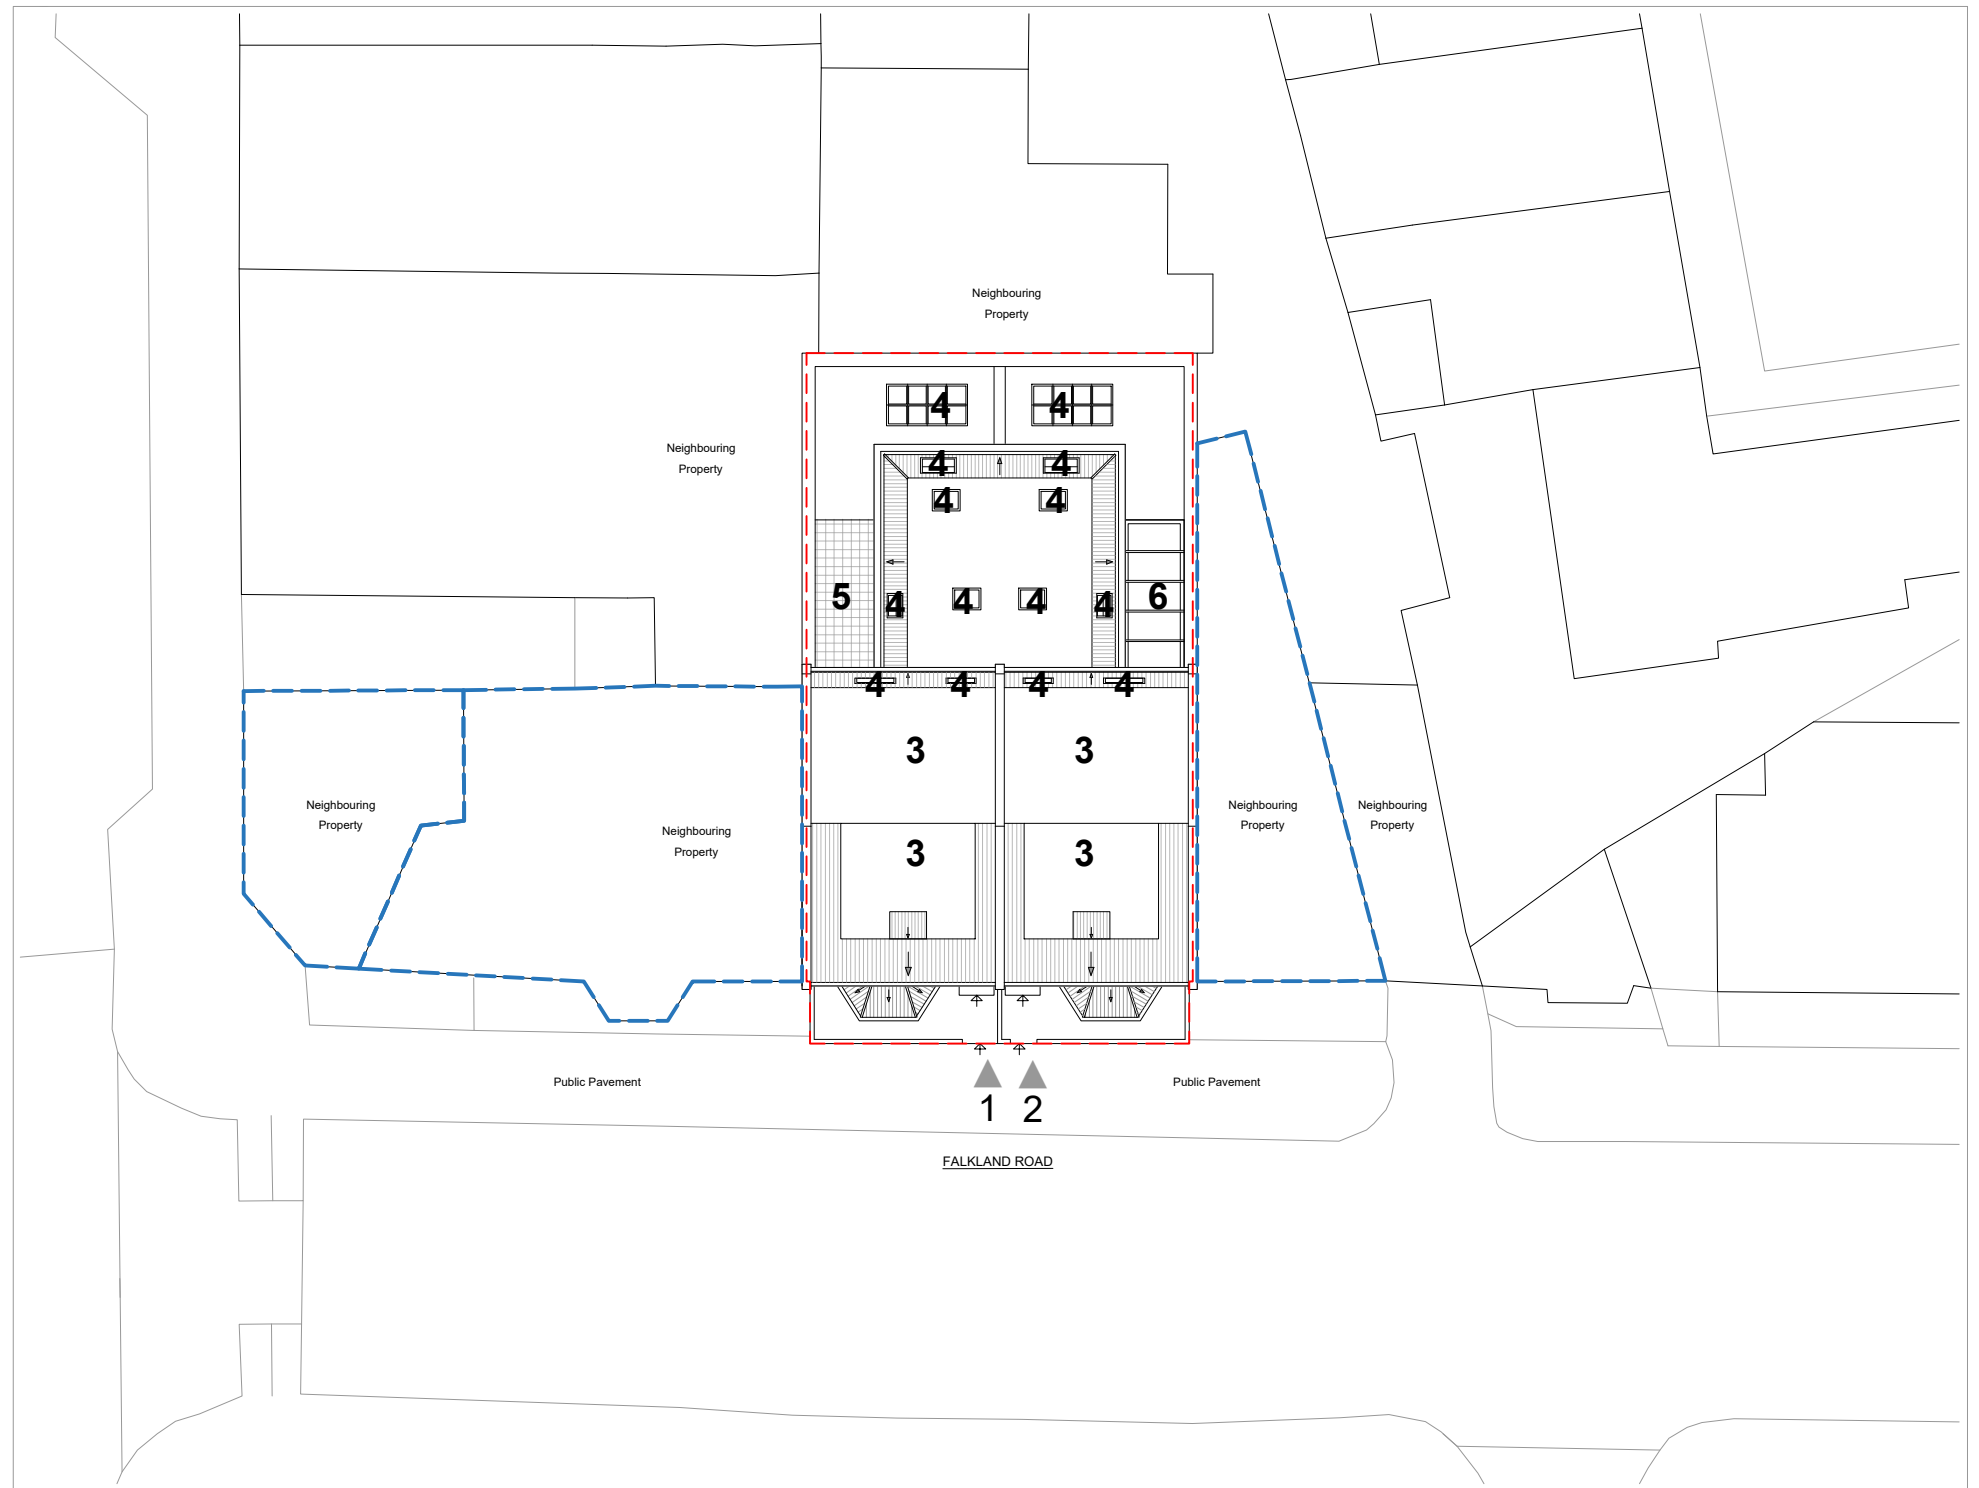


OS Map

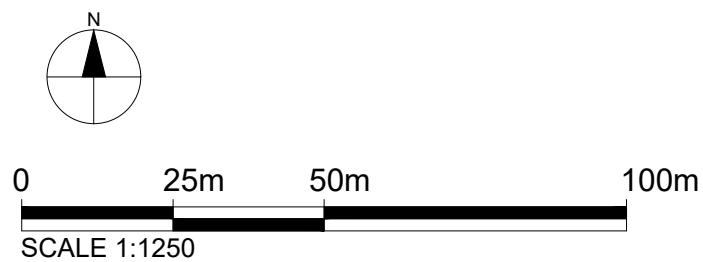


Site Plan

KEY

- 1 Entrance Raleigh House
- 2 Entrance Burton House
- 3 Dormer
- 4 Rooflight
- 5 Courtyard
- 6 Glazed Panel Roof

Property Boundary

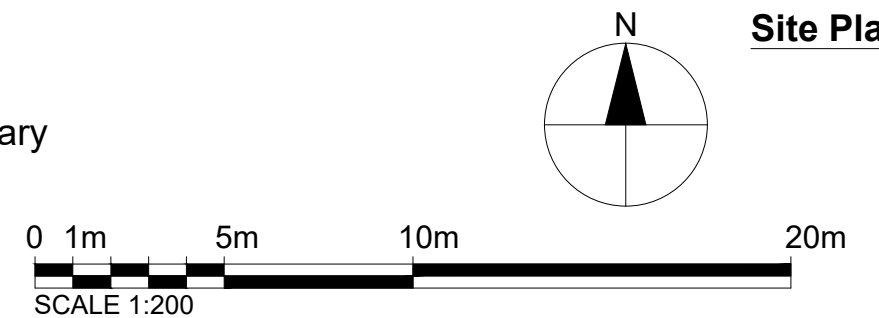

Dimensions Written dimensions to be taken in preference to scaled dimensions. The Contractor is responsible for checking all dimensions before work starts.

Local Authority All work is to be carried out to the requirements, and to the satisfaction of the Local Authority. These drawings are for planning purposes only.

Discrepancies Any discrepancies to be brought to the attention of Drawing And Planning Ltd. Immediately.

REVISIONS

REV	DATE	DESCRIPTION	BY	CH

PROJECT TITLE

Raleigh House & Burton House

DATE

Apr 2019

REVISION

/

DRAWING TITLE

Proposed - Location Plans

CLIENT

Harry Angelides

DRAWING No.

RALRO-L101

SCALE @ A3

1:1250 / 1:200

