



SITE PLAN – Mecklenburgh Square.

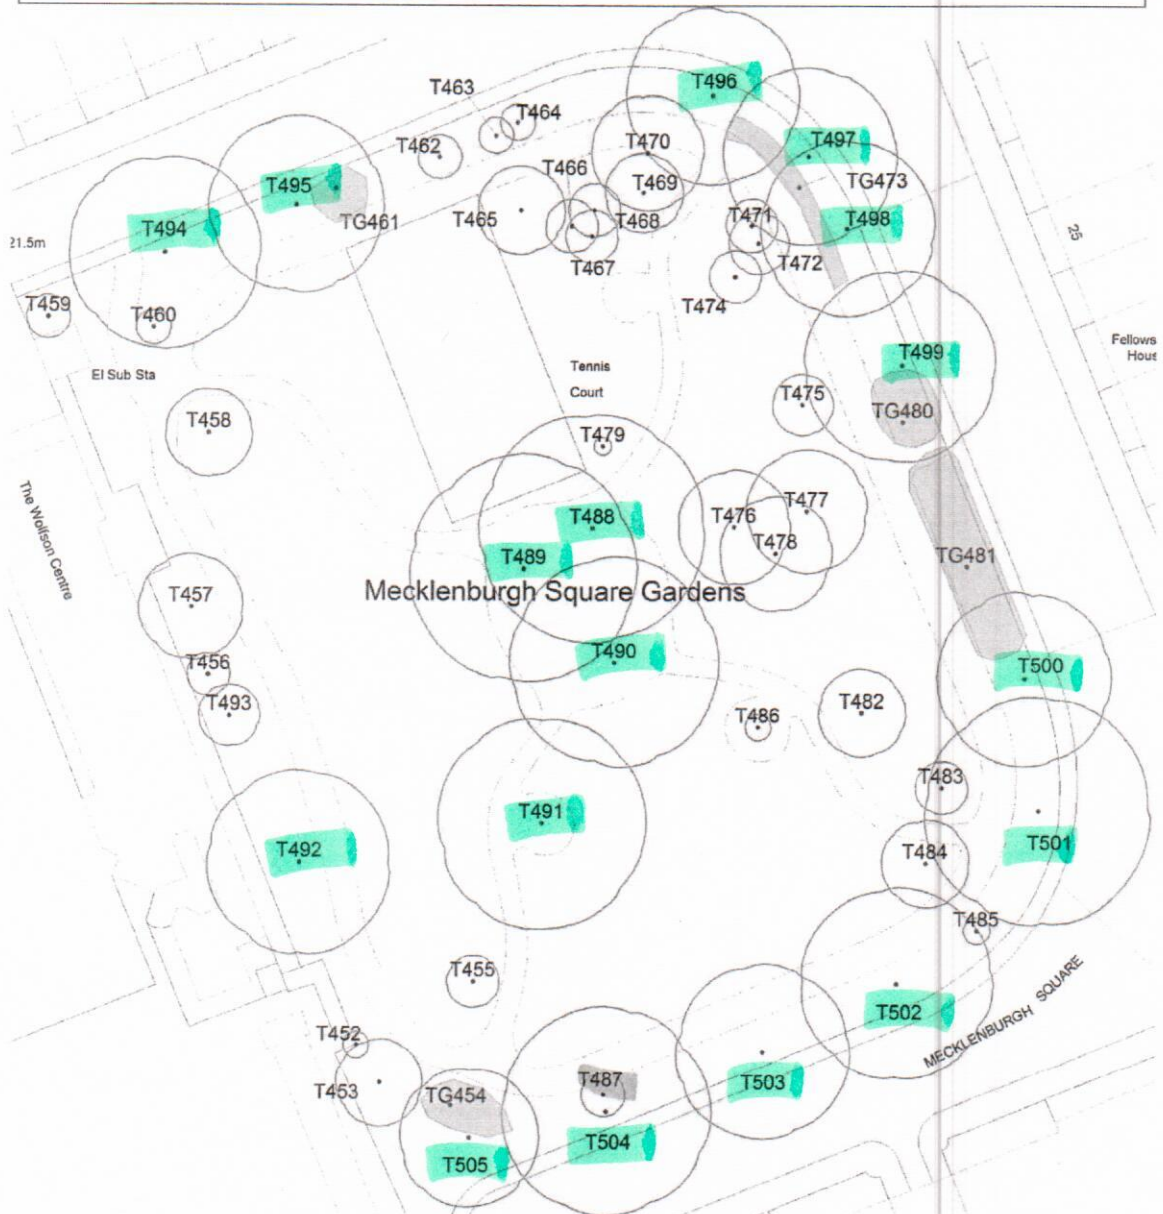

Ordnance Survey (c) Crown Copyright 2015. All rights reserved. Licence number 10002

Drawn: JM	Not to scale
	JM/150364R/sh

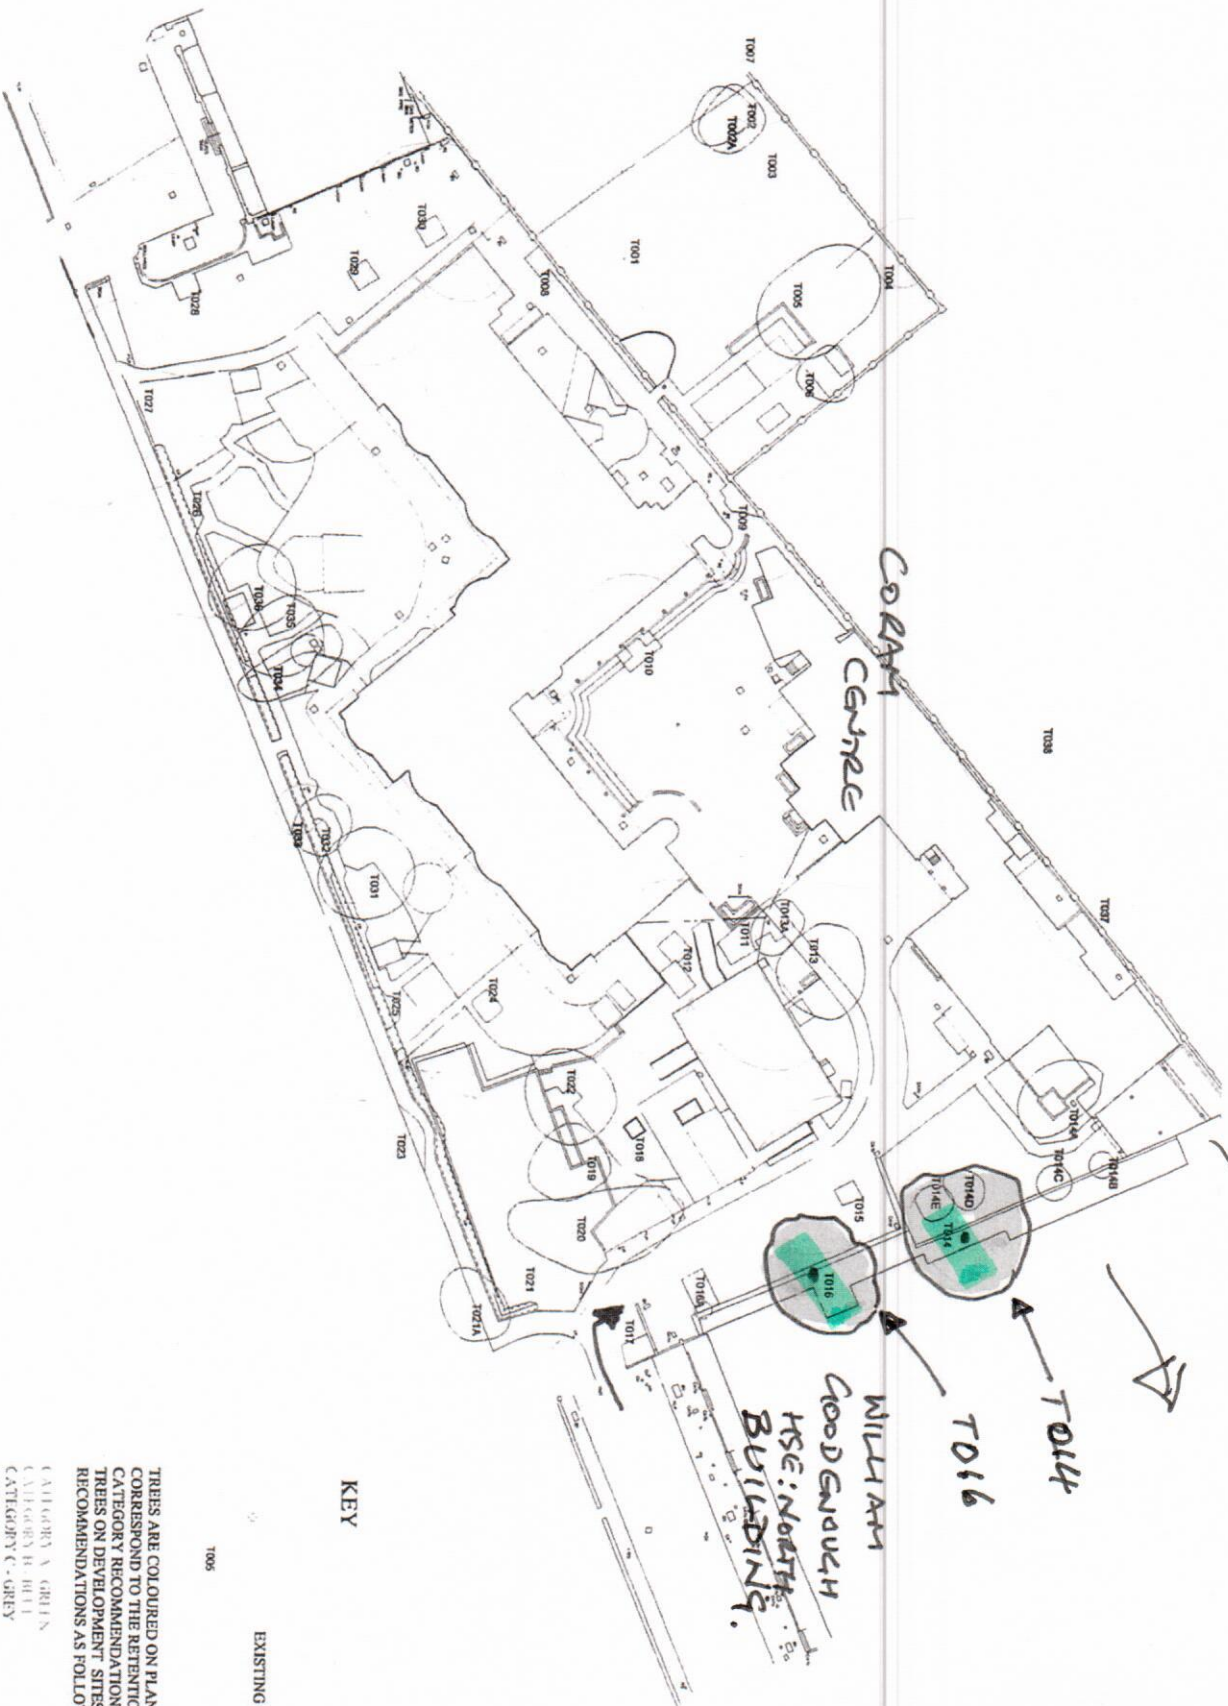

KEY

T005

EXISTING TREE

TREES ARE COLOURED ON PLAN TO CORRESPOND TO THE RETENTION CATEGORY RECOMMENDATIONS OF BS5837:2005 TREES ON DEVELOPMENT SITES- RECOMMENDATIONS AS FOLLOWS:

CATEGORY A GREEN
CATEGORY B BLUE
CATEGORY C GREY
CATEGORY R RED

The Coram Foundation

Tree Survey Plan

002244: EE/ST/0912/248
0117/80

Coram Community Campus
Newington Square
London WC1

Date

10.02.10

Scale

1:200 (A0)

Survey Method

RS

Survey Date

128.01.01A

Survey Time

12.00

Survey Location

128.01.01A

Survey Notes

128.01.01A

Survey Status

128.01.01A

Survey Type

128.01.01A

Survey Date

128.01.01A

Survey Time

12.00

Survey Location

128.01.01A

Skerrett

arboricultural advice

GRIFFIN

35 PRESTON ROAD

WEST YORKSHIRE

DD16 4LL

01274 56559

01274 56559

01274 56559

01274 56559

01274 56559

01274 56559