



Elevation C  
Proposed Ground Floor Plan (commercial)

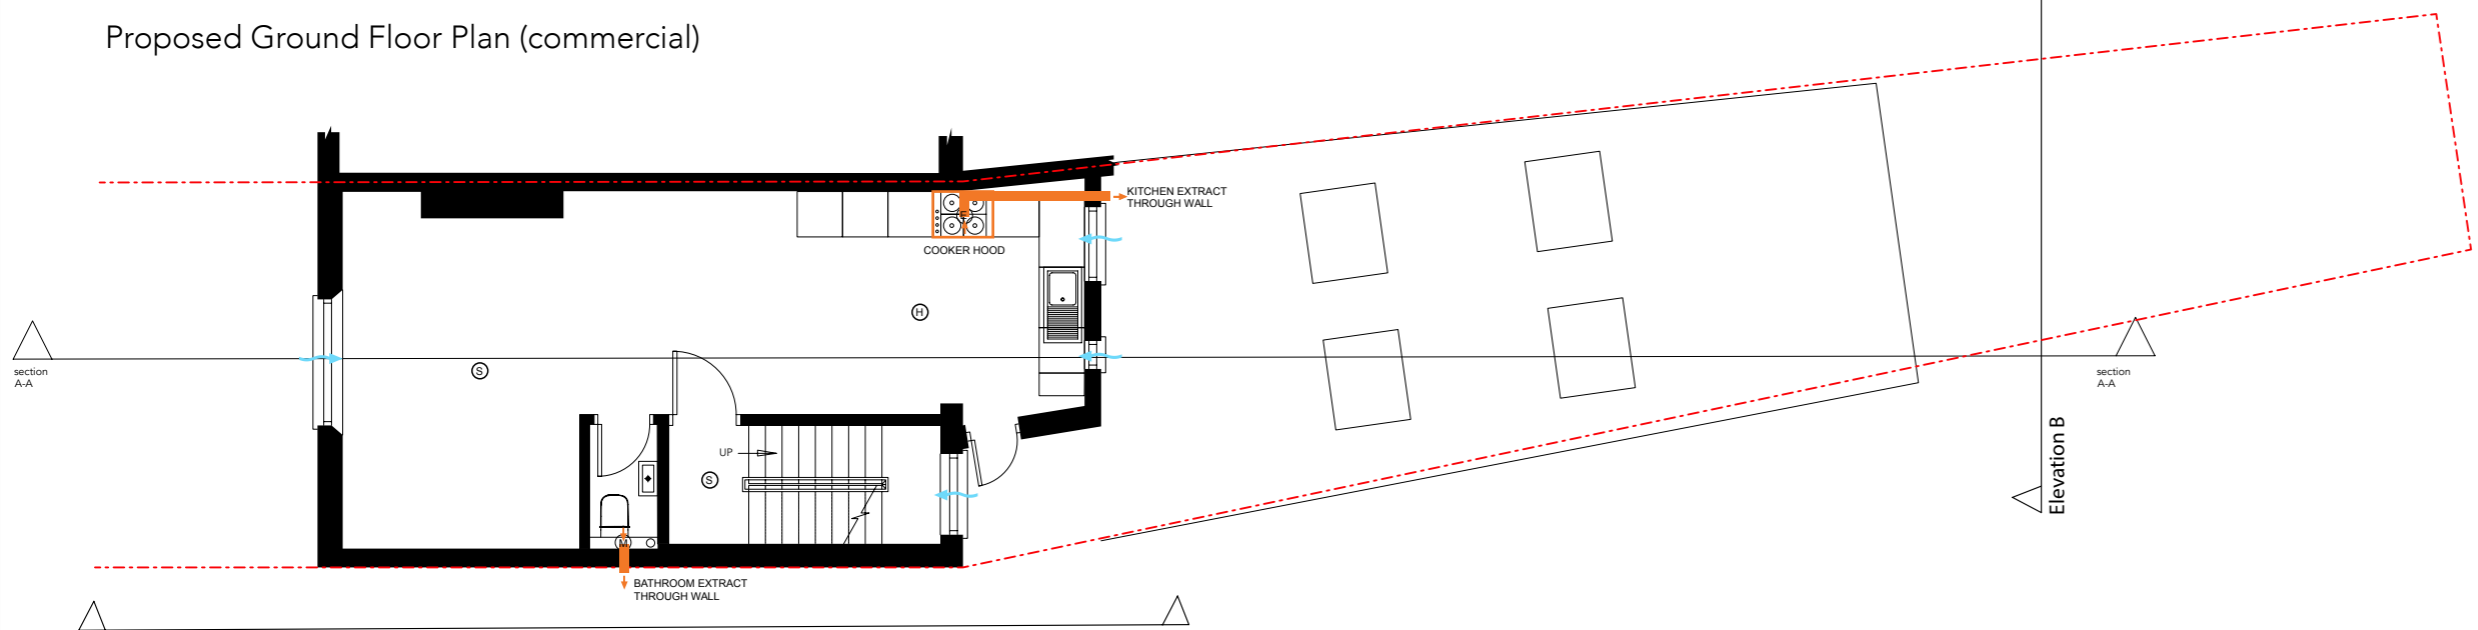


Elevation C  
Proposed First Floor Plan

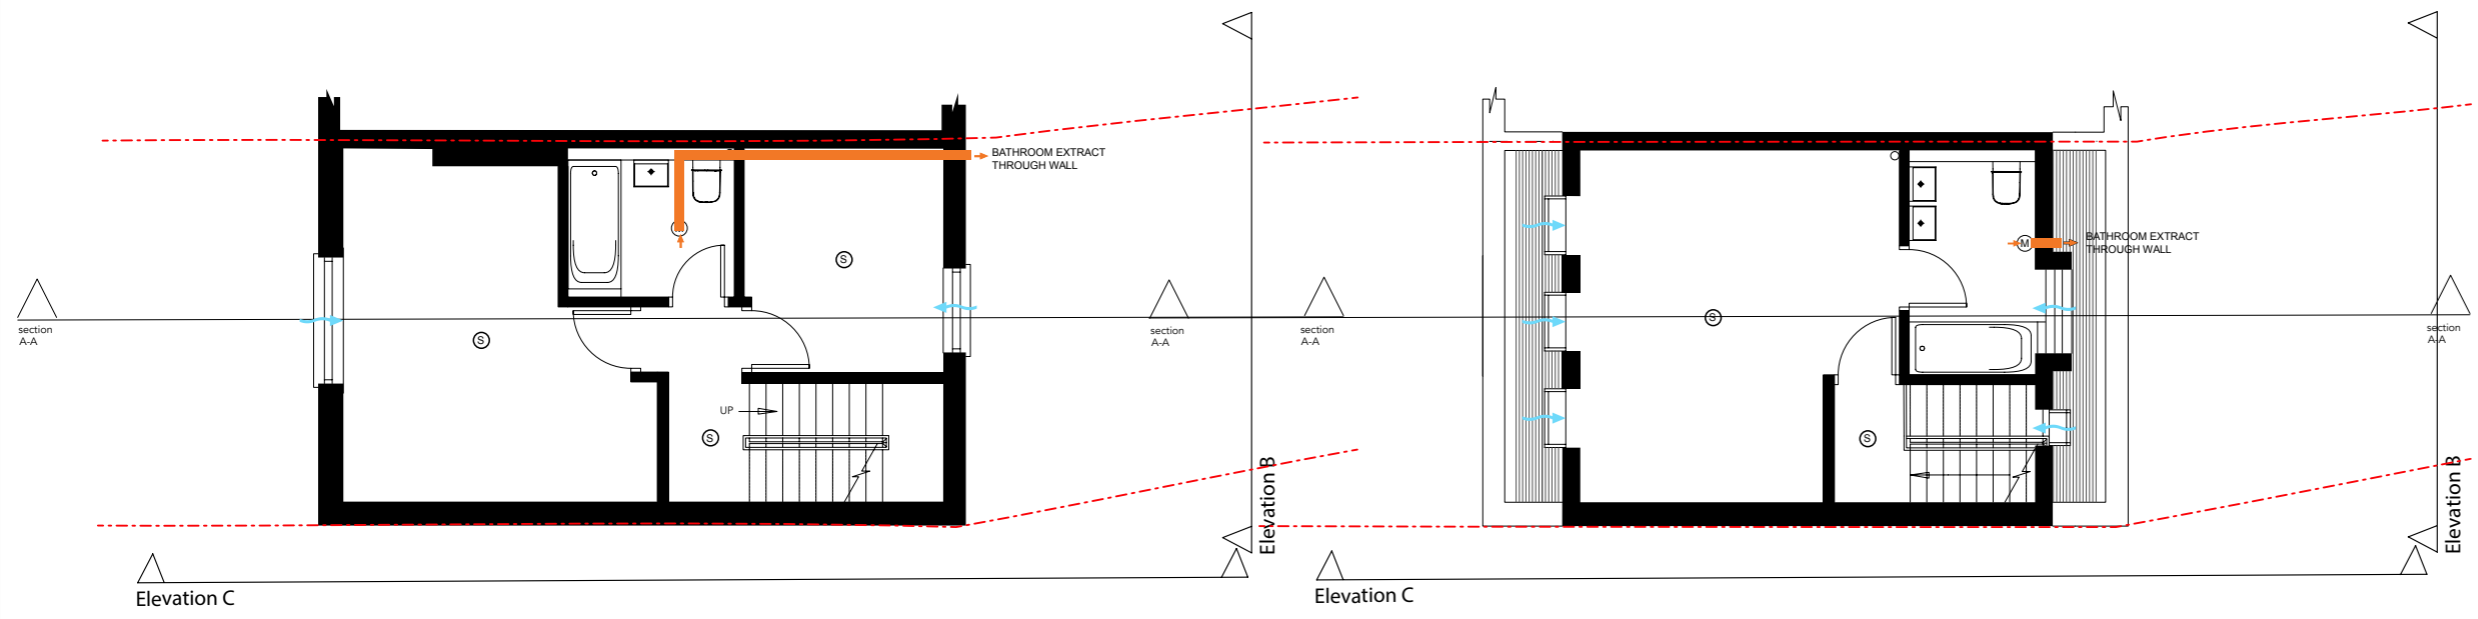

Elevation C  
Proposed Second Floor Plan


Elevation C  
Proposed Third Floor Plan (Mansard)

- Key
- Trickle vent in window and skylight for fresh air
  - Extractor for bathrooms and kitchen cooker hood

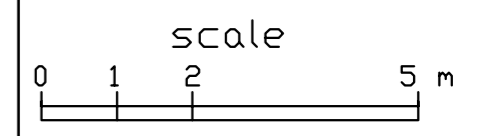


revision	date	amendment


drawing name Proposed Floorplans - Ventilation		
project Kentish Town		
site address 387 Kentish Town Road, London, NW5 2TJ		
status		
scale		
date 10/04/19	drawing number KT_PL_V01	revision

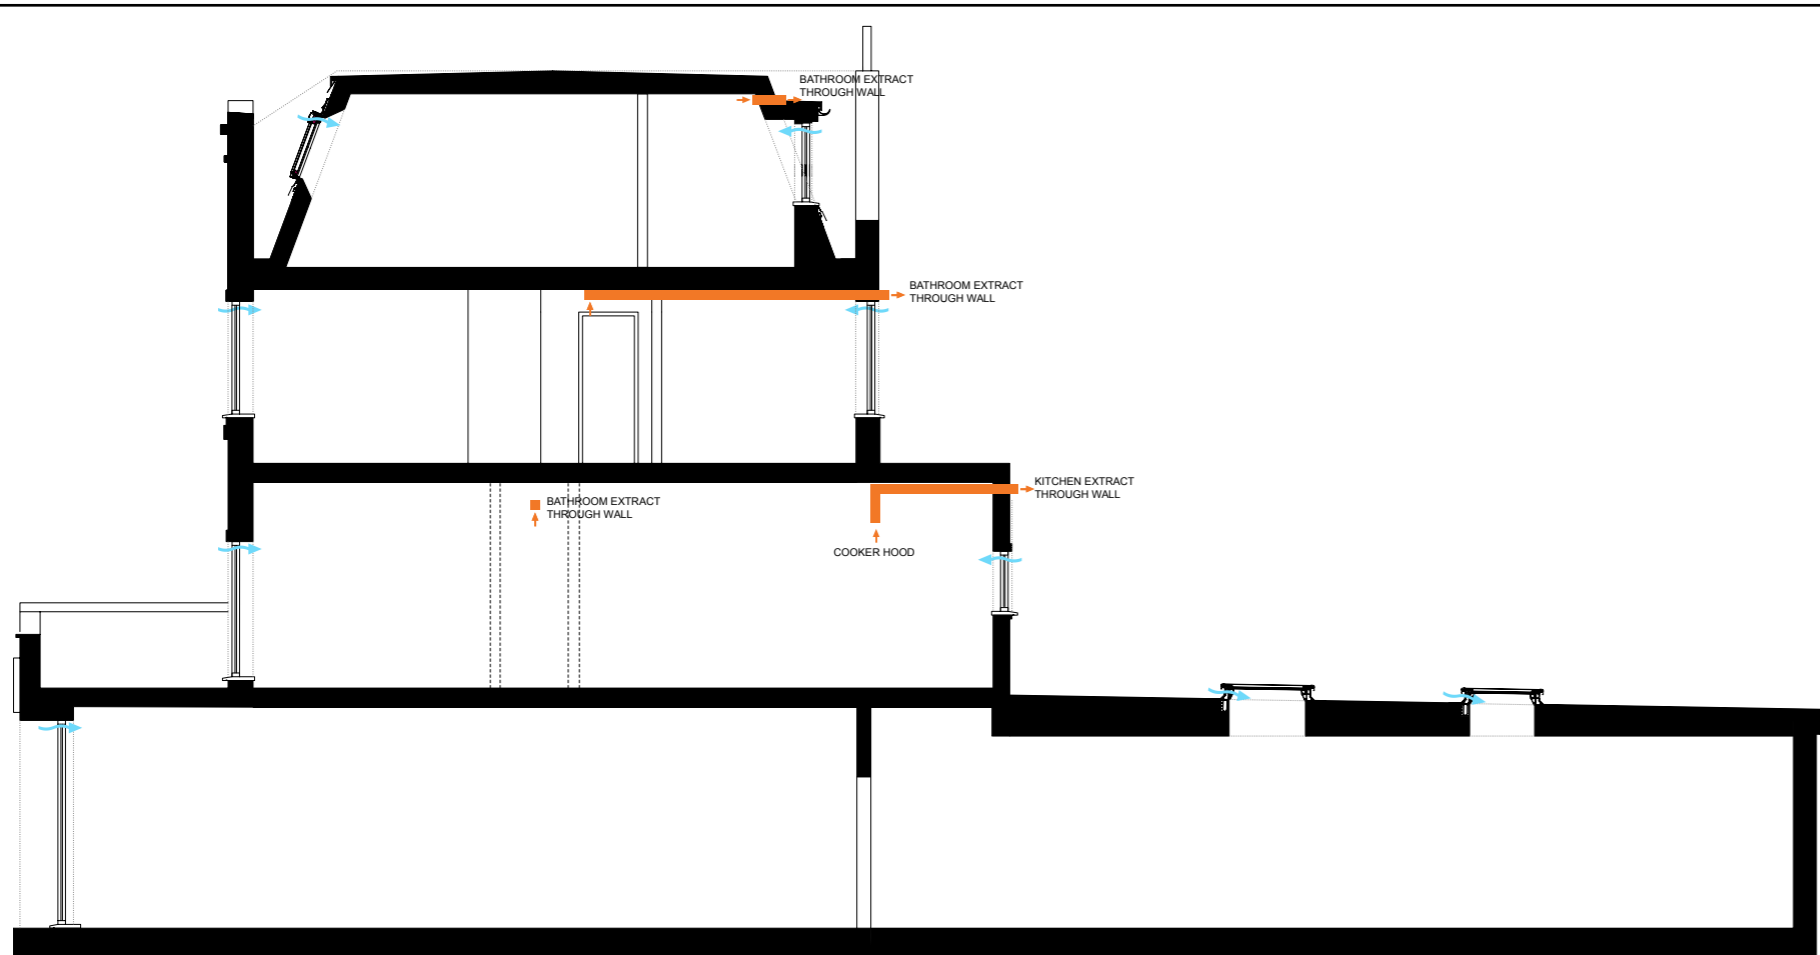

Proposed Section A

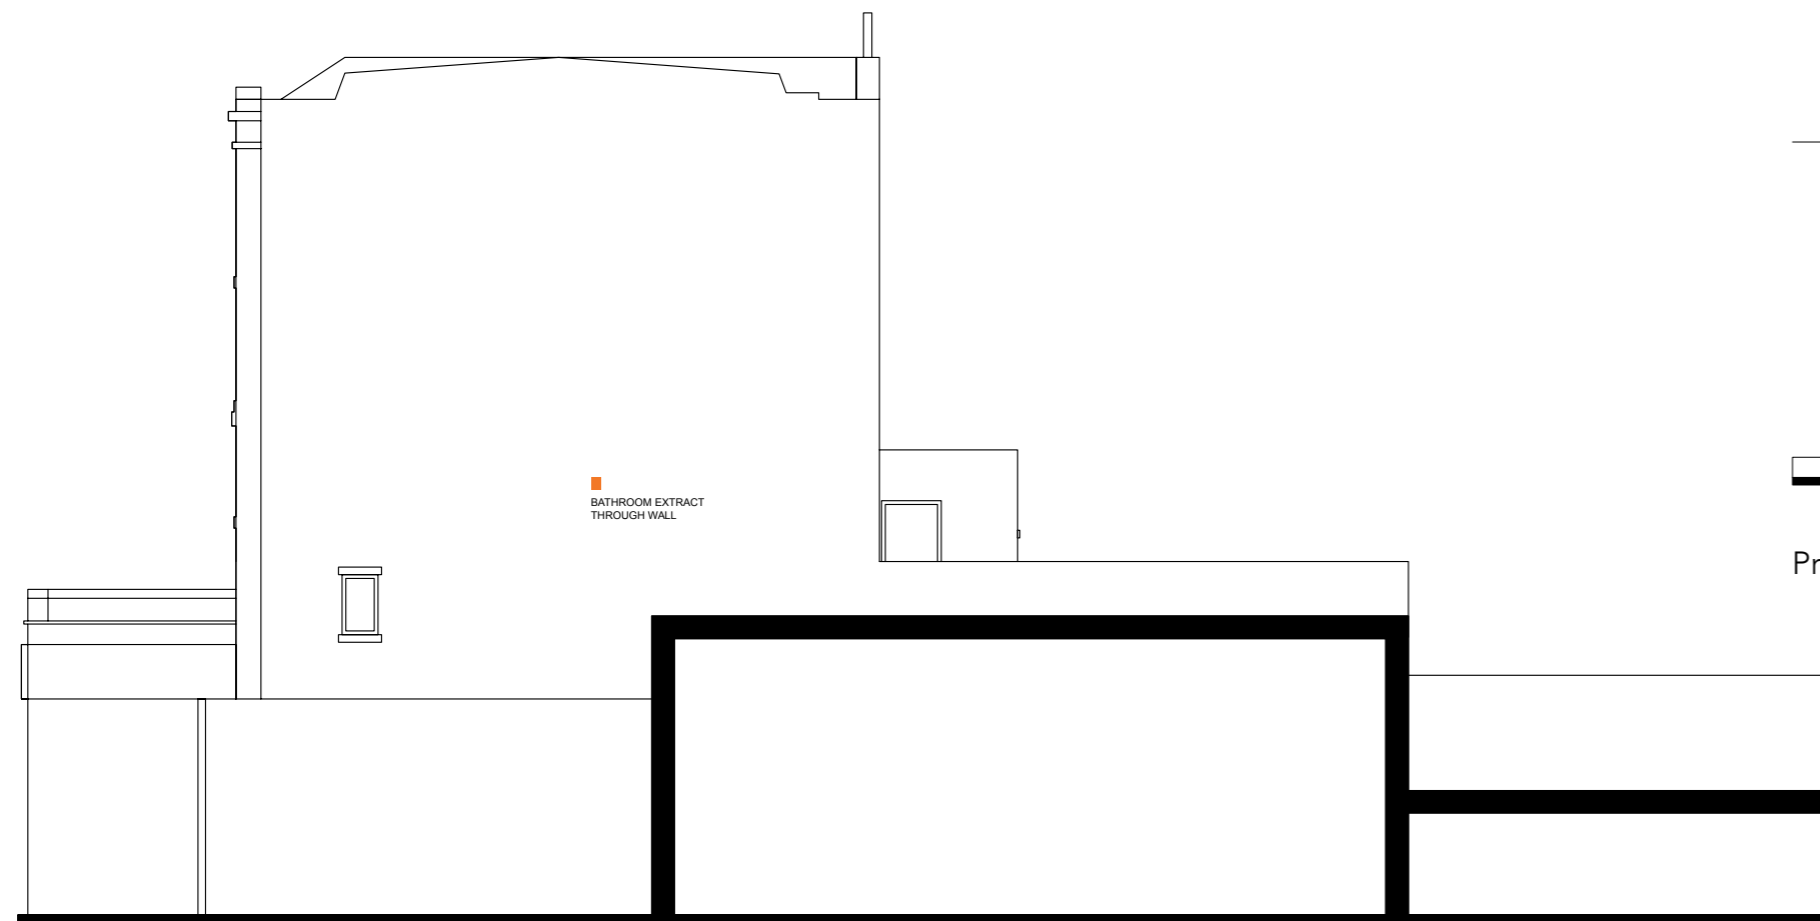


Proposed Side/Flank Elevation C

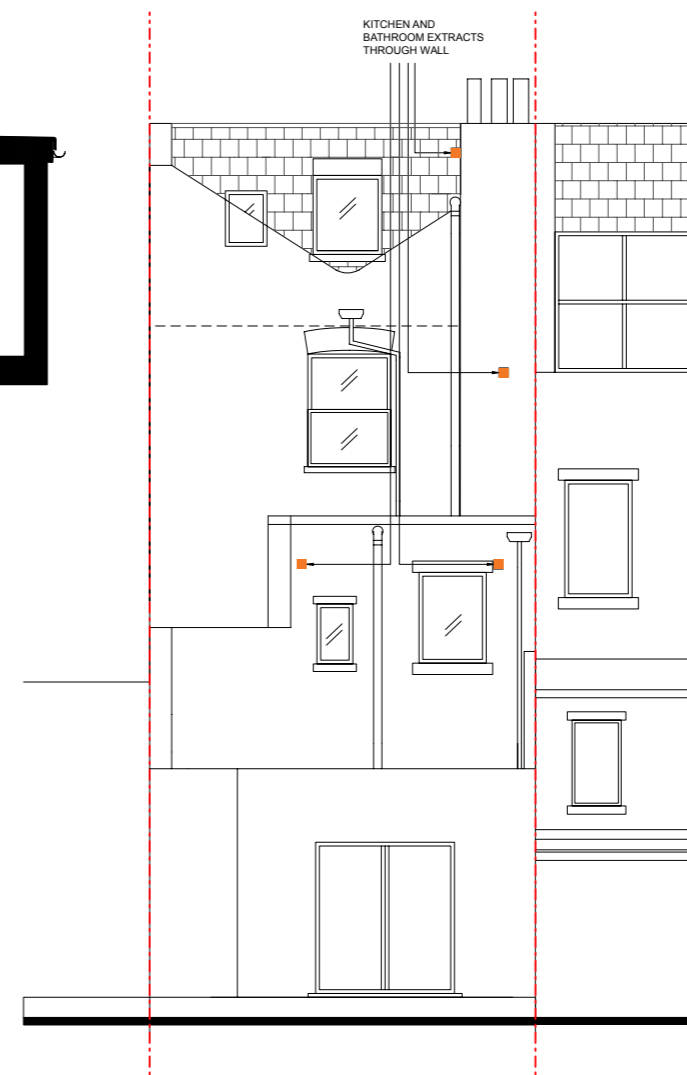

Proposed Elevation B (rear)

- Key
- Trickle vent in window and skylight for fresh air
  - Extractor for bathrooms and kitchen cooker hood

 

revision	date	amendment

drawing name Proposed Section & Elevation-Ventilation		
project Kentish Town		
site address 387 Kentish Town Road, London, NW5 2TJ		
status	FOR PLANNING	
scale	1:100 @ A3	
date 10/04/19	drawing number KT_PL_V02	revision