
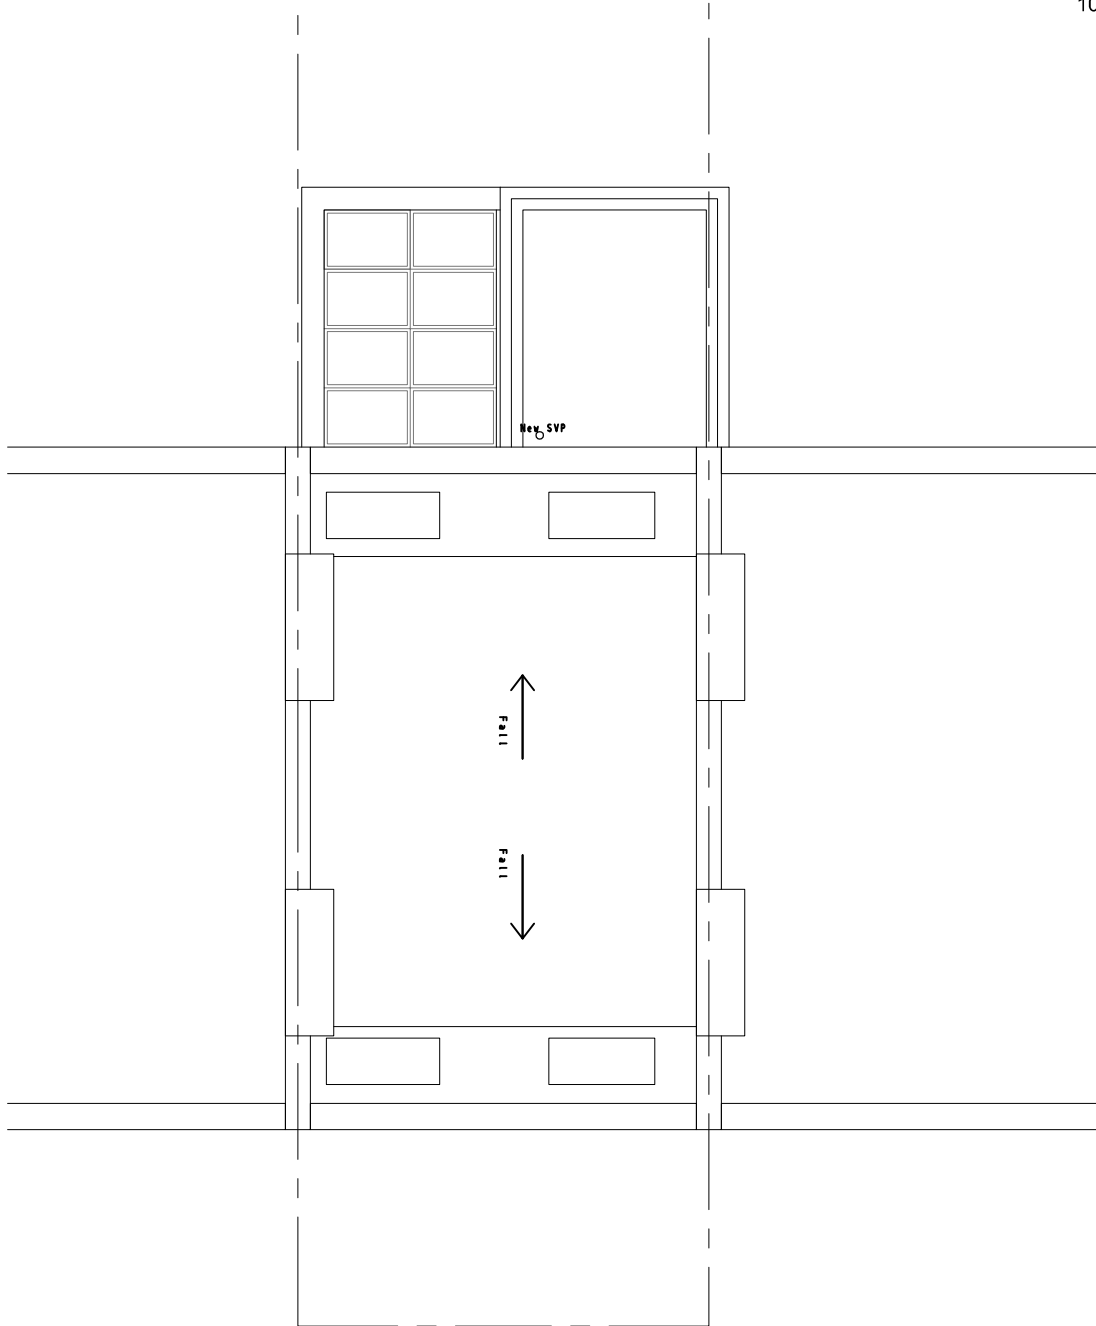



4A EXISTING ROOF PLAN

SCALE 1:100

 

7A PROPOSED ROOF PLAN

SCALE 1:100

 

Drawing Title		
Existing and Proposed Roof Plan		
Rev. Date	Description	Rev. By / Ckd By
Address		
29 Fortess Road London NW5 1AD		
Project		
Conversion		
Project Number	15-0160	Drawing Number
Scale	1:100 (A3)	Sheet No.
Date	14/06/17	Rev.
Revised		15-160-216
Status	-	-