



	Area
Flat 1	62.8m ²
Flat 2	51.5m ²
Flat 3	52.8m ²
Flat 4	81.3m ²
Total	246.5m²

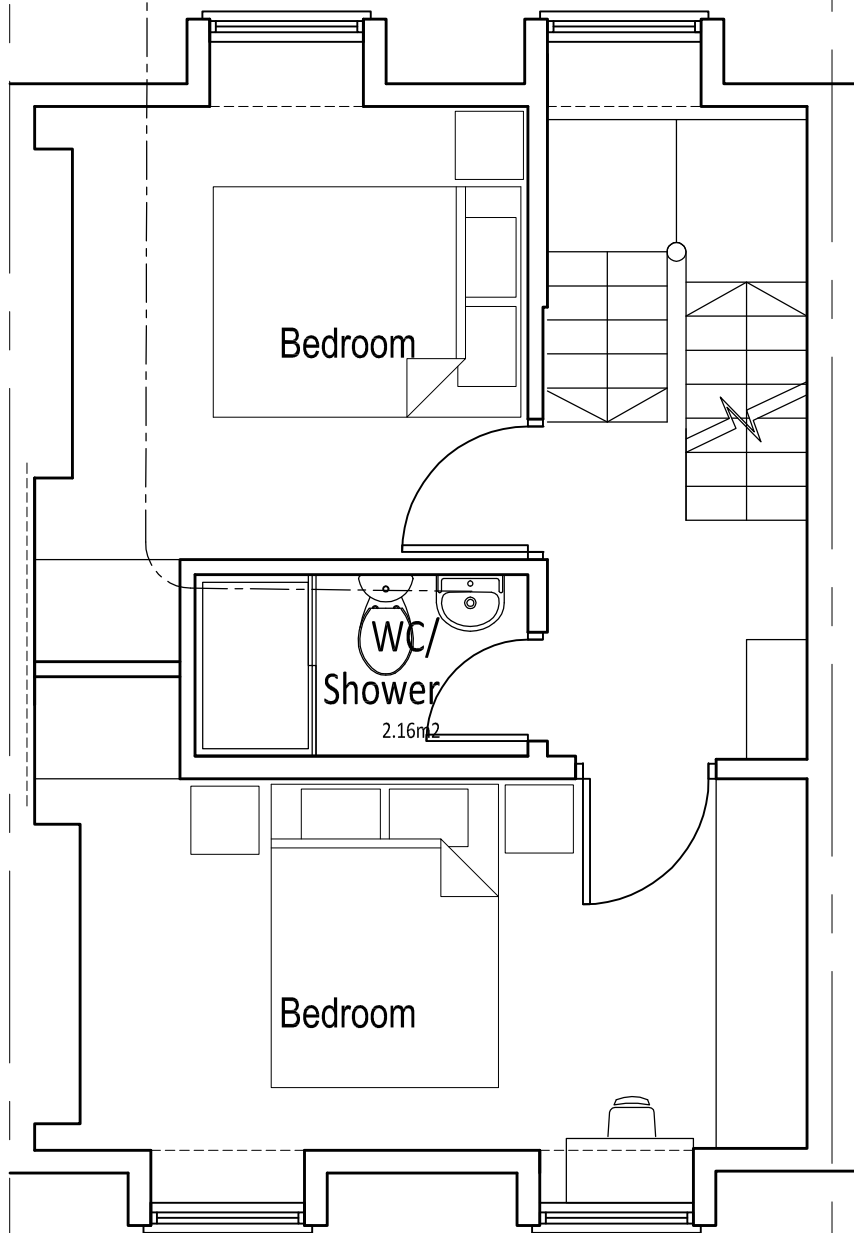

7A PROPOSED THIRD FLOOR PLAN

SCALE 1:50

 

Drawing Title		Proposed Third Floor Plan	
Rev.	Date	Description	Rev. By / Ckd By
Address		29 Fortess Road London NW5 1AD	
Project		Conversion	
Project Number	15-0160	Drawing Number	
Scale	1:50 (A3)	Sheet No.	
Date	02/03/17	15-160-211	-
Revised			
Status			