




DO NOT SCALE FROM THIS DRAWING. ALL DIMENSIONS ARE TO BE CHECKED ON SITE PRIOR TO BUILD. DIMENSIONAL DIFFERENCES TO BE CONFIRMED WITH THE ARCHITECT. THIS DRAWING IS TO BE READ IN CONJUNCTION WITH ALL CONSULTANTS INFORMATION. MACKAY AND PARTNERS LLP RETAIN THE COPYRIGHT OF ALL INFORMATION WITHIN THIS DRAWING.

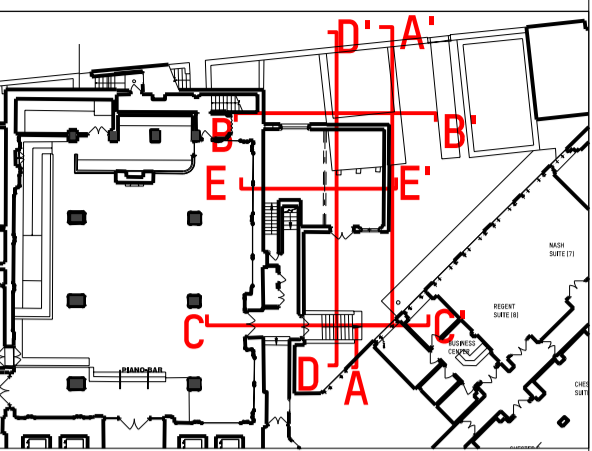


Demolition

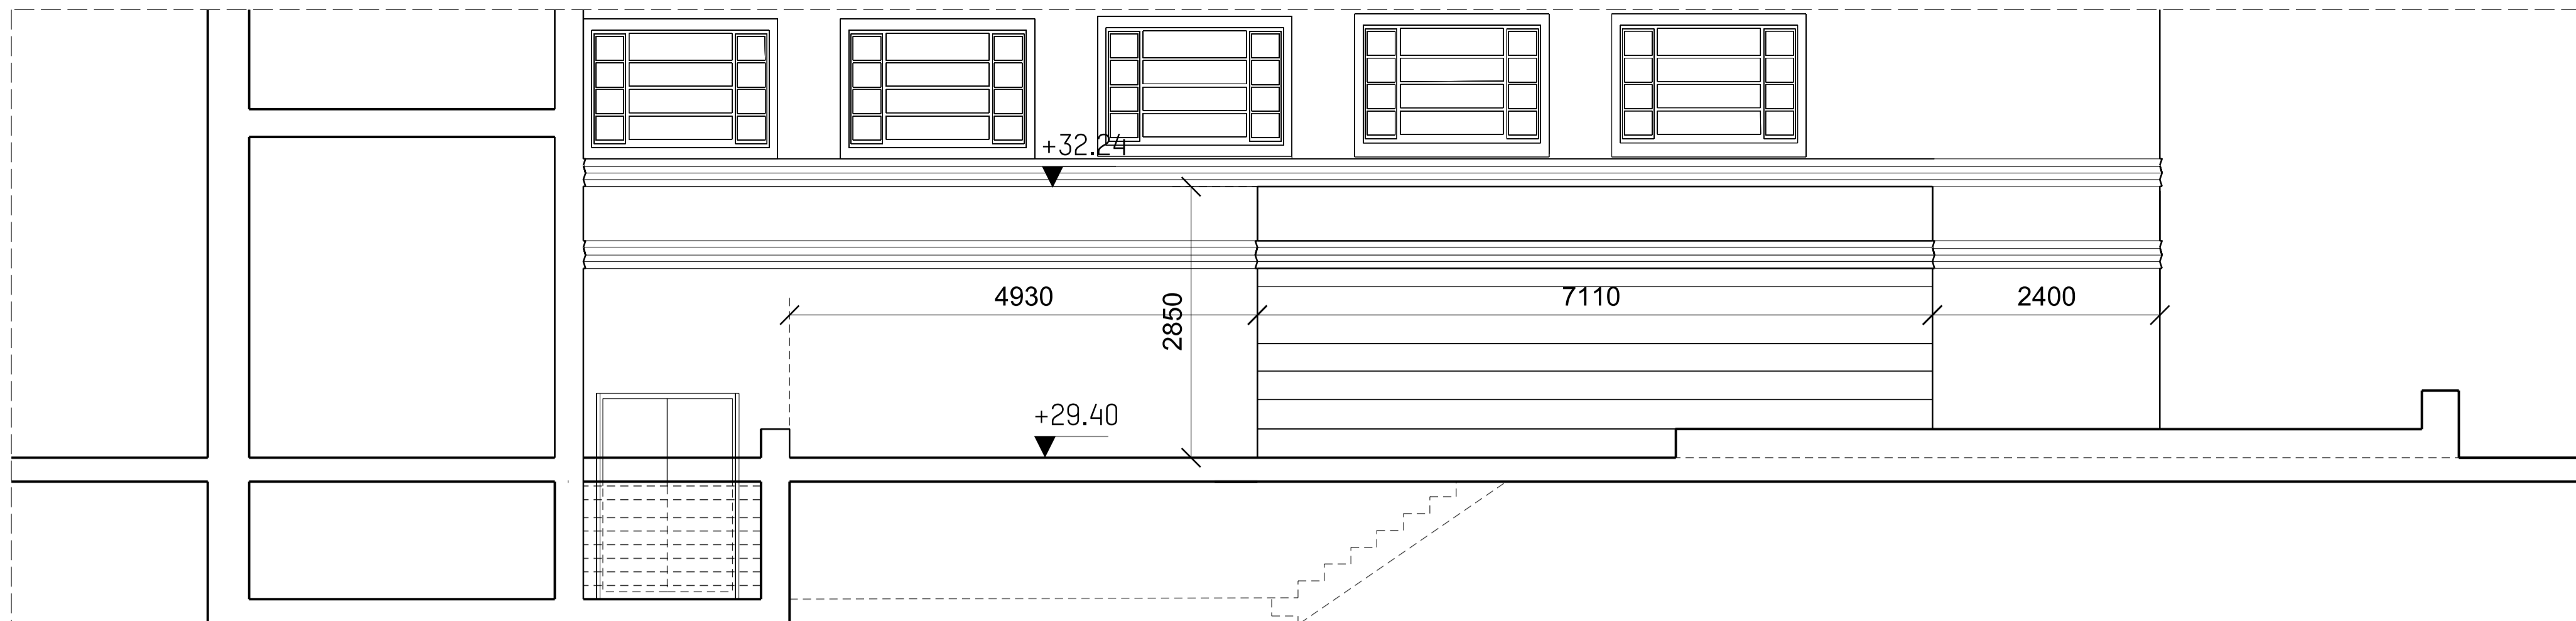


Front Elevation A-A'

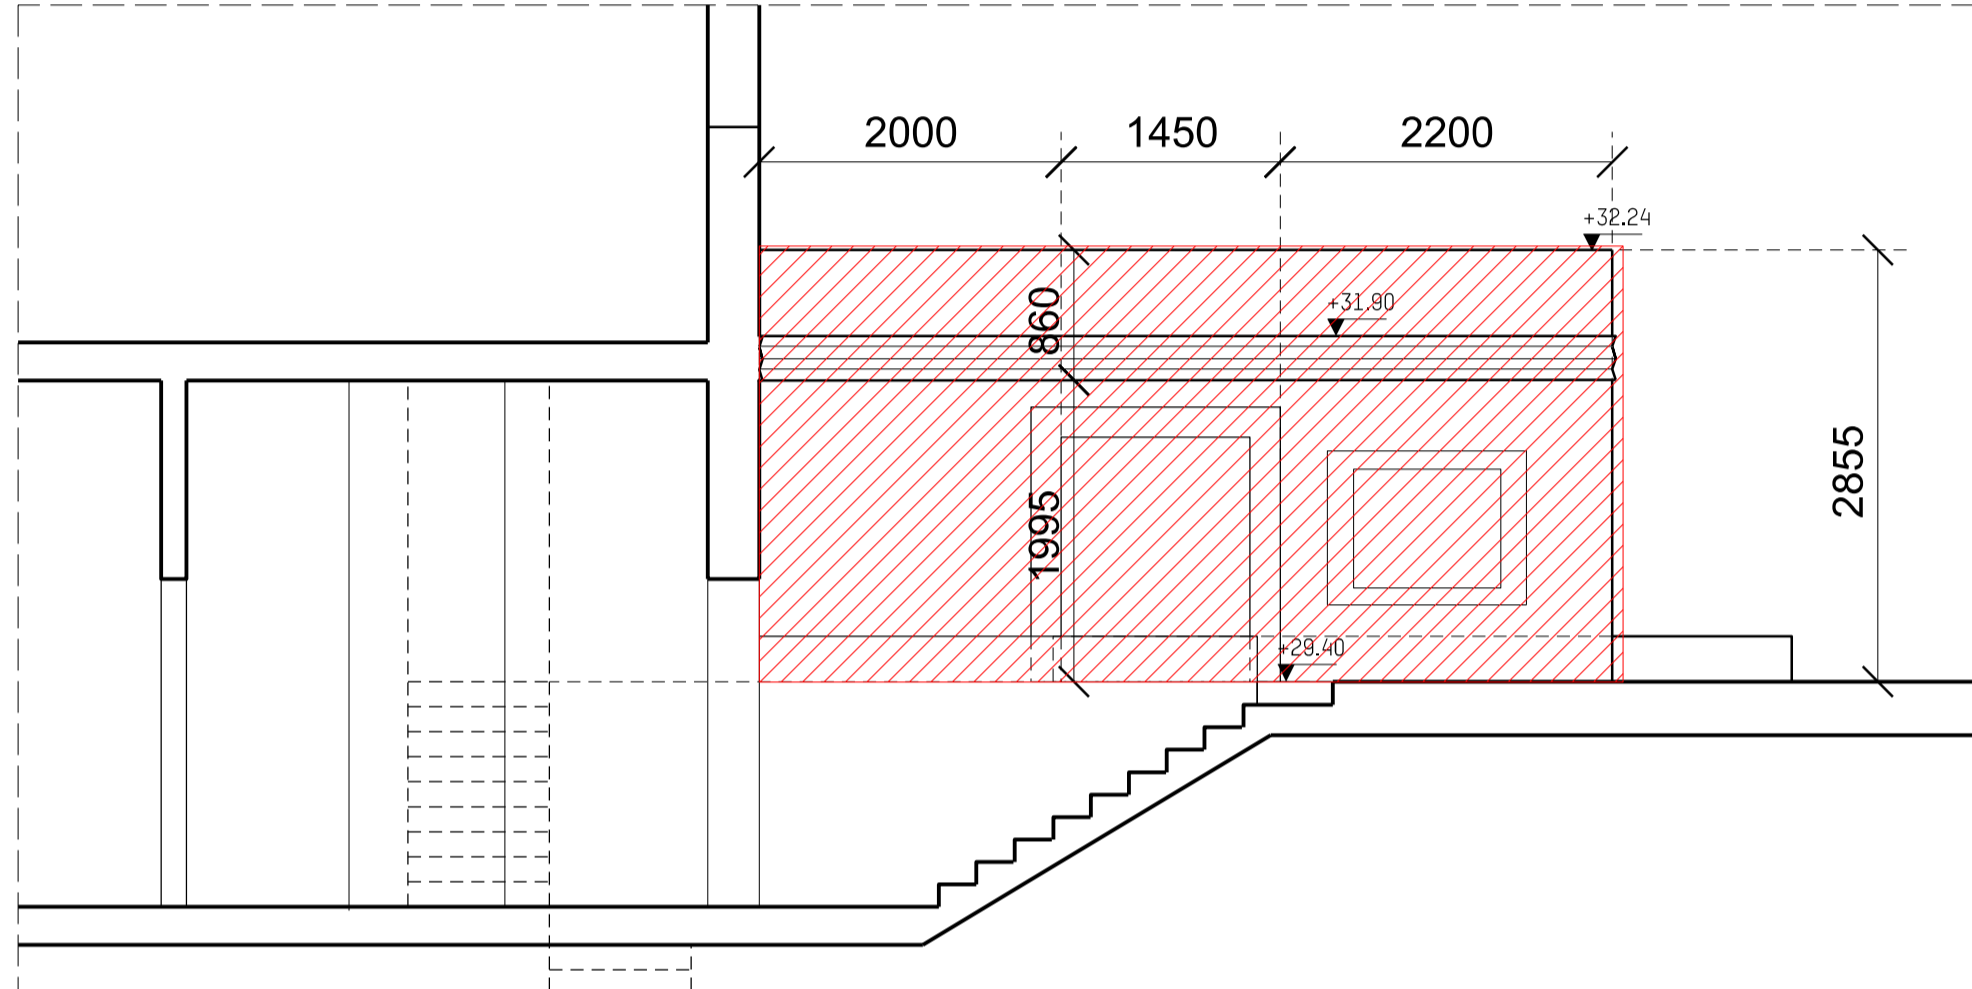

Side Elevation C-C'

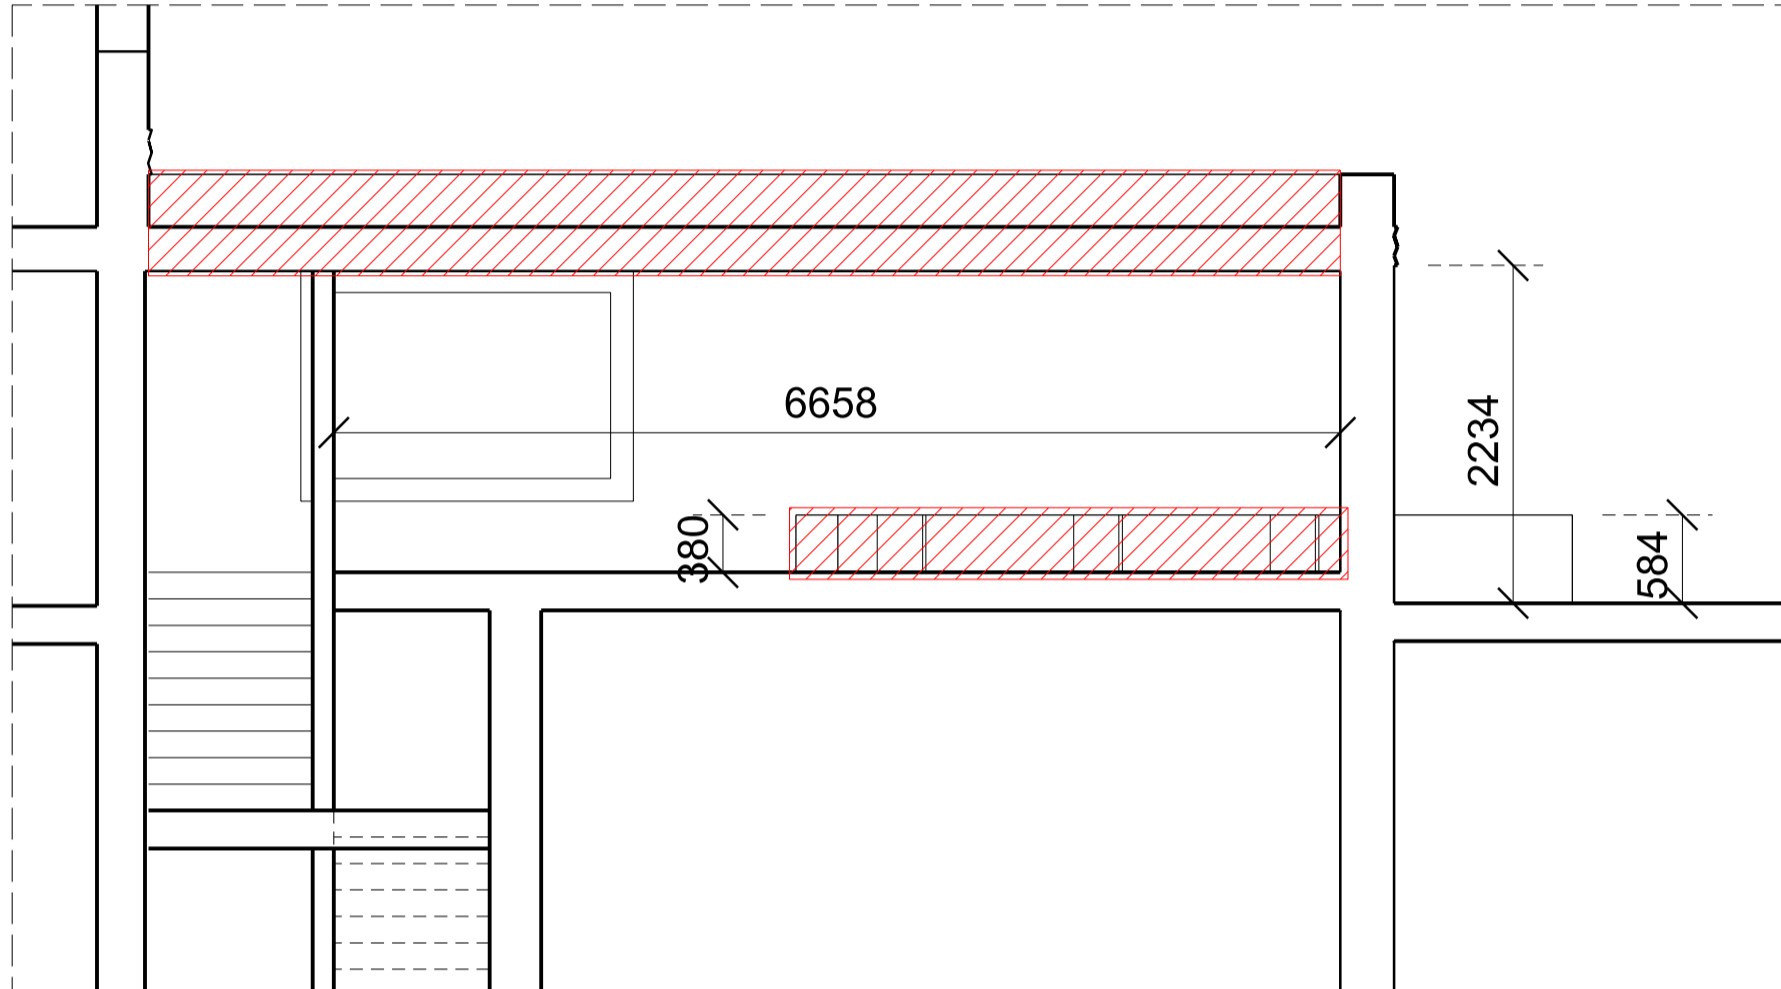

Cross Section E-E'

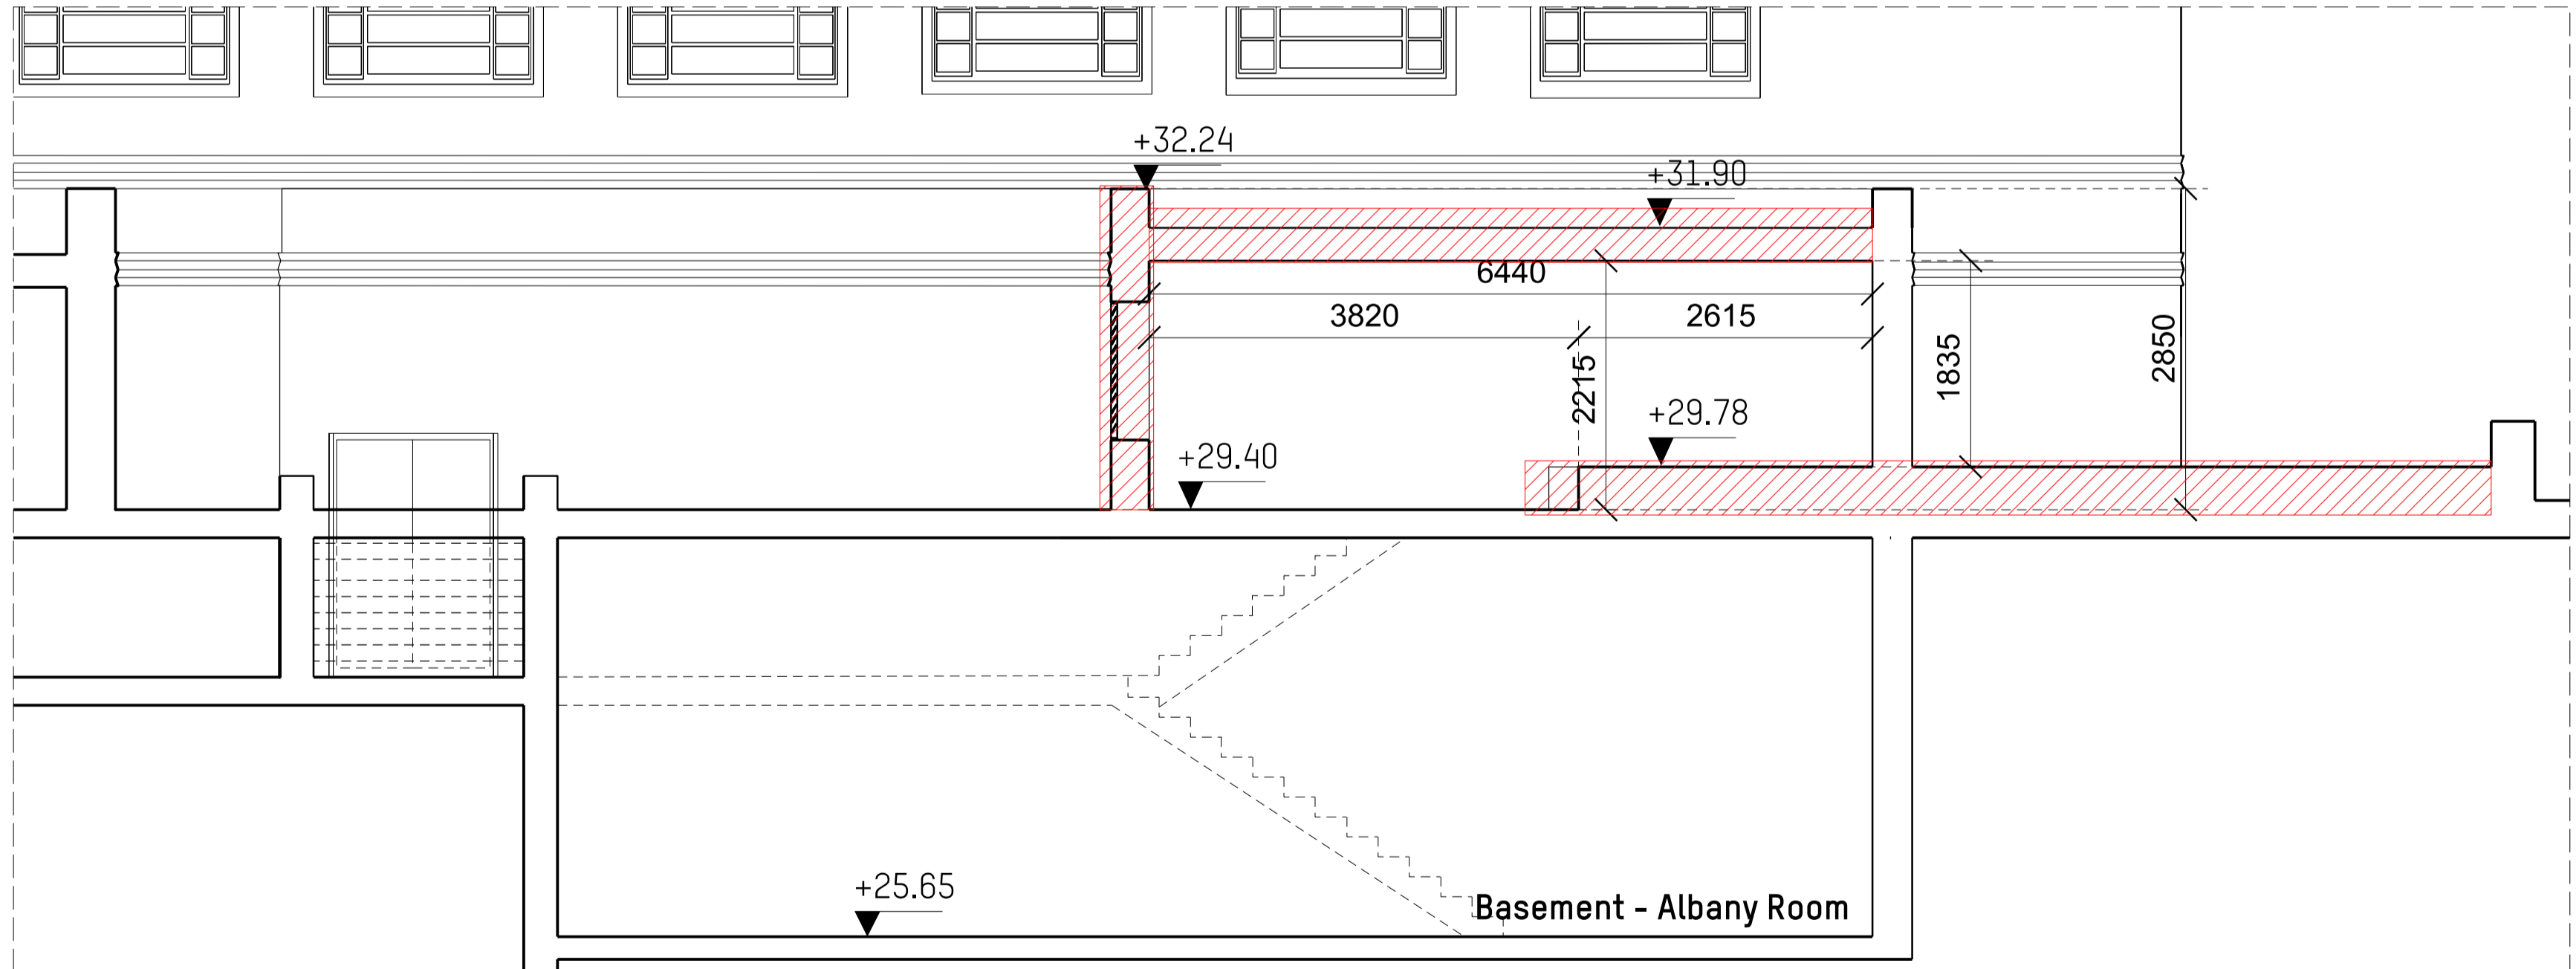

Longitudinal Section D-D'



Front Elevation B-B'

1 New Layout and drawings 15/03/2019

Rev	Description	Date



Key Plan

Drawing Status
Issued only for purpose indicated

PLANNING

Mackay Partners

ARCHITECTS & DESIGNERS
50 Farringdon Road
London EC1M 3JU Tel: +44 (0)207 608 1177
e mail: contact@mackayandpartners.co.uk

Job Title
White House Hotel

Drawing Title
**EXISTING
GROUND FLOOR
PLANT ROOM ELEVATIONS**

Scale @ A1 1:50 Scale @ A3 1:100 Drawn by JS

Date 31/10/2018 Checked by KM

Drawing No. 612.17_EX_0700_402 Rev. 1