




DO NOT SCALE FROM THIS DRAWING. ALL DIMENSIONS ARE TO BE CHECKED ON SITE PRIOR TO BUILD. DIMENSIONAL DIFFERENCES TO BE CONFIRMED WITH THE ARCHITECT. THIS DRAWING IS TO BE READ IN CONJUNCTION WITH ALL CONSULTANTS INFORMATION. MACKAY AND PARTNERS LLP RETAIN THE COPYRIGHT OF ALL INFORMATION WITHIN THIS DRAWING.

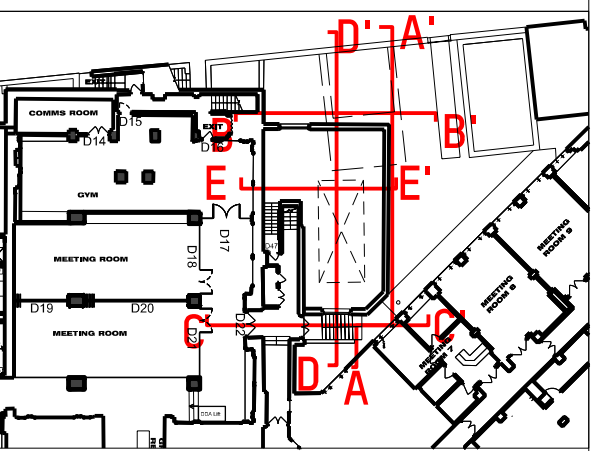


Walls to be added

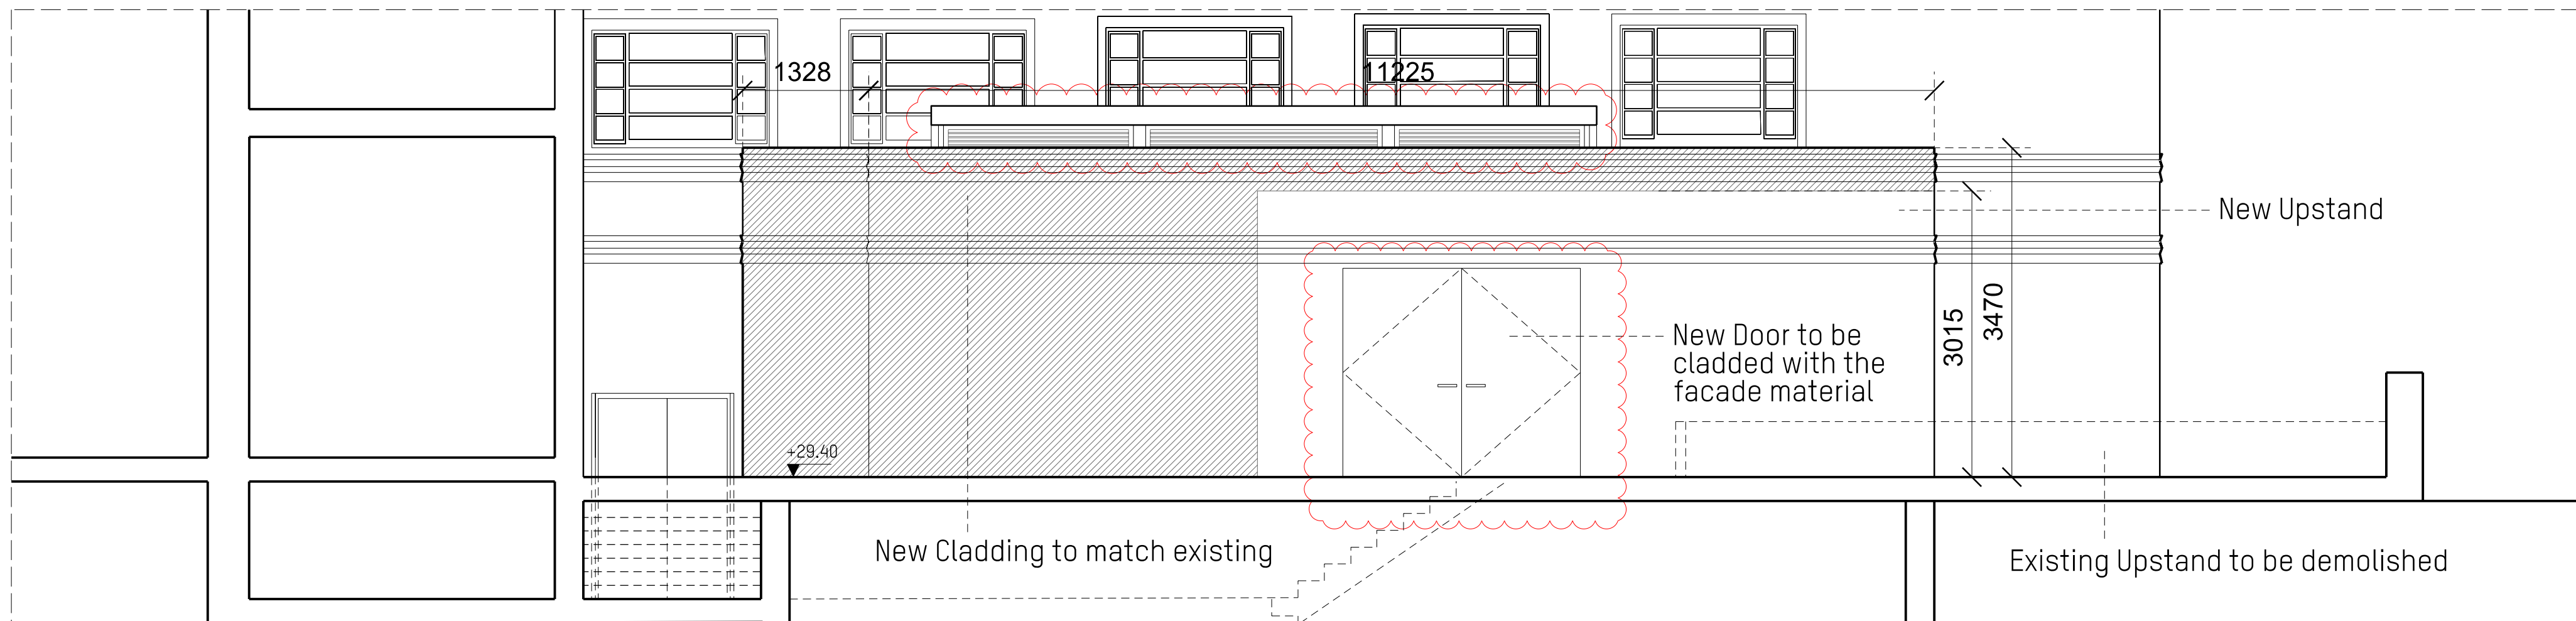


Front Elevation A-A'

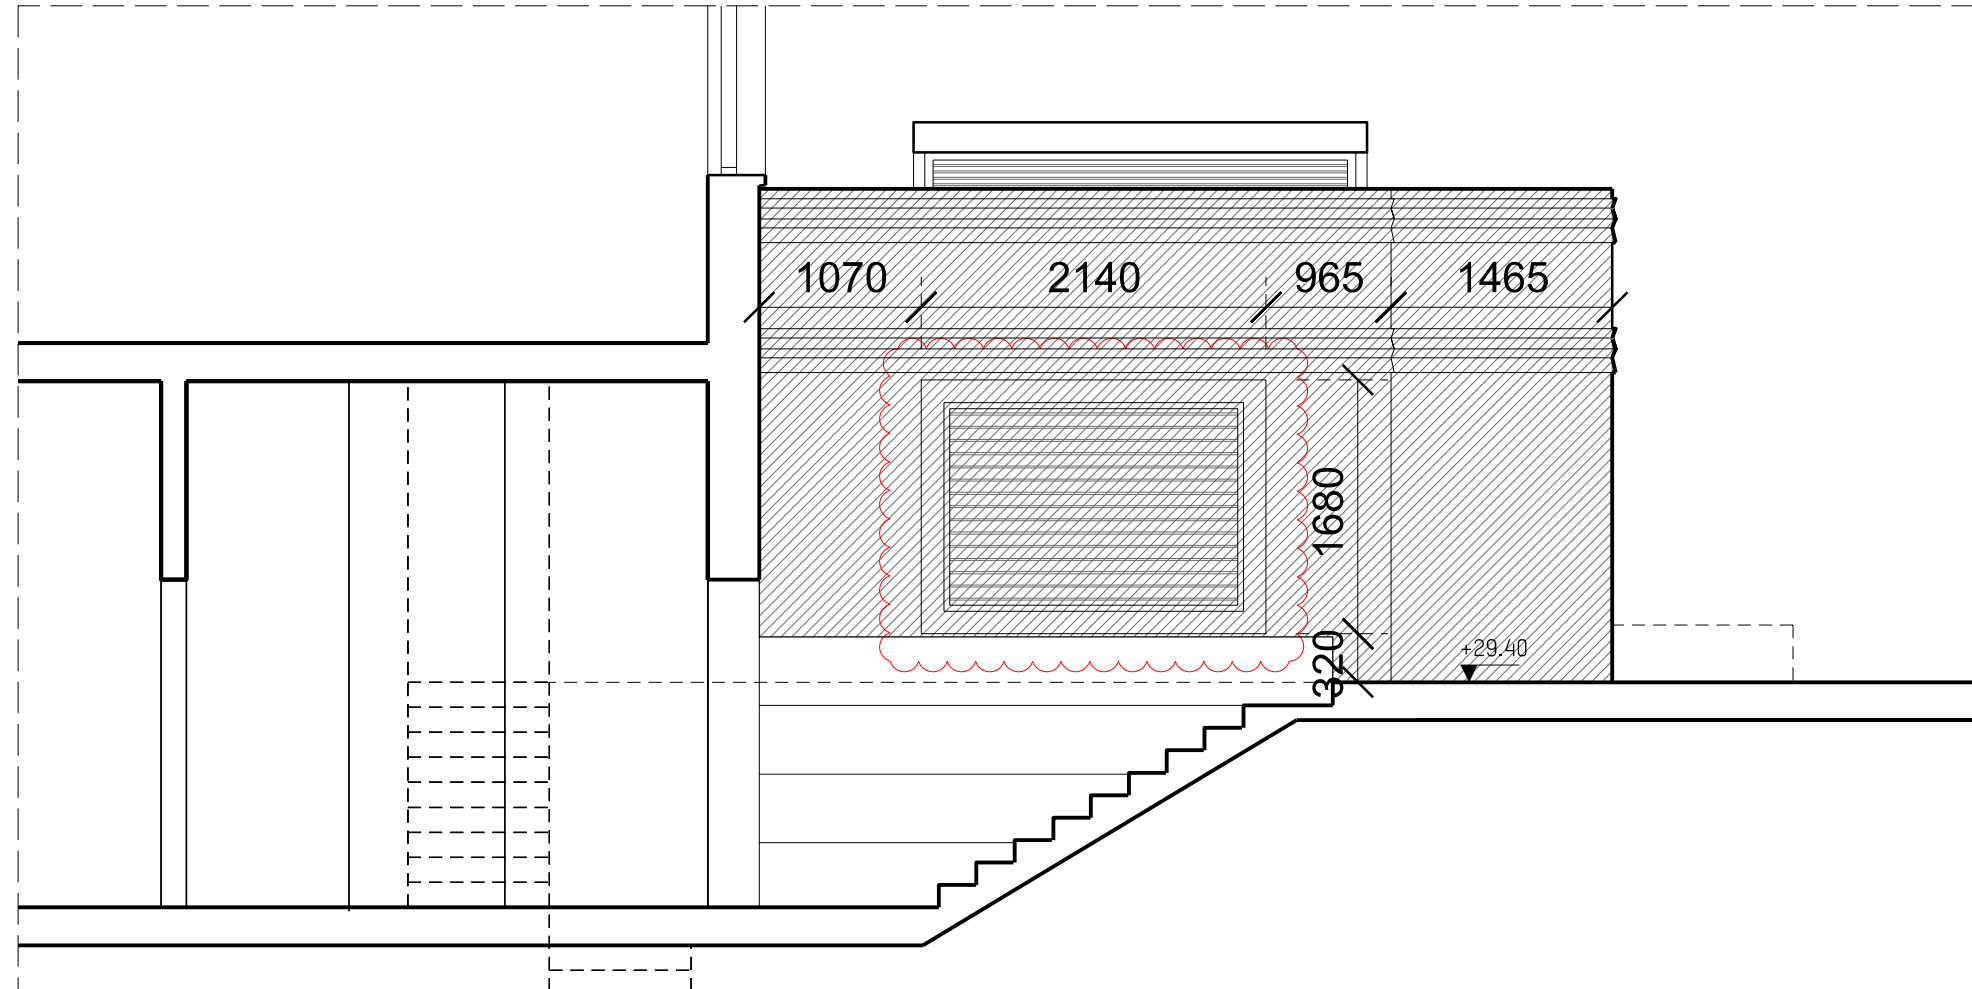


Side Elevation C-C'

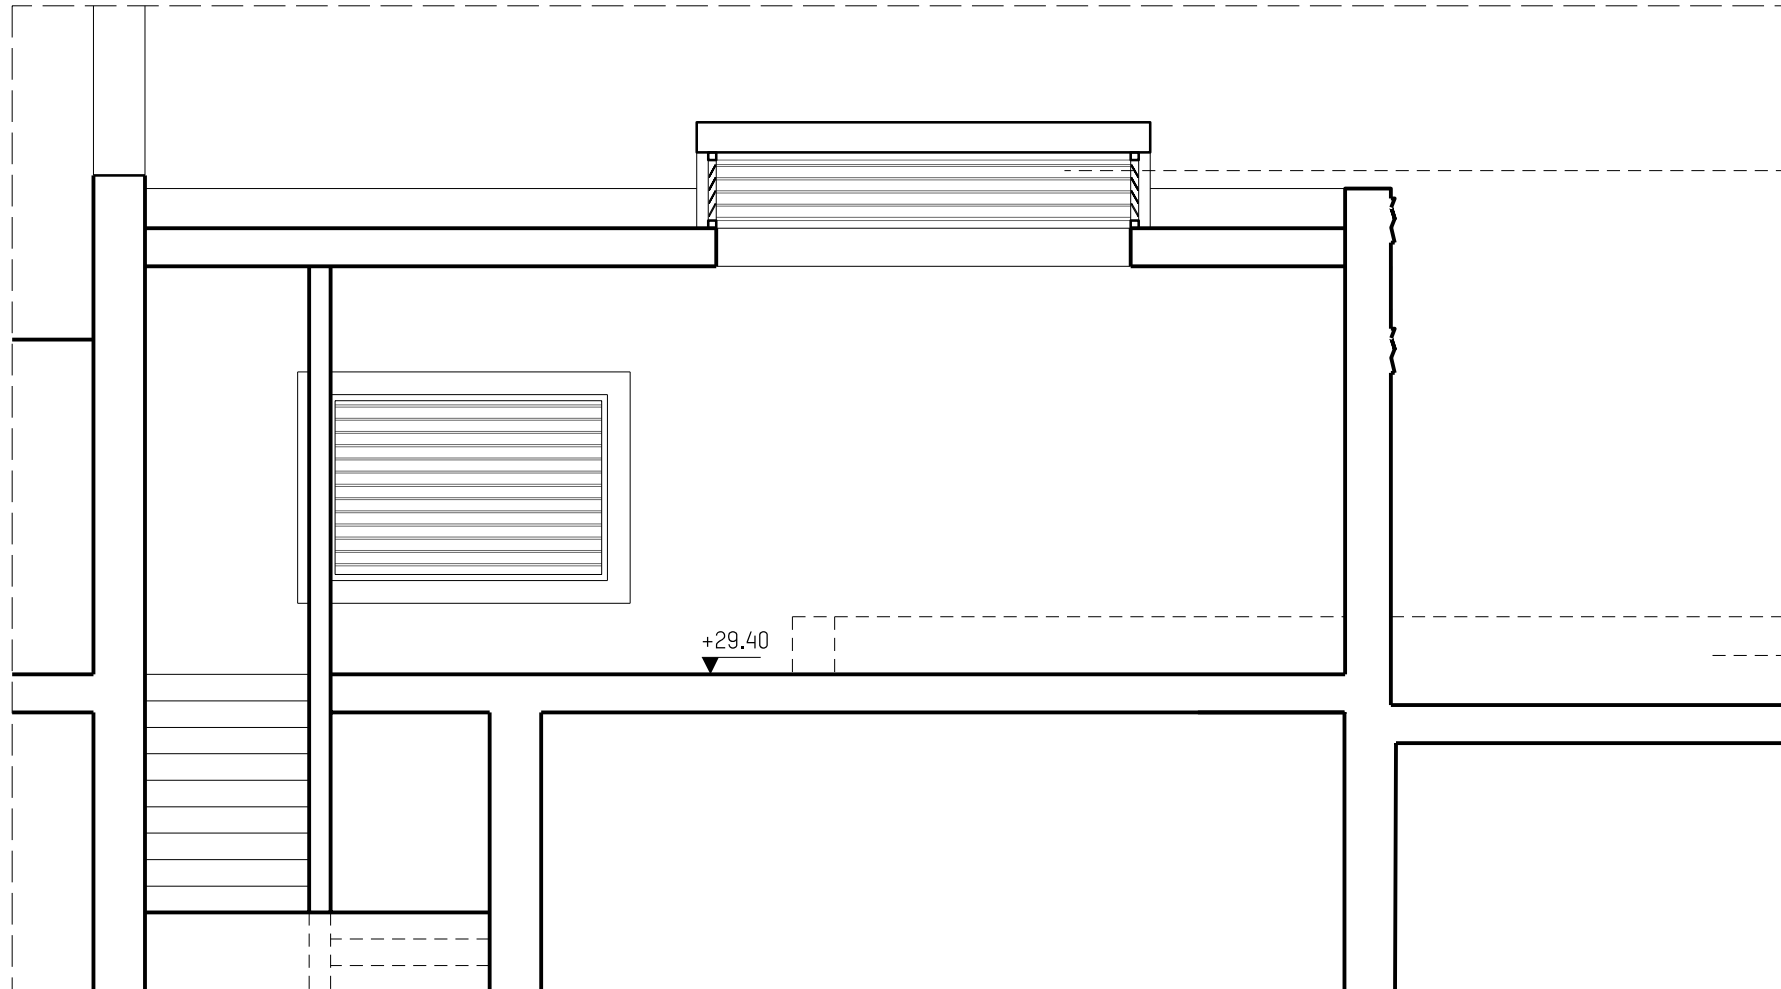

Cross Section E-E'

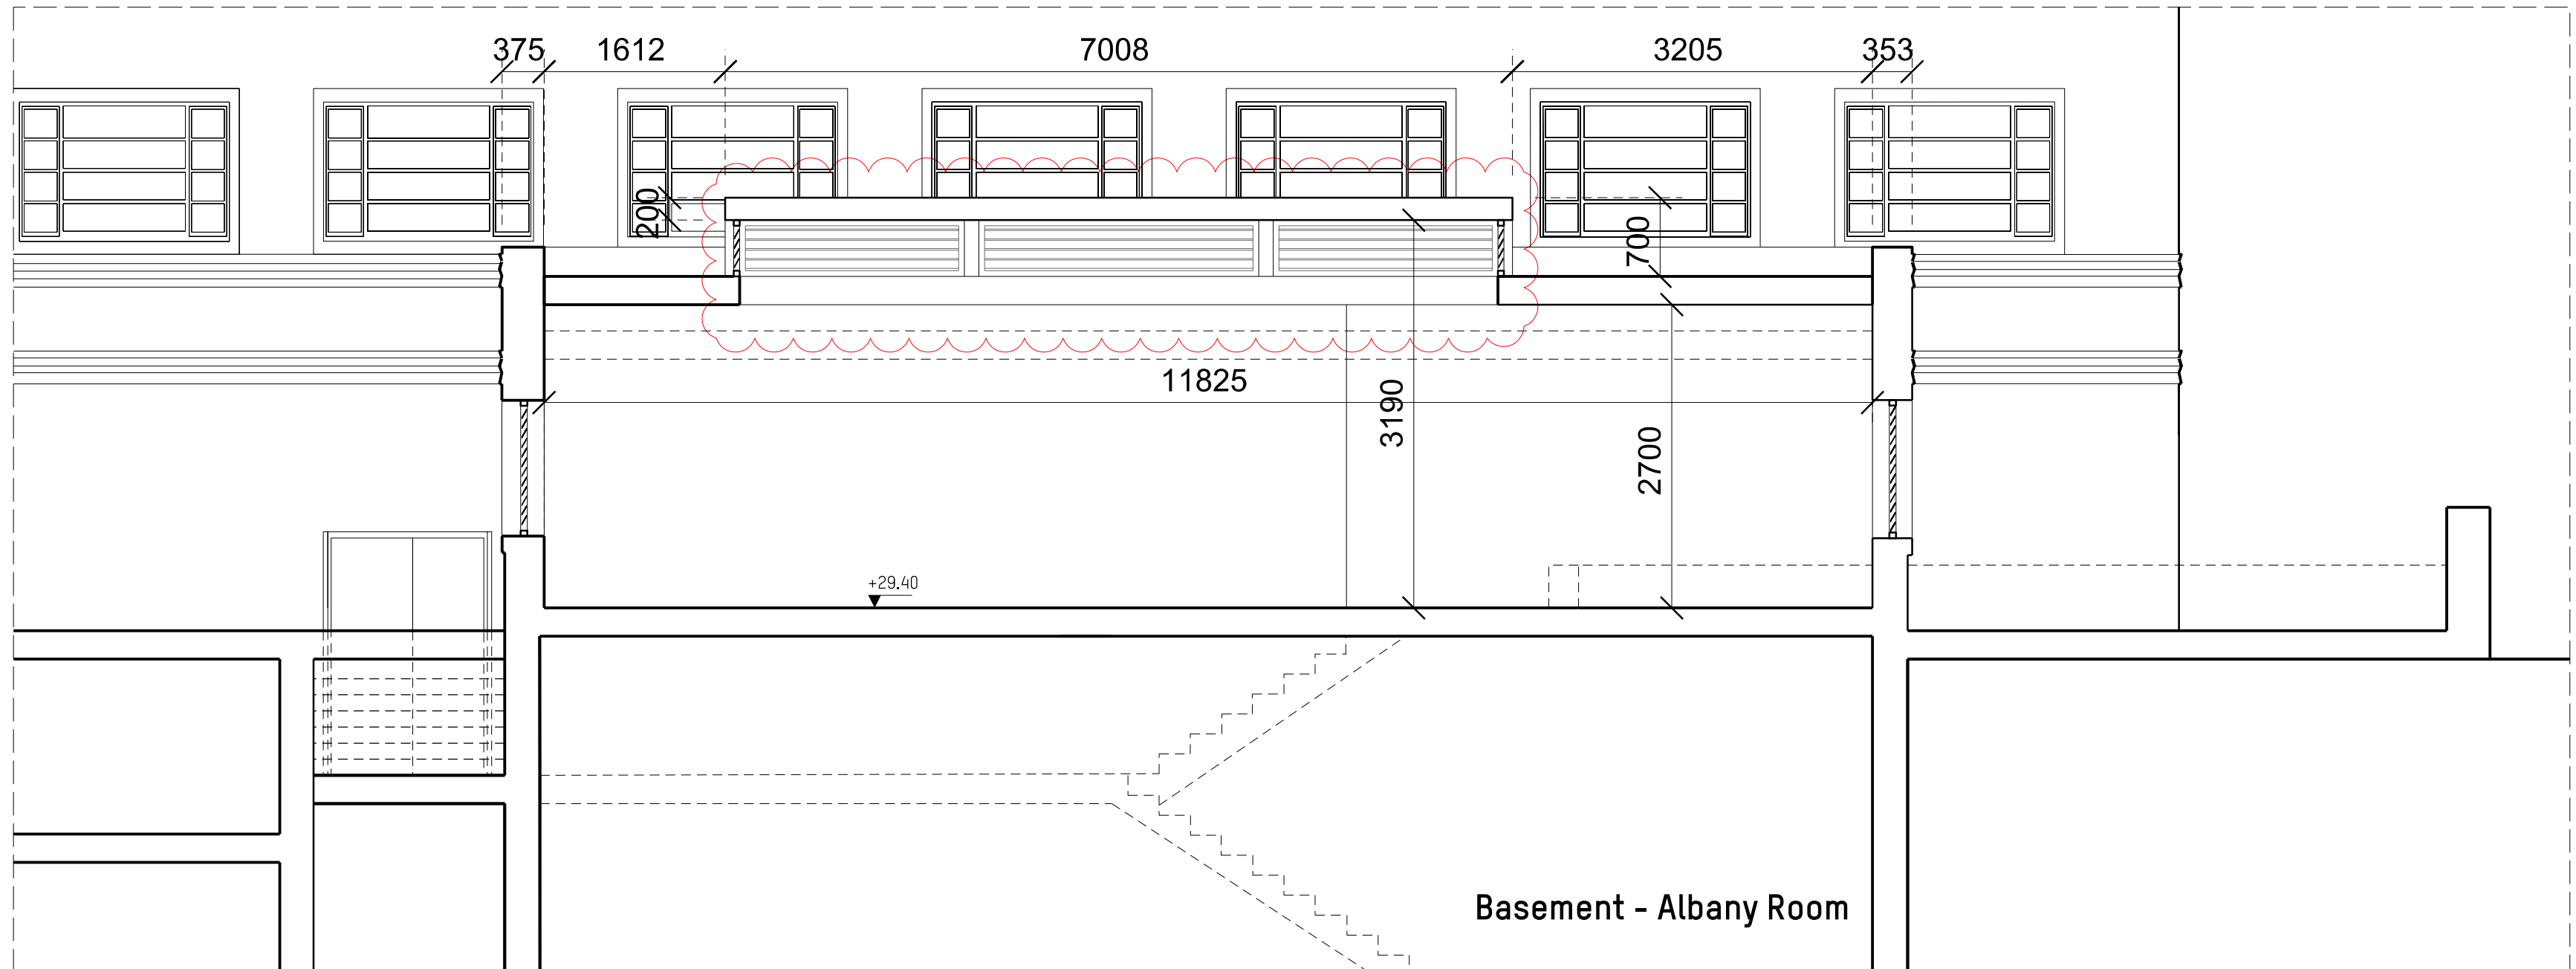

Longitudinal Section D-D'

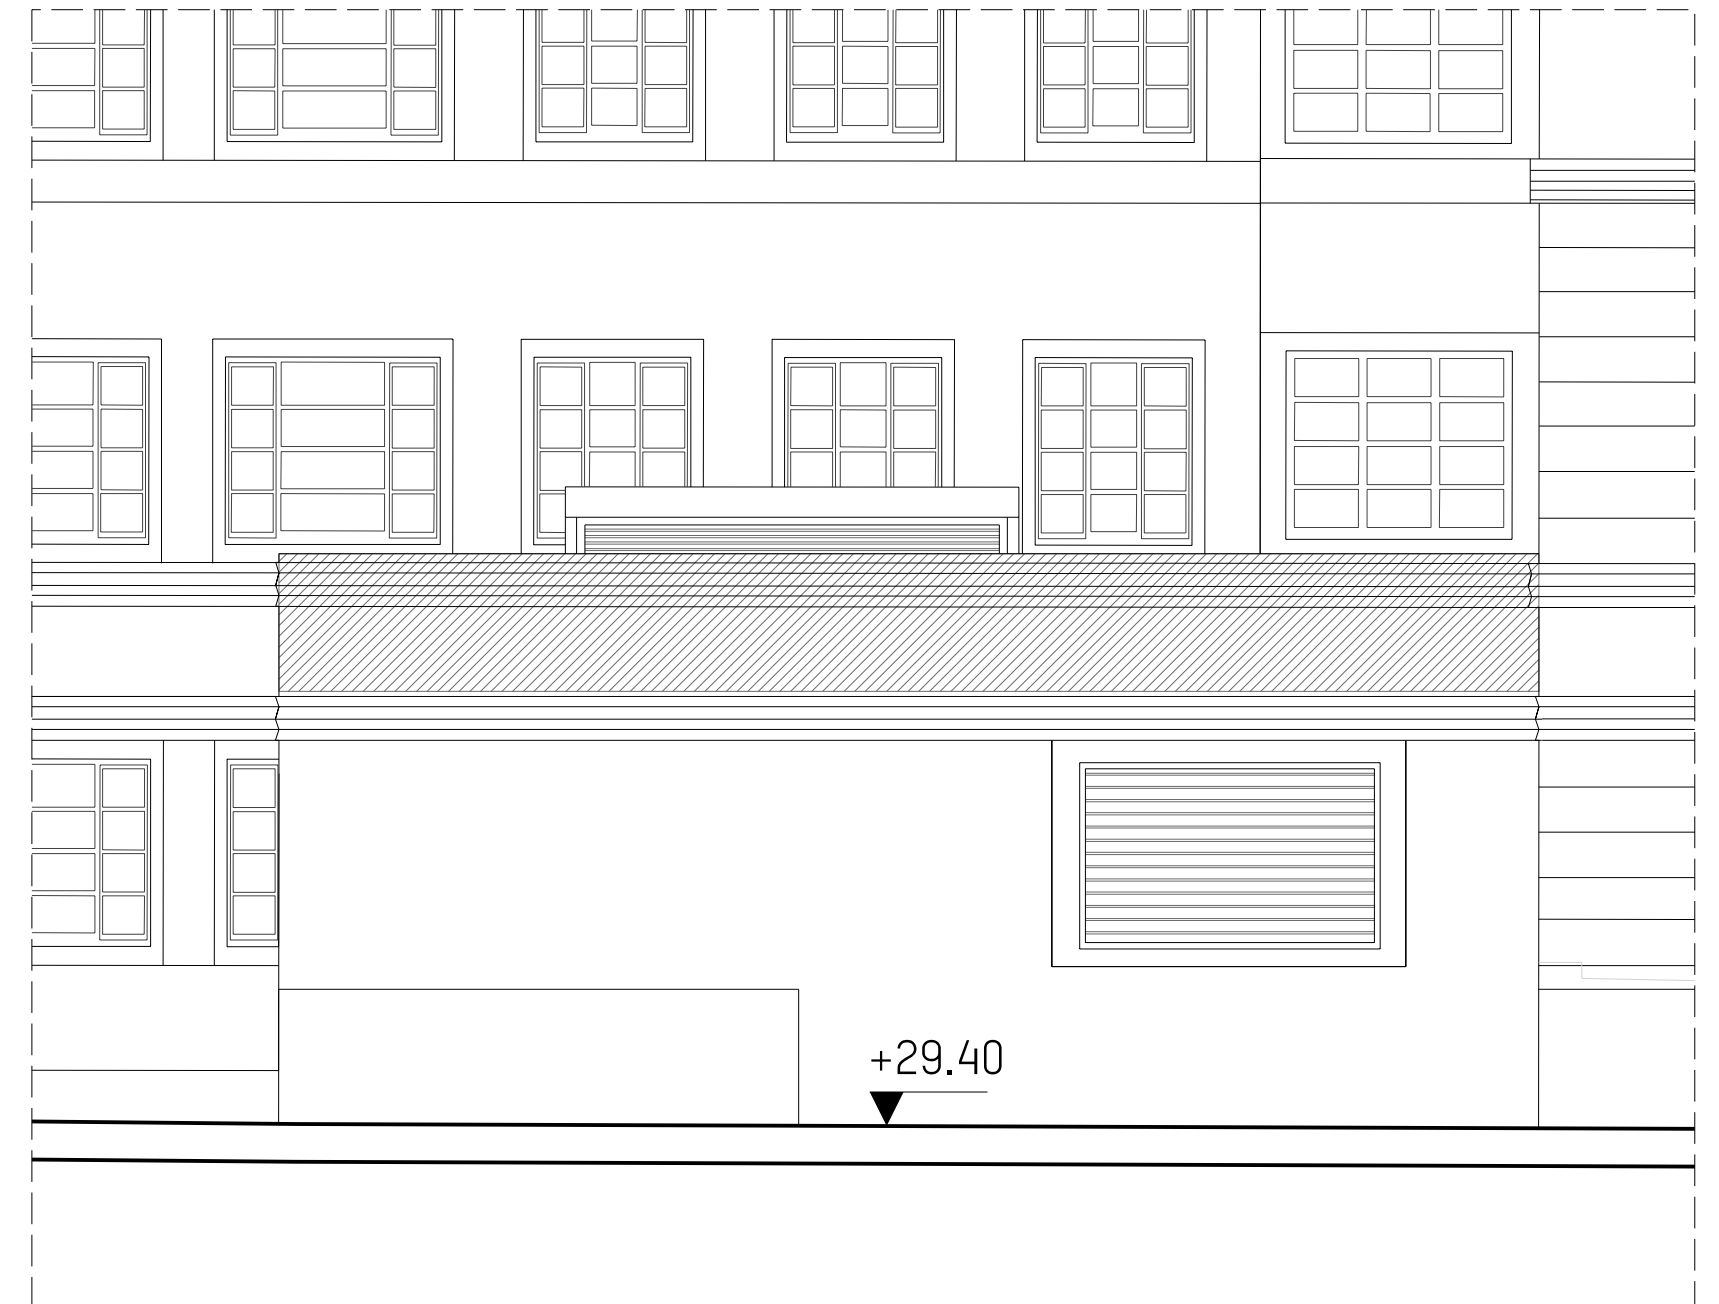


Front Elevation B-B'

DRAFT
All dimensions to be confirmed on site

3	New Door + Window Extension	10/04/2019
2	New area to be added	09/04/2019
1	New Layout and drawings	15/03/2019

Rev Description Date

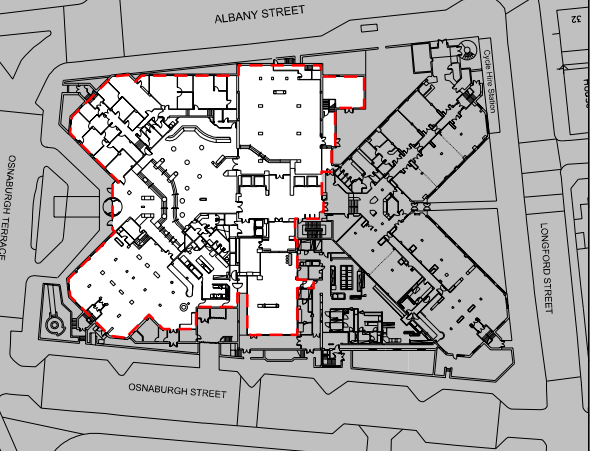

Key Plan

Drawing Status **PLANNING**
Issued only for purpose indicated

Mackay + Partners

ARCHITECTS & DESIGNERS
50 Farringdon Road
London EC1M 3JL Tel: +44 (0)207 608 1177
e mail: contact@mackayandpartners.co.uk

Job Title **White House Hotel**

Drawing Title
**PROPOSED
GROUND FLOOR
PLANT ROOM ELEVATIONS**

Scale @ A1 **1:50** Scale @ A3 **1:100** Drawn by **JC**

Date **31/10/2018** Checked by **KM**

Drawing No. **612.17_P_0700_402** Rev. **3**