


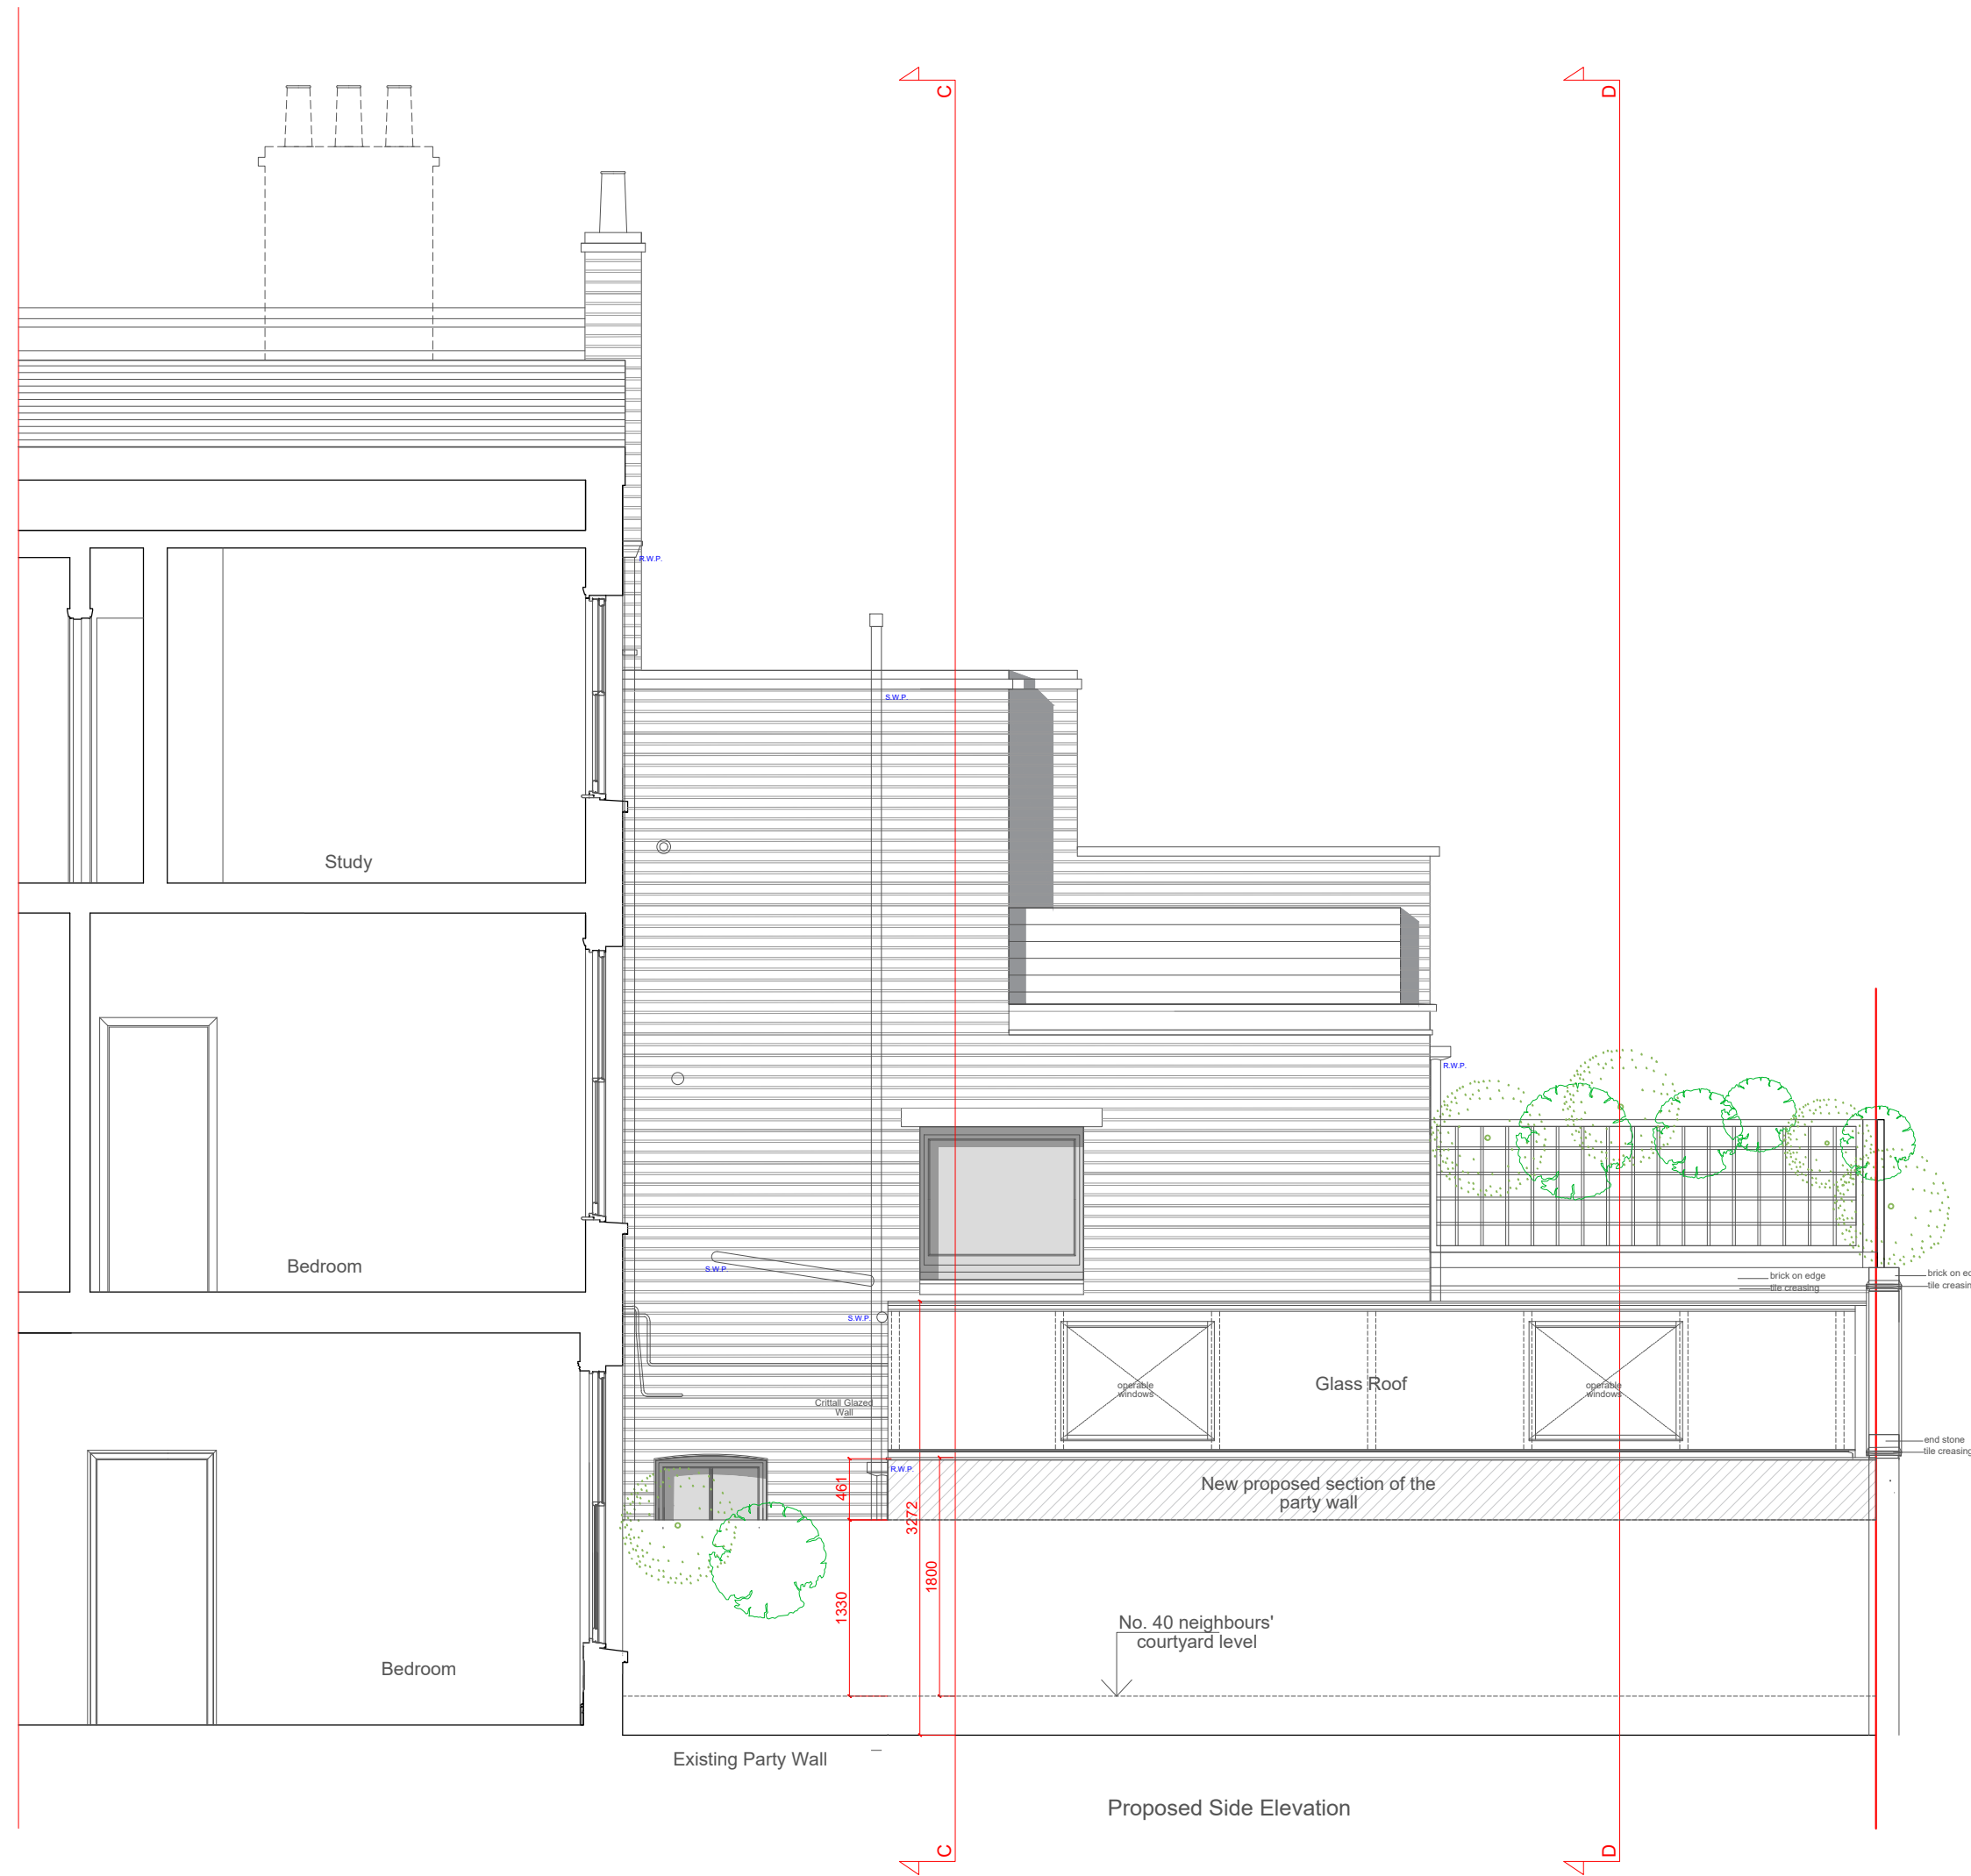

The proposed extension is not overshadowing the windows from no. 40 neighbour's rear or side elevations.



MURRAY JOHN ARCHITECTS BRUNSWICK HOUSE 30 WANDSWORTH ROAD LONDON SW8 2LG Tel: 020 7720 0377 Fax: 020 7720 0393 murray@murrayjohn.com	scale: 1: 50 @ A2	DO NOT SCALE FROM THIS DRAWING check all dimensions on site or with architects	PROJECT ADDRESS: 38 Allcroft Road NW5 4NE	DWG NO: 791/08	
	date: 06.12.18		SIDE AND REAR ELEVATIONS AS PROPOSED	REV	A
issue:		Project No.: 791		Revision: Rev. A, 8.04.19 = materials on elevation, down pipes added, party wall details changed	