




SOUTH ELEVATION 1

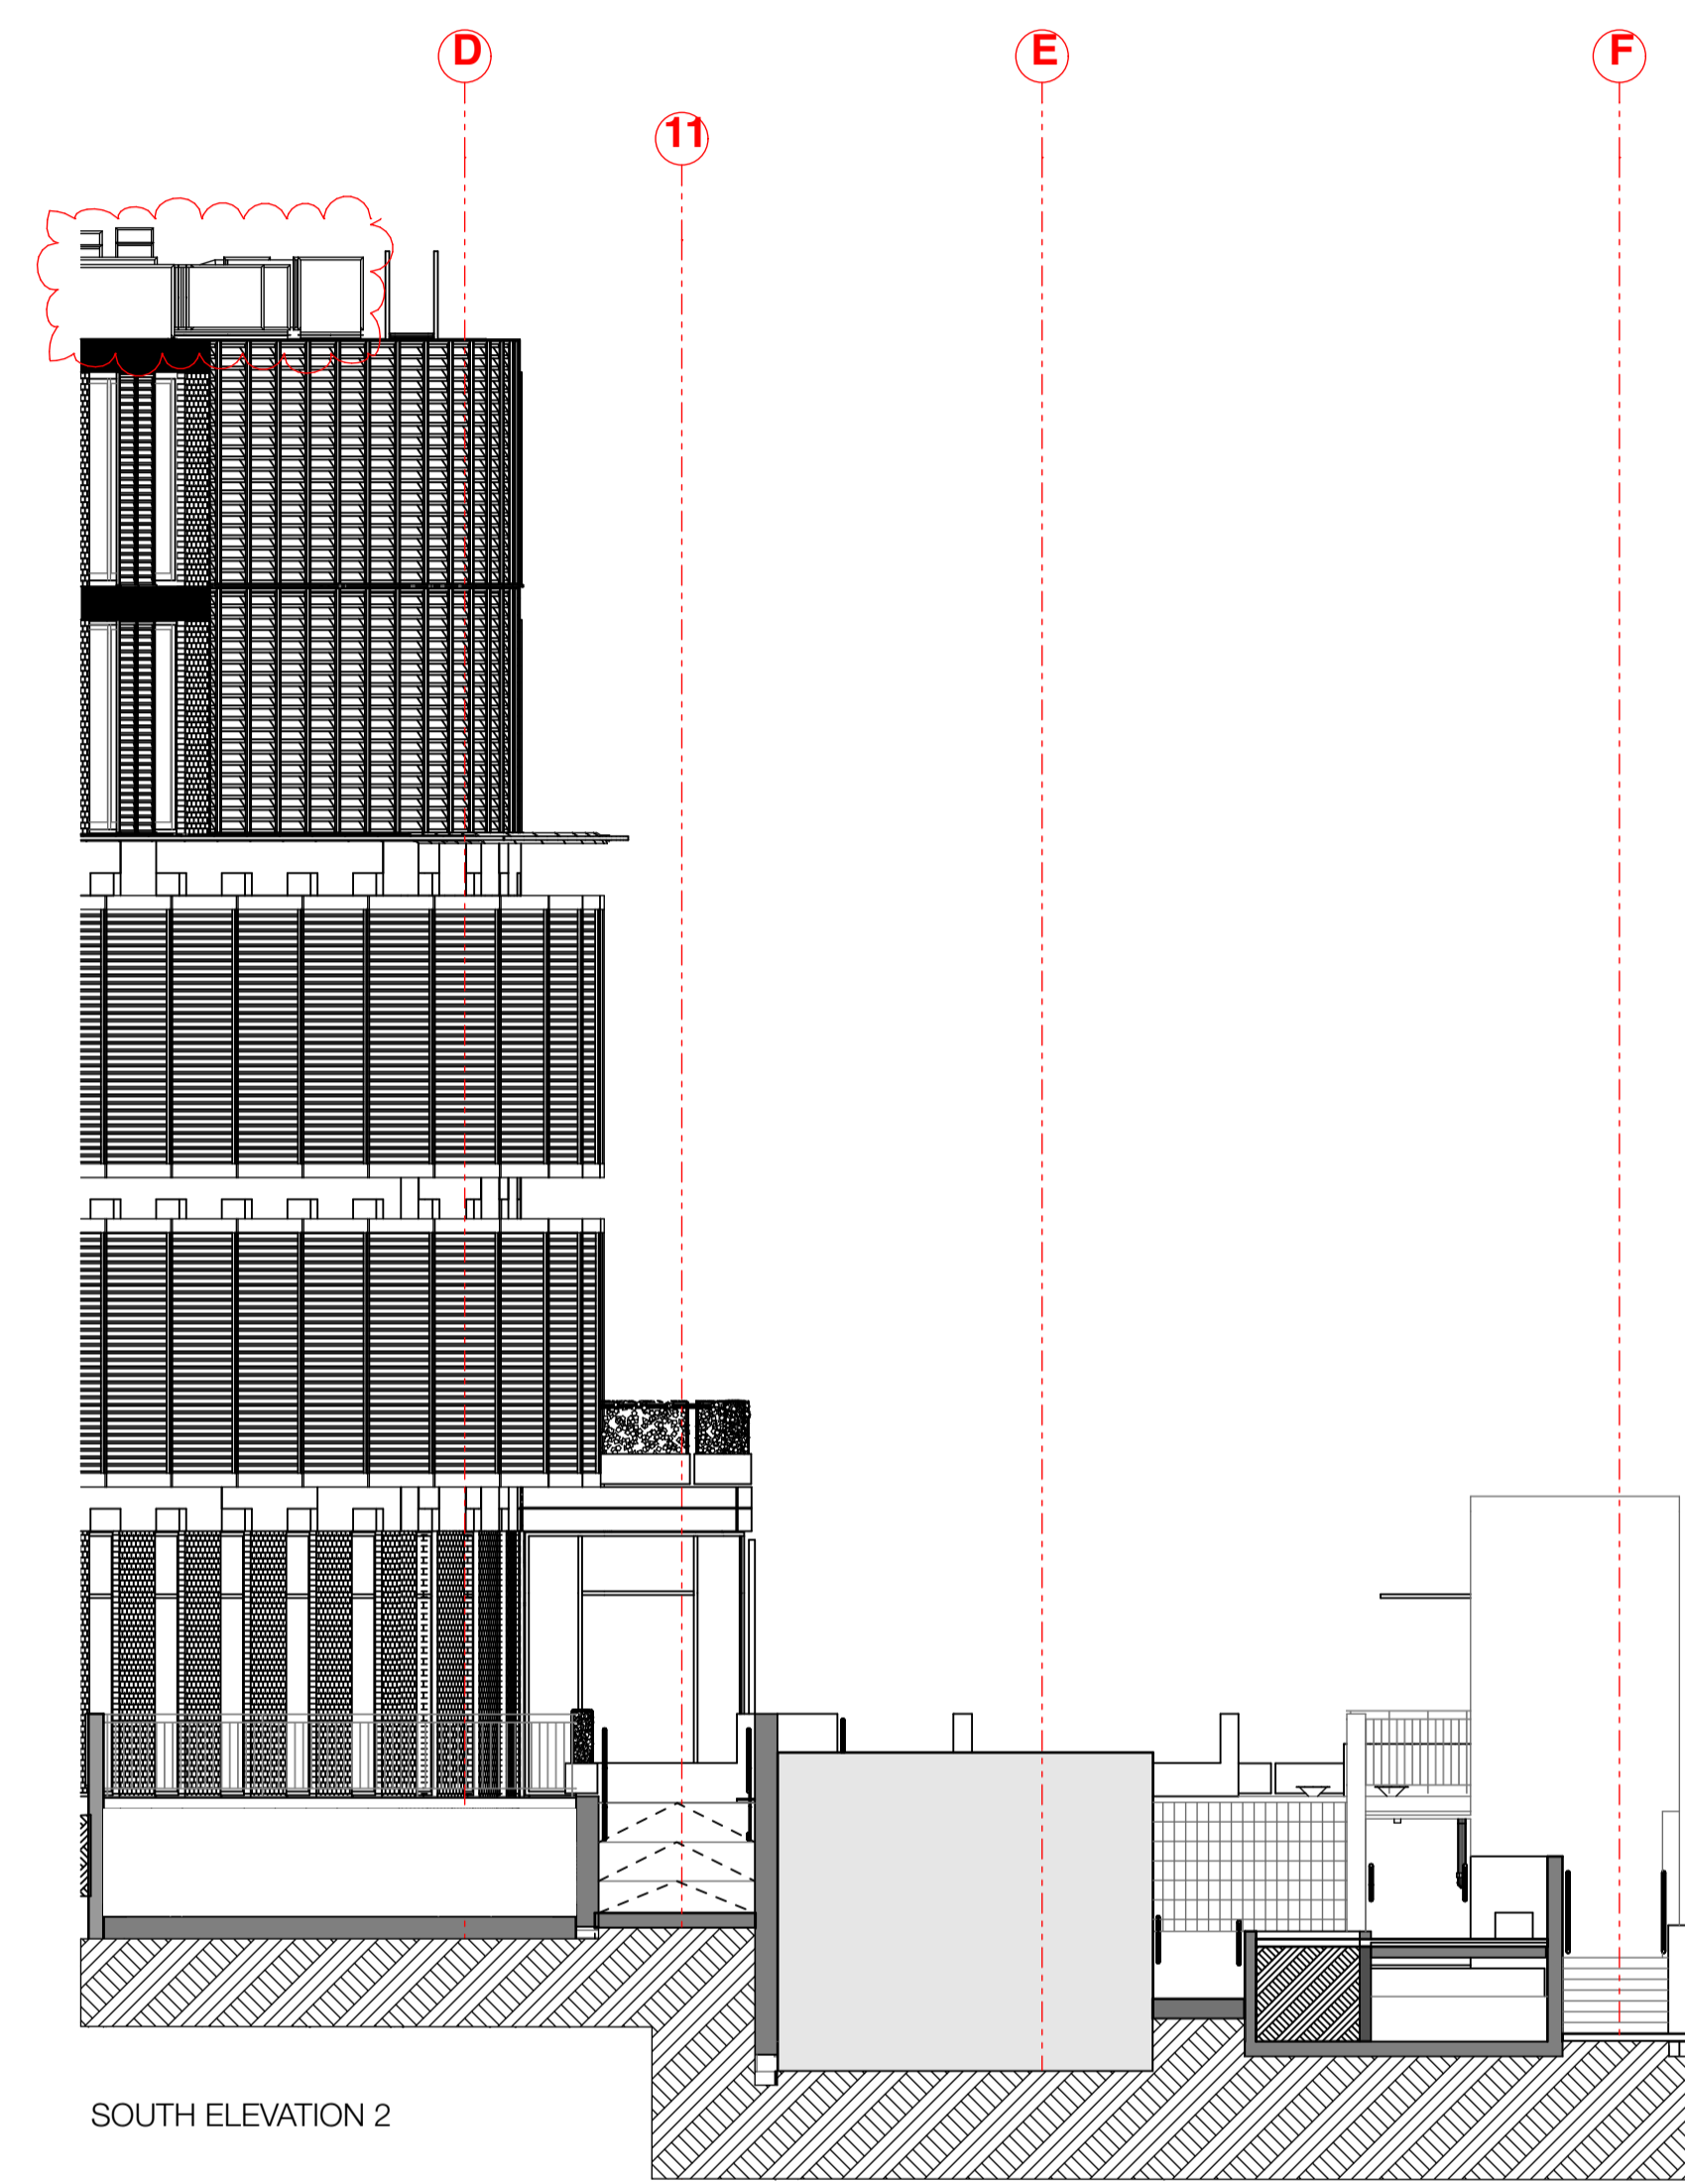

SOUTH ELEVATION 2

KEY

Grey hatch indicates ceramic fritting

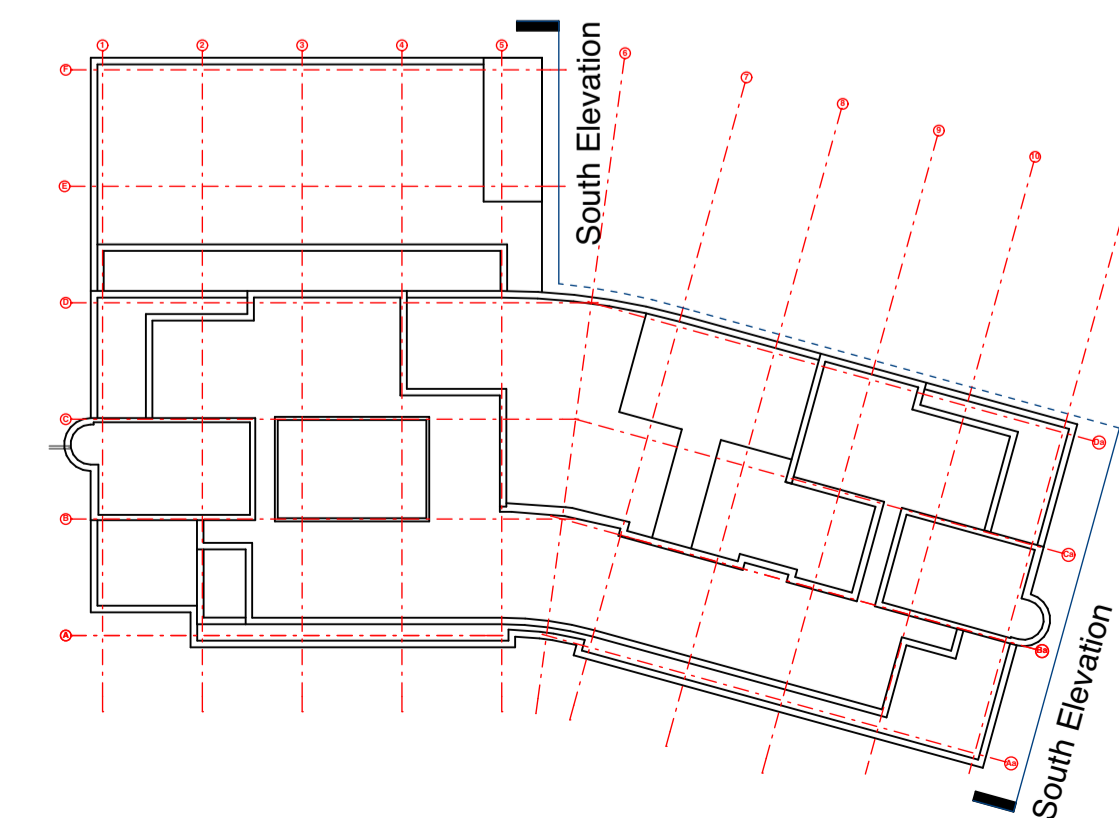 

Rev	Description	Date
P1	Initial Issue	02.04.2019



Job Title  
**PEARS BUILDING  
 ROYAL FREE HOSPITAL**

Drawing Title  
**South Elevation  
 Planning Conditions**

**bmj architects**

Boswell Mitchell & Johnston  
 23-24 Easton Street  
 London  
 WC1X 0DS

T: 020 7833 9974  
 E: london@bmjarchitects.co.uk  
 www.bmjarchitects.co.uk

Glasgow/London/Aberdeen

Scale # A1 1:100

Drawn by VG Approved by SG Date 02.04.2019

Job No. Drawing No. Revision  
**3340 PL(10)15 P1**